
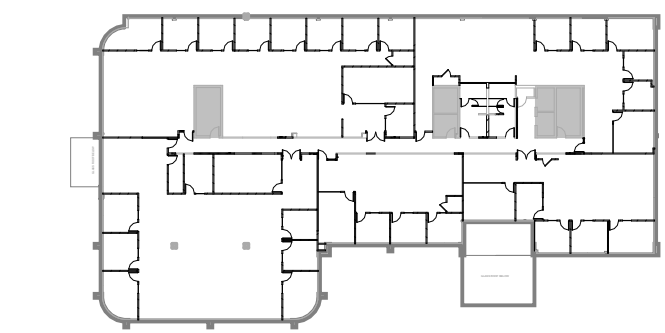


2850 YOUNGFIELD STREET
LAKEWOOD CO, 80215

LEVEL 2

NOT FOR CONSTRUCTION

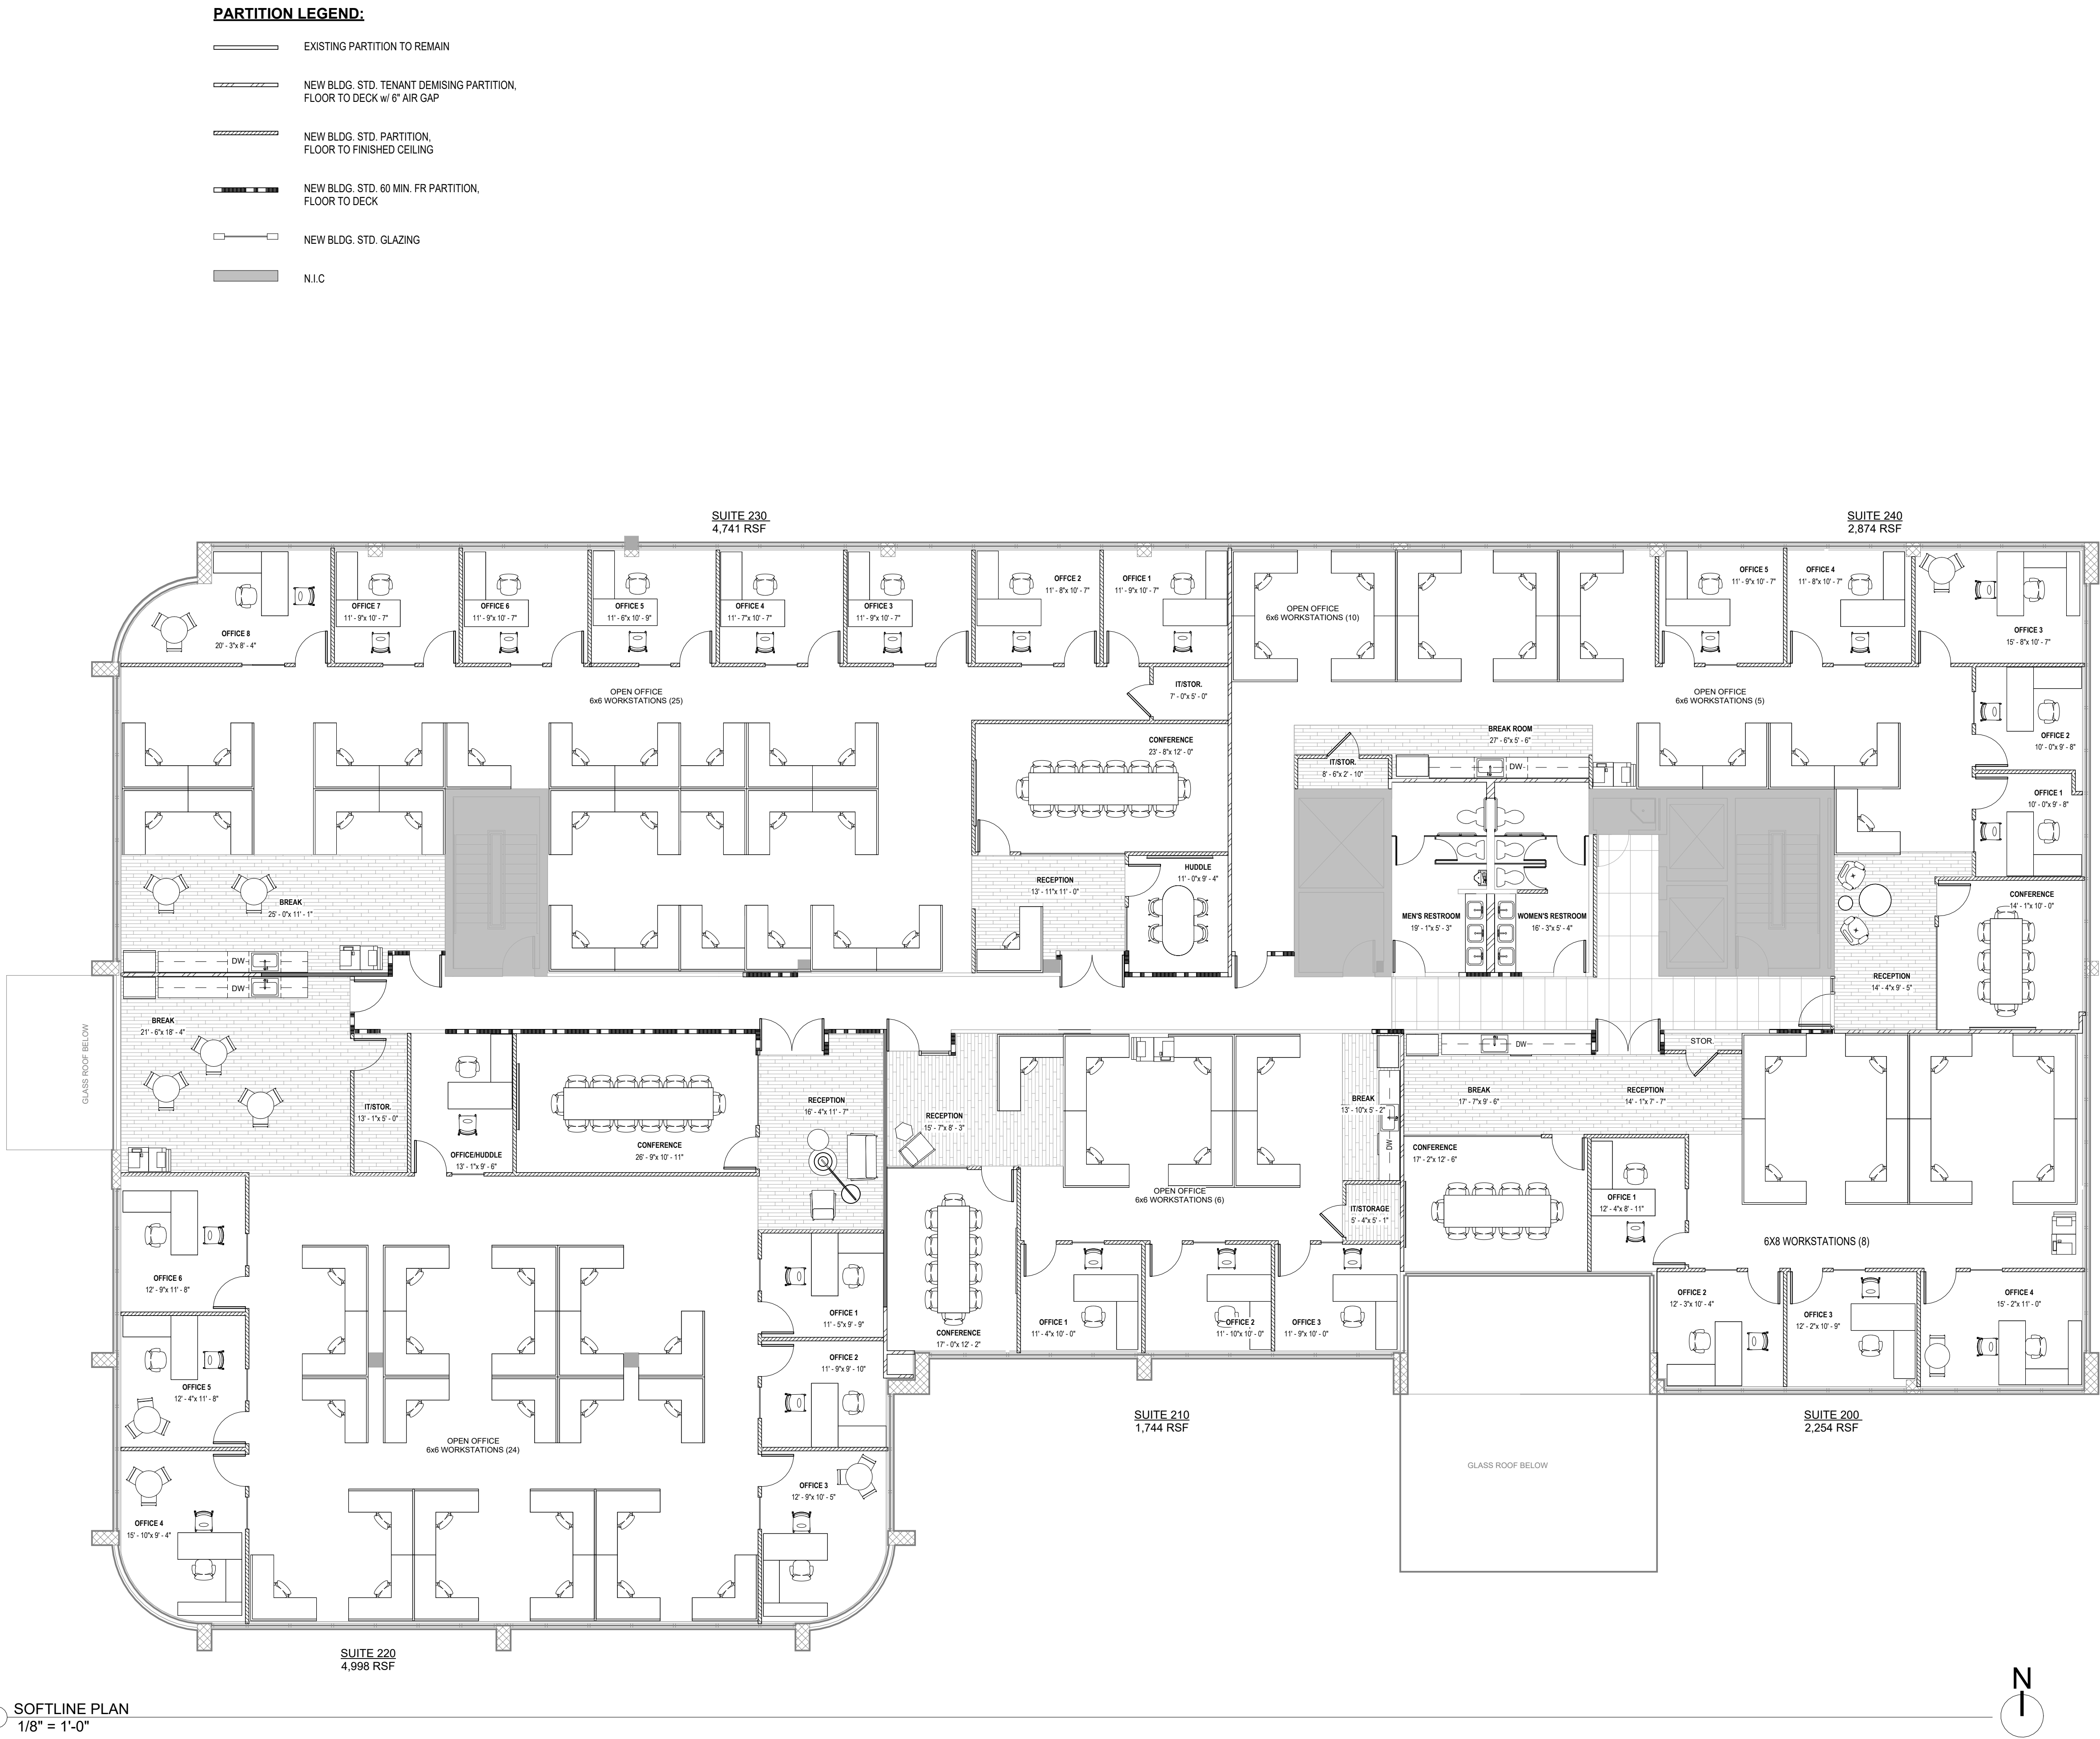

K KEY PLAN
NOT TO SCALE



WE APPROVE THE INFORMATION SHOWN ON THE DRAWING.
WE UNDERSTAND THAT ANY CHANGES MAY RESULT IN A
CHANGE IN THE SCOPE OF WORK AND AFFECT THE COST OF
THE PROJECT.

AUTHORIZED SIGNATURE

DATE

PROJECT: 2ND FLOOR SPEC SUITES

SUITE: 2ND FLOOR SPEC SUITES

DRAWN BY: PP/KM

REVIEWED BY: AK

No.	Description	Date
PC	SOFTLINE REVISIONS	08.03.26
PD	SOFTLINE REVISIONS	08.04.26

SOFTLINE PLAN