




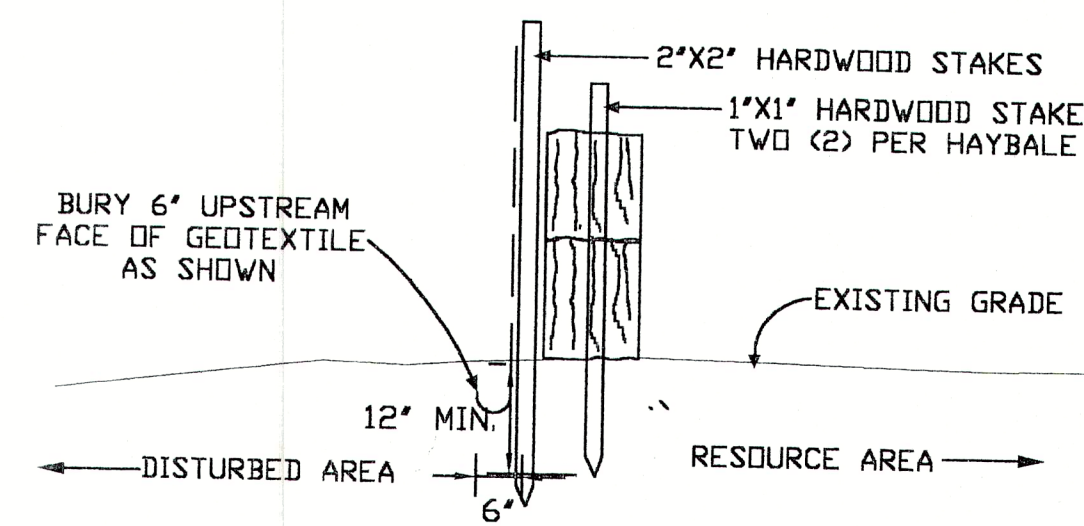


HAYBALE AND SILTATION FENCE DETAIL

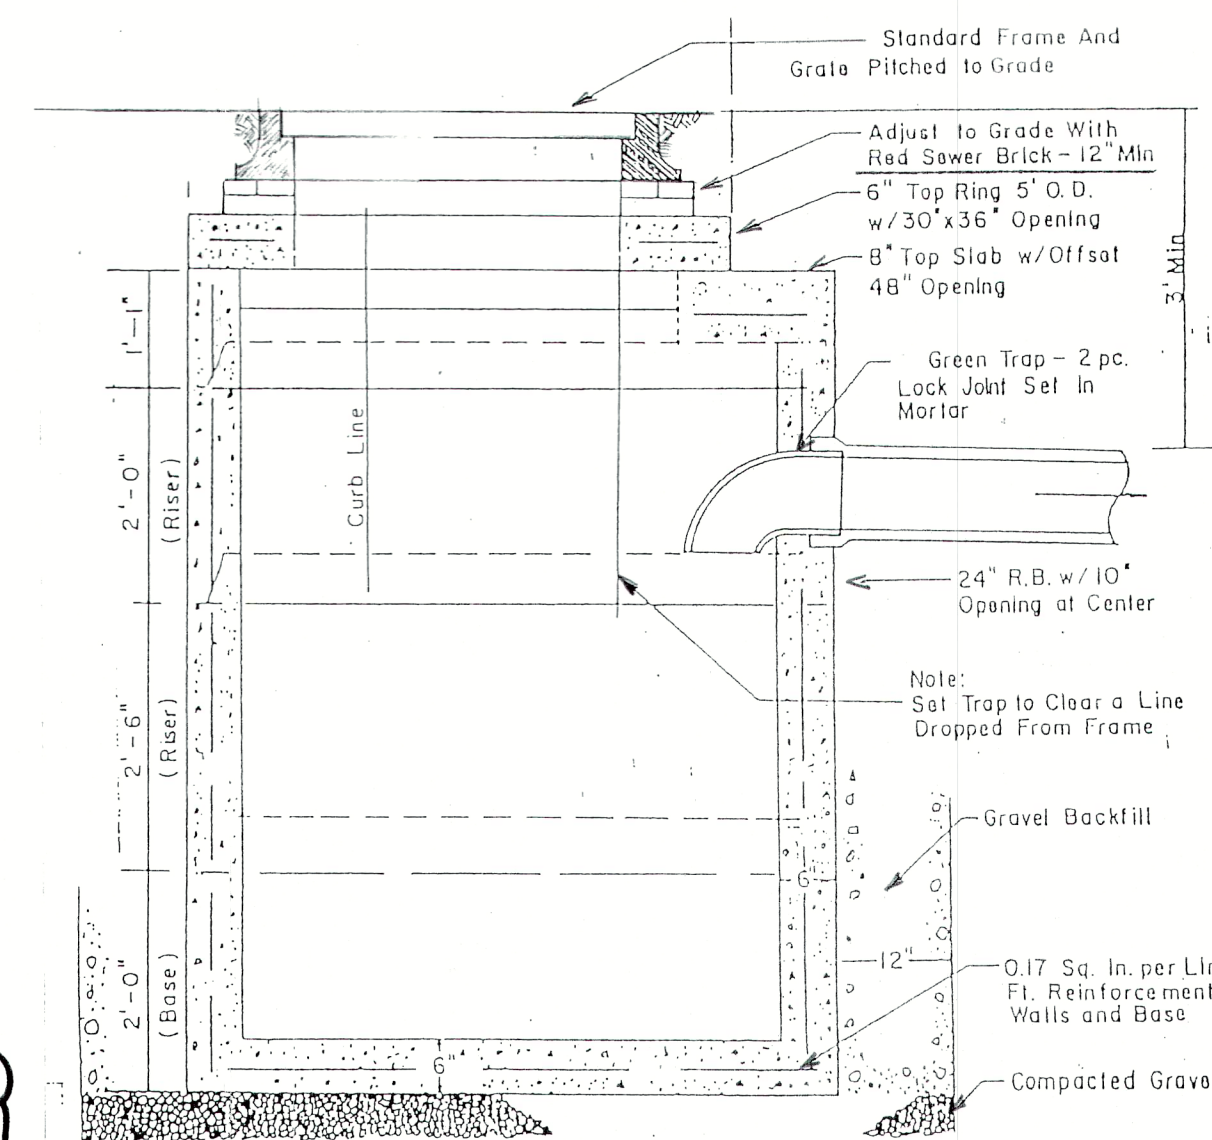


STANDARD PRECAST CATCH BASIN (WITH GAS TRAP HOOD)

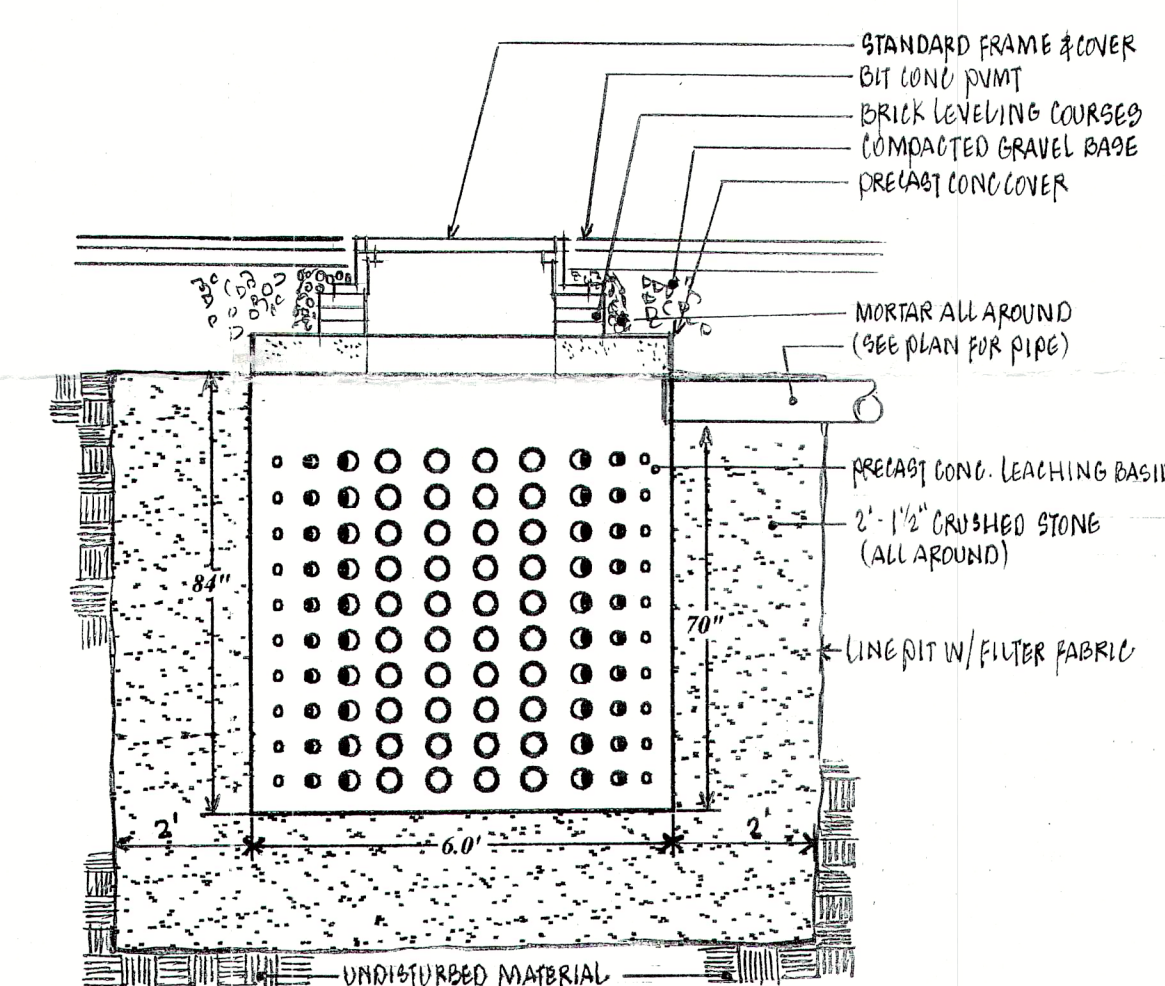


STANDARD PRECAST CONC. LEACHING BASIN

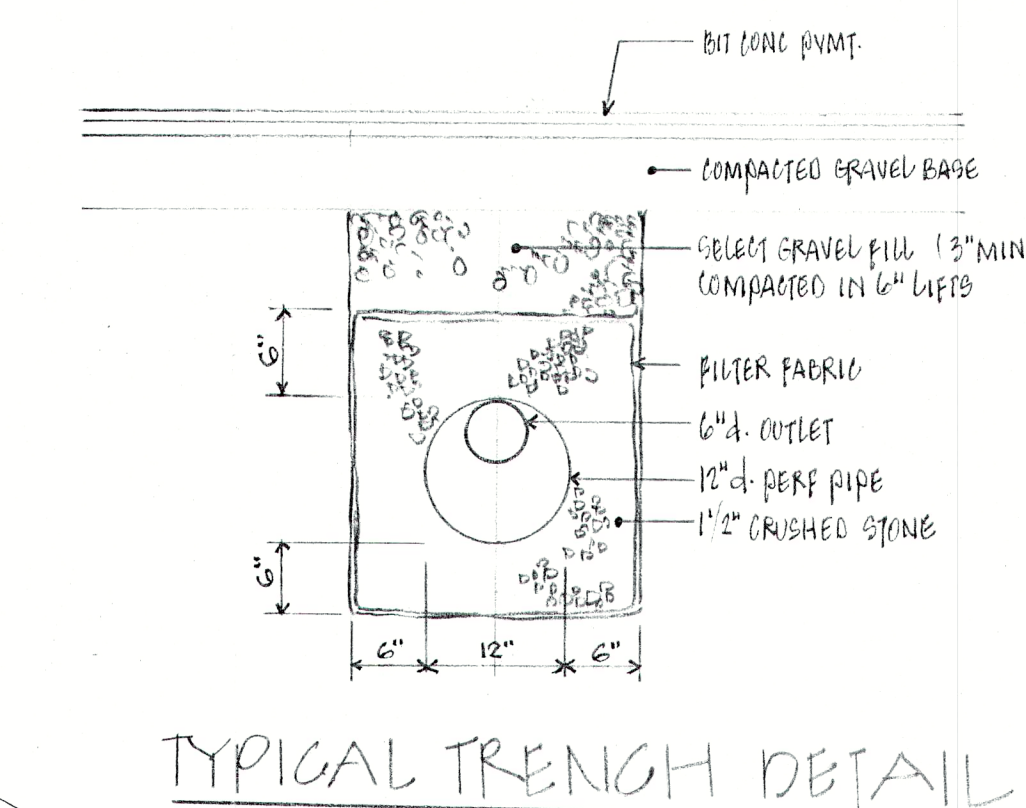

TYPICAL TRENCH DETAIL

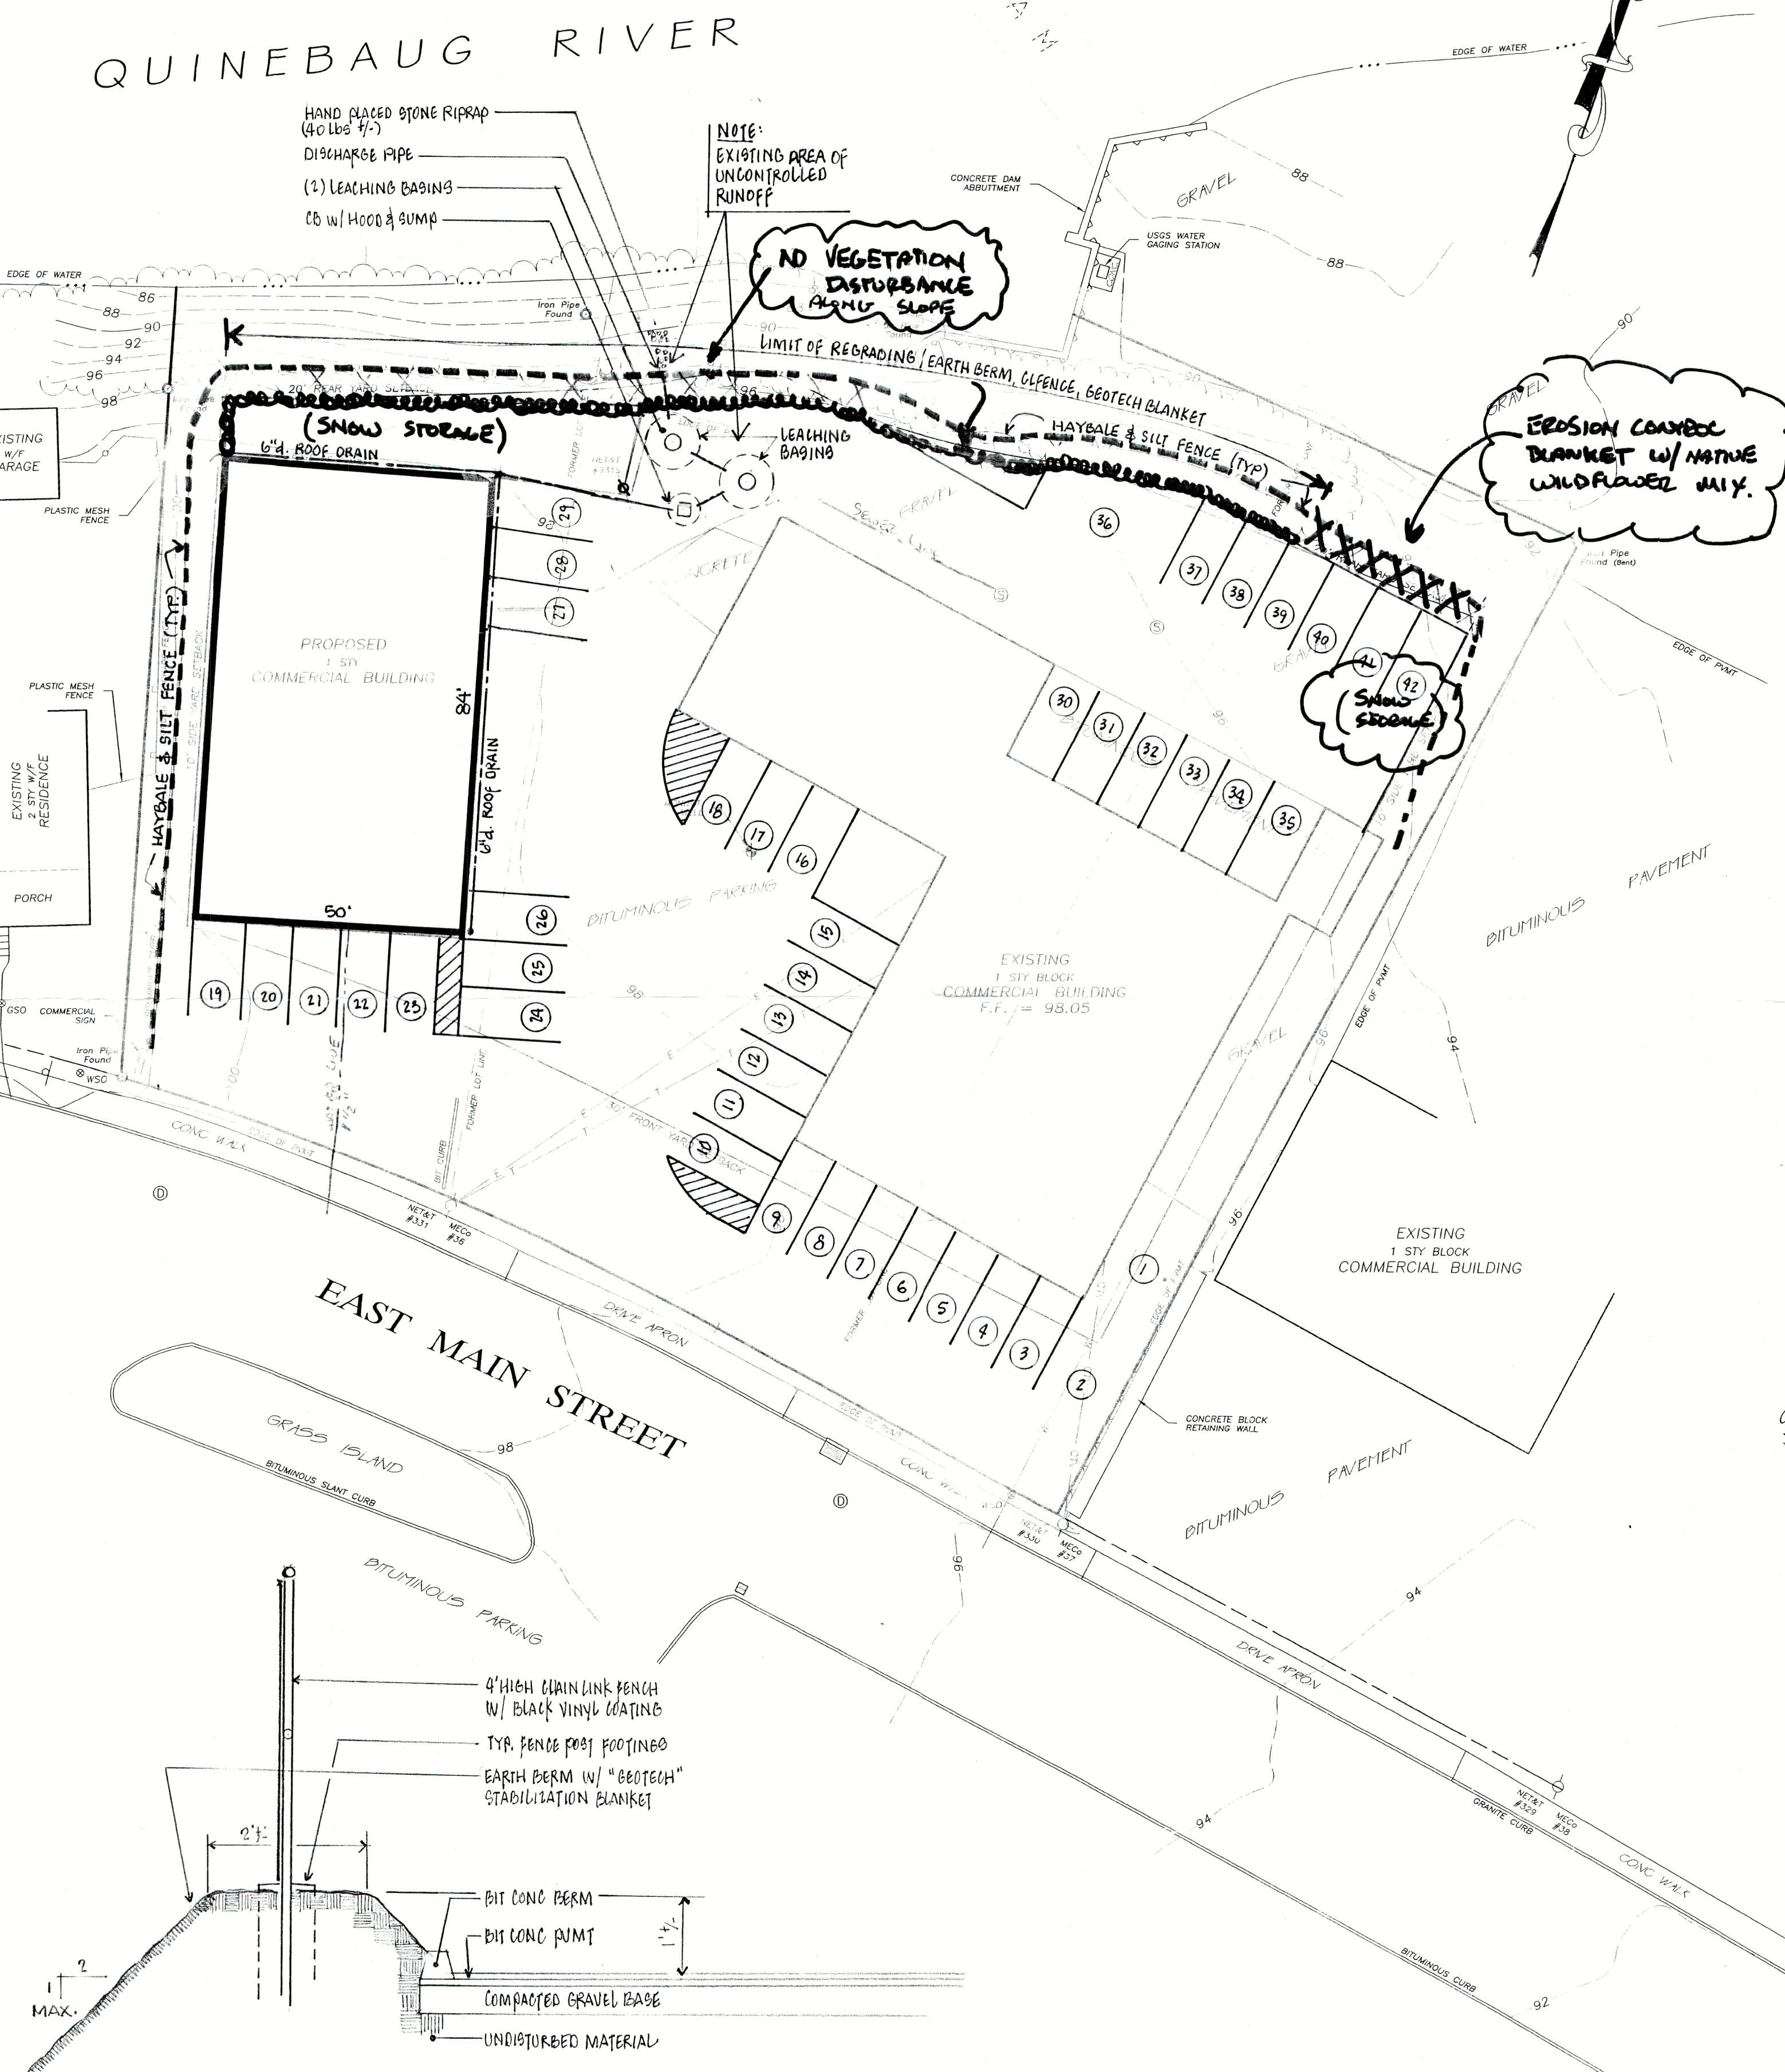

TYPICAL EARTH BERM / FENCE DETAIL

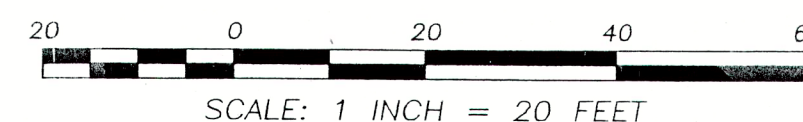

	Close Station Found	
	Refer Point	MONUMENTATION RECOVERED
		HIGHWAY SIGN
		UTILITY POLE W/GUY
	Q250	GAS SHUT-OFF
	W50	WATER SHUT-OFF
	W5	WATER VALVE
	Q250	HYDRANT
	U	SANITARY SEWER MANHOLE
	①	DRAINAGE MANHOLE
	110	EXISTING CONTOUR
		EDGE OF WATER
		WATER SERVICE
		OVERHEAD ELECTRIC
	25V	OVERHEAD CABLE TV
	0V	OVERHEAD TELEPHONE
	1	TRELINE

ABBREVIATIONS

N/F	NOW OR FORMERLY
VOL	VOLUME
PG	PAGE
MIN	MINIMUM
SQ.FT.	SQUARE FEET
T/F	TOP OF FRAME
INV	PIPE INVERT
BIT	BITUMINOUS PAVEMENT
CONC	CONCRETE
PVMT	PAVEMENT
Typ	TYPICAL
F.F.	FINISH FLOOR
±	MORE OR LESS

PROJECT DATA	
FIELD BOOK	BOOK No. 1
DWG FILE	2005-108 SHS.dwg
LA'OUT TAB	Survey Worksheet
SHEET No.	OF

1 INCH = 20 FEET

Bertin Engineering Associates, Inc.

39 Elm Street
Southbridge, MA 01550
Phone: (508) 765-0195
Fax: (508) 765-0193

EXISTING CONDITIONS PLAN

SHOWING EXISTING IMPROVEMENTS ON COMMERCIAL PROPERTY
PREPARED FOR

JOY ROAD RENTALS, LLC

593 EAST MAIN STREET (ROUTE #131)

June 17, 2005

U 631

10.14.0
REPORT