



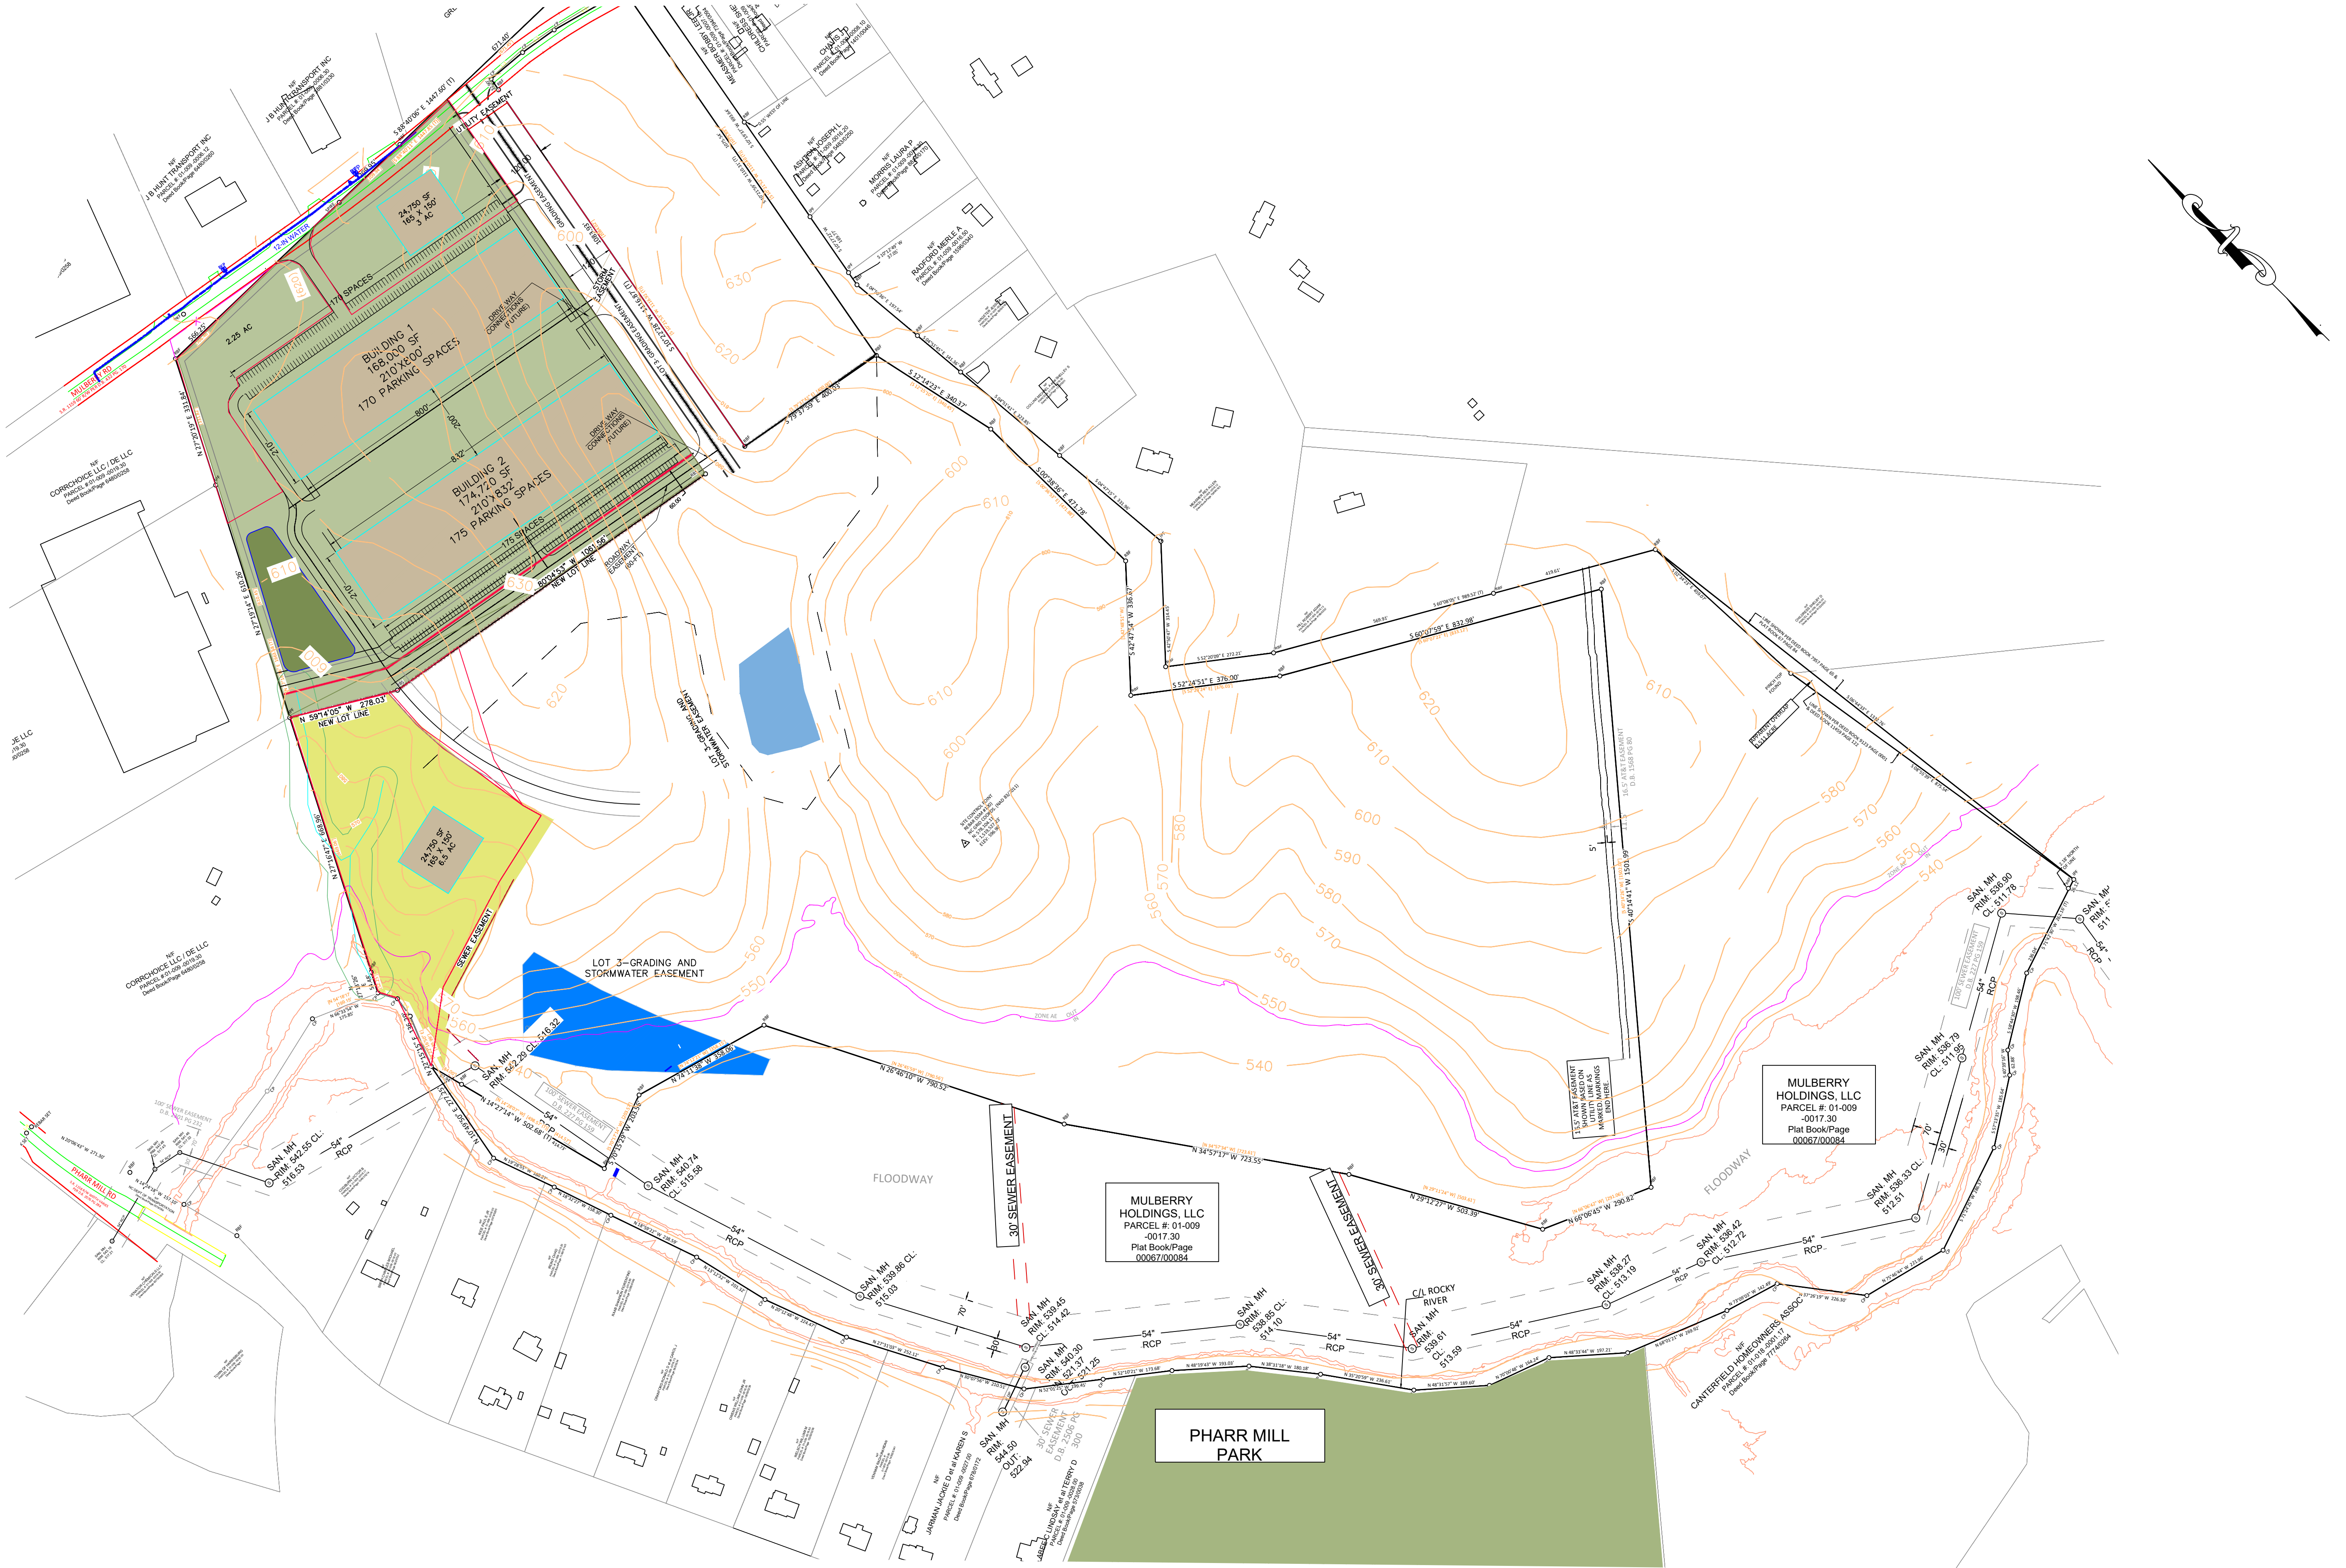

PLAN SUBJECT TO APPROVAL

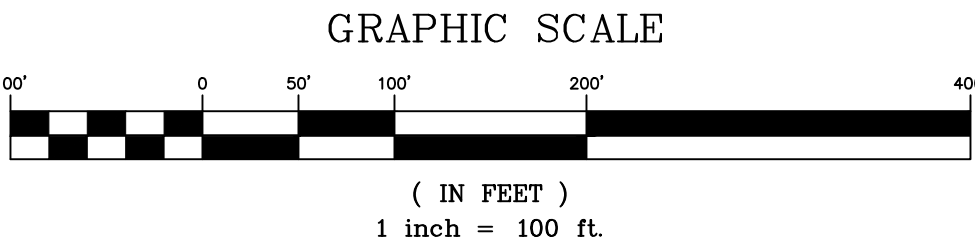

DATE	DESCRIPTION

MULBERRY HOLDINGS, LLC

MEADE GUNNELL

engineering, p.c.

PO Box 730

Cornelius, NC 28031

704-655-7260 Firm C0984

DATE
06/23/2026

PROPOSED EMPLOYMENT CENTER

2061-2173 MULBERRY ROAD

HARRISBURG, NC 28025

LOT 3 ALTERNATE PLAN

JOB NUMBER	SHEET NUMBER
170702	C-112