


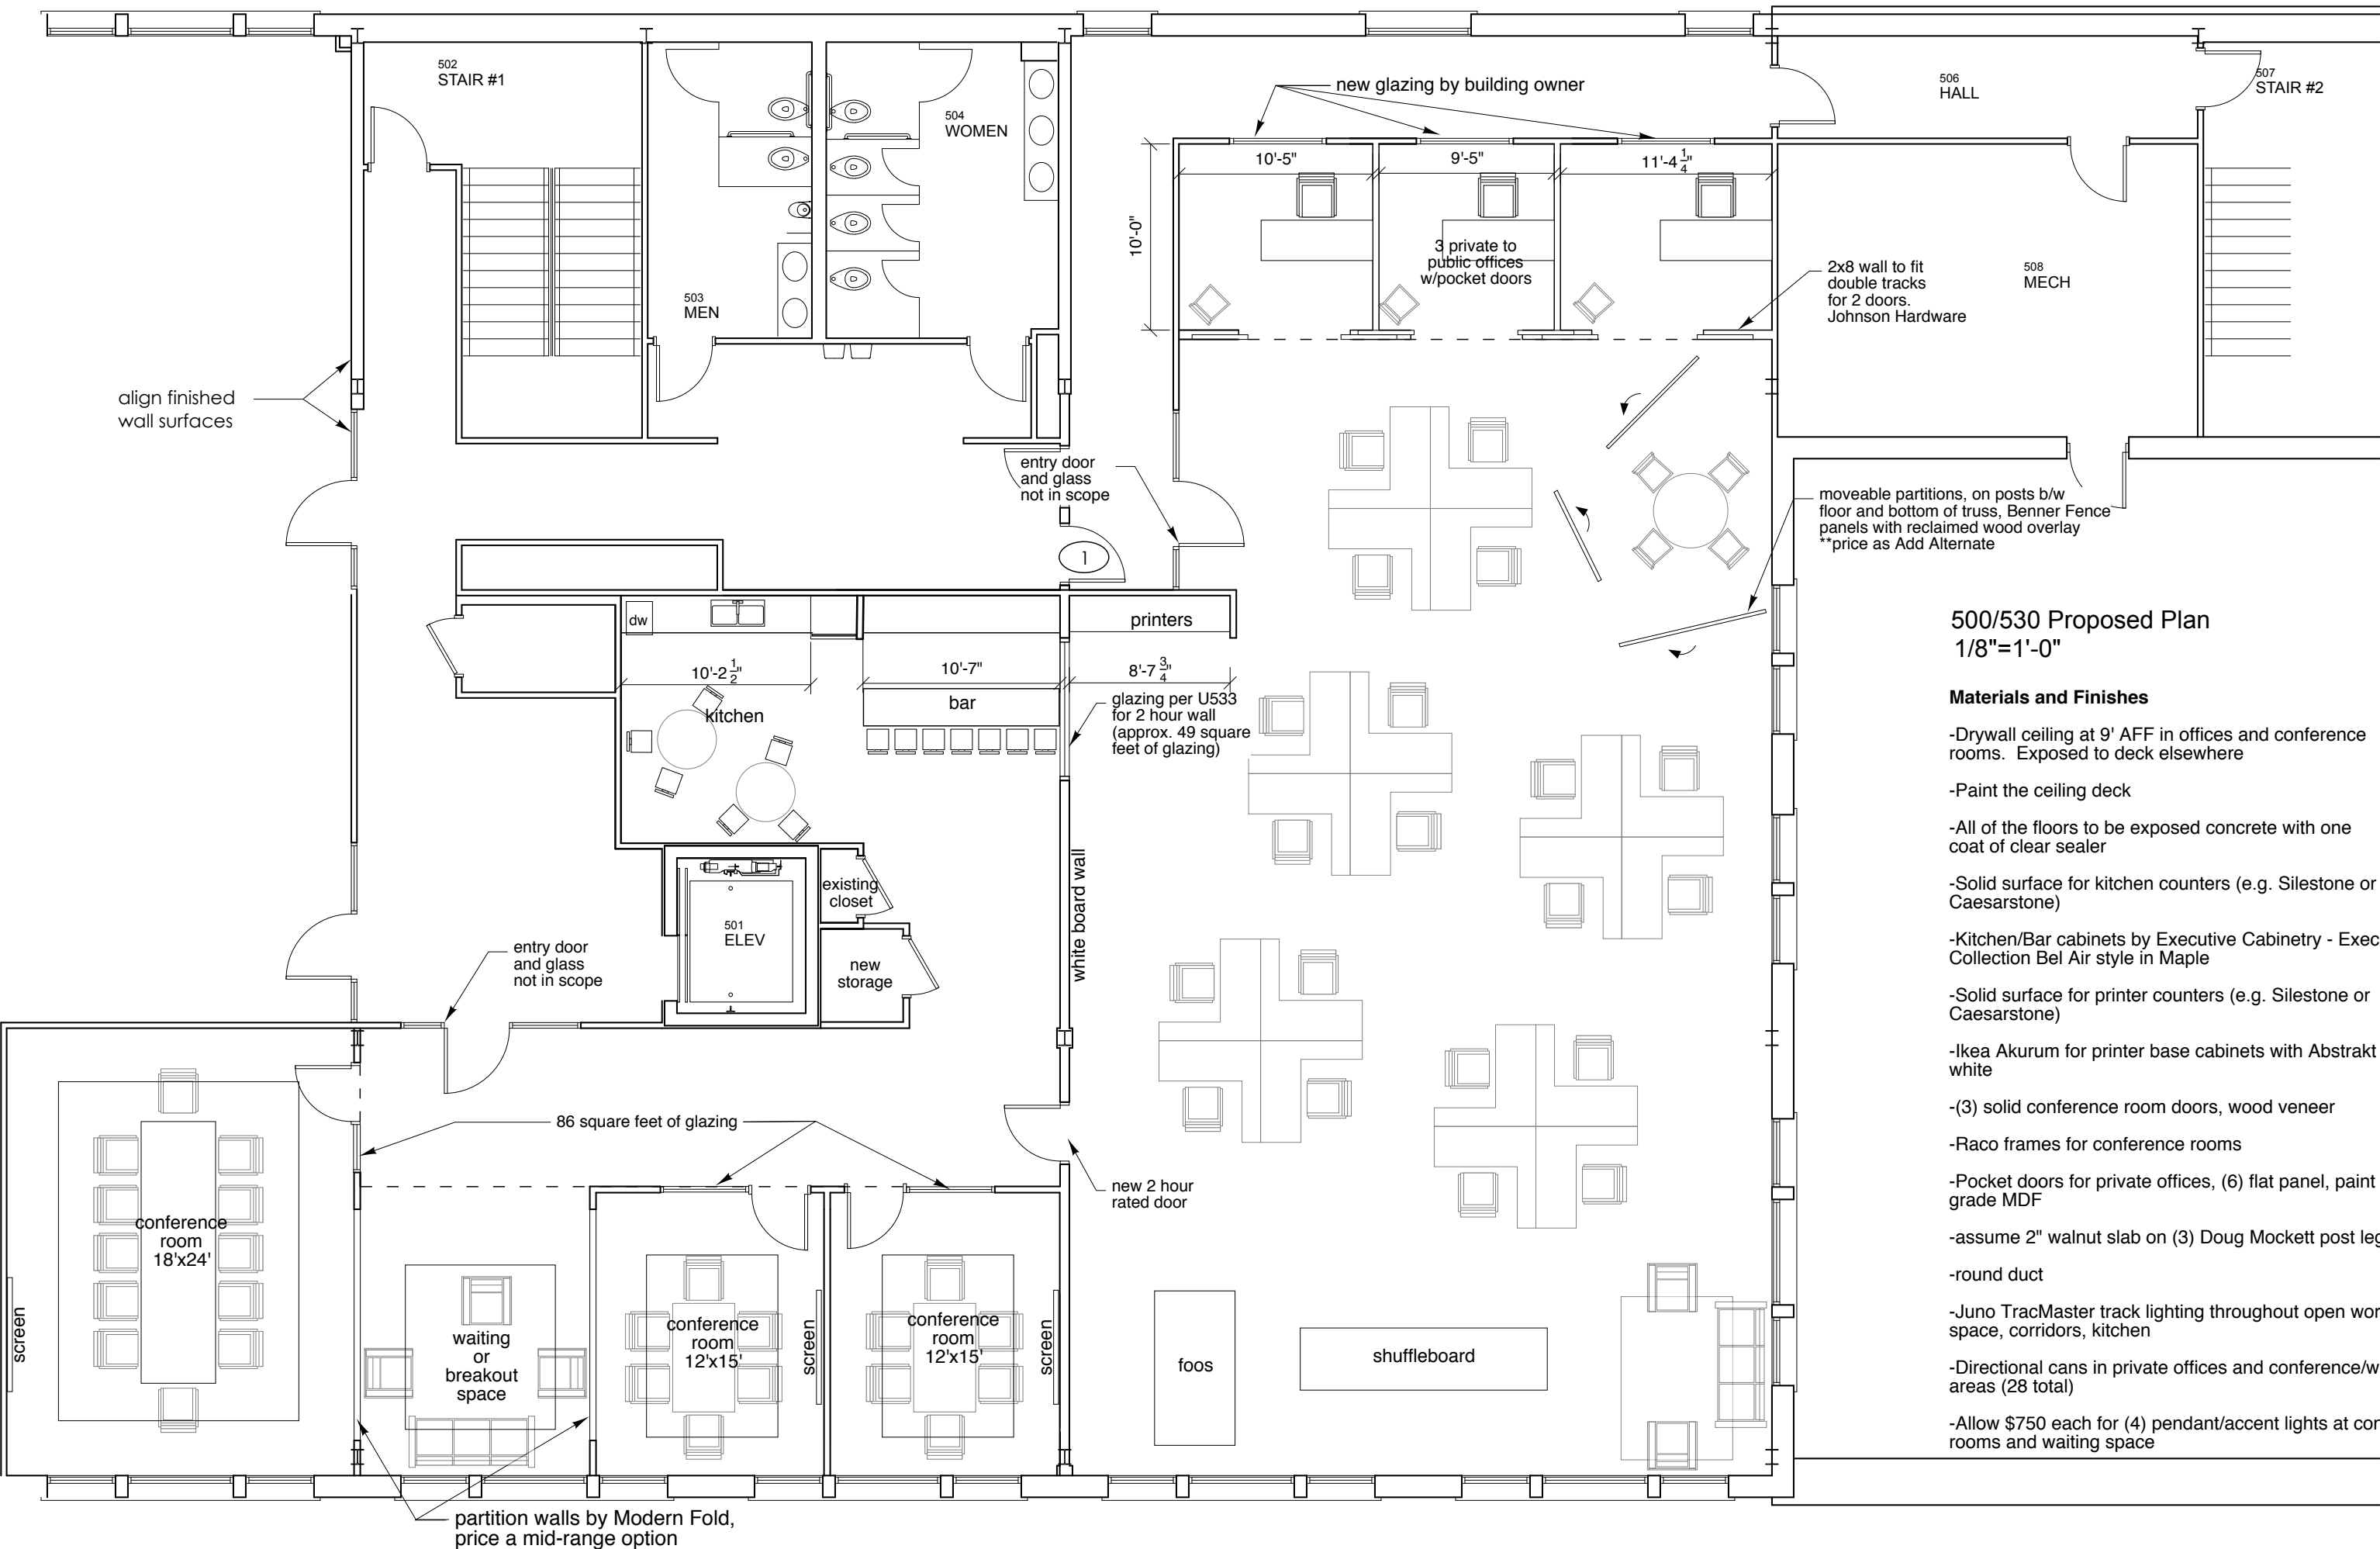

500/530 Proposed Plan
1/8"=1'-0"

Materials and Finishes

- Drywall ceiling at 9' AFF in offices and conference rooms. Exposed to deck elsewhere
- Paint the ceiling deck
- All of the floors to be exposed concrete with one coat of clear sealer
- Solid surface for kitchen counters (e.g. Silestone or Caesarstone)
- Kitchen/Bar cabinets by Executive Cabinetry - Executive Collection Bel Air style in Maple
- Solid surface for printer counters (e.g. Silestone or Caesarstone)
- Ikea Akurum for printer base cabinets with Abstrakt doors, white
- (3) solid conference room doors, wood veneer
- Raco frames for conference rooms
- Pocket doors for private offices, (6) flat panel, paint grade MDF
- assume 2" walnut slab on (3) Doug Mockett post legs
- round duct
- Juno TracMaster track lighting throughout open work space, corridors, kitchen
- Directional cans in private offices and conference/waiting areas (28 total)
- Allow \$750 each for (4) pendant/accent lights at conference rooms and waiting space