


42-01-007B3
NOW OR FORMERLY
DAVID A. STROUP
AMY M. STROUP
IN#160002051
PLAT IN#160002047

42-01-007H
NOW OR FORMERLY
SHIRLEY A. WEEKS
IN#170005001
PLAT IN#2-136-11A

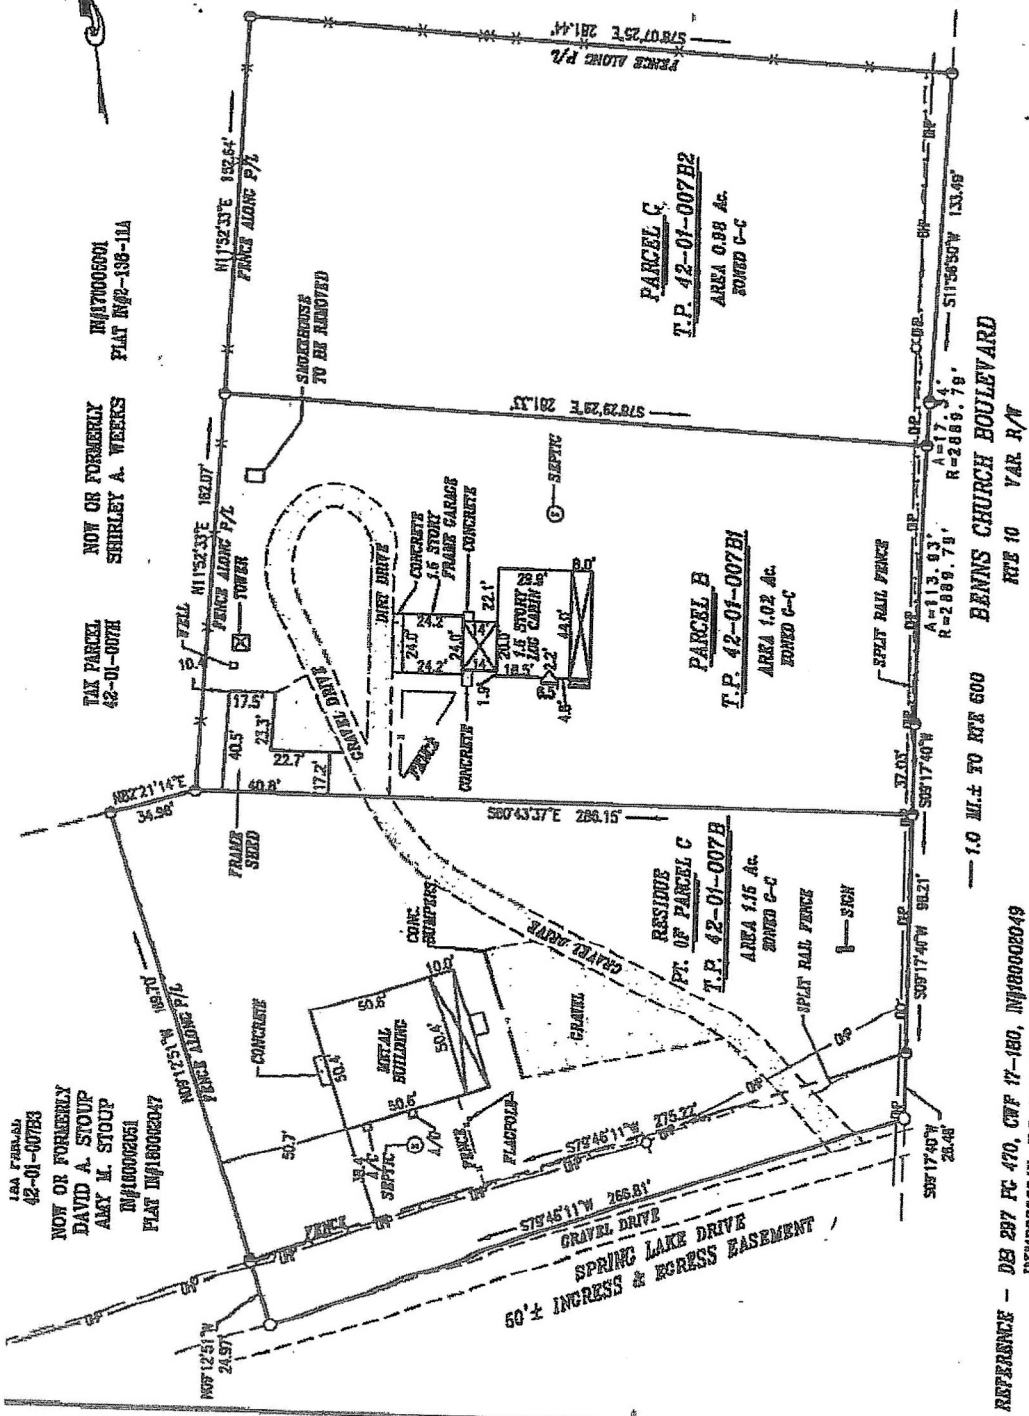


REFERENCE - DE 297 FC 470, CWF 17-180, IN#80002049
IN#80002047, P.C. 2-2-10

- LEGEND.
- - DENOTES IRON PIN OR PIPE FOUND
 - - DENOTES COMPUTED POINT
 - CHP- - DENOTES OVERHEAD POWER
 - - - - - DENOTES POWER POLE

THIS SURVEY HAS BEEN COMPLETED WITHOUT THE BENEFIT OF A TITLE SEARCH. THEREFORE, THIS SURVEY IS SUBJECT TO ANY EASEMENT OF RECORD, LAND TRANSACTIONS AND OTHER PERTINENT FACTS WHICH A TITLE SEARCH MIGHT DISCLOSE.

THIS IS TO CERTIFY THAT ON SEPTEMBER 4, 2019, I SURVEYED THE PROPERTY SHOWN ON THIS PLAT, SHOWING THE TITLE LINES AND PHYSICAL IMPROVEMENTS. THE IMPROVEMENTS STAND STRICTLY WITHIN THE TITLE LINES AND THERE WERE NO ENCROACHMENTS OR VISIBLE EASEMENTS OBSERVED BY THE FIELD CREW EXCEPT AS SHOWN.

THE PROPERTY SHOWN ON THIS PLAT APPEARS TO BE LOCATED IN ZONE "A" AS SHOWN ON THE FLOOD INSURANCE RATE MAP, COMMUNITY-PANEL NUMBER 500305 085 E, DATED 12-02-2016.

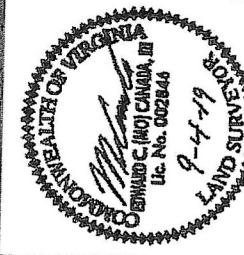

1212 S. Church Street Smithfield, VA 23050
PHONE : 757-357-2913
DRAWN BY: ACC | JOB #519-508-17

PHYSICAL SURVEY
PROPERTY OF
THOMAS LEE SPENCER MAYES
KNOWN AS "KUNTRY KABIN"
NEWPORT MAGISTERIAL DISTRICT
ISLE OF WIGHT COUNTY, VIRGINIA
LOCATED AT 77486 BENNIS CHURCH BOULEVARD
SCALE 1" = 50'
SEPTEMBER 4, 2019



SITE MAP
NOT TO SCALE

