



LOWER LEVEL PLAN
SCALE: 1/8" = 1'-0"

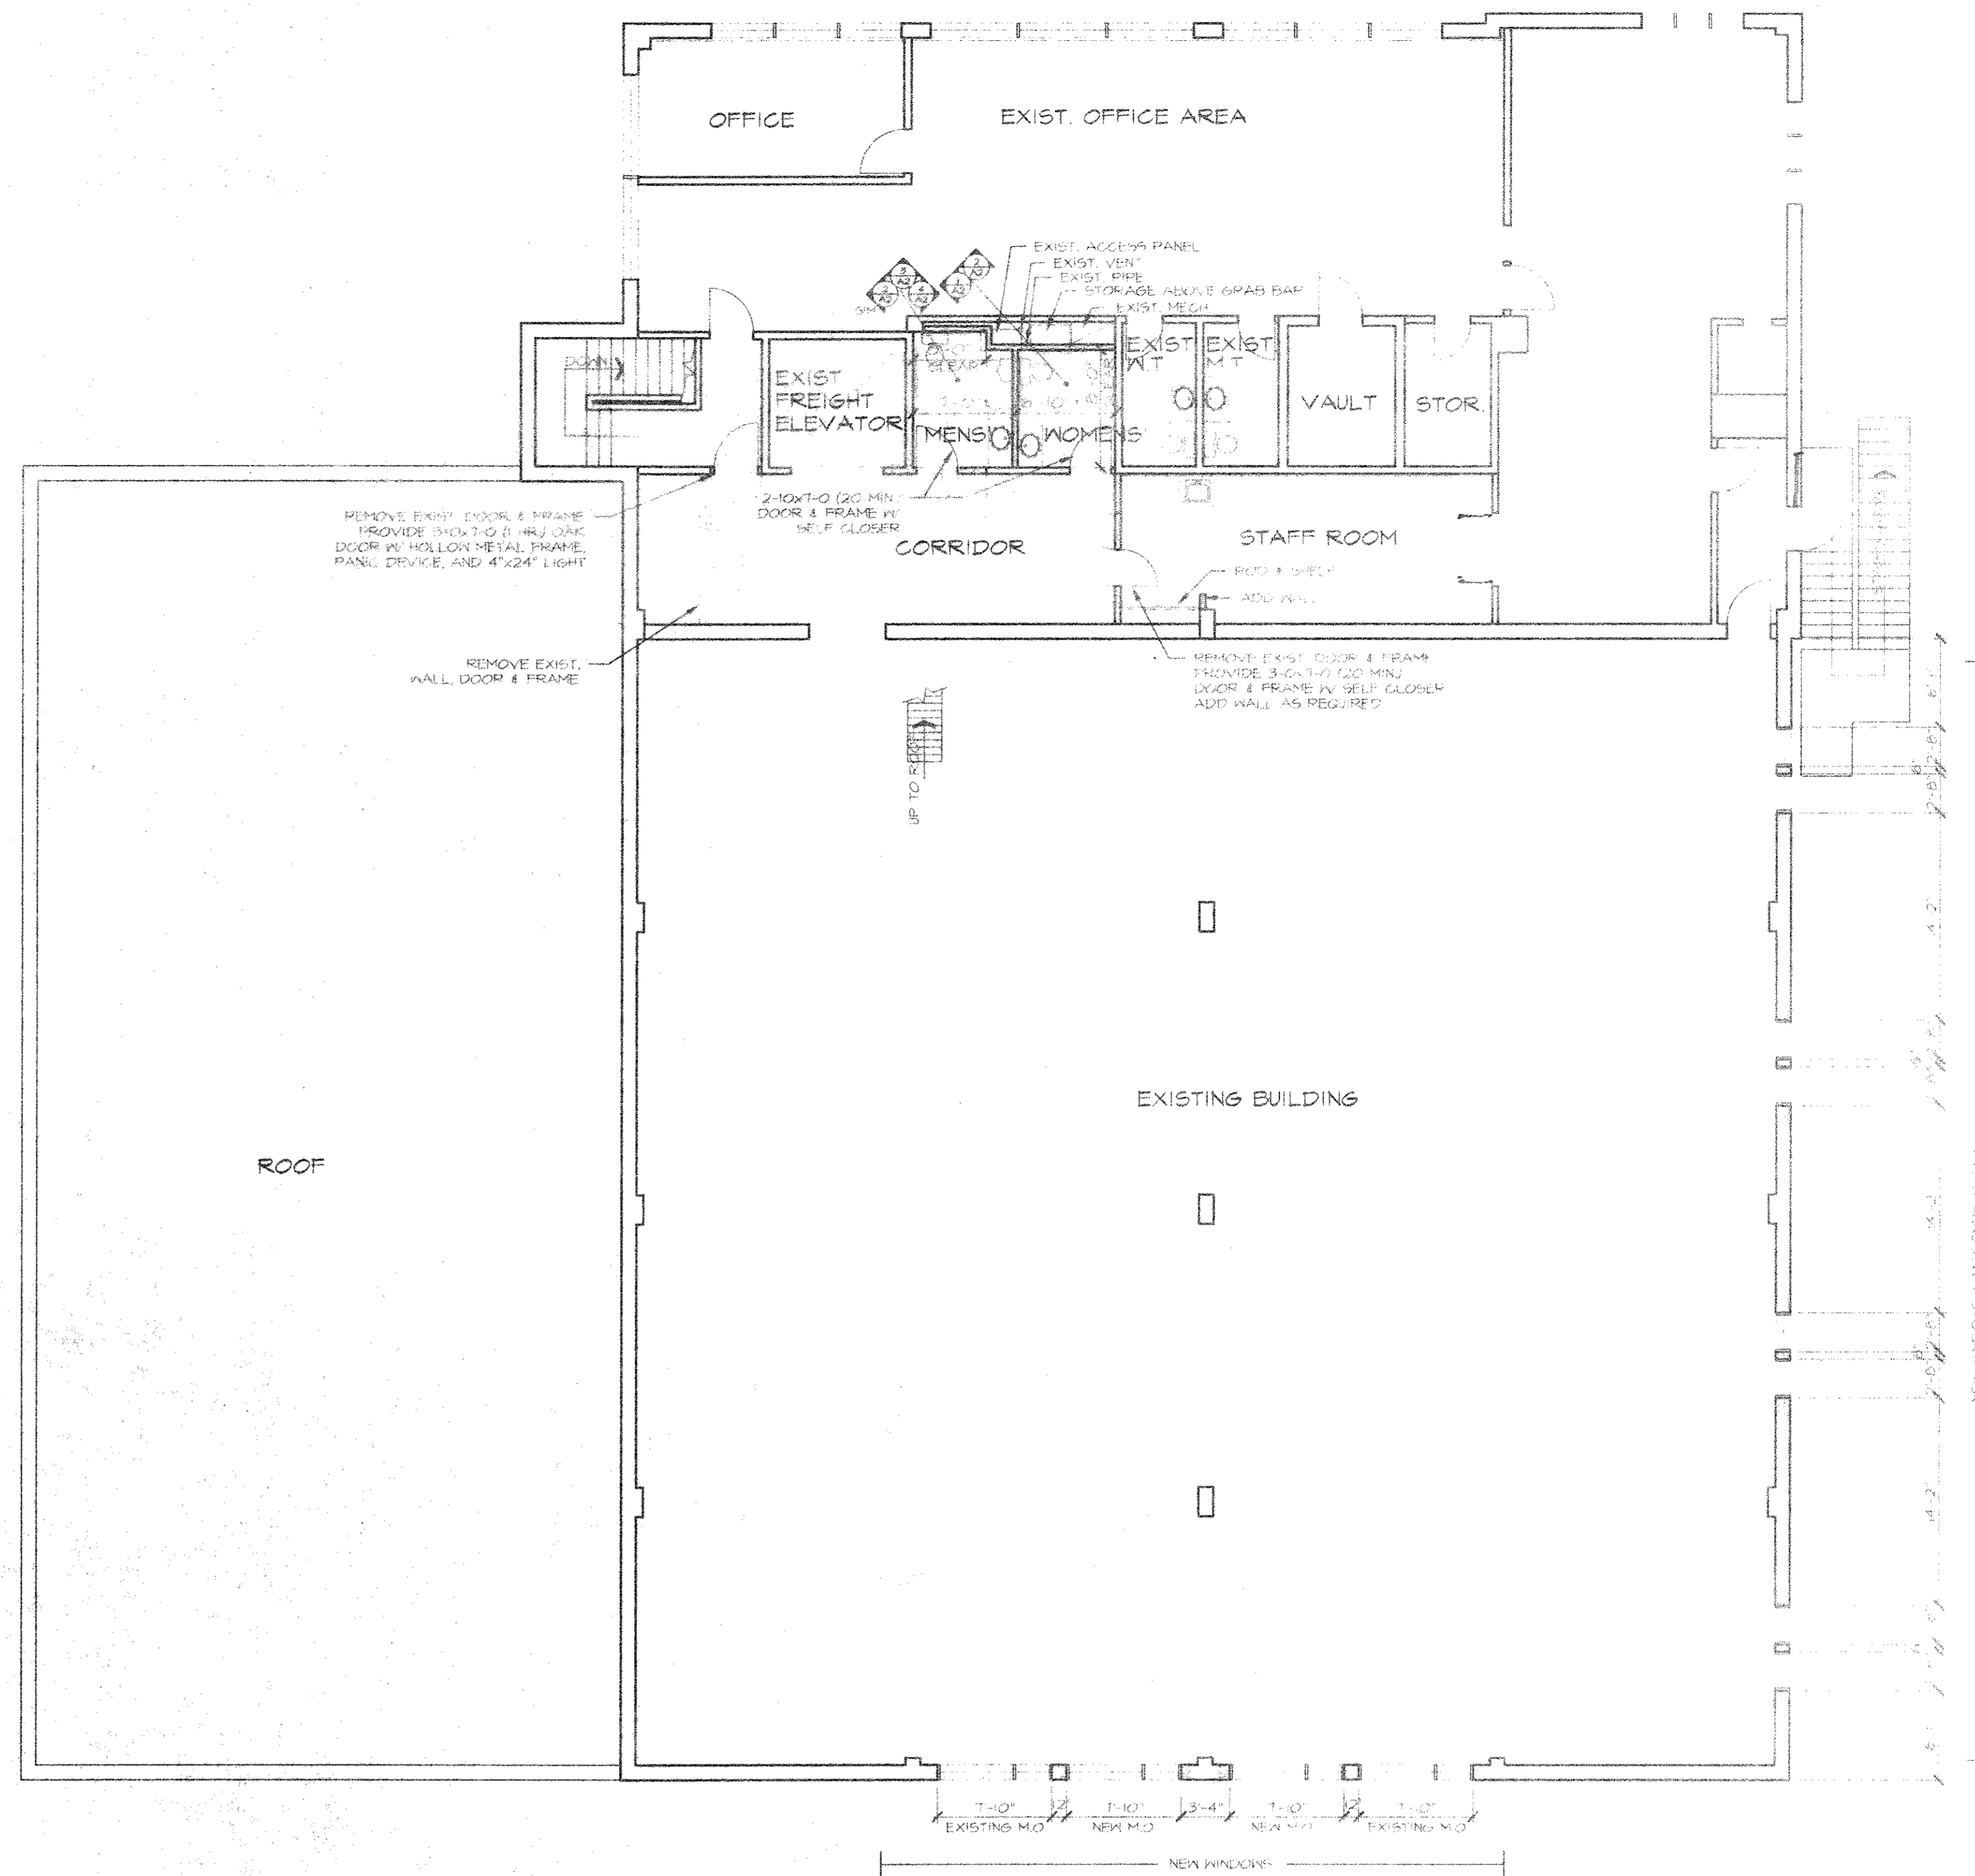

UPPER LEVEL PLAN
SCALE: 1/8" = 1'-0"

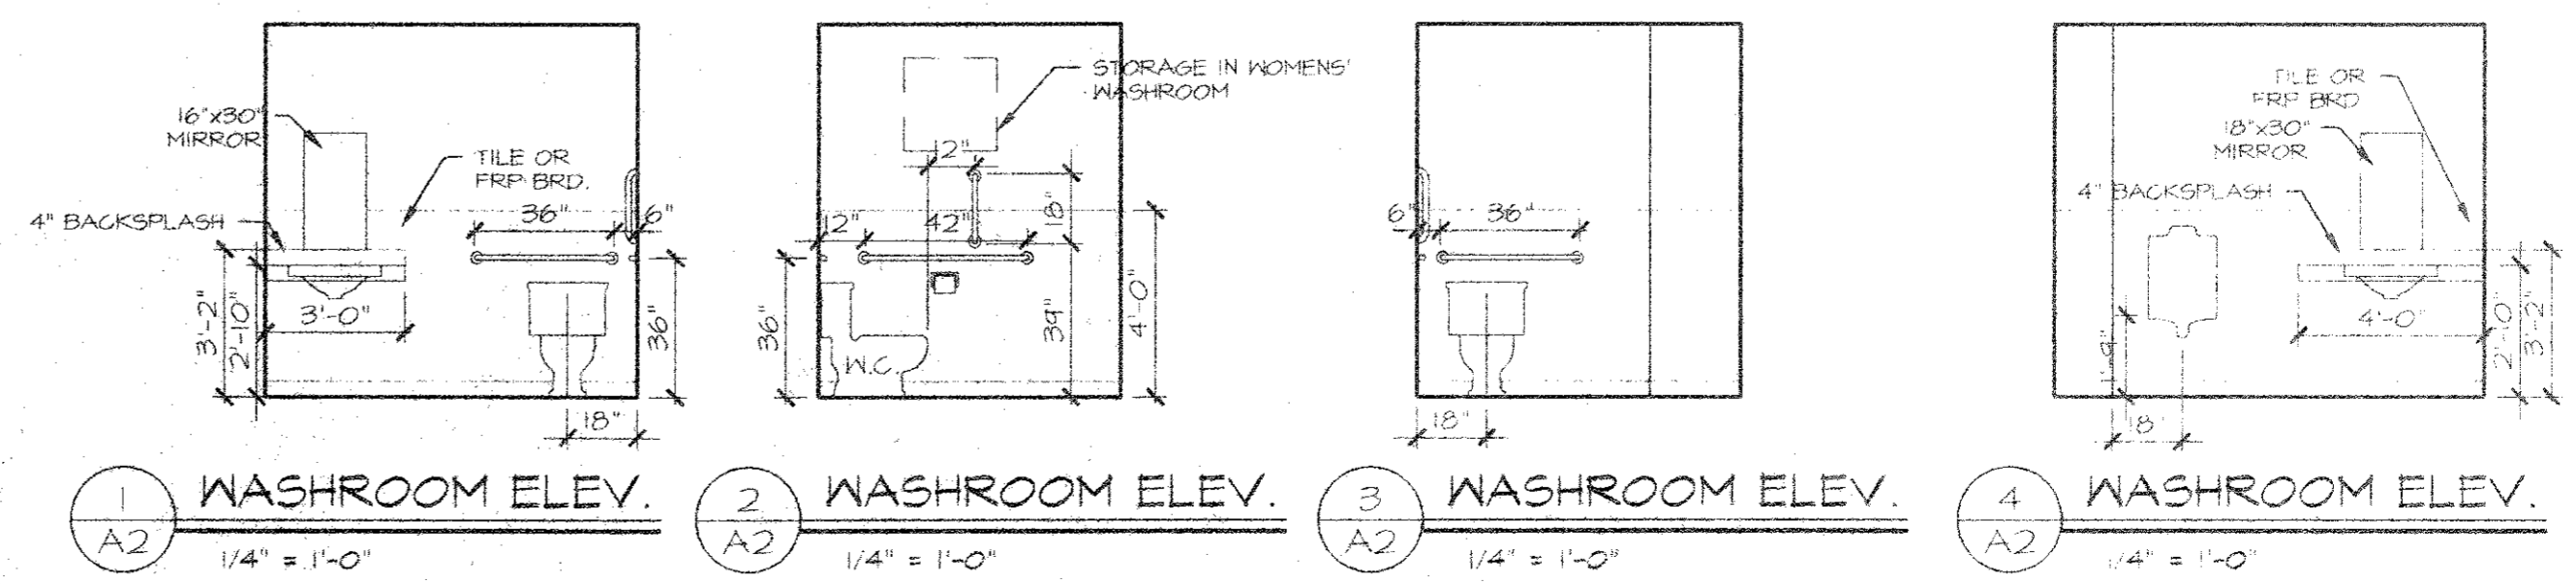

BLESENER DAHLBERG PRESTIDGE ARCHITECTS
 oadarchitects
 431 Landon Place
 Duluth, MN 55812
 Tel: (218) 724-1443
 Fax: (218) 724-1443
 ALAKEF COFFEE
 1330 E. SUPERIOR ST.
 DULUTH, MINNESOTA
 SHEET NO. A-2
 OF 3

