


Date Issued:

11/14/2014
04/20/2015
05/11/2015

SD Issue
FOR REVIEW
PERMIT/ADA REVIEW

Project Number: 14008

Offices at 111 Nugent
111 North Nugent Avenue
Johnson City, Texas 78636

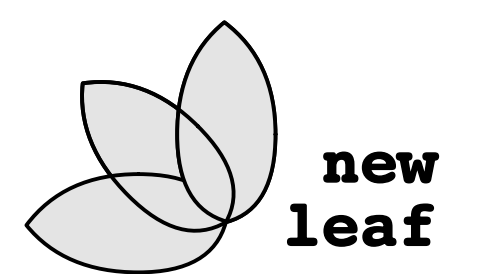

new leaf design
po box 1826, johnson city, tx 78636
kimberly@new-leaf.us 830/469-9677

PERMIT/ADA


MEP & Structural

M&S Engineering
376 Landa Street
New Braunfels, TX 78130
(830) 629-2988

Sheet Content:

Survey
Plat

Scale: As Noted

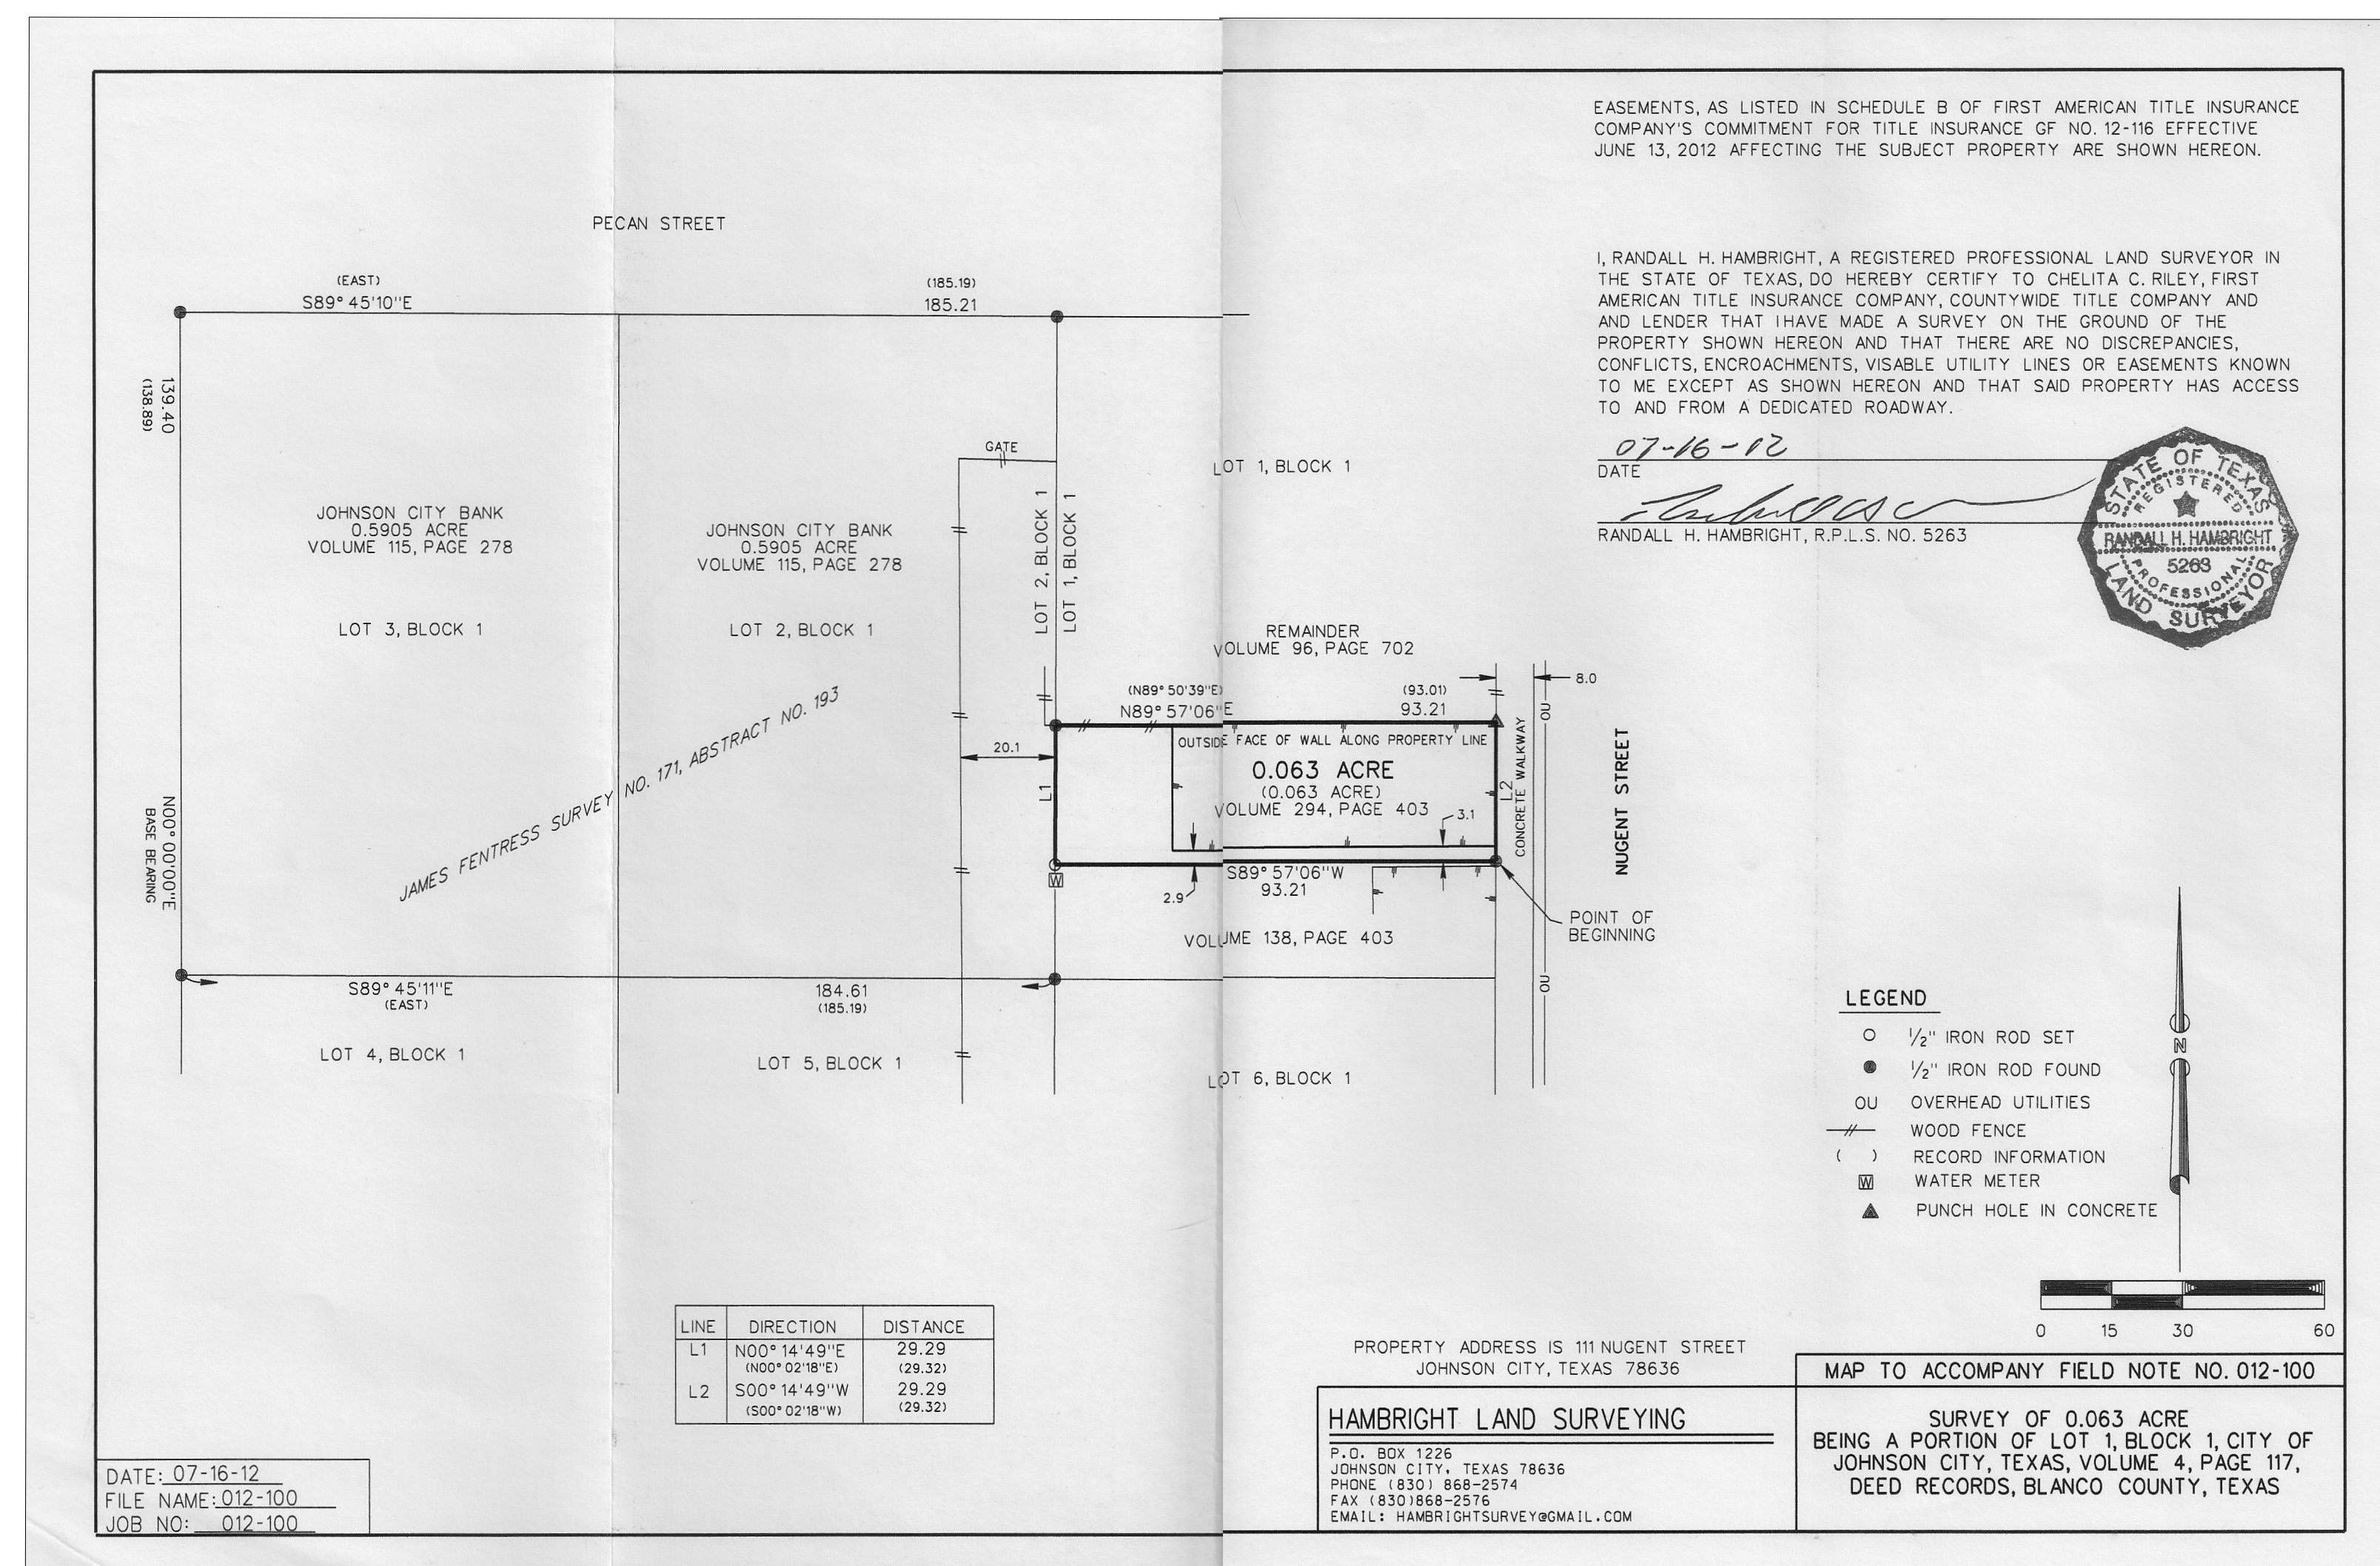

01 SURVEY

File Name: 14008-A0.X Cover/Code.vwx

Drawn By: KNR

Checked By: KNR

Plot Date: May 15, 2015

A0.2