



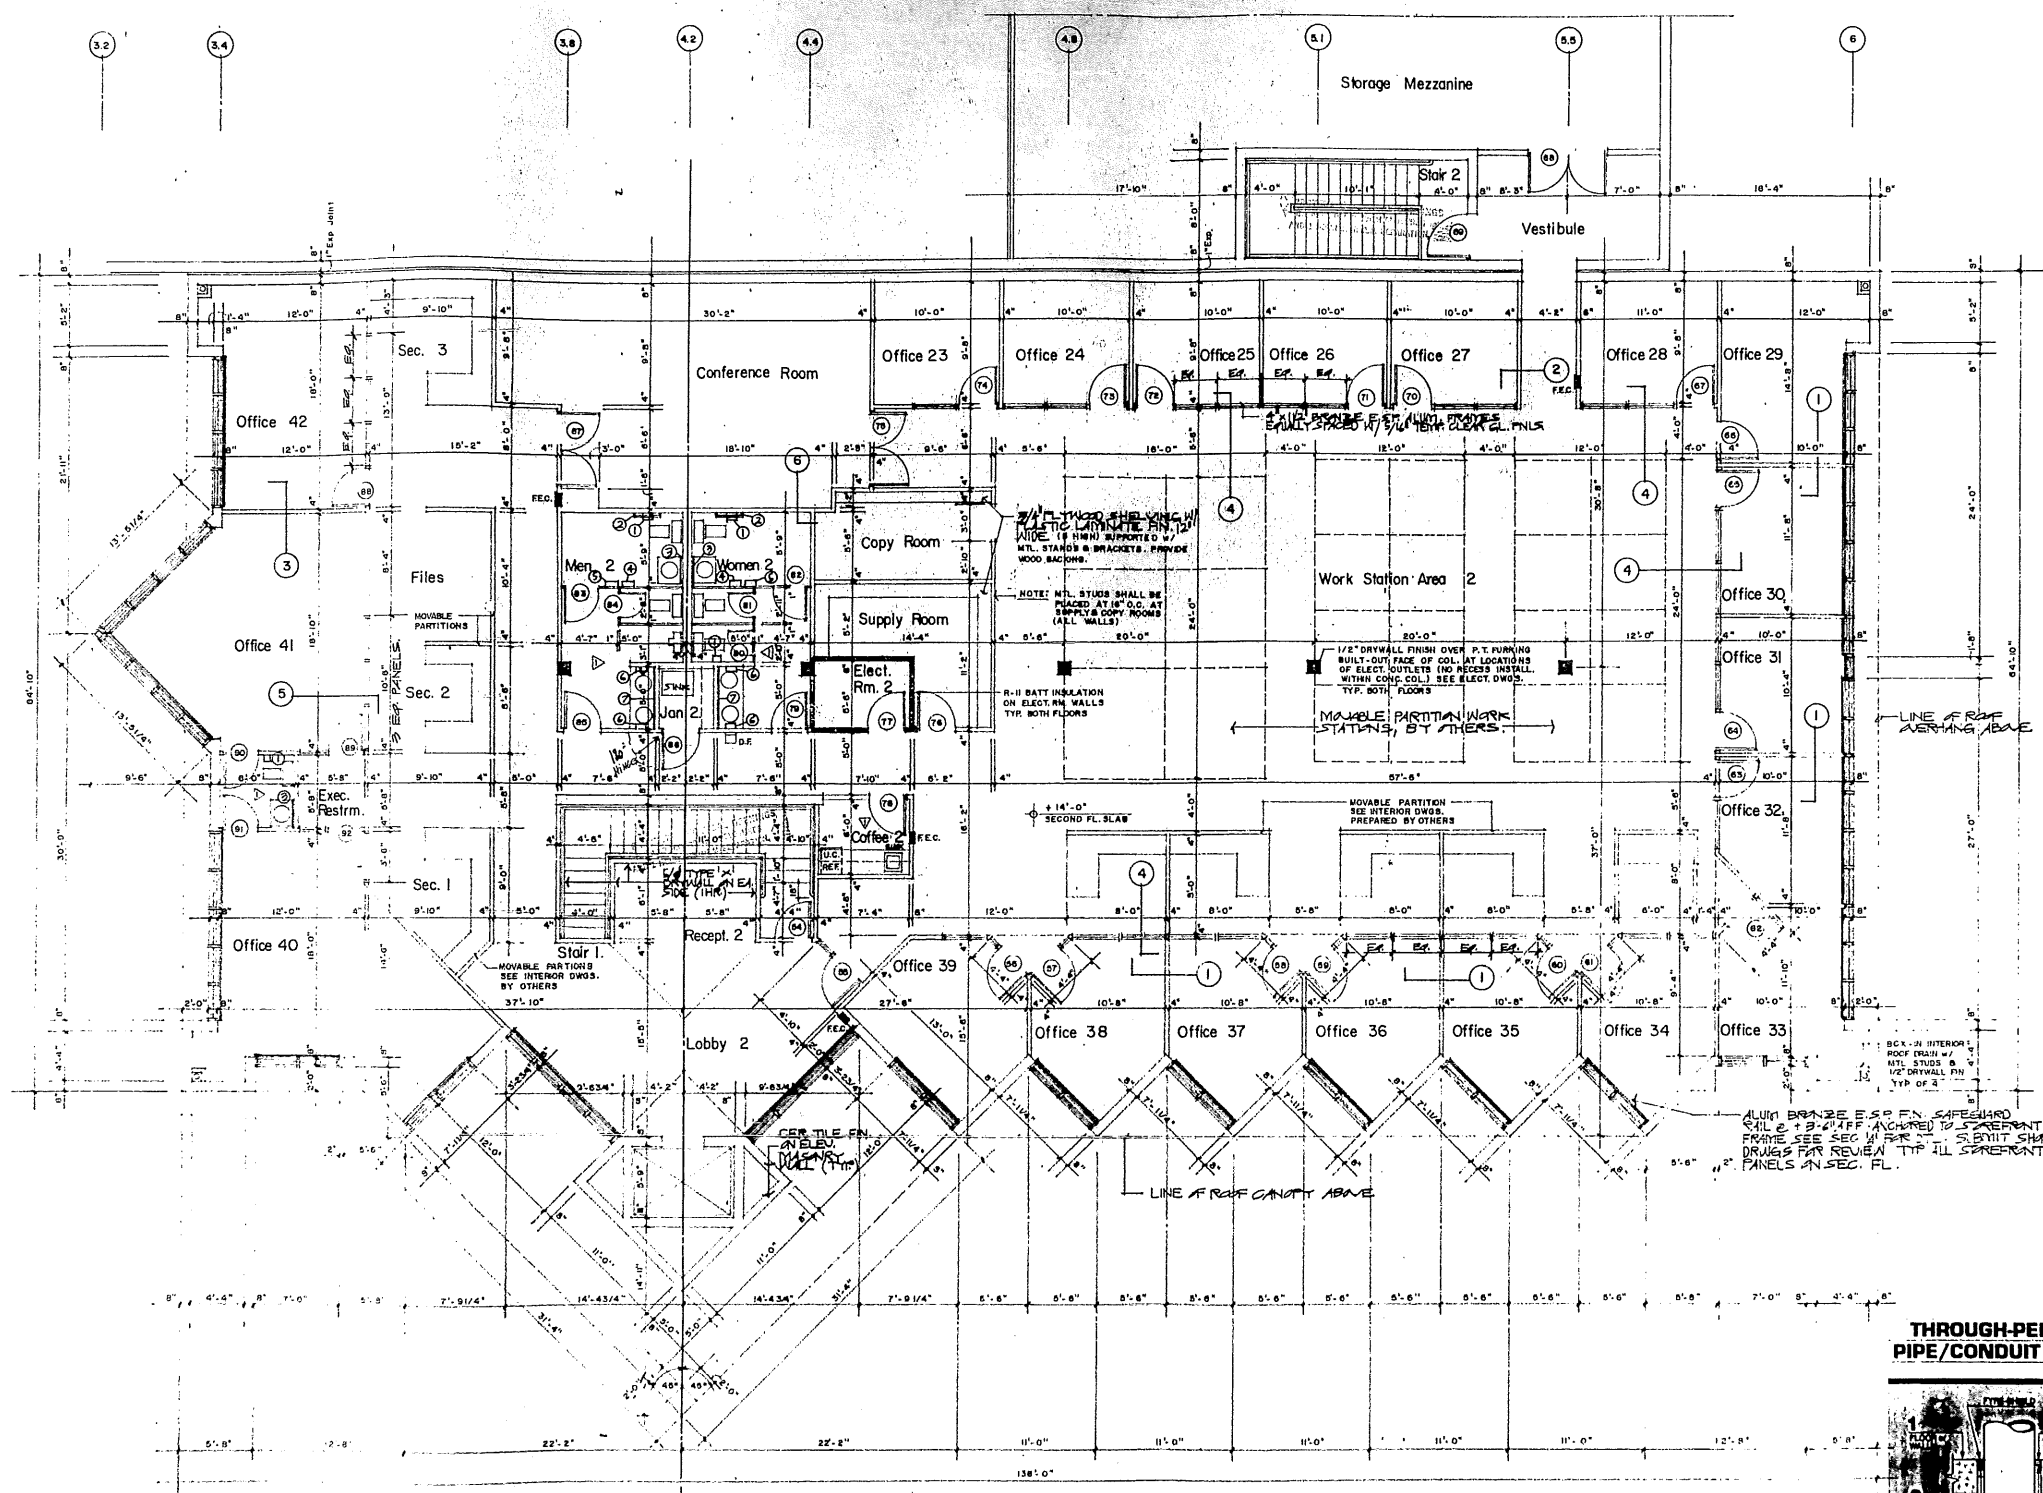

Second Floor Office Plan 3/16" = 1'-0"

REVISIONS	BY
2-18-94	

Architect
Rodríguez
Perera
Architects, Inc.
10540 N.W. 20th St., Suite 101, Miami, FL 33172
(305) 582-8045

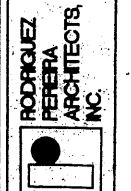


Signature
Date: 2-18-94

15

Corporate Headquarters for:
Pharmed Group Corp.
Dade County, Florida

Date	2-18-94
Scale	
Drawn	
Job	9301
Sheet	A-7
Of	8 Sheets

THROUGH-PENETRATION FIRESTOP SYSTEM for PIPE/CONDUIT THROUGH CONCRETE FLOOR/WALL

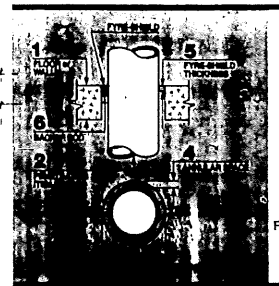

- COMMENTS:**
- Clean and dry substrate surfaces.
 - Install damming material to proper depth.
 - Install FYRE-SHIELD and tool to insure intimate contact to all surfaces.
 - IMMEDIATE FIRE RATING ACHIEVED!
- These comments are based on FYRE-SHIELD's performance per ASTM-E814 (UL 1479) Fire Test and UL Through Penetration Firestop System No. 208.



