


1 4 3 r d S T R E E T

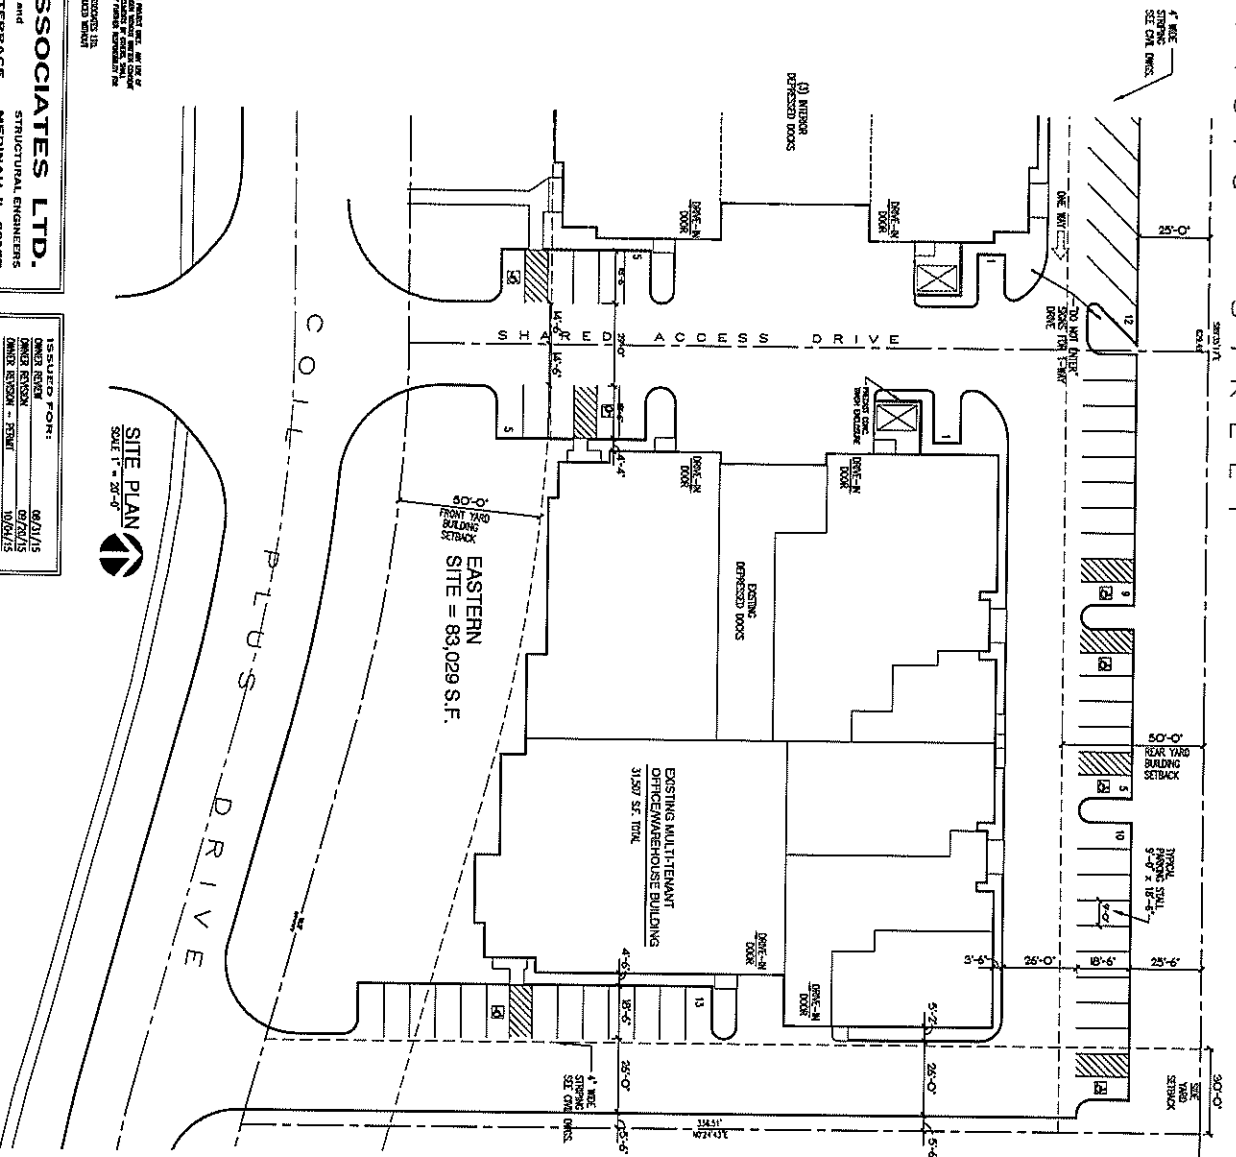

SITE PLAN
SCALE 1" = 20'-0"

EKASH ASSOCIATES LTD.
ARCHITECTS
and
STRUCTURAL ENGINEERS
224W/56S HILLCREST TERRACE
MEDINAH, IL 60157
TEL. 630 - 894 - 1850

ISSUED FOR:
OWNER REVIEW
DATE 09/20/15
OWNER REVIEW - REVIEW
DATE 10/06/15

DC CROSSROADS PROPERTIES, LLC
LOT #2 - COIL PLUS DRIVE - EAST BUILDING
CROSSROADS BUSINESS CENTER
PROPOSED OFFICE BUILDOUT
PARCEL 2, E


JOB NUMBER
2015-46

1 of 5
A1

630/915-1850

1ST FLOOR COMPOSITE PLAN

A1

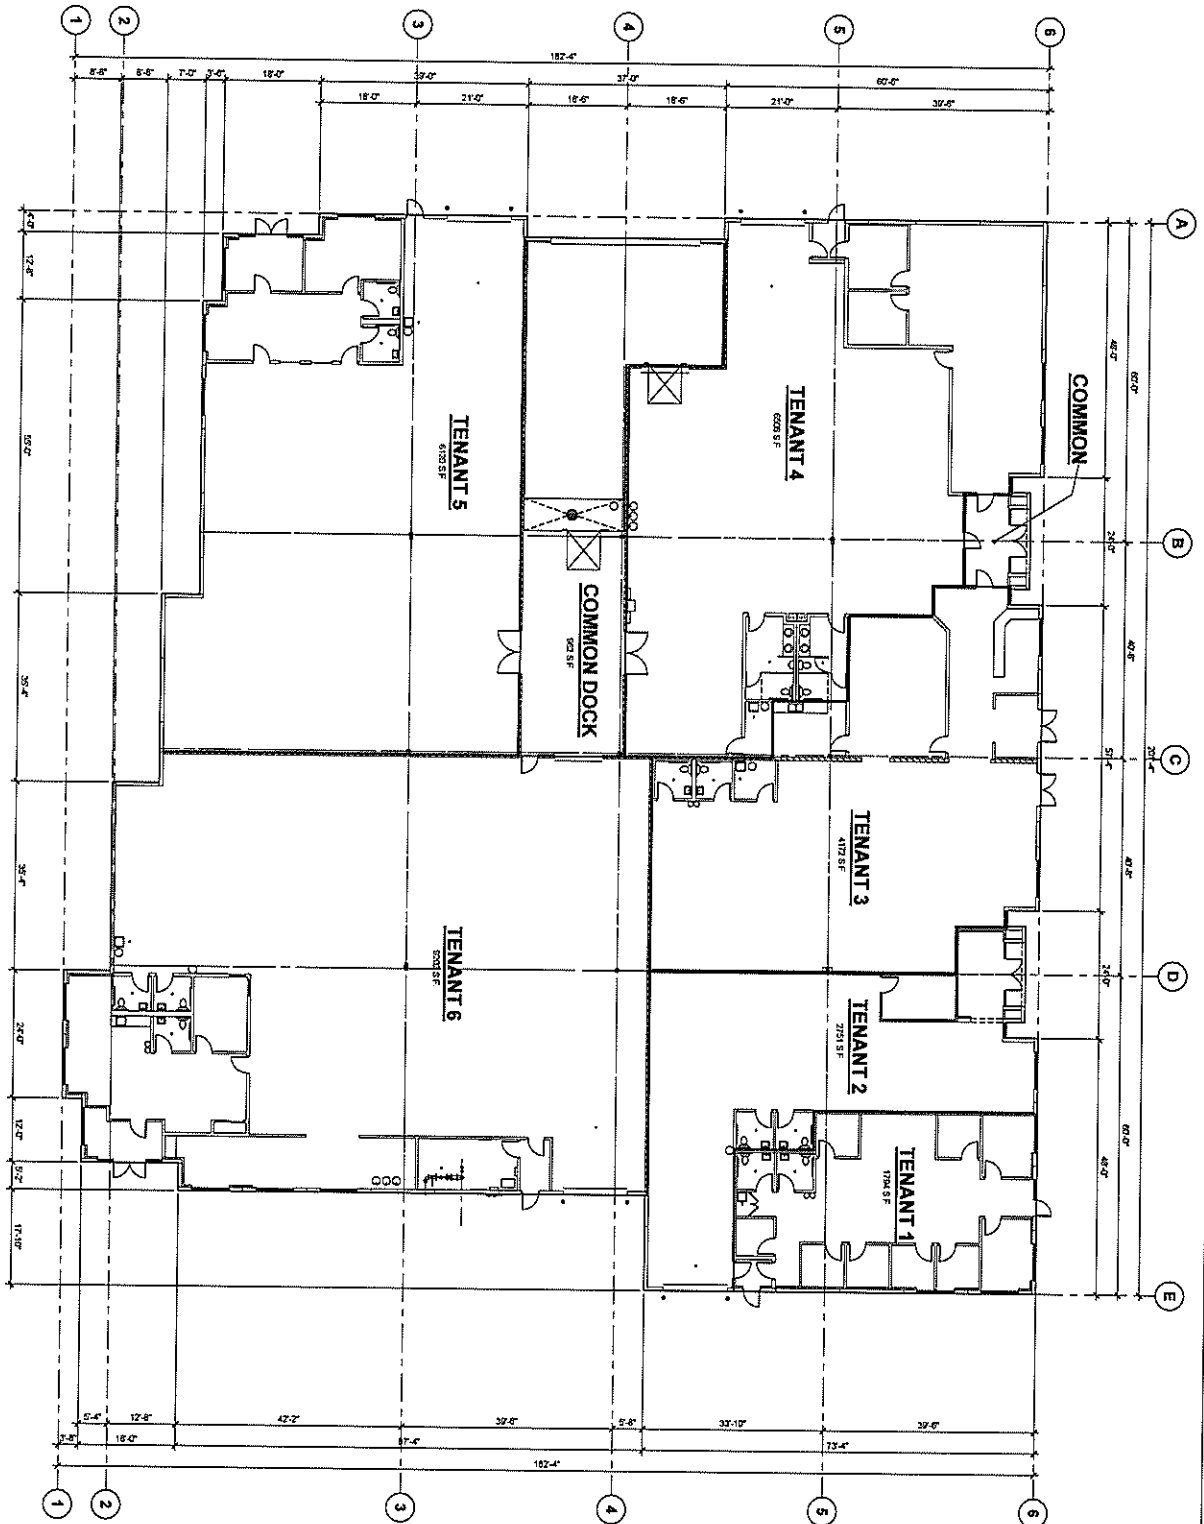

THESE DRAWINGS ARE FOR THE PROJECT ONLY. ANY USE OF THESE DRAWINGS FOR OTHER PROJECTS IS EXPRESSLY FORBIDDEN WITHOUT WRITTEN CONSENT OF EKA ASSOCIATES LTD. ASSOCIATES LTD. OR ANY OTHER REPRODUCIBILITY FOR THIS DESIGN. THE FOLLOWING IS A TRUE AND CORRECT COPY OF THE ORIGINAL DRAWING. ANY REPRODUCTION OF THIS DRAWING WITHOUT WRITTEN PERMISSION OF EKA ASSOCIATES LTD. IS STRICTLY FORBIDDEN.

A1

2015-46

ISSUED FOR:
LANDLORD LEASE DRAWING


DC CROSSROAD PROPERTIES, LLC

COIL PLUS DRIVE, PLAINFIELD, IL

EKA ASSOCIATES LTD.

ARCHITECTS and STRUCTURAL ENGINEERS
22W365 HILLGREST TERRACE MEDINAH, IL 60157
PROFESSIONAL DESIGN FIRM #104-003773 TEL: 630-894-1858

1 TENANT 1 & 2 FLOOR PLAN
A2 SIF = 1/8"

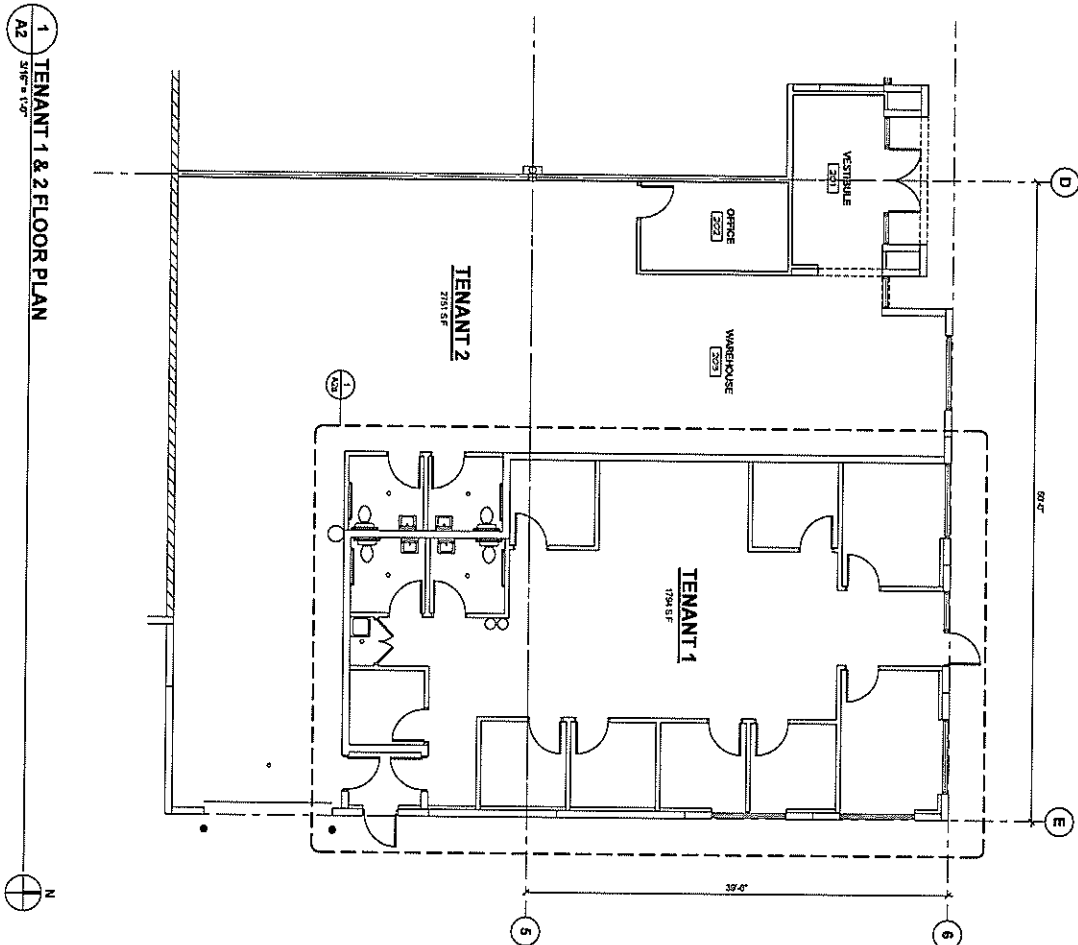

THE DESIGN SHOWN ON THESE DRAWINGS IS INTENDED FOR THE PROJECT ONLY. ANY USE OF THESE DRAWINGS FOR OTHER PROJECTS IS EXPRESSLY FORBIDDEN WITHOUT WRITTEN CONSENT OF EKASH ASSOCIATES LTD. WORKS DONE TO THESE DOCUMENTS BY OTHERS SHALL VOID THE DESIGN AND SERVICE EKASH ASSOCIATES LTD. OR ANY OTHER BE RESPONSIBLE FOR THIS DESIGN. THE FOLLOWING DESIGNS ARE PROPERTY OF EKASH ASSOCIATES LTD. DRAWING DESIGNS SHALL NOT BE COPIED OR REPRODUCED WITHOUT WRITTEN PERMISSION OF EKASH ASSOCIATES LTD.

A2
2 OF 7

JOB NUMBER
2015-46

ISSUED FOR:
LANDLORD LEASE DRAWING 10/14/15



DC CROSSROAD PROPERTIES, LLC

COIL PLUS DRIVE, PLAINFIELD, IL

EKASH ASSOCIATES LTD.

ARCHITECTS and
22W365 HILLCREST TERRACE
PROFESSIONAL DESIGN FIRM 104-000773

STRUCTURAL ENGINEERS
MEDINAH, IL 60157
TEL: 630-894-1858

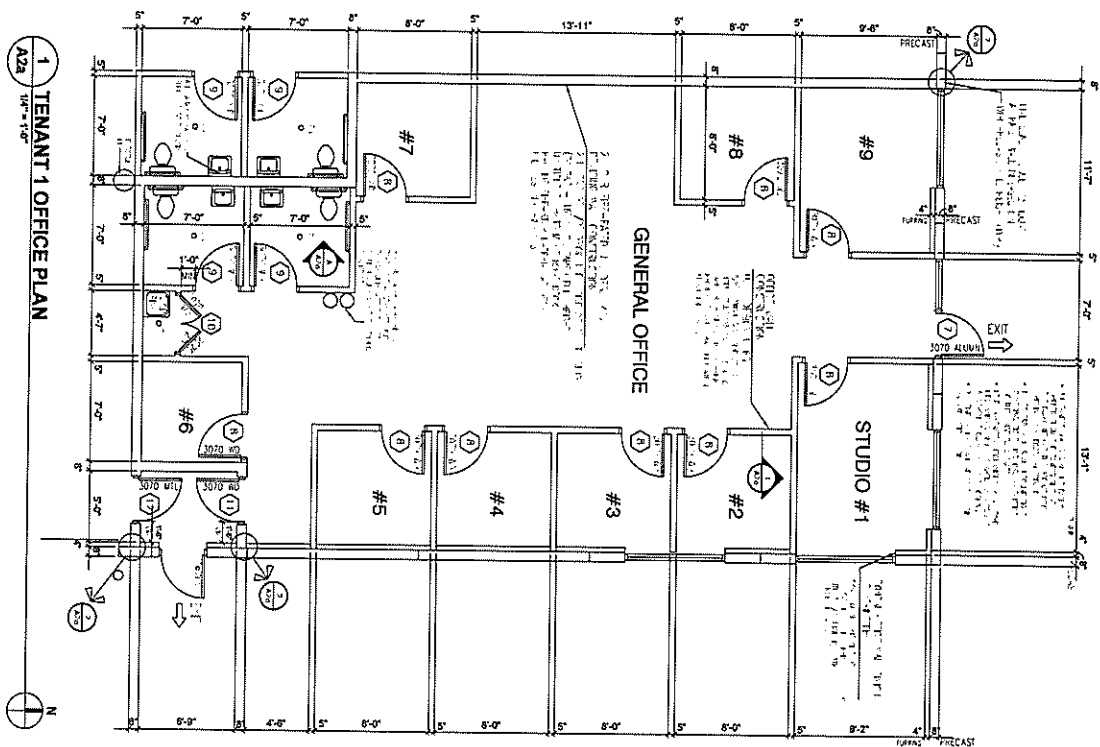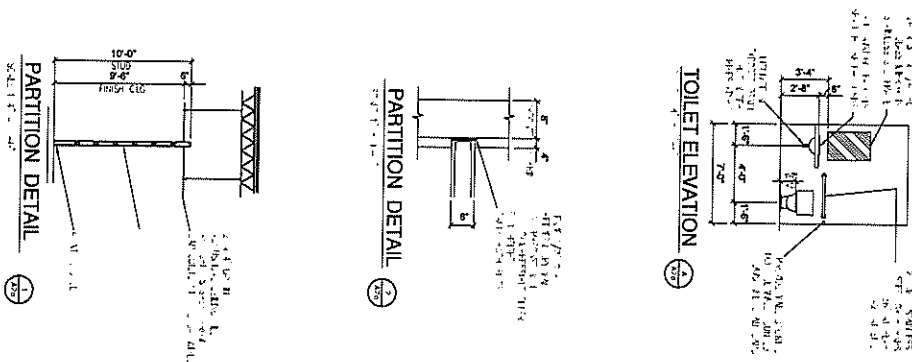

THE DESIGN SHOWN ON THESE DRAWINGS IS INTENDED FOR THE PROJECT ONLY. ANY USE OF THESE DRAWINGS FOR OTHER STRUCTURES IS EXPRESSLY FORBIDDEN WITHOUT WRITTEN CONSENT OF EKASH ASSOCIATES LTD. ANY REUSE OF THESE DRAWINGS BY OTHERS SHALL VOID THE DESIGNER'S LIABILITY. EKASH ASSOCIATES LTD. OF ANY PARTIAL RESPONSIBILITY FOR THE DESIGN. THE FOLLOWING IS OUR OWN PROPERTY OF EKASH ASSOCIATES LTD. MAKING OR USING SHALL NOT BE COPIED OR REPRODUCED WITHOUT WRITTEN PERMISSION OF EKASH ASSOCIATES LTD.

A2a

JOB NUMBER
2015-46

ISSUED FOR:
LANDLORD LEASE DRAWING


DC CROSSROAD PROPERTIES, LLC

COIL PLUS DRIVE, PLAINFIELD, IL

EKASH ASSOCIATES LTD.

ARCHITECTS and STRUCTURAL ENGINEERS
22W365 HILLCREST TERRACE MEDINAH, IL 60157
PROFESSIONAL DESIGN FIRM #104-00773 TEL: 630-894-1858

1
A3
TENANT 3 FLOOR PLAN
SHE = 1'-0"

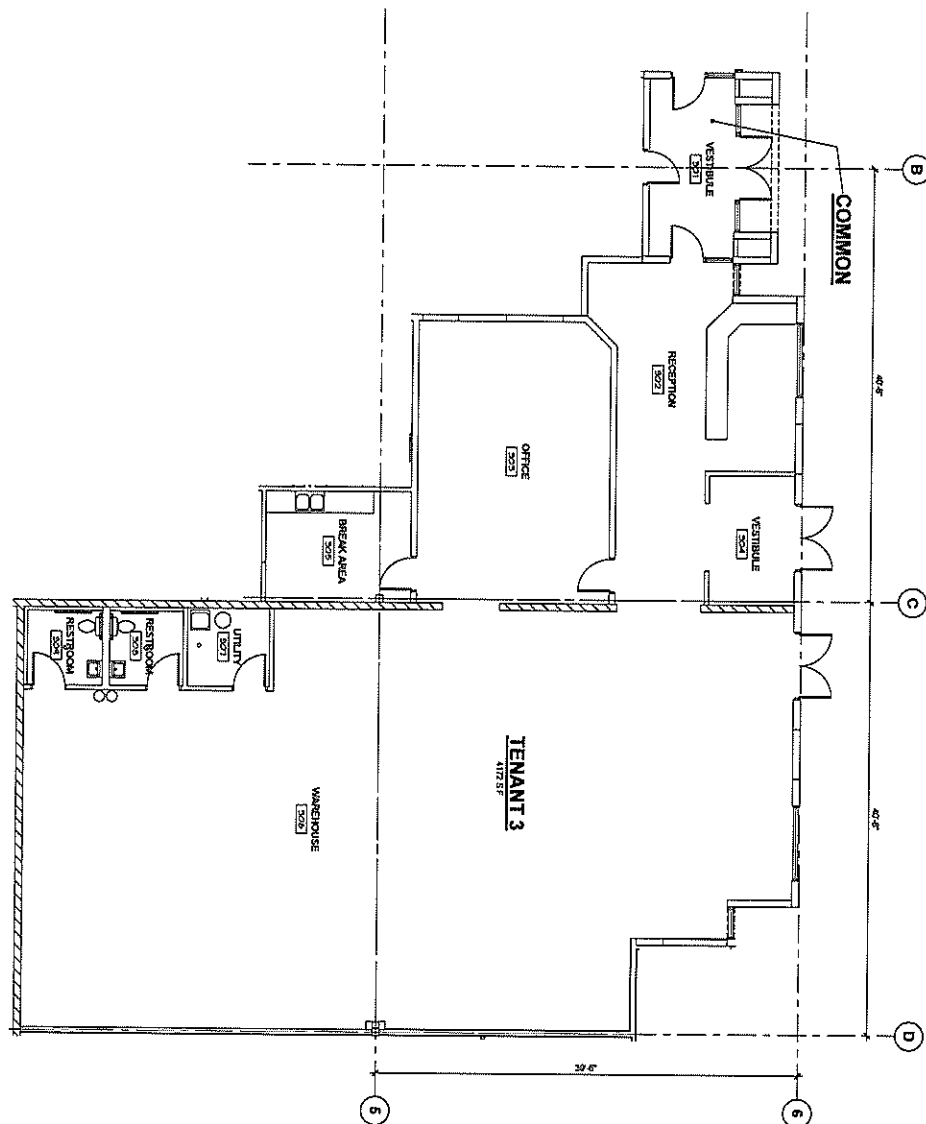

THE DESIGN AND CONTENT OF THESE DRAWINGS IS INTENDED FOR THE PROJECT ONLY. ANY USE OF THESE DRAWINGS FOR OTHER STRUCTURES IS EXPRESSLY FORBIDDEN WITHOUT WRITTEN CONSENT OF EKASH ASSOCIATES LTD. NO GUARANTEE IS MADE TO THESE DRAWINGS BY CLIENT SHALL VOID THE DESIGNER'S LIABILITY. THE FOLLOWING IS A SUMMARY OF THE DESIGNER'S RESPONSIBILITY FOR THIS DESIGN. 

A3
4 OF 7

JOB NUMBER
2015-46

ISSUED FOR:
LANDLORD LEASE DRAWING
10/14/15


DC CROSSROAD PROPERTIES, LLC

COIL PLUS DRIVE, PLAINFIELD, IL

EKASH ASSOCIATES LTD.

ARCHITECTS and STRUCTURAL ENGINEERS
22W365 HILLCREST TERRACE MEDINAH, IL 60157
PROFESSIONAL DESIGN FIRM #184-000773 TEL: 630-894-1858

1 TENANT 4 FLOOR PLAN
A4 3/16" = 1'-0"

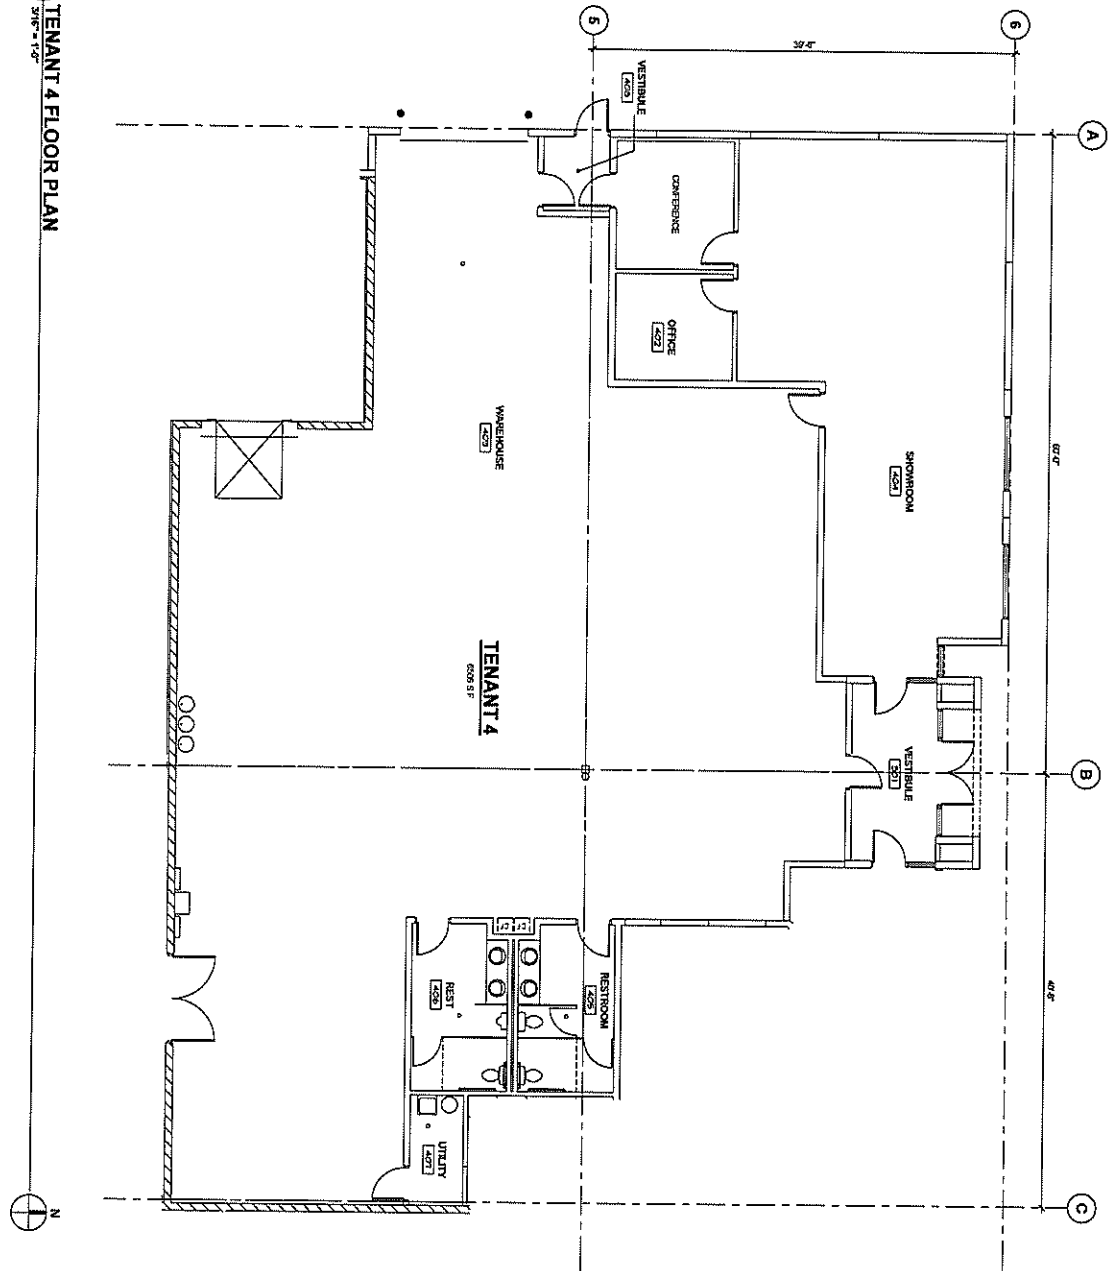

THE DESIGN SHOWN ON THESE DRAWINGS IS INTENDED FOR THIS PROJECT ONLY. ANY USE OF THESE DRAWINGS FOR OTHER STRUCTURES IS EXPRESSLY FORBIDDEN WITHOUT WRITTEN CONSENT OF EKASH ASSOCIATES LTD. ADAPTATIONS MADE TO THESE DOCUMENTS BY OTHERS SHALL VOID THE DESIGN AND RELATIVE EKASH ASSOCIATES LTD. OR ANY FURTHER RESPONSIBILITY FOR THE DESIGN. THE FOLLOWING IS A WARNING AND PROPERTY OF EKASH ASSOCIATES LTD. BUILDING DESIGNS SHALL NOT BE COPIED OR REPRODUCED WITHOUT WRITTEN PERMISSION OF EKASH ASSOCIATES LTD.

5 OF 7
A4

JOB NUMBER
2015-46

ISSUED FOR:
LANDLORD LEASE DRAWING


DC CROSSROAD PROPERTIES, LLC

COIL PLUS DRIVE, PLAINFIELD, IL

EKASH ASSOCIATES LTD.

ARCHITECTS and STRUCTURAL ENGINEERS
22W365 HILLCREST TERRACE MEDINAH, IL 60157
PROFESSIONAL DESIGN FIRM 104-000773 TEL: 630-894-1658

1
A5
TENANT 5 FLOOR PLAN
3/16" = 1'-0"

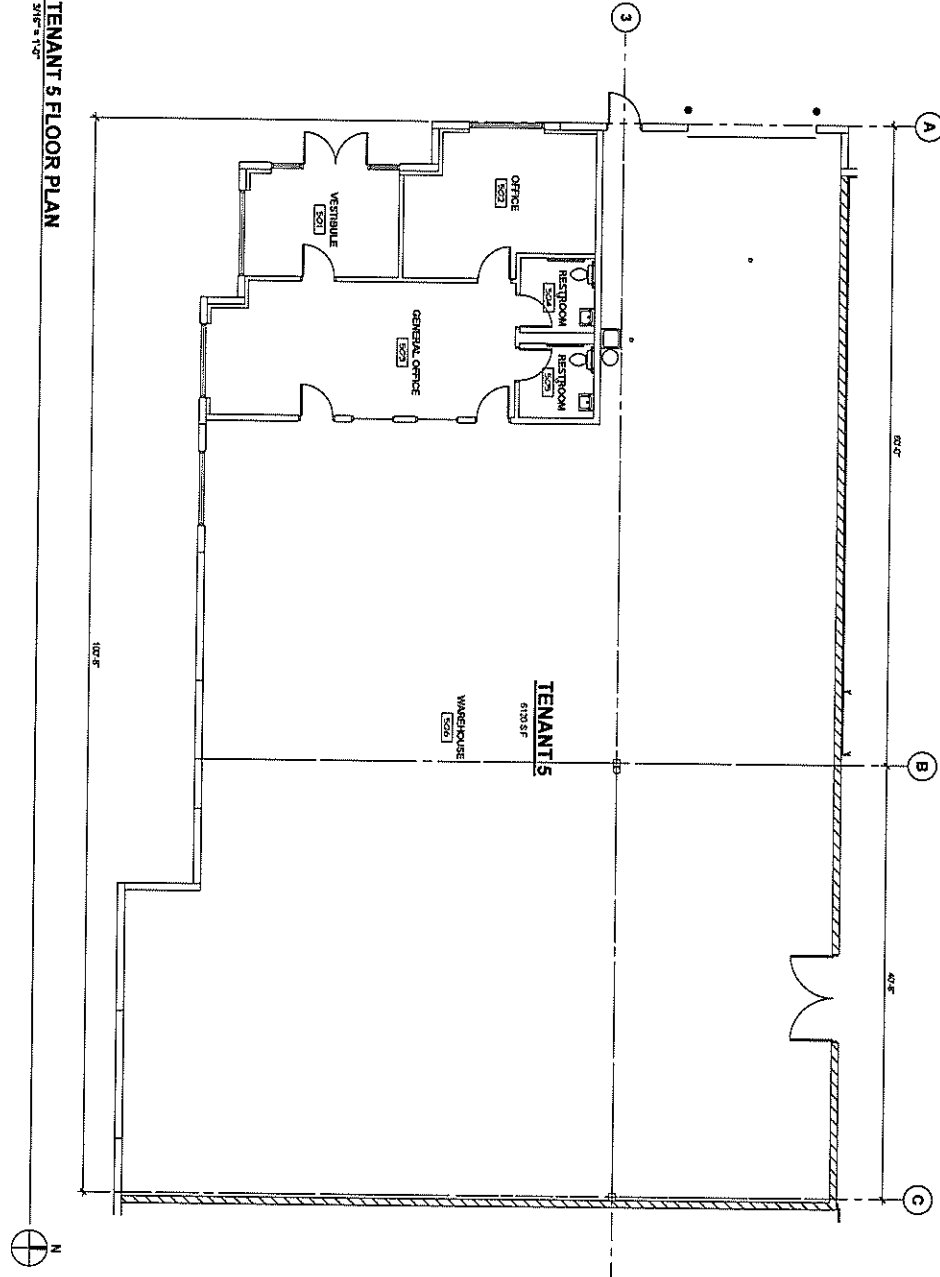

THE DESIGN SHOWN ON THESE DRAWINGS IS INTENDED FOR THIS PROJECT ONLY. ANY USE OF THESE DRAWINGS FOR OTHER STRUCTURES OR FOR ANY OTHER PURPOSES WITHOUT WRITTEN CONSENT OF EKASH ASSOCIATES LTD. IS PROHIBITED. ANY CHANGES MADE TO THESE DOCUMENTS BY OTHERS SHALL VOID THE DESIGN AND SERVICE. EKASH ASSOCIATES LTD. AND ITS AFFILIATES SHALL NOT BE RESPONSIBLE FOR THE DESIGN AND SERVICE. THE FOLLOWING IS THE PROPERTY OF EKASH ASSOCIATES LTD. ANY CHANGES SHALL NOT BE COME OR REPRODUCED WITHOUT WRITTEN PERMISSION OF EKASH ASSOCIATES LTD.

A5
6 OF 7



JOB NUMBER
2015-46

ISSUED FOR:
LANDLORD LEASE DRAWING
10/14/15


DC CROSSROAD PROPERTIES, LLC
COIL PLUS DRIVE, PLAINFIELD, IL

EKASH ASSOCIATES LTD.
ARCHITECTS and STRUCTURAL ENGINEERS
22W365 HILLCREST TERRACE
MEDINAH, IL 60157
PROFESSIONAL DESIGN FIRM #194-003773
TEL: 630-894-1858

2 TENANT 6 OFFICE PLAN
A6 1/4" = 1'-0"

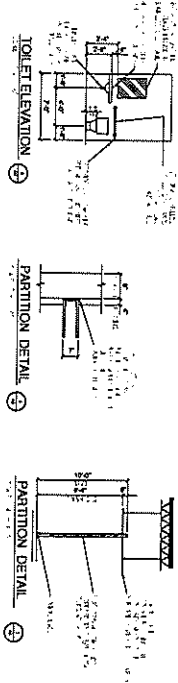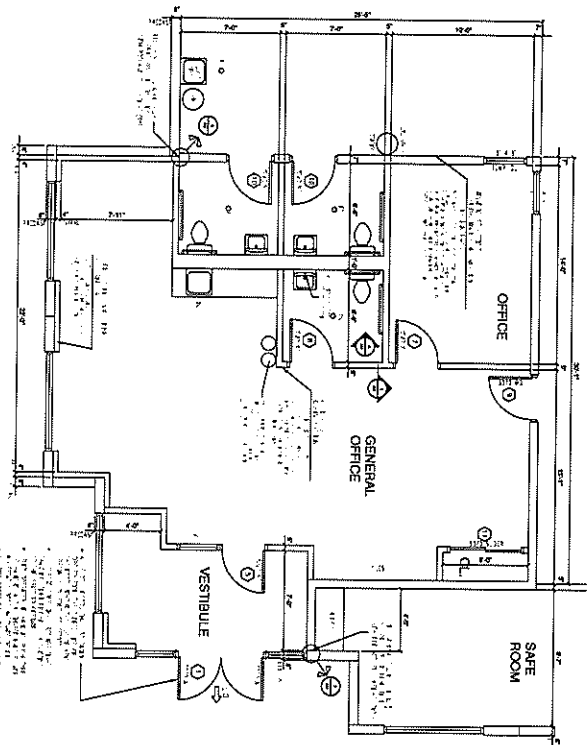

1 TENANT 6 FLOOR PLAN
A6 3/16" = 1'-0"

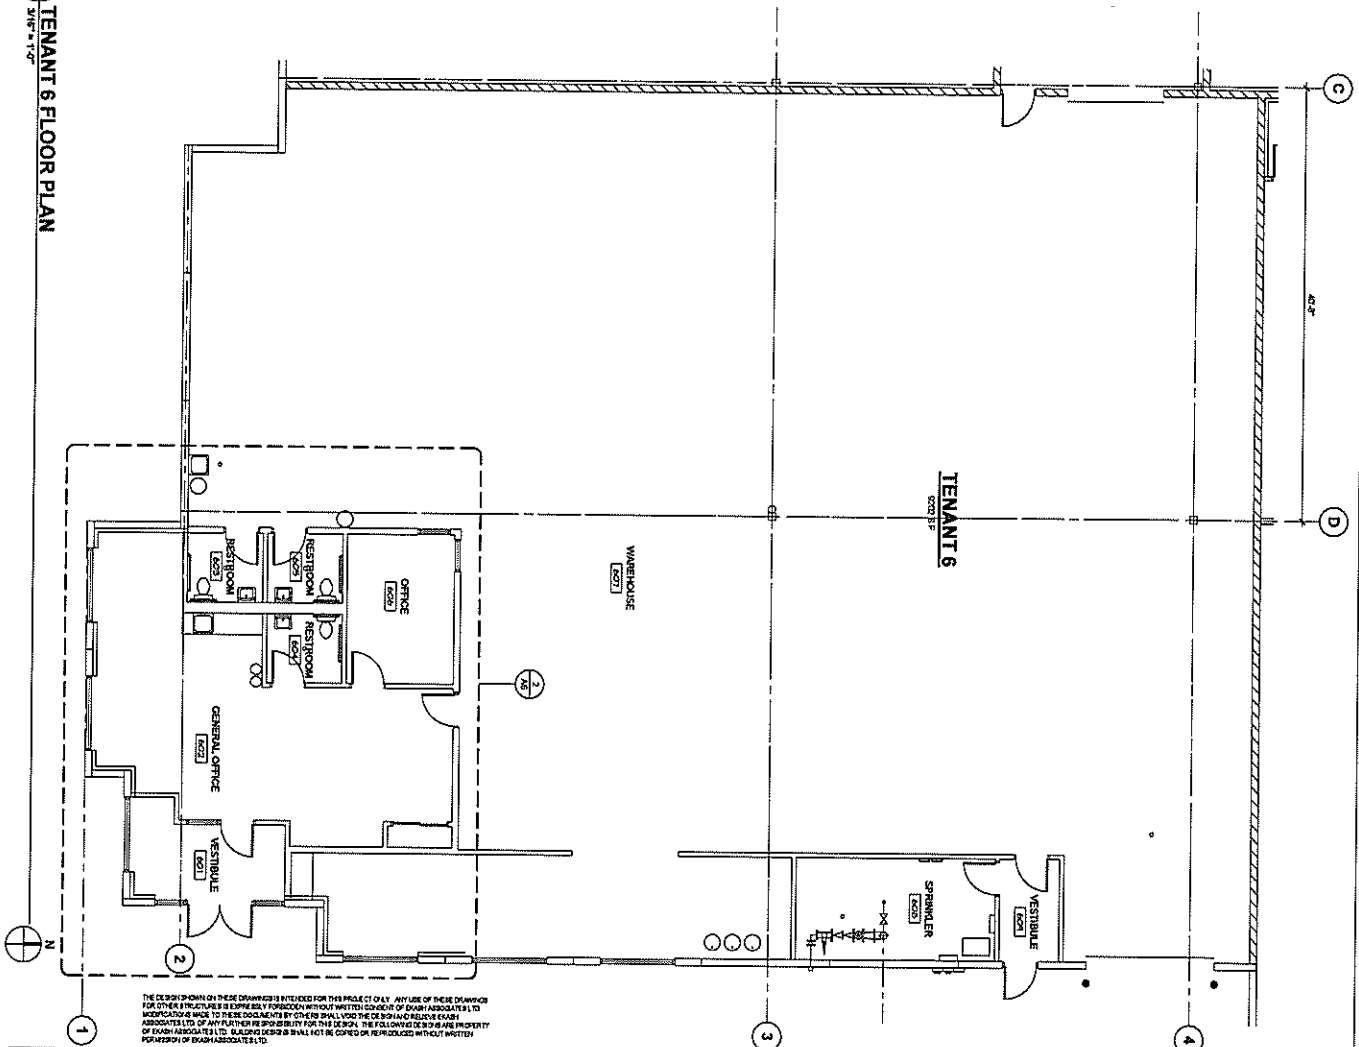

THE DESIGN SHOWN ON THESE DRAWINGS IS INTENDED FOR THIS PROJECT ONLY. ANY USE OF THESE DRAWINGS FOR OTHER PROJECTS IS EXPRESSLY FORBIDDEN WITHOUT WRITTEN CONSENT OF EKASH ASSOCIATES LTD. NO PART OF THIS WORK SHALL BE REPRODUCED OR TRANSMITTED IN ANY FORM OR BY ANY MEANS, ELECTRONIC OR MECHANICAL, INCLUDING PHOTOCOPYING, RECORDING, OR BY ANY INFORMATION STORAGE AND RETRIEVAL SYSTEM, WITHOUT THE WRITTEN PERMISSION OF EKASH ASSOCIATES LTD.

A6
7 of 7

JOB NUMBER
2015-46

ISSUED FOR:
LANDLORD LEASE DRAWING

DC CROSSROAD PROPERTIES, LLC

COIL PLUS DRIVE, PLAINFIELD, IL

EKASH ASSOCIATES LTD.

ARCHITECTS and STRUCTURAL ENGINEERS
22W365 HILLCREST TERRACE MEDINAH, IL 60157
PROFESSIONAL DESIGN FIRM #014-003773 TEL: 630-894-1856