

SCALE: 1" = 60'

GEORGE CARTWRIGHT FORT (SEE ...)

NOTE: BOUNDARY LINE AGREES




THIS PROPERTY DOES NOT
100 YEAR FLOOD PLAIN A
PANEL NO. 48157C 0020
MAP REVISION: 01/03/19:
ZONE X
BASED ONLY ON VISUAL E
INACCURACIES OF FEMA M
DETERMINATION WITHOUT L

A SUBSURFACE INVESTIGA
WAS BEYOND THE SCOPE

D.C.L. = DIRECTIONAL COA
RECORD BEARING: VOL. 14

I HEREBY CERTIFY THAT TI
ON THE GROUND, THAT T
REPRESENTS THE FACTS F
TIME OF SURVEY AND THA
ENCROACHMENTS APPAREN
EXCEPT AS SHOWN HERE
CERTIFIED FOR THIS TRAN
ABSTRACTING PROVIDED IN
REFERENCED TITLE COMMUN
UPON IN PREPARATION OF

JIMMY RAY JANECEK
PROFESSIONAL LAND SURV
NO. 5868
JOB NO. 14-00120
JANUARY 08, 2014

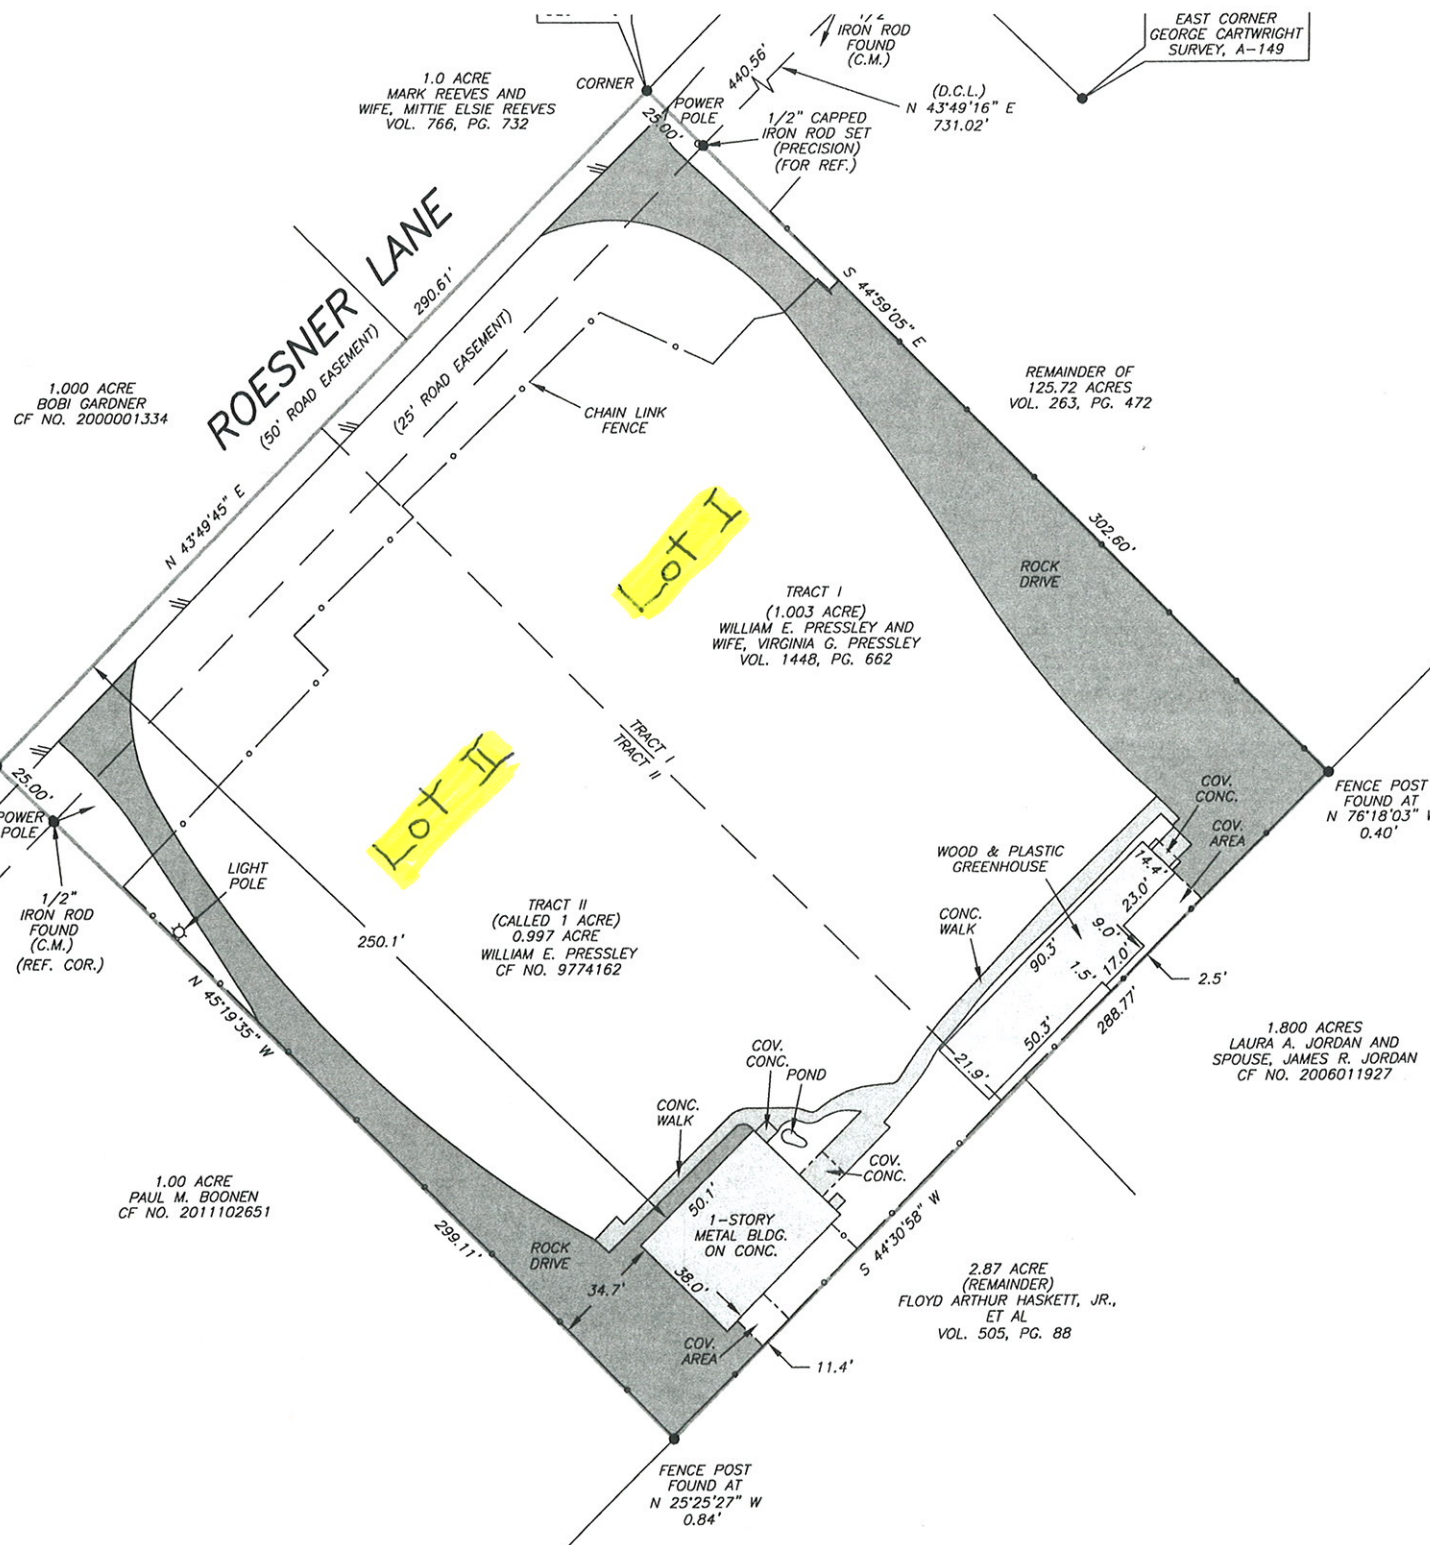

LE: 1" = 60'

GEORGE CARTWRIGHT SURVEY, A-149

NOTE: BOUNDARY LINE AGREED




THIS PROPERTY DOES NOT
100 YEAR FLOOD PLAIN A
PANEL NO. 48157C 0020
MAP REVISION: 01/03/19;
ZONE X
BASED ONLY ON VISUAL E
INACCURACIES OF FEMA M
DETERMINATION WITHOUT C

A SUBSURFACE INVESTIGA
WAS BEYOND THE SCOPE

D.C.L. = DIRECTIONAL CON
RECORD BEARING: VOL. 14

I HEREBY CERTIFY THAT T
ON THE GROUND, THAT T
REPRESENTS THE FACTS F
TIME OF SURVEY AND THA
ENCROACHMENTS APPAREN
EXCEPT AS SHOWN HEREC
CERTIFIED FOR THIS TRAN
ABSTRACTING PROVIDED IN
REFERENCED TITLE COMMUN
UPON IN PREPARATION OF

JIMMY RAY JANECEK
PROFESSIONAL LAND SURV
NO. 5868
JOB NO. 14-00120
JANUARY 08, 2014

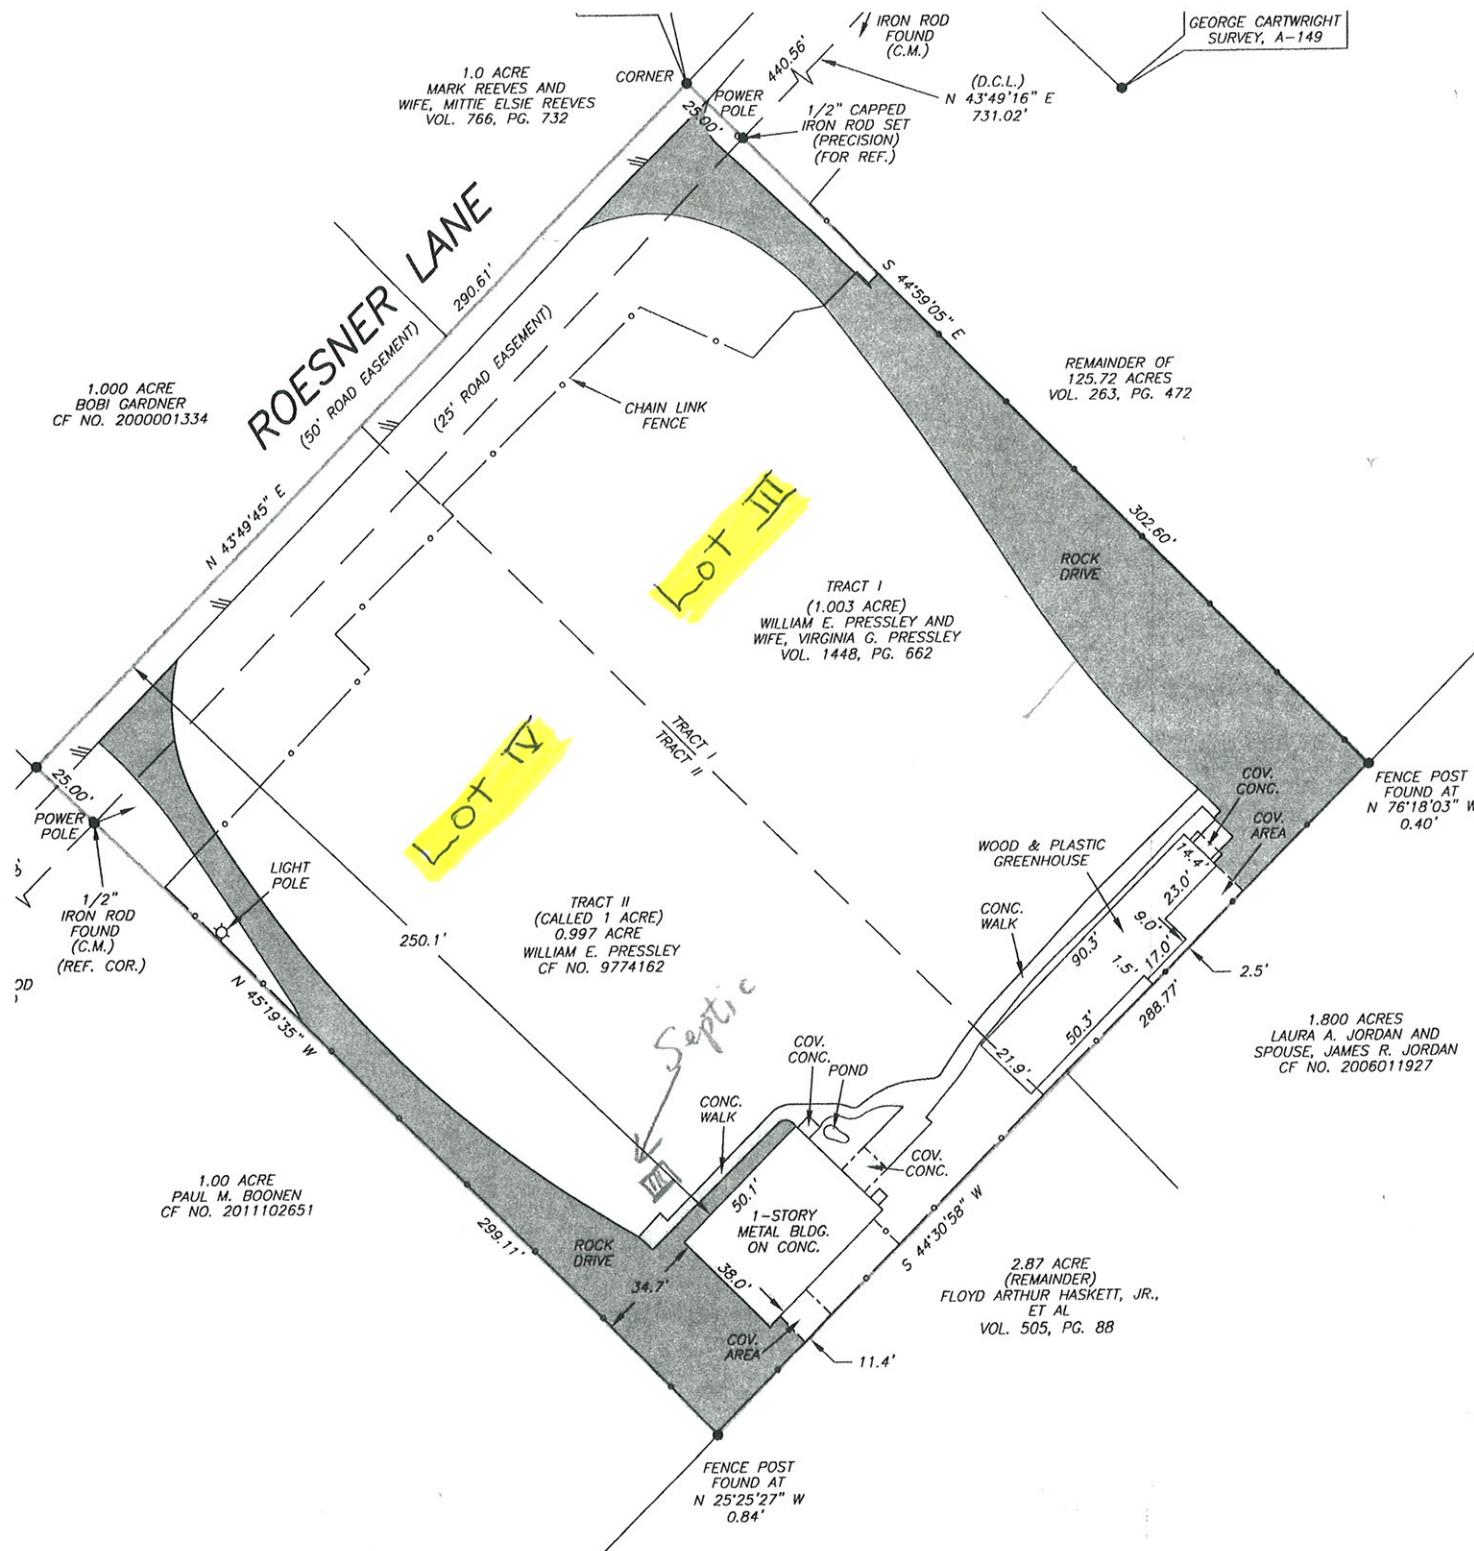

Lot I