

Drawn By:	_____	
Checked By:	_____	
Date Plotted:	04-29-2016	
Issue Dates:	_____	

Issue for Pricing / Bidding:		


Issue for Permit Application:		
12-14-2012		
Issue for Construction:		
HUD - 04-05-2013		

Revisions:		
#	DATE	COMMENTS
1	05/10/13	PERMIT COMMENTS
2	05/28/13	COORDINATION
3	04/22/16	OFFICE FACADE

© 2016, by Humphreys & Partners Architects, L.P.
All Rights Reserved
The architectural works depicted herein are the sole property of Humphreys & Partners Architects, L.P., and may not be constructed or used without its express written permission. No permission to modify or reproduce any of the architectural works, including without limitation the construction of any building, is expressed or should be implied from delivery of preliminary drawings or unsealed construction drawings. Permission to construct the building depicted in sealed construction drawings is expressly conditioned on the full and timely payment of all fees otherwise due Humphreys & Partners Architects, L.P. and, in the absence of any written agreement to the contrary, is limited to a one-time use on the site indicated on these plans.

RIVER HOUSE

BATON ROUGE, LOUISIANA
RIVER HOUSE PARTNERS, L.L.C.

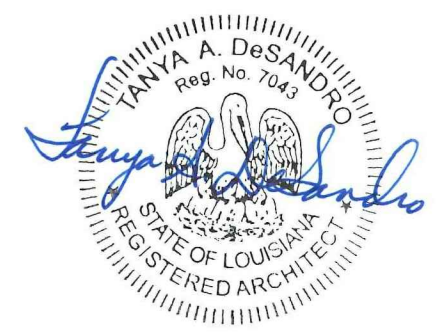




HUMPHREYS & PARTNERS
ARCHITECTS, L.P.
603 JULIA STREET NEW ORLEANS, LA 70130
(504) 717-4700 • (504) 558-7762 FAX
DALLAS • IRVINE • PHOENIX
NEW ORLEANS • ORLANDO •
www.humphreys.com



SHEET CONTENTS:
OFFICE BUILDING-
1ST & 2ND FLOOR
SHEET NO.

A-9.410

2008521

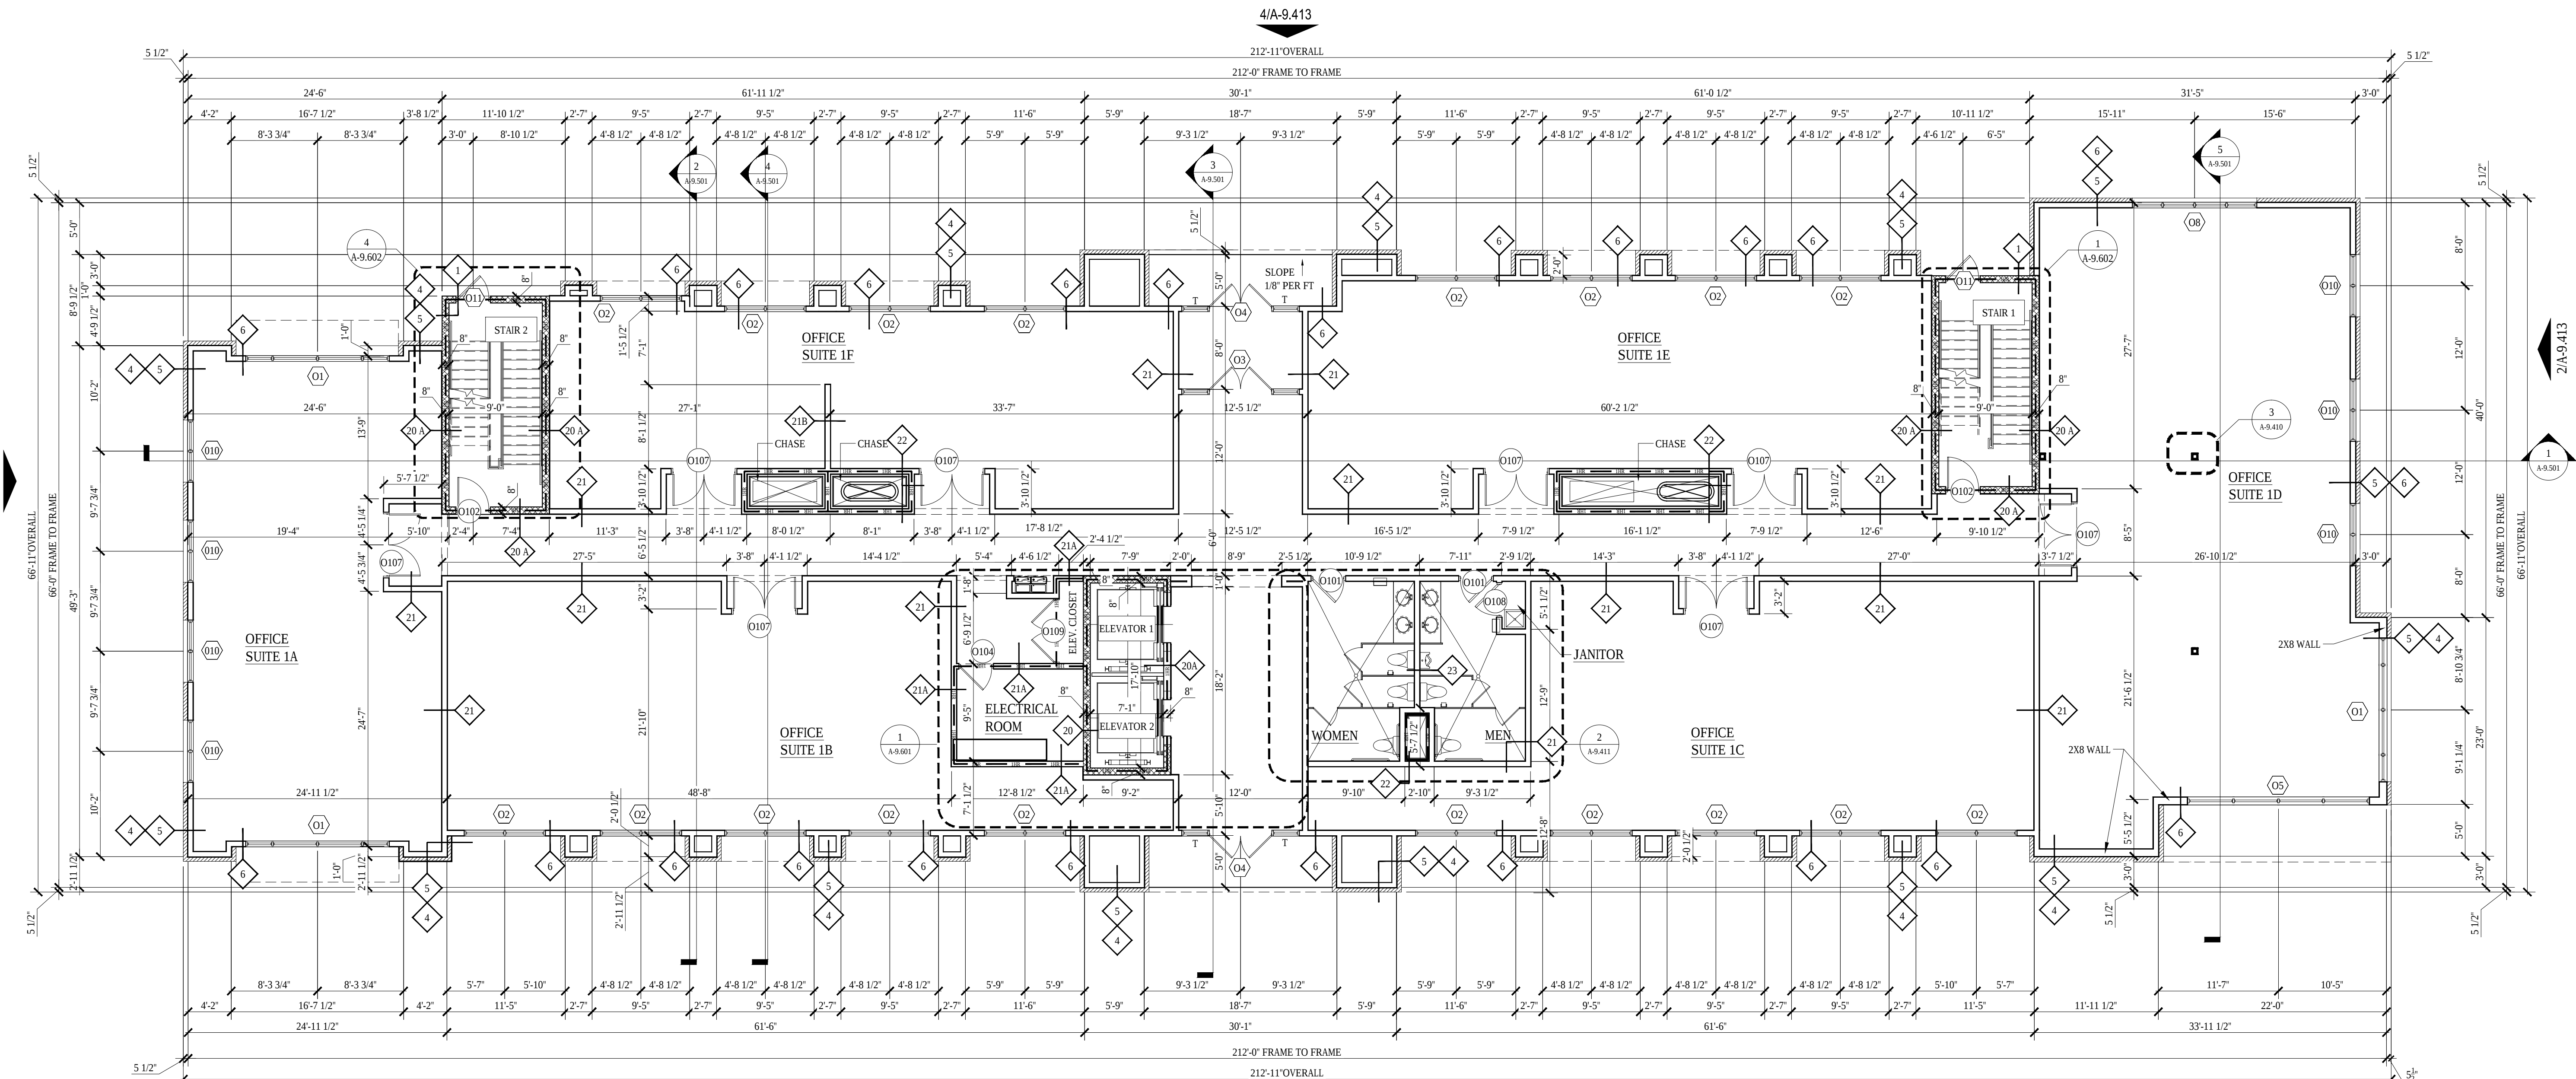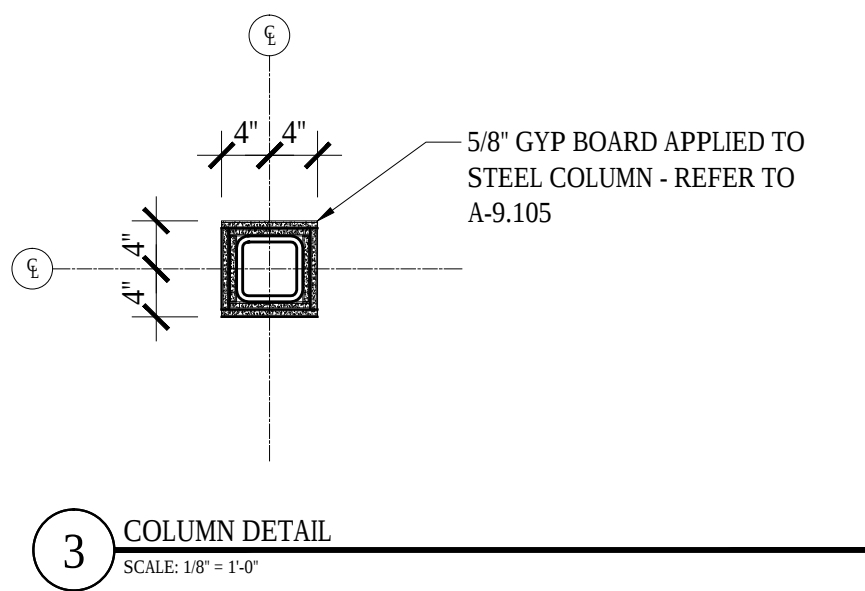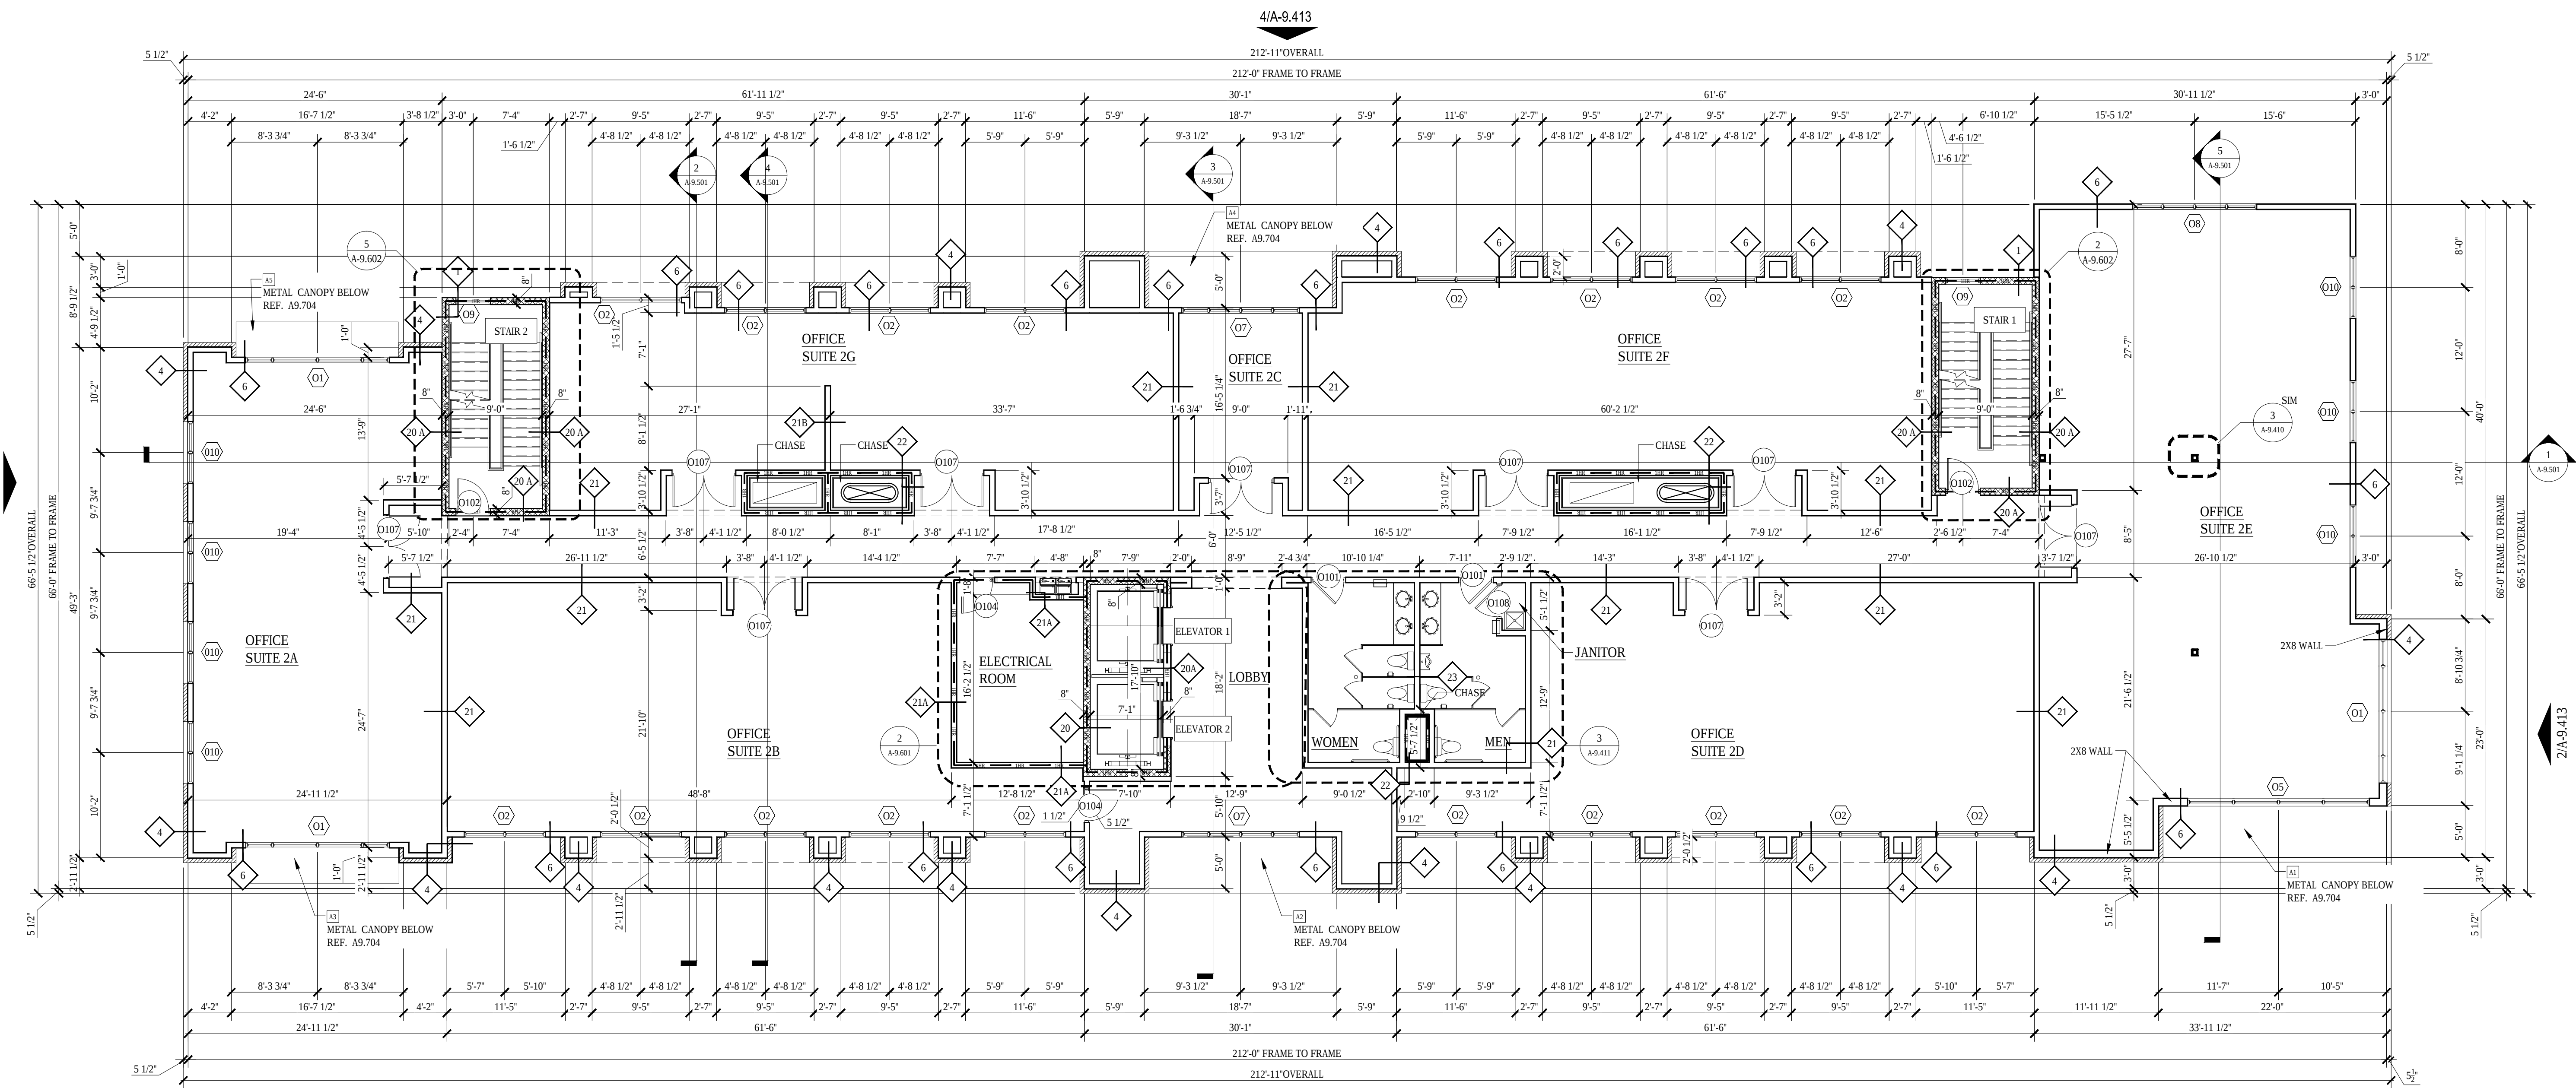

NOTE:
• STAIR AND ELEVATOR SHAFTS: CMU
• ALL OTHER WALLS: 2X6 WOOD STUDS
(UNLESS EXPLICIT NOTE)