


2 Story Frame Dwelling

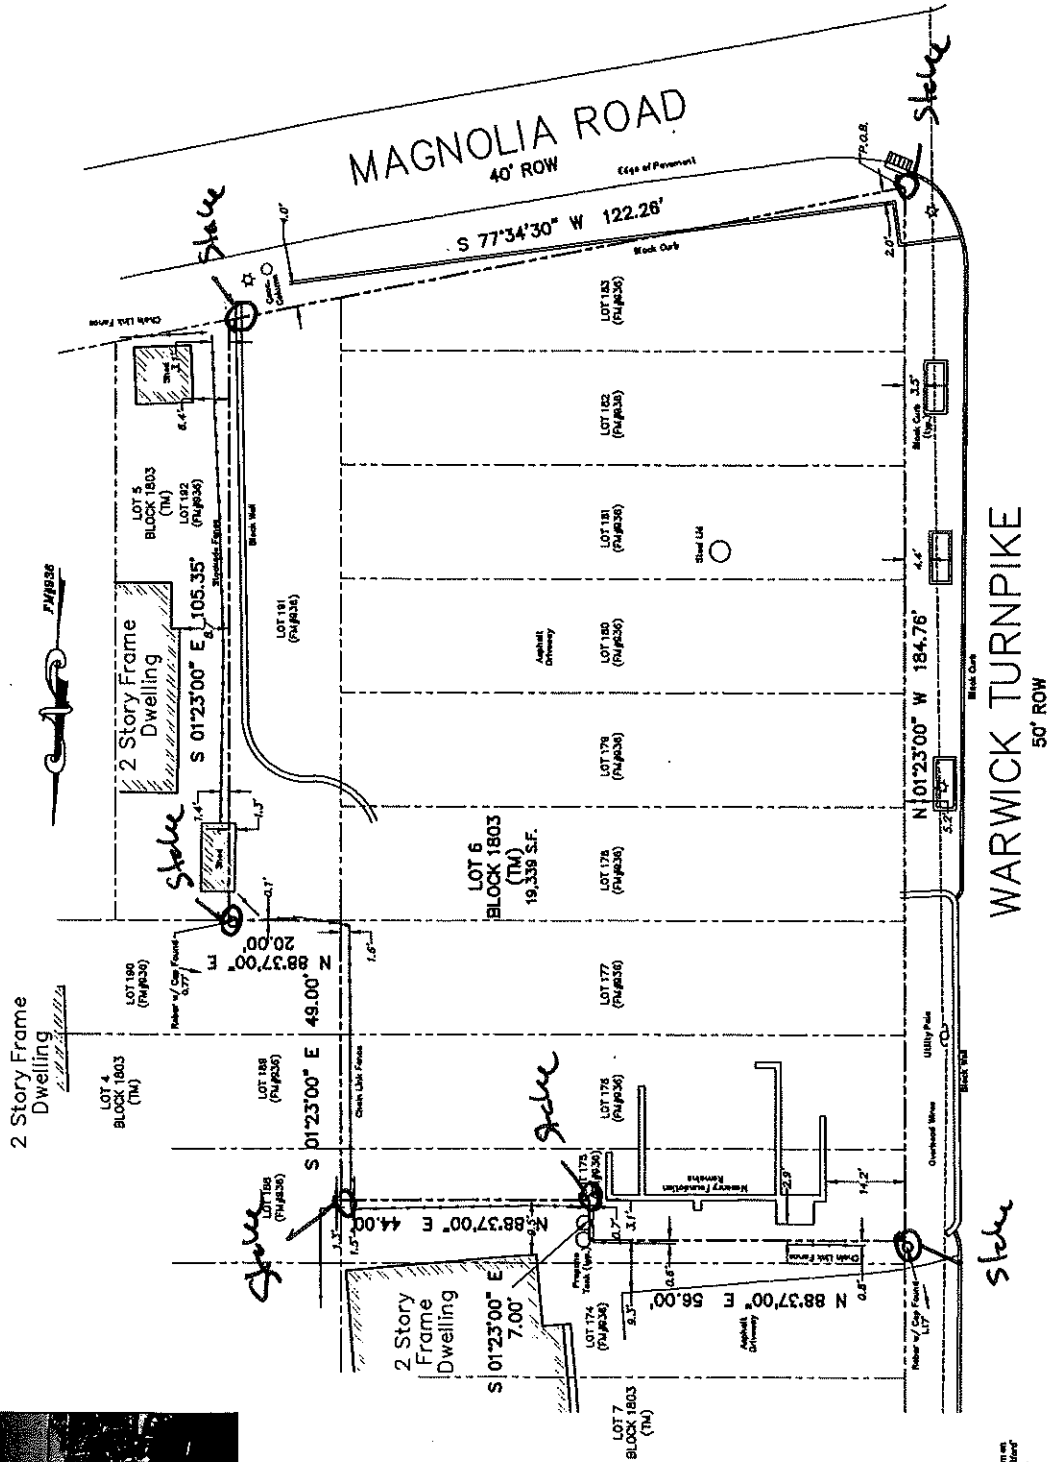

This survey certified to:
JNA Enterprises, LLC
Empire Title Agency, LLC
Old Republic National Title Insurance Company

KNOWN AND DESIGNATED as Lots 178 - 183, 191 & Part of Lot 175 as shown on a certain map entitled, "Map of Upper Greenwood Lake, Town of West Jelford" Filed in the Passaic County Clerk's Office on May 29, 1932 at Map No. 93A.

This survey references:
 Deed Book 4019 Page 282
 Pisatic County Plat Map No. 934
 Survey of Lot 4 Block 1623 by Labeland
 Surveys, Inc. dated 04/04/2017

Michael:
 Field Survey Performed on 09/26/2021
 Subject to an accurate title search
 Subject to documents of record

SURVEY OF PROPERTY
Tax Lot 6 - Block 1803
736 Warwick Turnpike, Township of West Milford
Passaic County, New Jersey

FIELD:	DN	QIN BY:	MBK	CHECKED:	JSC	DATE:	09/27/2021	SCA	1"
--------	----	---------	-----	----------	-----	-------	------------	-----	----

Lakeland
Surveying

4 West Main Street | Broadway | NJ | Ph: (973) 625-5476 | Fax: (973) 625-4121
www.LakelandSurveying.com

Committee of Independent
#0042300000

Marc J. Cifone
PROFESSIONAL LAND SURVEYOR

Marc J. Citrone N.J. P.L.S. LIC. No. 24650-432500
Jeffrey S. Grunn N.J. P.L.S. LIC. No. 24650-433900

GRAPHIC SCALE

[illegible]