

4306 NORMANDY CT

ROYAL OAK, MI



FOR SALE / LEASE


PROPERTY HIGHLIGHTS

- 53,346 Square Feet
- 26' Clearance
- 5 – Bridge Cranes (3 – 30 ton; 2 – 25 ton)
- 22' Under hood
- 4 Grade Level Doors
- Drive Through Capability

For more information, please contact:

GEOFF HILL
248.350.1492
ghill@ngkf.com

DAN LABES
248.357.6578
dlabes@ngkf.com

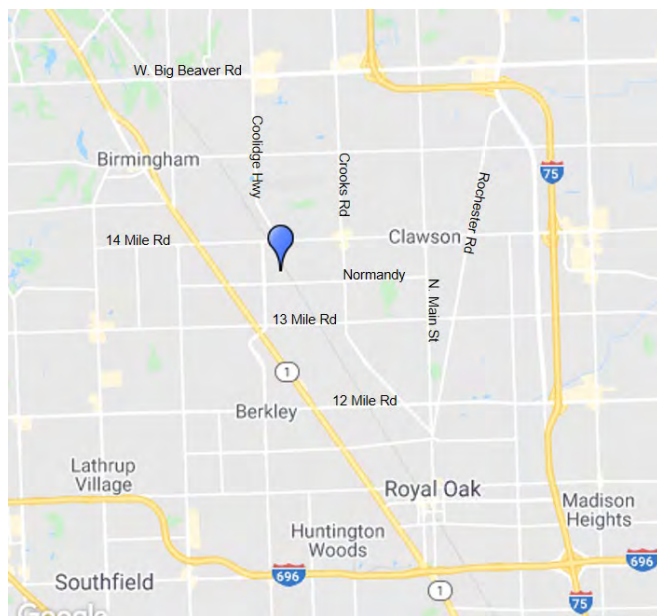

ngkf.com

27725 Stansbury Blvd., Suite 300, Farmington Hills, MI 48334

The information contained herein has been obtained from sources deemed reliable but has not been verified and no guarantee, Warranty or representation, either express or implied, is made with respect to such information. Terms of sale or lease and availability are subject to change or withdrawal without notice.

Lease/Sale

4306 Normandy Ct Royal Oak, MI 48073



Pricing Information:

Lease Rate Range:	\$6.25-\$6.25 NNN
Lease Type:	NNN
Sale Price:	\$3,840,000
Price per sf:	\$71.98/sf
Real Estate Taxes psf:	\$0.87
Building Insurance psf:	\$0.00
CAM psf:	N/A

Property Details:

Total Building Area:	53,346 sf	Parcel ID:	25-05-153-014
Min/Max Available:	53,346 sf	Parking Description:	70
Office Area:	3,019	Rail Serverd:	No
Property Type:	General Industrial	Cranes:	Yes
Tenancy:	Owner-occupied	Heat:	Radiant
Year Built:	01/01/1993	Clear Height Min/Max:	26.0 '
Year Renovated:		Grade/Dock Doors:	4 / 0
Zoning:	Gen Ind	Sprinkler:	Yes
Site/Parcel Area:	2.90 acres	Power:	2,000 amps, 480 volt

Comments:

Outstanding manufacturing building for sale with 5-Bridge Cranes (3-30ton; 2-25 ton). 22' under hook clearance. Drive through capability, trench drains. Former steel service center.

Geoffrey Hill


248.350.1492


ghill@ngkf.com

Dan Labes

248.357.6578


dlabes@ngkf.com

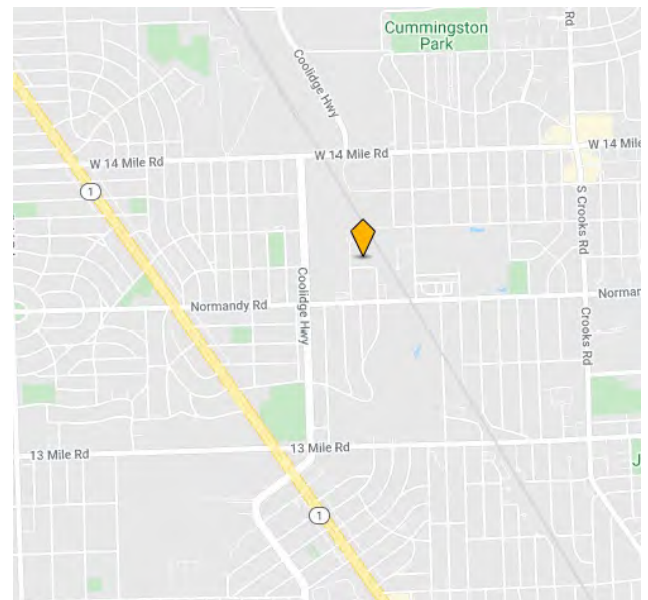

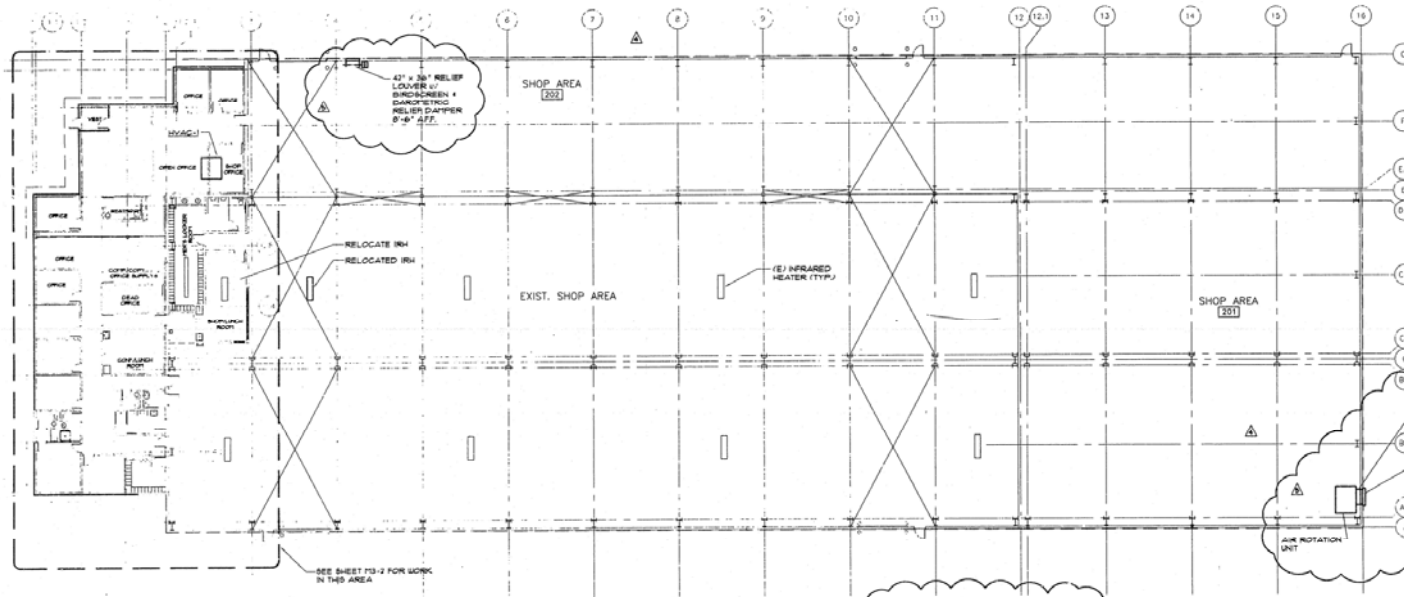


FLOOR PLAN - VENTILATION
SCALE: 1/8" = 1'-0"



NOTE:
MECHANICAL CONTRACTOR SHALL
NOTIFY GENERAL CONTRACTOR OF
WEIGHT OF EACH A.C. UNIT
TO BE USED AS SOON AS IT
BECOMES AVAILABLE.

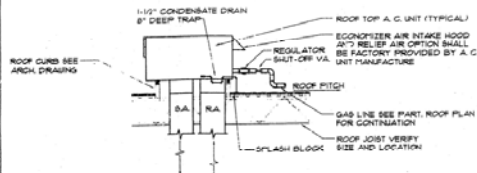

**TYPICAL A.C. UNIT
DETAIL (GAS)**
NO SCALE

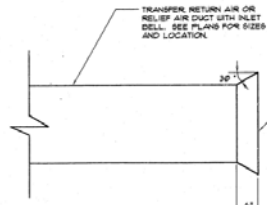

SHEET METAL FORMED INLET DETAIL
N.T.S.

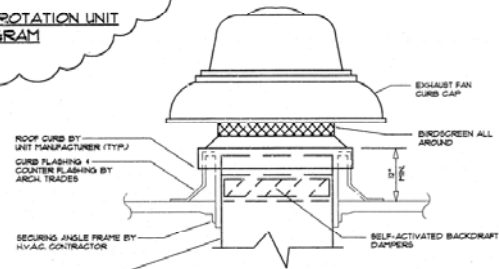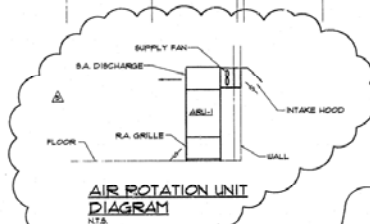

EXHAUST FAN DETAIL
N.T.S.




**BERG STEEL COMPANY
BUILDING ADDITION**
OAK INDUSTRIAL PARK

FLOOR PLAN - VENTILATION


99220 .00

PLUMBING FIXTURE SCHEDULE									
TAG	ITEM	MAKE	MODEL NAME	MODEL NUMBER	PIPE CONN. SIZES				NOTES/ACCESS.
					H	V	GR	HN	
L-1	COUNTER LAVATORY	AMERICAN STANDARD	"TRIERBROCK"	0416.028	1-1/2"	1-1/2"	1/2"	1/2"	A.B.C.
UB-1	HALL HAND WASH URINAL	AMERICAN STANDARD	"TRIERBROCK"	6561.011	2"	1-1/2"	3/4"	---	G
KB-1	KITCHEN SINK	ELKAY	"33" x 33" "FACEMAKER"	PSR-2522	2"	2"	1/2"	1/2"	H.J.K.
FL-1	FLOOR FTD. TANK TYPE WATER C.L.S.	AMERICAN STANDARD	"ELONGATED GADET II"	226.143	4"	2"	1/2"	---	E.F., OR D

(AMERICAN STANDARD, HOFFER, ELKAY OR AS APPROVED BY THE ARCHITECT)
 * FIXTURES TO BE FURNISHED AND INSTALLED IN ACCORDANCE WITH THE LATEST EDITION OF THE "BARRIER FREE DESIGN REQUIREMENTS OF THE HIGMAN CONSTRUCTION CODE".


NOTE/ACCESSORY DESIGNATION:
 A - GROUND-PLATED LAVATORY SUPPLY ASSEMBLIES WITH LOOSE KEY STOPS
 B - GROUND-PLATED TUBULAR 1" TRAP
 C - A.S. 2885-241 "RELIANT" FAUCET WITH POP-UP DRAIN
 D - OLSONITE L-20N-GG 2" LIFT PARTS OPEN FRONT SEAT
 E - GROUND-PLATED TOILET TANK SUPPLY ASSEMBLY WITH LOOSE KEY STOP
 F - A.S. 10486-1 "3300" WHITE OPEN FRONT SEAT
 G - SLOAN "ROYAL" BALL FLUSH VALVE
 H - IN-SINK GRATOR POOL, #11 1/2" DISPOSAL
 J - ELKAY #R 3-1/2" DRAIN OUTLET, STAINLESS STEEL BODY, CONICAL STRAINER PLAT WITH MOVABLE LIFT KNOB, NEOPRENE STOPPER, C.P. BRASS 1-1/2" O.D. TAILPIPE
 K - ELKAY #401 SINGLE LEVER FAUCET, 8" TUBULAR SPIND-SPROUT AERATOR, 20" O.D. COPPER TUBE INLETS, RETRACTABLE SPRAY AND HOSE, 4-HOLE INSTALLATION

DOMESTIC WATER HEATER SCHEDULE (ELECTRIC)									
TAG	SYSTEM SERVED	SYSTEM LOCATION	MAKE	MODEL NO.	CAPACITIES			ELECTRICAL DATA	
					REG. STOR.	GAL.	F. RISE	INPUT	VOLT/PHASE
WH-1	SEE PLANS	SEE PLANS	LOCKHART	JRC02E	1	12	10	13	SEE ELEC. DWGS.
2 & 3									A THRU G


(LOCKHART, BLD. STATE OR AS APPROVED BY THE ARCHITECT)

NOTE/ACCESSORY DESIGNATION:


- A - TEMPERATURE & PRESSURE RELIEF VALVE
- B - MAGNESIUM TANK SAVING ANODE ROD
- C - V.L. LISTED

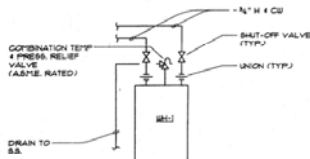


ELECTRIC DOMESTIC WATER HEATER PIPING DIAGRAM
 N.T.S.

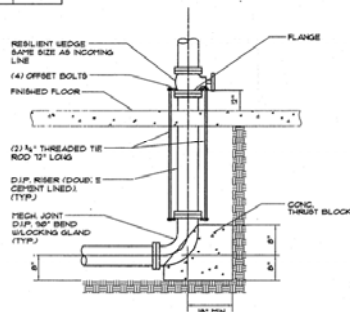

FIRE PROTECTION SERVICE ENTRANCE DETAIL
 N.T.S.

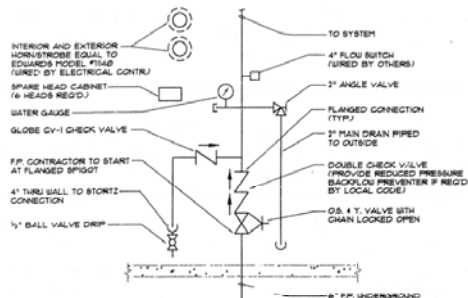

ASR RISER DETAIL
 N.T.S.

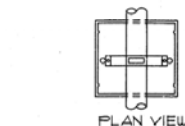


PLAN VIEW



ELEVATION

DETAIL OF GAS PIPING ON ROOF
 SCALE: N.T.S. INSTALLATION SHALL BE PER MANUFACTURER'S RECOMMENDATIONS

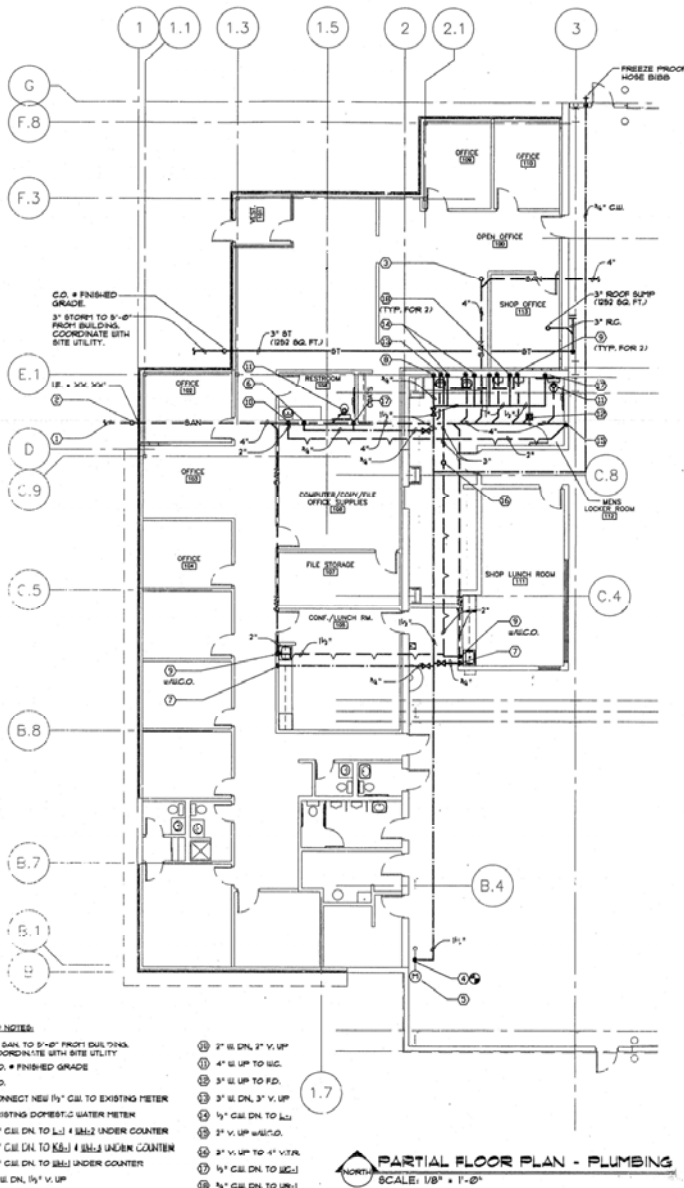

RETER NOTES:

PARTIAL FLOOR PLAN - PLUMBING
 SCALE: 1/8" = 1'-0"





Berg Steel Company Building Addition
 99220 .00
 M2-2

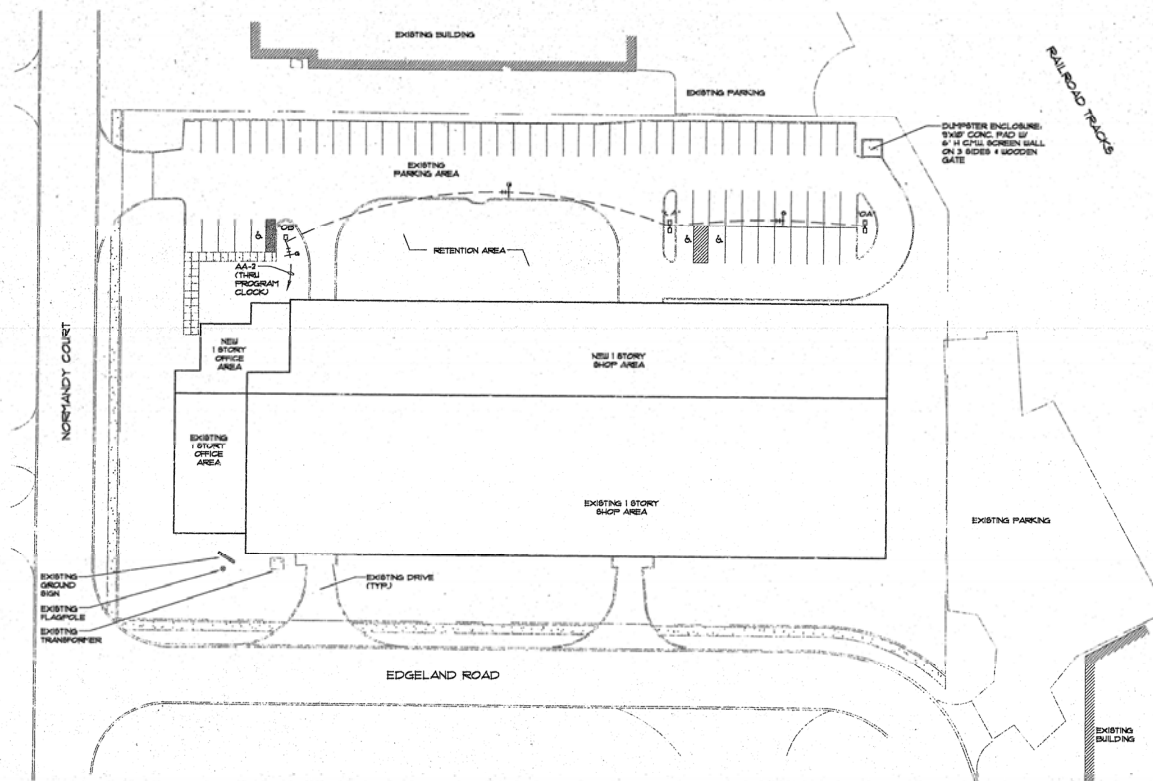

SITE PLAN - ELECTRICAL
SCALE: 1" = 30'-0"

[illegible]

SITE PLAN - ELECTRICAL

BERG STEEL COMPANY
BUILDING ADDITION
OAK INDUSTRIAL PARK
4308 NORMANDY COURT
ROYAL OAK, MICHIGAN 48073

ISSUES	ISSUING DATE
CLB/PK	4/21/88
ALF SKRUTSE	
00-1-20 * 07-06	
PROJECT NO.	
99220	00
INVEST NO.	
E1-1	