

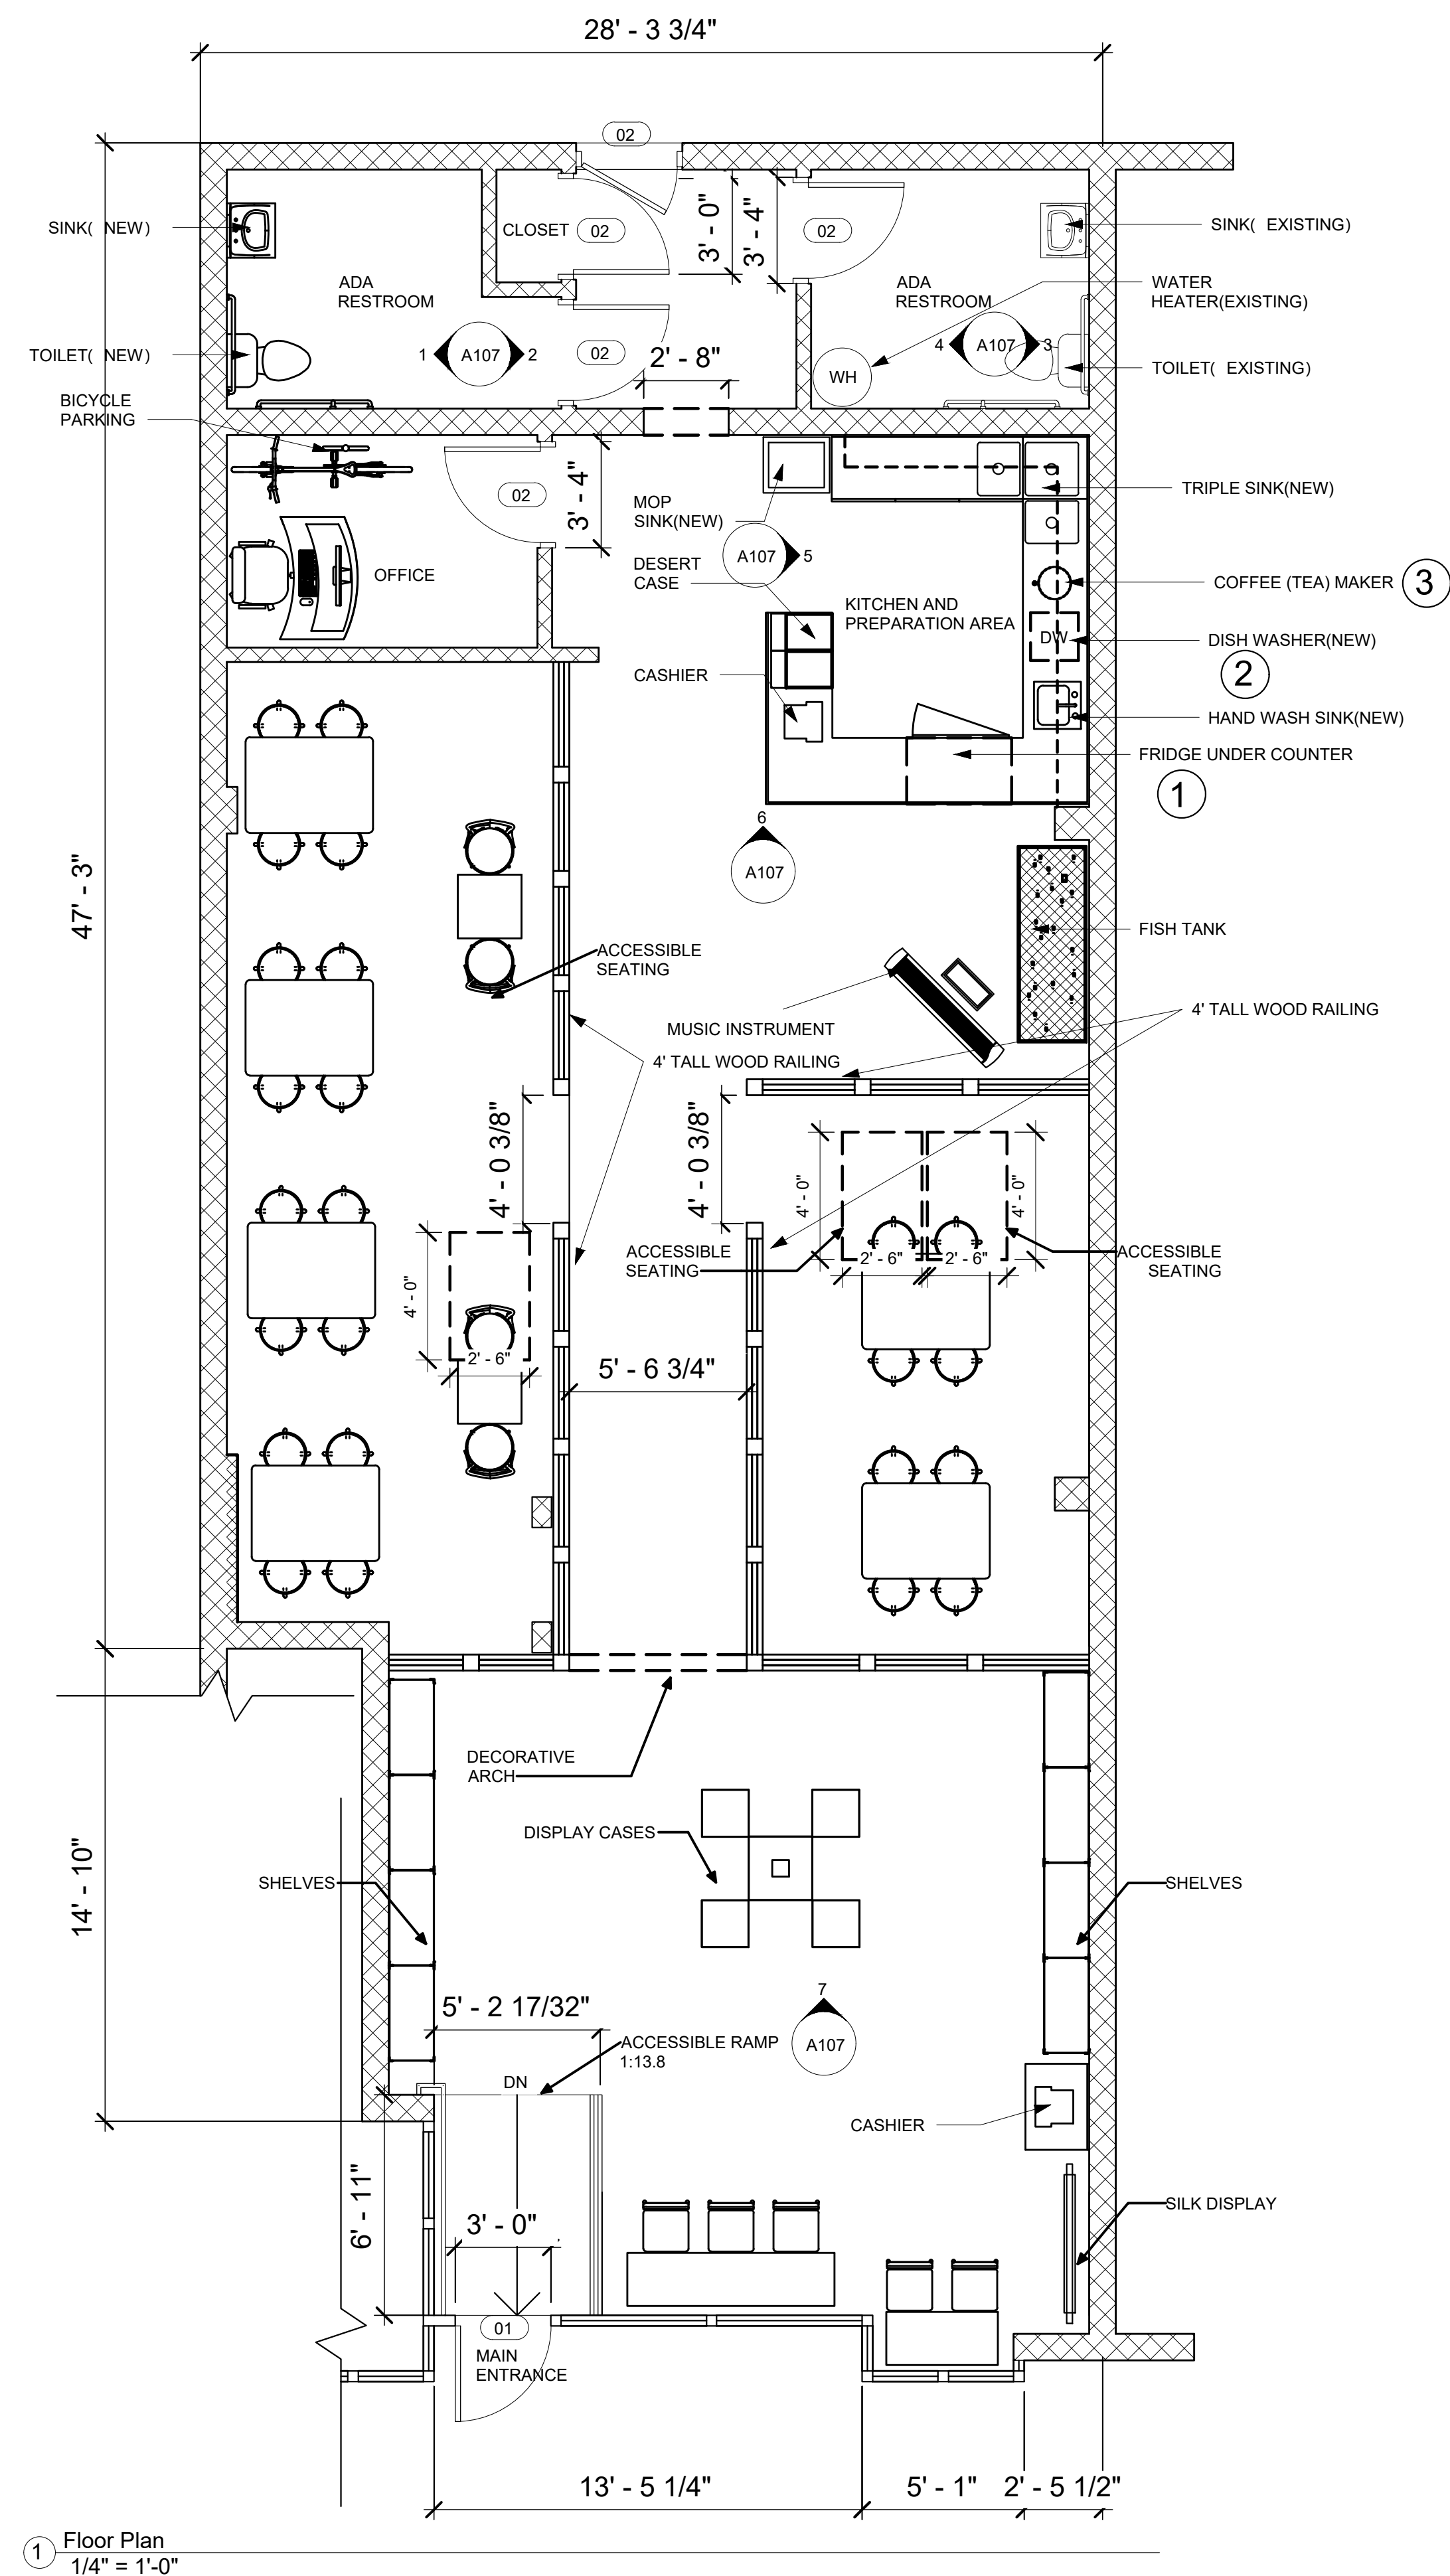


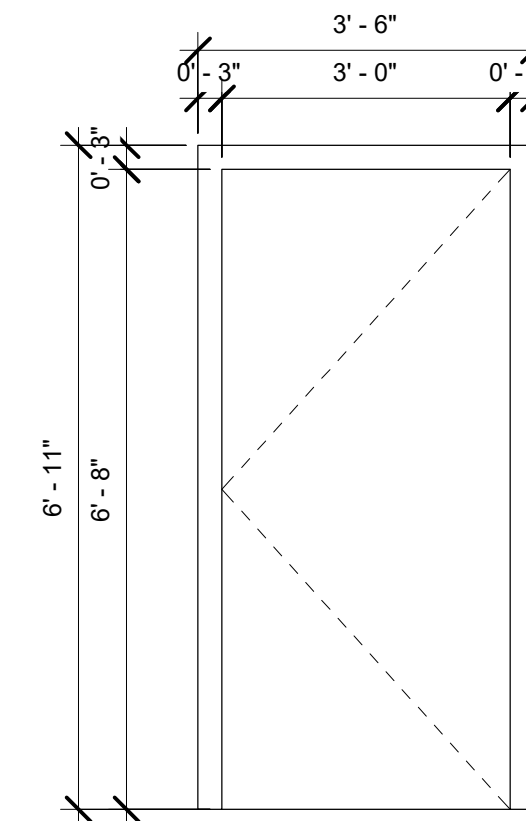

- ① DANBY DAR026A1BDD-3 COMPACT REFRIGERATOR
 - ② MAYTAG FRONT CONTROL BUILT-IN TALL TUB DISHWASHER 50 dBA
 - ③ CAFE AMOROSO 100 CUP STAINLESS STEEL COFFEE MAKER
- ☐ LIST OF EQUIPMENTS IN THE KITCHEN
1/2" = 1'-0"

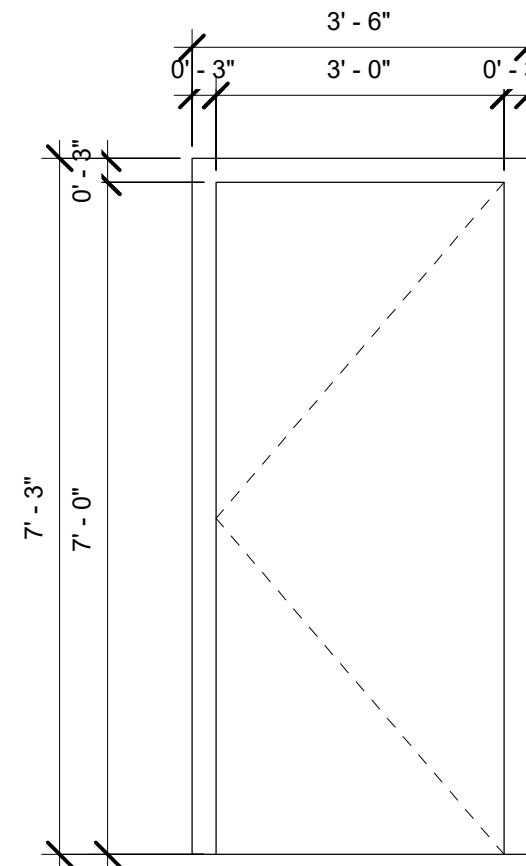

01 GLASS FRONT DOOR 36"X84"

02 SINGLE FLUSH DOOR 36"X80"

- DOOR LEGEND
1/2" = 1'-0"

TEA
HOUSE

99 E 5th Ave. Ste11
EUGENE, OR 97401

FLOOR PLAN

A103

Date: 01/29/2019

