



R:\ACAD\CADD\CLIENT\Mann&Hummel-Dillon\314V1049-083-C.dwg 4/3/2023 7:22 PM USEC01012

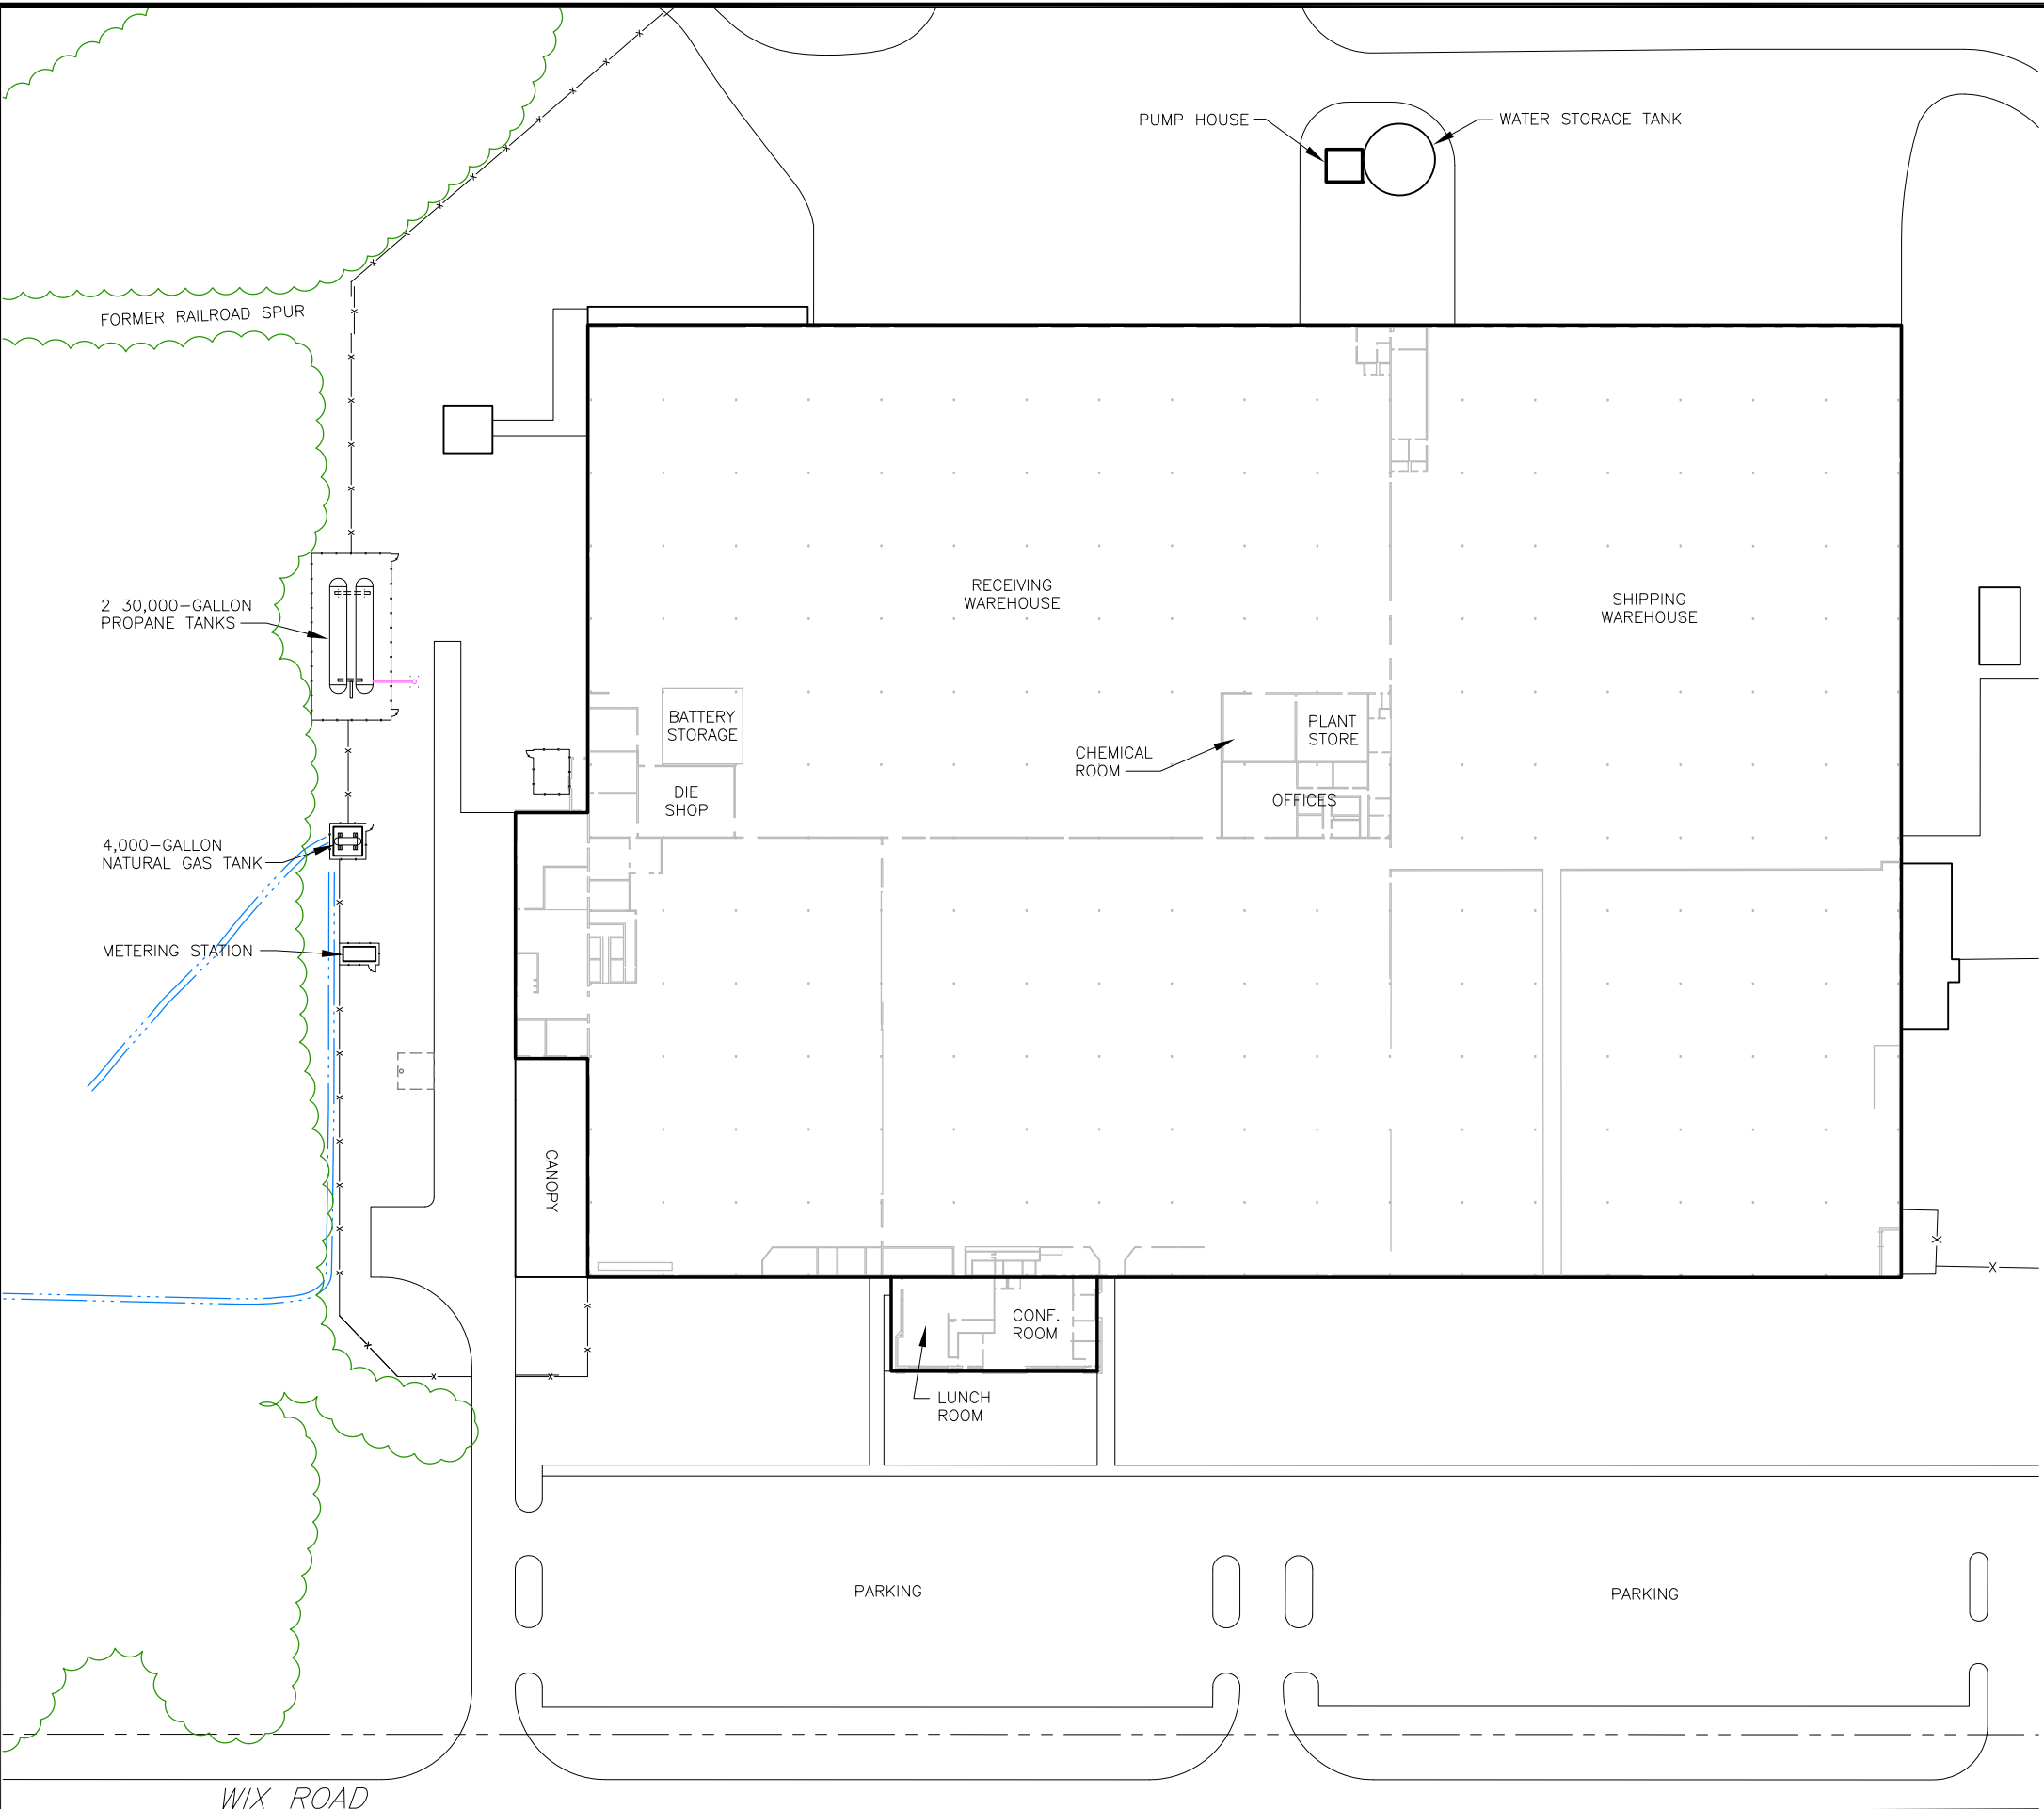

- LEGEND**
- PROPERTY BOUNDARY
 - DRAINAGE DITCH
 - x-x- FENCE
 - ~~~ TREE LINE

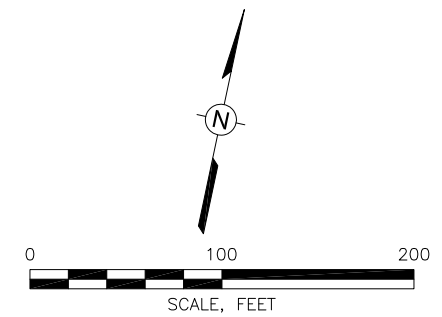

THE ORIGINAL VERSION OF THIS DRAWING IS IN COLOR. BLACK & WHITE COPIES MAY NOT ACCURATELY DEPICT CERTAIN INFORMATION.

B

Drawn By: EGC
 Checked: SLP 10/15/2022
 Approved:
 DWG Name: 314V1049-083-C

WIX - DILLON SITE
 DILLON, SOUTH CAROLINA
 PREPARED FOR
 MANN & HUMMEL FILTRATION TECHNOLOGIES LLC
 DILLON, SOUTH CAROLINA

FIGURE 3
 HISTORICAL AND PLANNED
 SUB-SLAB VAPOR SAMPLE LOCATIONS

WSP USA Inc.
 13530 DILLIES TECHNOLOGY DR
 SUITE 300
 BERNARDON, VA 20171
 TEL: +1 703.709.6500