



c:\Project Work Files\Peak Commercial Real Estate\11210 Ables Lane\Drawings\Site\ 132-10-01 Site Plan 01-01.dwg , Plotted on: Dec 18, 2023 - 2:06pm

ABLES LANE


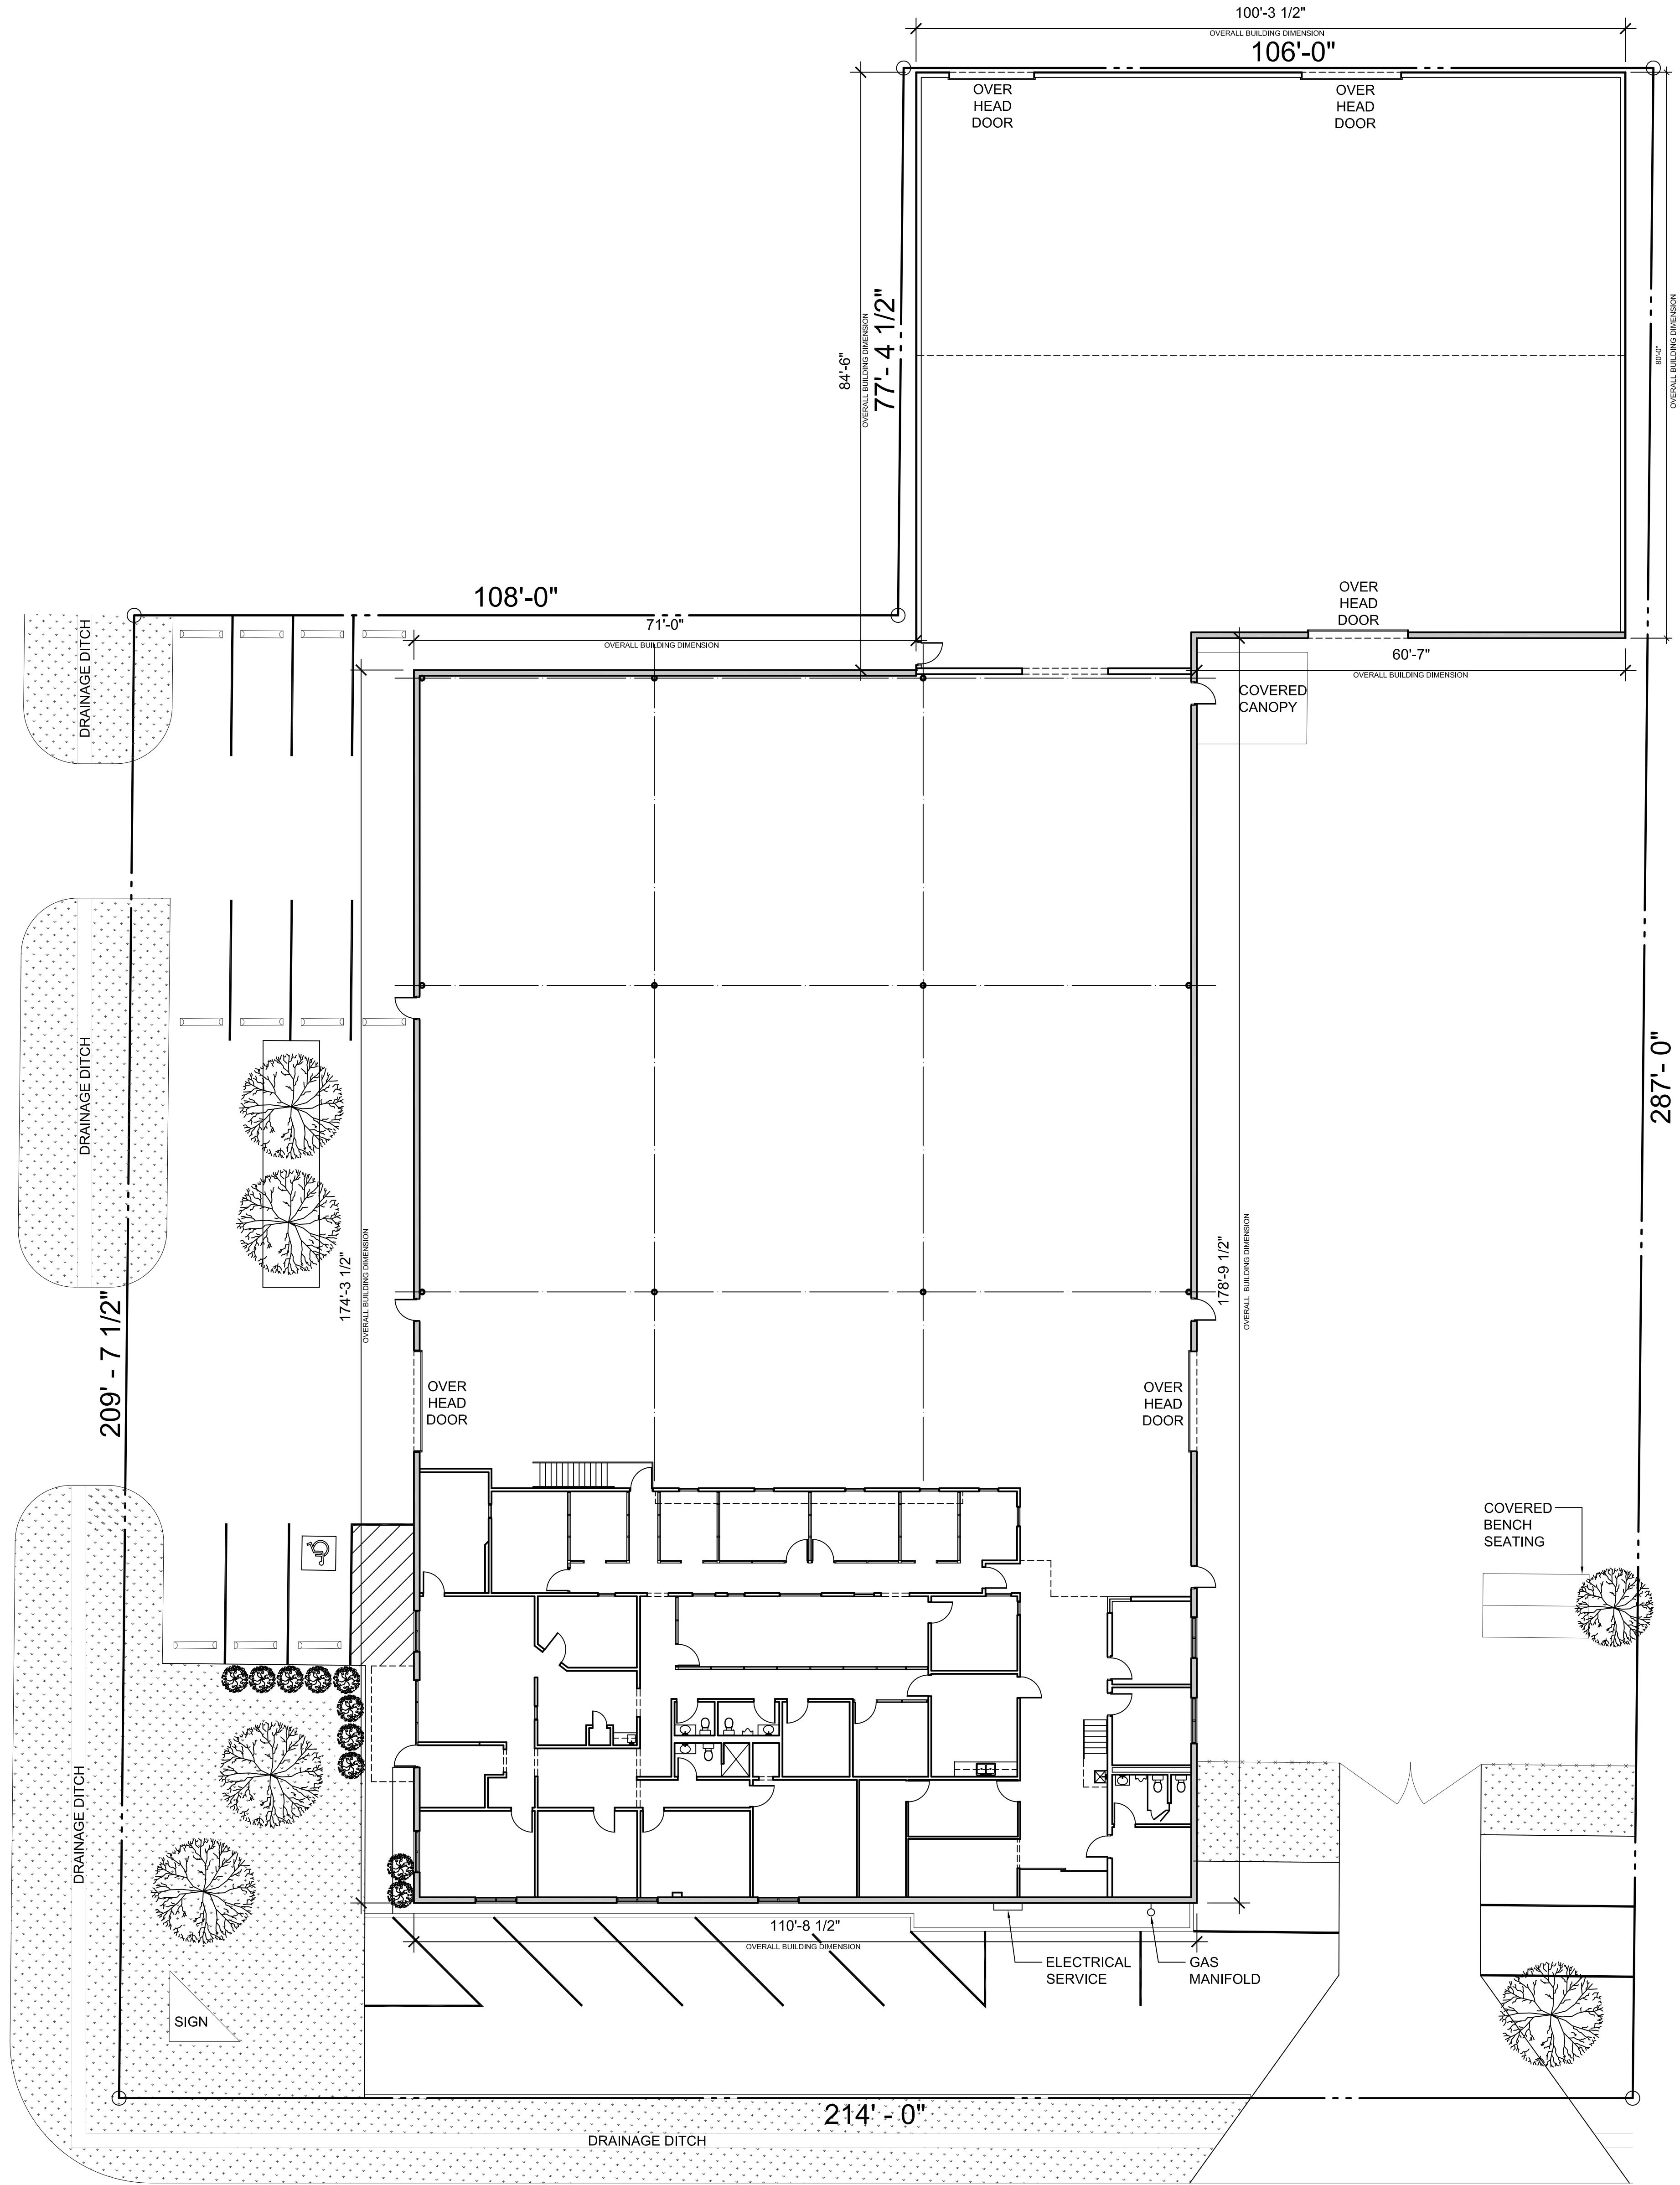


GLENDALANE

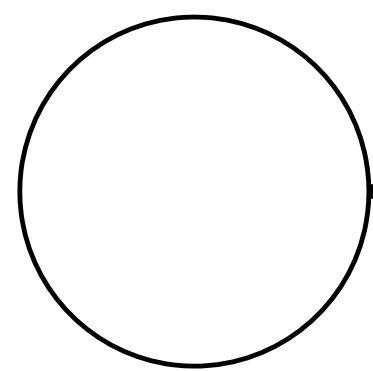

SITE PLAN

132-10-01 Site Plan 02-01

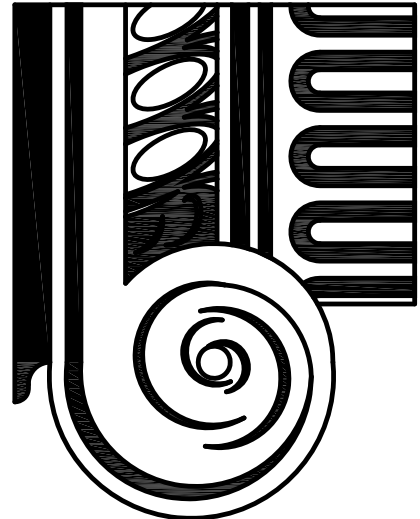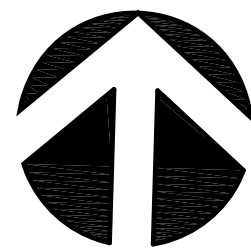

PHONE: 214-507-2486
EMAIL: kssgreek1969@att.net

ISSUED
12-11-23
12-18-23

NOT FOR CONSTRUCTION
THIS DRAWING MAY NOT BE USED FOR REGULATORY
APPROVAL, PERMITTING, OR CONSTRUCTION
KONSTANTINOS SOTIROPOULOS
TEXAS REGISTRATION NO. 12570

OFFICE / WAREHOUSE
11210 Ables Lane
Dallas, Texas 75229

Site Plan

Project No. 154.01.01

SHEET
SP