

CARL J. GRAMENTZ, FARA
5048 CLEAR SPRING ROAD
MINNETONKA, MN 55345
PH 952.933.4590
FAX 952.933.0684
CELL 612.978.4954
email: carlgj1244@aol.com
www.cjgarthculture.com

ARCHITECTS
I certify that this plan, specification, or report was prepared by me or under my direct supervision and that I am a duly Licensed Architect under the laws of the State of Minnesota.

Print Name: Carl Gramentz

Signature:

Date: _____

License: #15331

**PROGRESS SET
ONLY**

[illegible]


Touney T. Xiong
999 50th Avenue NE
Columbia Heights, MN
55421

UPPER LEVEL PLAN

Project Number	1-1194
Date	
Drawn By	MSB
Checked By	CG

A103

Scale 1/4" = 1'-0"

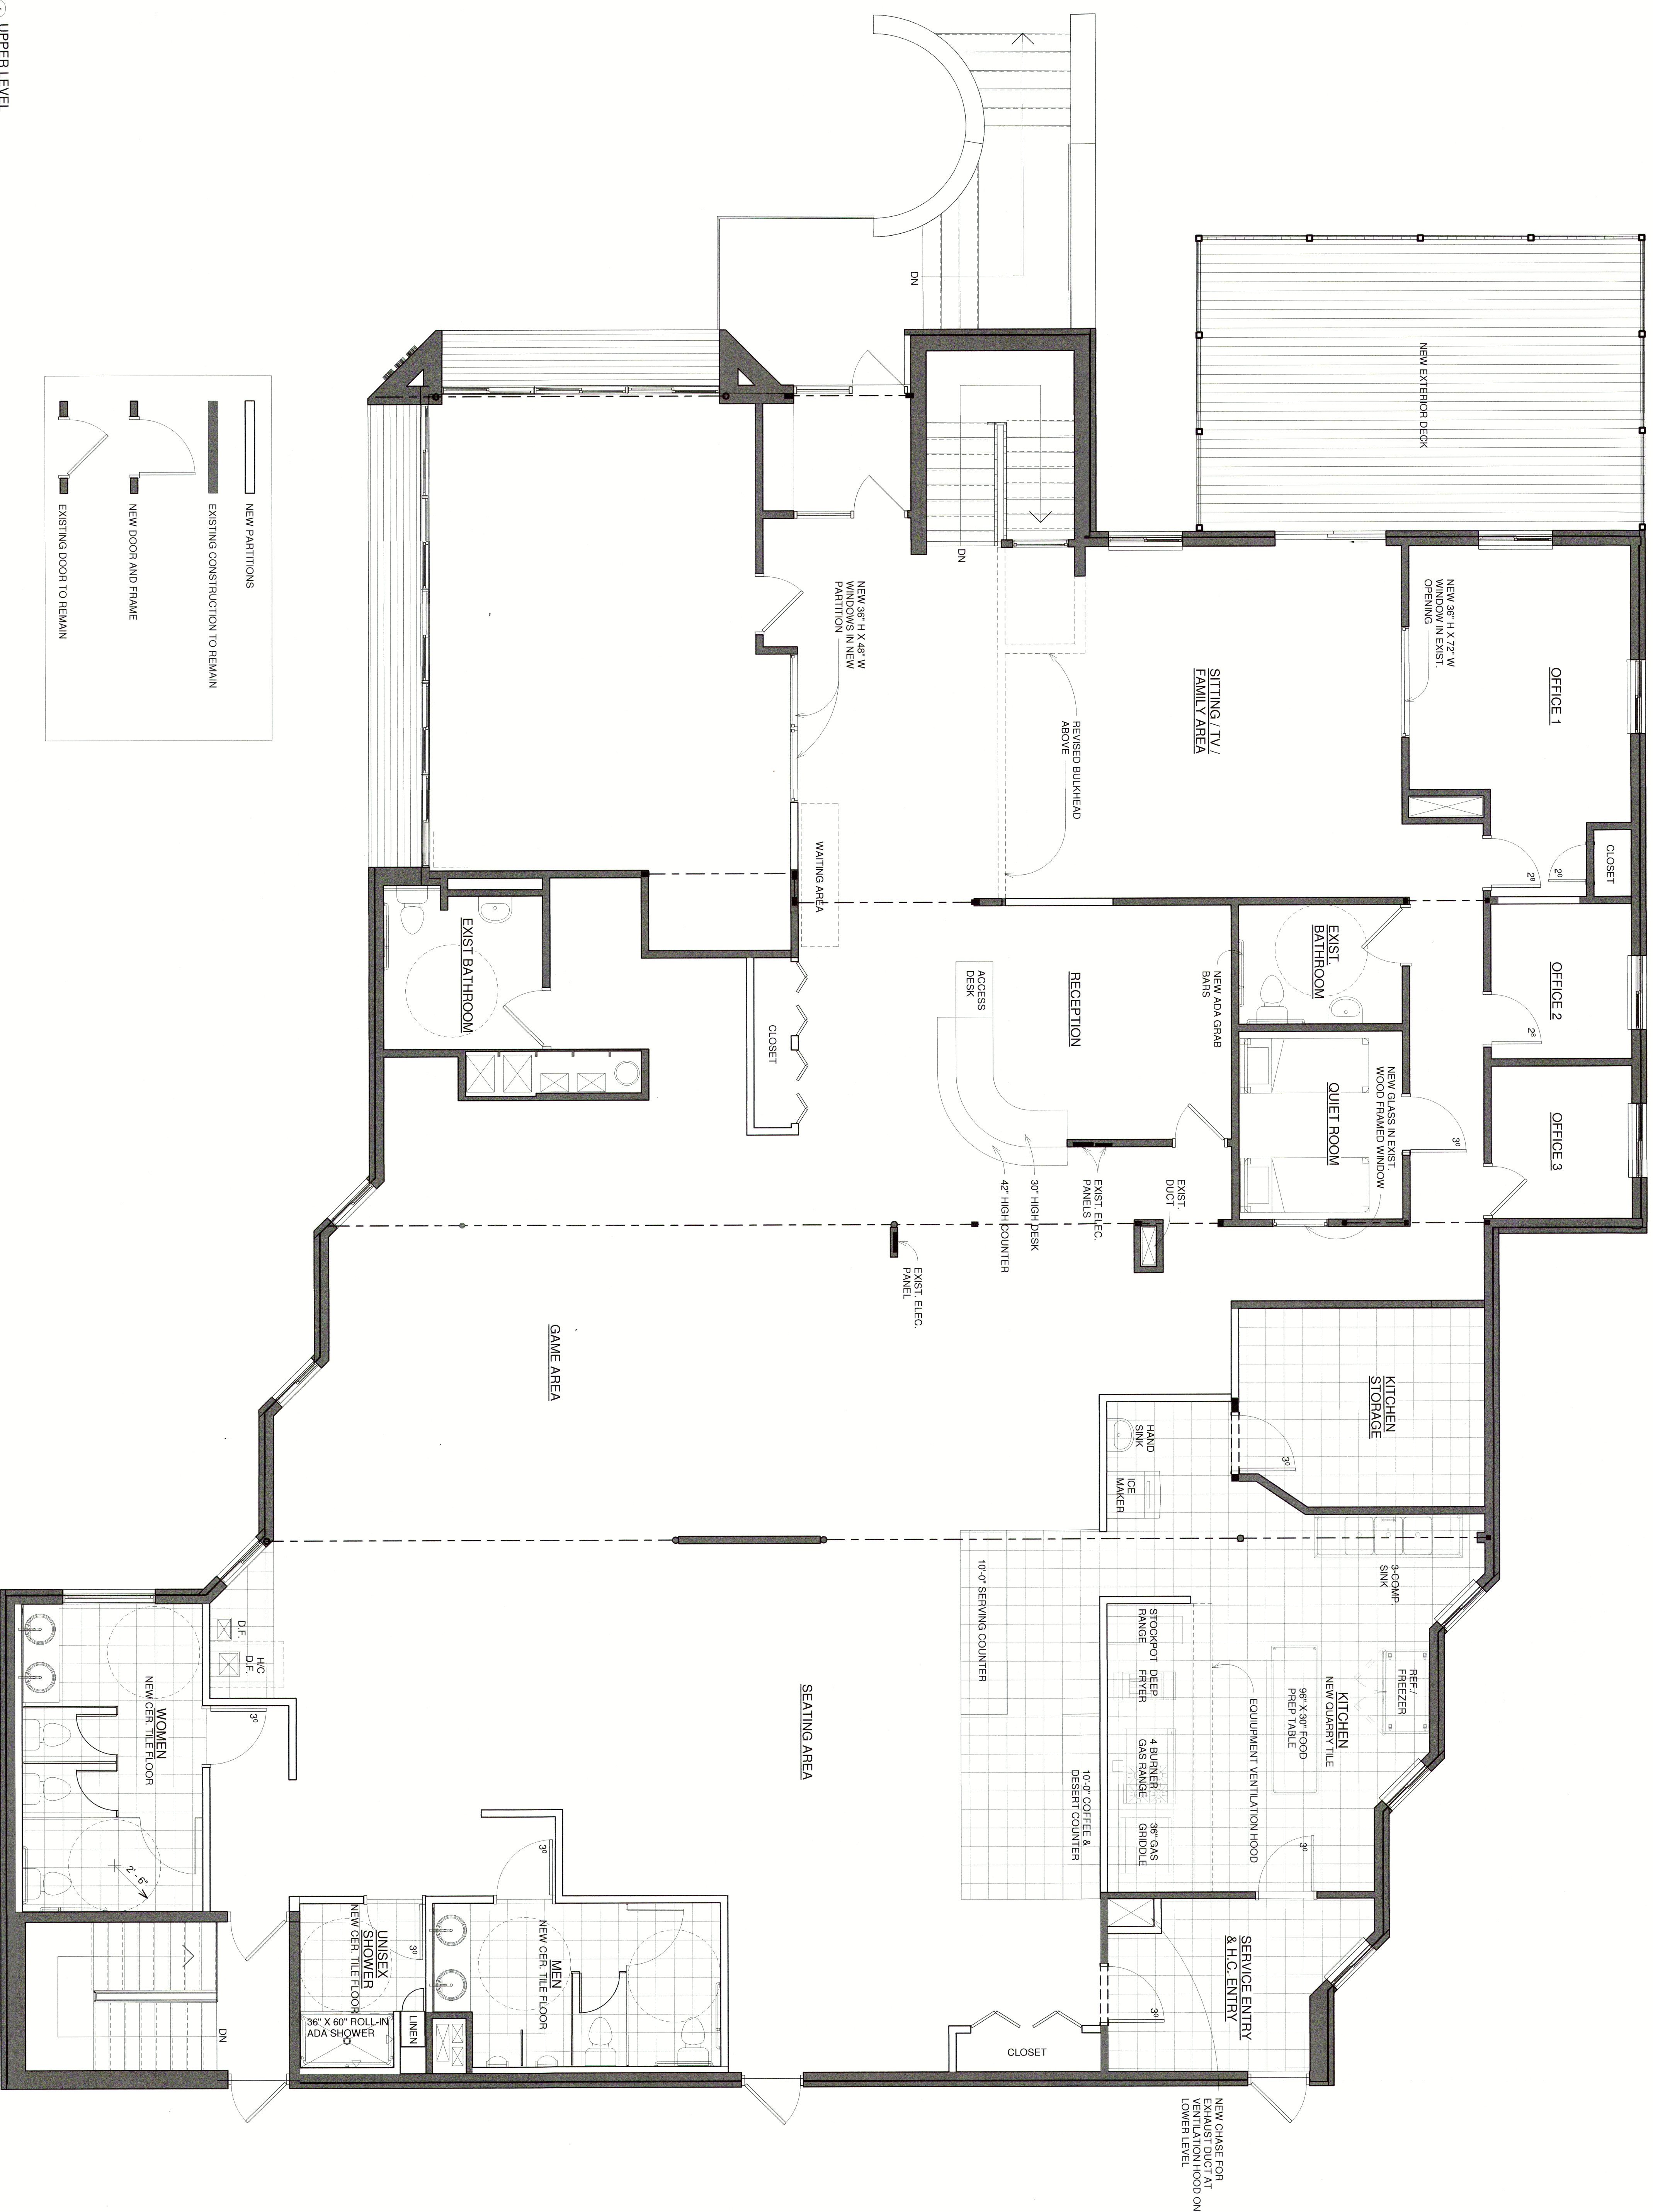

1 UPPER LEVEL