


A J.C.W. CORPORATION
B ROBERT L. SANDLIN & GEORGE W. FARIS

VOLUME 1673, PAGE 445, D.R.E.C.T.
VOLUME 788, PAGE 56, D.R.E.C.T.

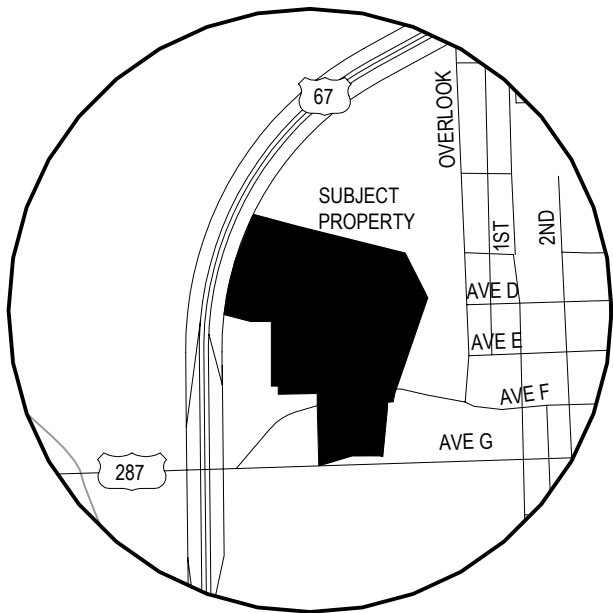


VICINITY MAP
NOT TO SCALE

W.R. LAWSON
VOLUME 487, PAGE 41,
D.R.E.C.T.



GRAPHIC SCALE

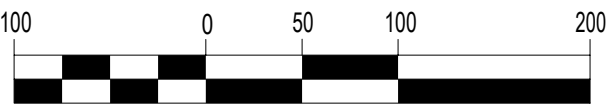

(IN FEET)
1 INCH = 100 FT.

W. R. LAWSON
VOLUME 453, PAGE 518,
D.R.E.C.T.

NOTE: ALL MONUMENTS NOTED AS
5/8" IRS* ARE 5/8" IRON REBAR RODS
WITH AN ORANGE PLASTIC CAP
STAMPED "CPH ENG". MONUMENTS
NOTED AS "(C.M.)" ARE
CONTROLLING MONUMENTS USED IN
ESTABLISHING THE FINAL
BOUNDARY.

MATCHLINE SHEET 2


"FINAL PLAT"

LOTS 1-3, BLOCK A, LOTS 1 & 2, BLOCK B, AND LOT 1, BLOCK C
**WAL-MART SUPERCENTER ADDITION
AT MIDLOTHIAN**
JOHN SHARKEY SURVEY, ABSTRACT 1065
MIDLOTHIAN, ELLIS COUNTY, TEXAS


cph Engineers
Planners
Landscape Architects
Surveyors
Construction Management
www.cphengineers.com
5728 Lyndon B. Johnson Freeway, Suite 330, Dallas, TX. 75240
Phone: 972.490.1515 Fax: 972.490.1517

Scale:	1"=100'	Activity	Name
Date:	12/04/05	Drawn by:	CC
Job No.:	W13428	Checked by:	DLJ
File:	FINAL	Approved by:	DLJ
©2006		Surveyed by:	KD/QC/TH/LJ


FLOOD NOTE: BY GRAPHIC PLOTTING ONLY, PROPERTY SHOWN HEREON IS IN
ZONE X OF THE FLOOD INSURANCE RATE MAP, COMMUNITY PANEL NO. 48139C
0060 D, WHICH BEARS AN EFFECTIVE DATE OF JANUARY 20, 1999 AND DOES
NOT APPEAR TO BE IN A SPECIAL FLOOD HAZARD AREA. NO FIELD SURVEYING
WAS PERFORMED TO DETERMINE THIS ZONE AND AN ELEVATION CERTIFICATE
MAY BE NEEDED TO VERIFY THIS DETERMINATION OR APPLY FOR A VARIANCE
FROM THE FEDERAL EMERGENCY MANAGEMENT AGENCY.

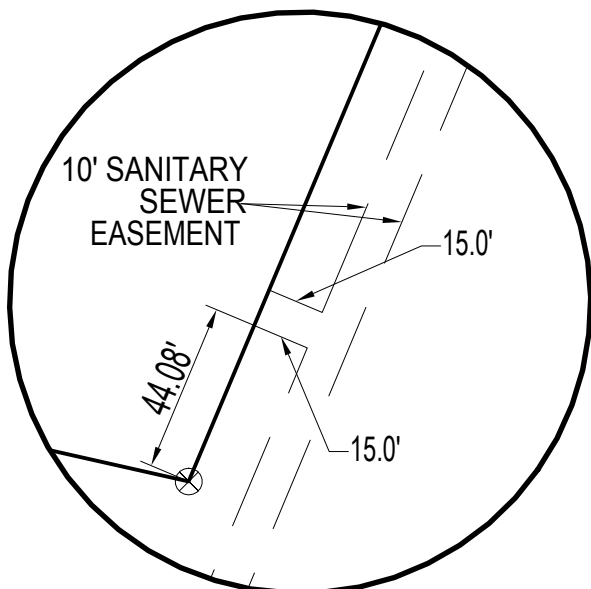

DETAIL "A"
1" = 50'

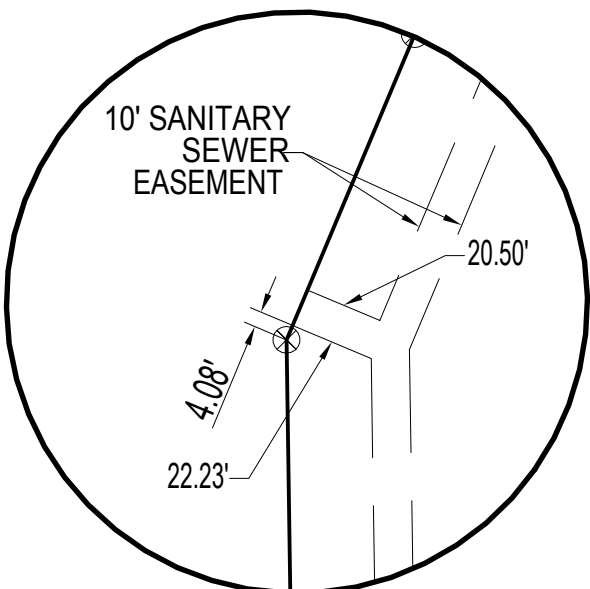

DETAIL "B"
1" = 50'

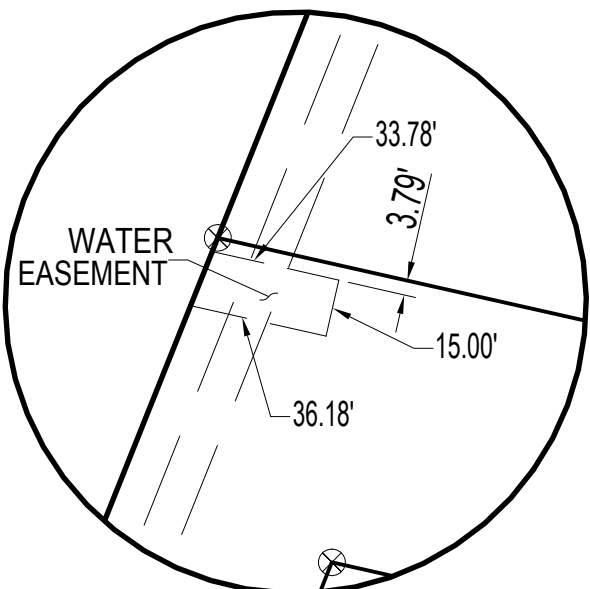

DETAIL "C"
1" = 50'