

Drawn by: K. Martin, C. deLongpre
Checked by:

Watson Engineers
Consulting Structural Engineer
4150 Wasington Road
McMurray, PA 15317
(724) 941-3941
(724) 941-3940

Dodson Engineering, Inc.
Consulting HVAC/Plumb. Engineer
420 One Chatham Center
Pittsburgh, PA 15219
(412) 261-6515
(412) 261-6527

Shirey Engineering
Consulting Electrical Engineer
210 West Road
Ligonier, PA 15658
(724) 238-7286
(724) 238-7286

Dialysis Clinic, Inc.
Harmony Township


Logan Lane
Beaver County, PA

James D. Brown Associates

Architecture
Planning
Interior Architecture
820 Evergreen Avenue
Pittsburgh, PA 15209
Tel (412) 822 - 8888
Fax (412) 822 - 8400

**Furniture
Plan**

9856.00 C A-4

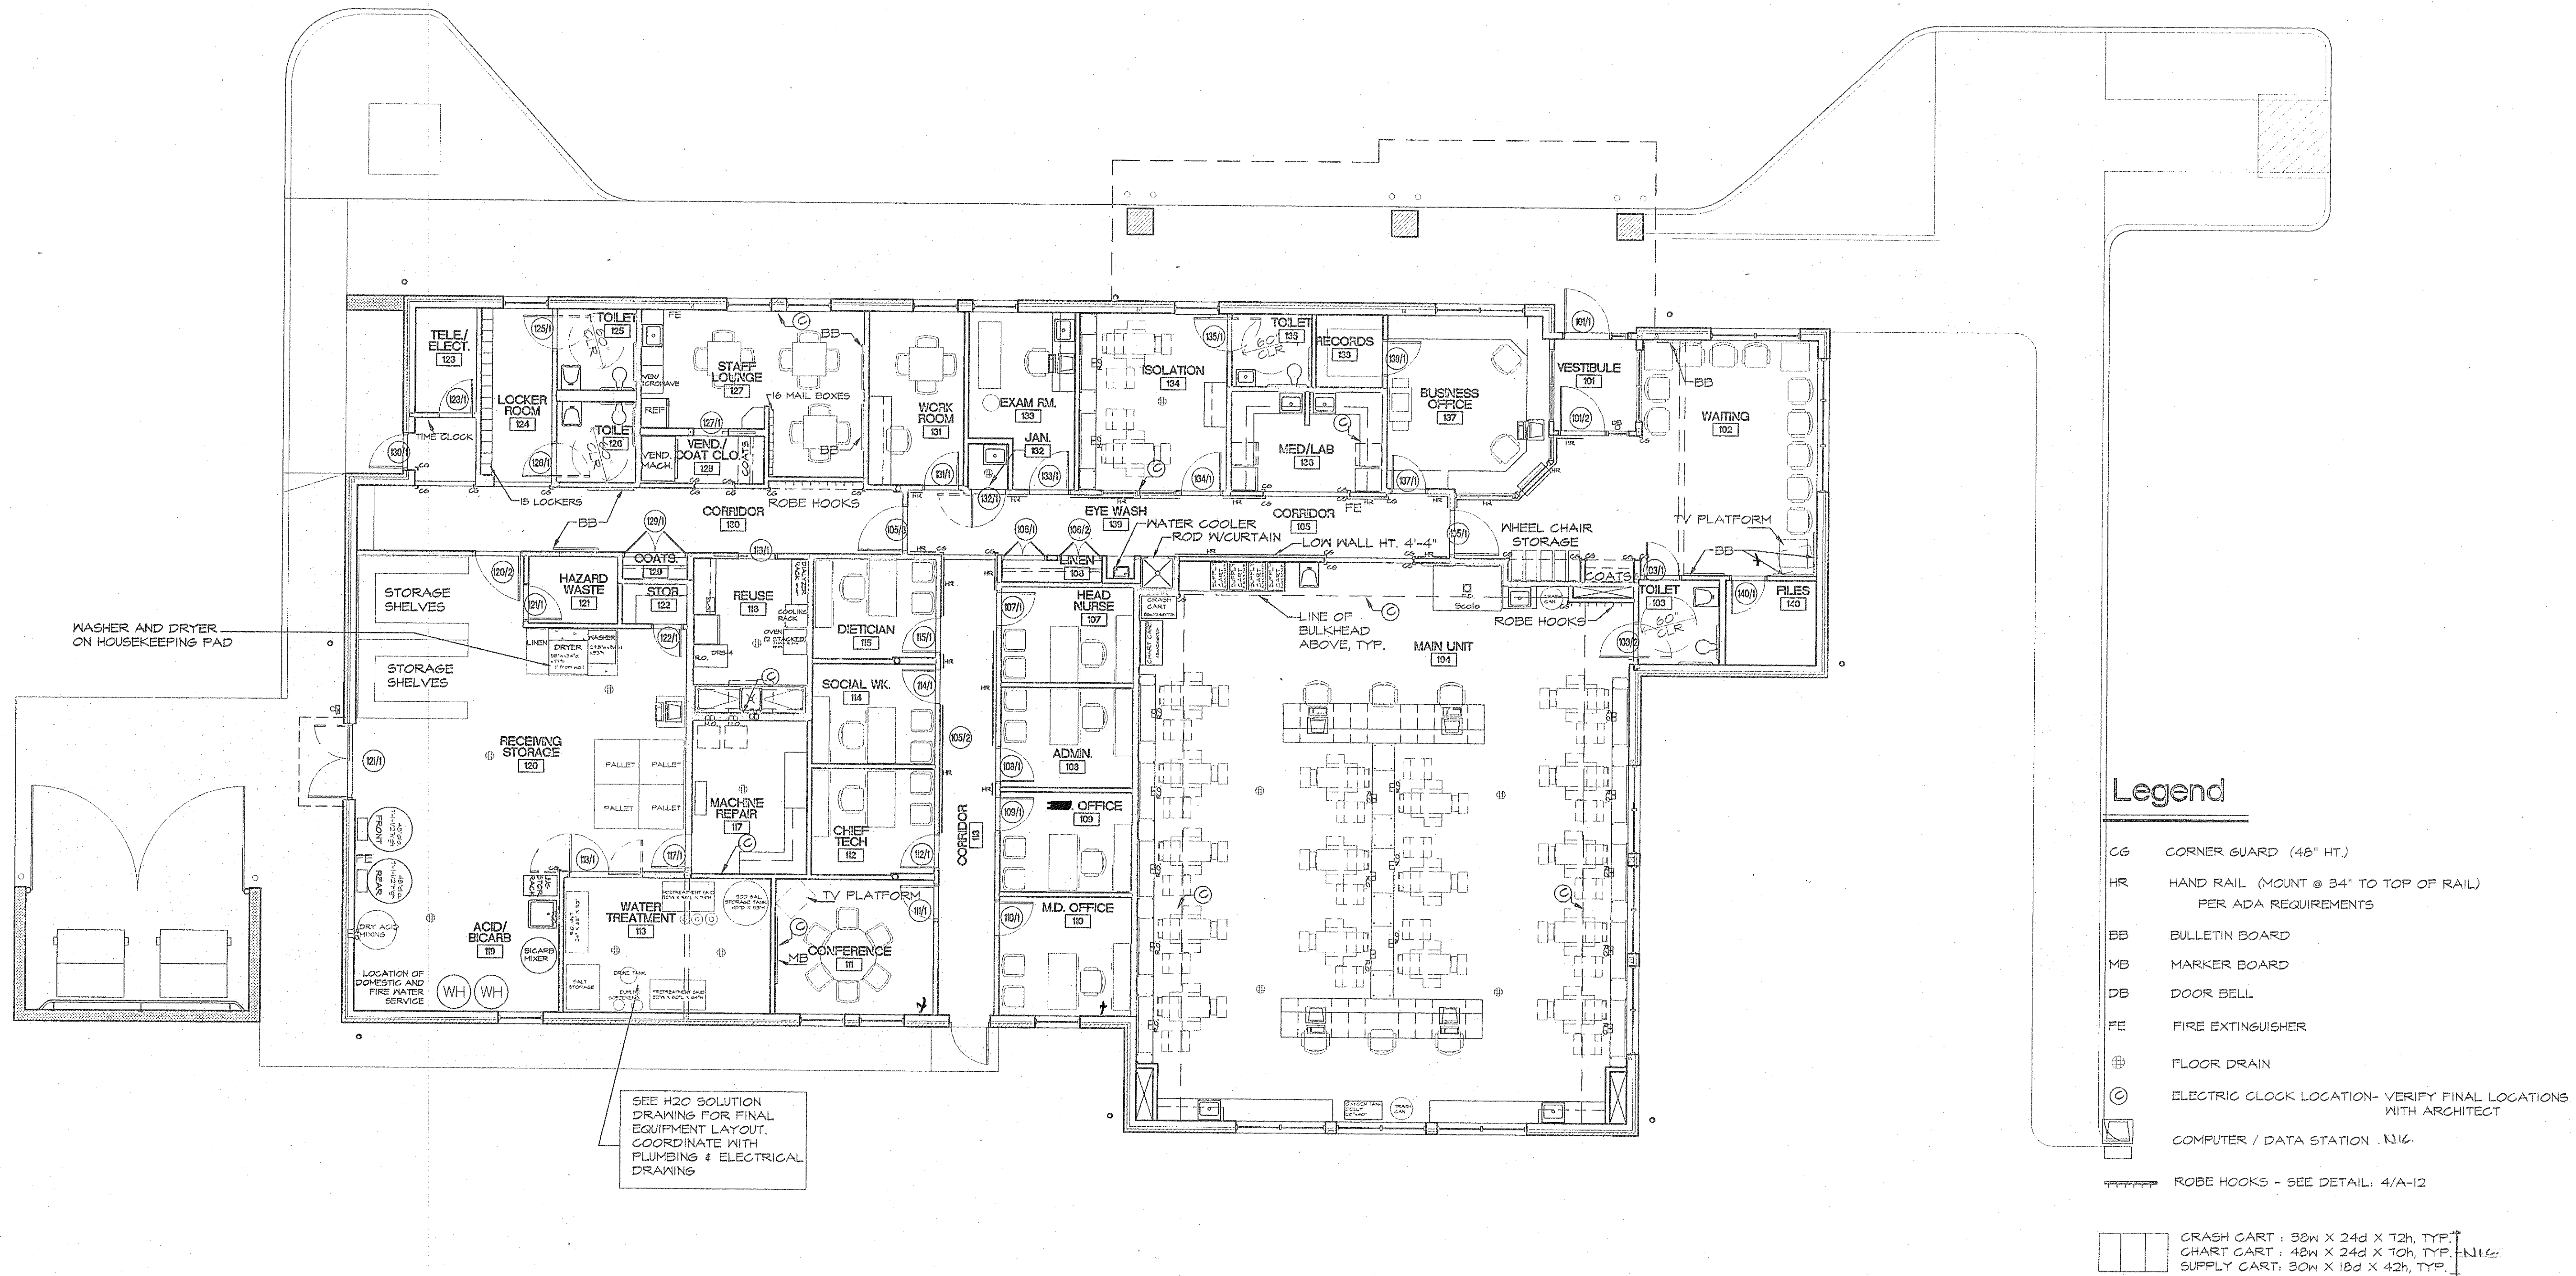

Legend

- CG CORNER GUARD (48" HT.)
- HR HAND RAIL (MOUNT @ 34" TO TOP OF RAIL)
PER ADA REQUIREMENTS
- BB BULLETIN BOARD
- MB MARKER BOARD
- DB DOOR BELL
- FE FIRE EXTINGUISHER
- ⊕ FLOOR DRAIN
- ⊙ ELECTRIC CLOCK LOCATION- VERIFY FINAL LOCATIONS
WITH ARCHITECT
- COMPUTER / DATA STATION N16
- ROBE HOOKS - SEE DETAIL: 4/A-12

CRASH CART: 36W X 24d X 72h, TYP.
CHART CART: 48W X 24d X 70h, TYP.
SUPPLY CART: 30W X 18d X 42h, TYP.

Notes

- WINDOW BLINDS TO BE INSTALLED
AT EXTERIOR WINDOWS
- WINDOW BLINDS TO BE INSTALLED
AT INTERIOR WINDOWS AND DOORS AT
THE FOLLOWING LOCATIONS:
(1) ISOLATION 134

Visual Display Boards

SIZE	TYPE	LOCATION
3'-0" x 4'-0"	NATURAL CORK TACKBOARD	(4) WAITING ROOM 102
3'-0" x 4'-0"	NATURAL CORK TACKBOARD	(2) LOUNGE 127
3'-0" x 4'-0"	NATURAL CORK TACKBOARD	(2) CORRIDOR 130
3'-0" x 6'-0"	PORCELAIN ENAMEL MARKERBOARD	(1) CONFERENCE ROOM III