



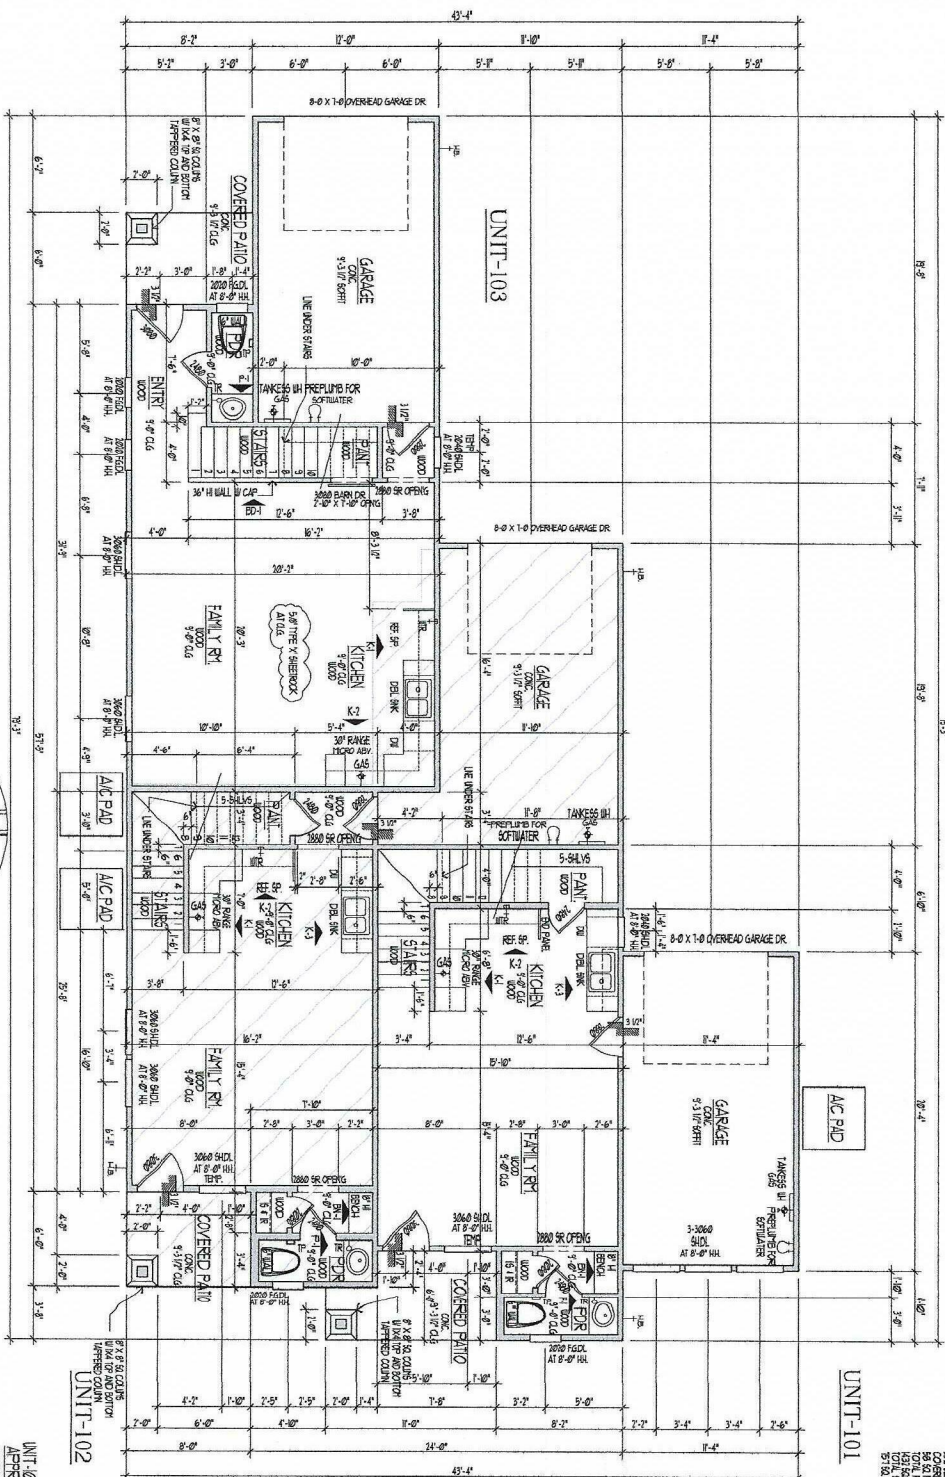


FIRST FLOOR PLAN UNIT 101/102/103


TOTAL BUILDING

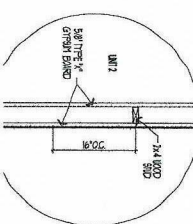

FIRE WALL BETWEEN UNITS

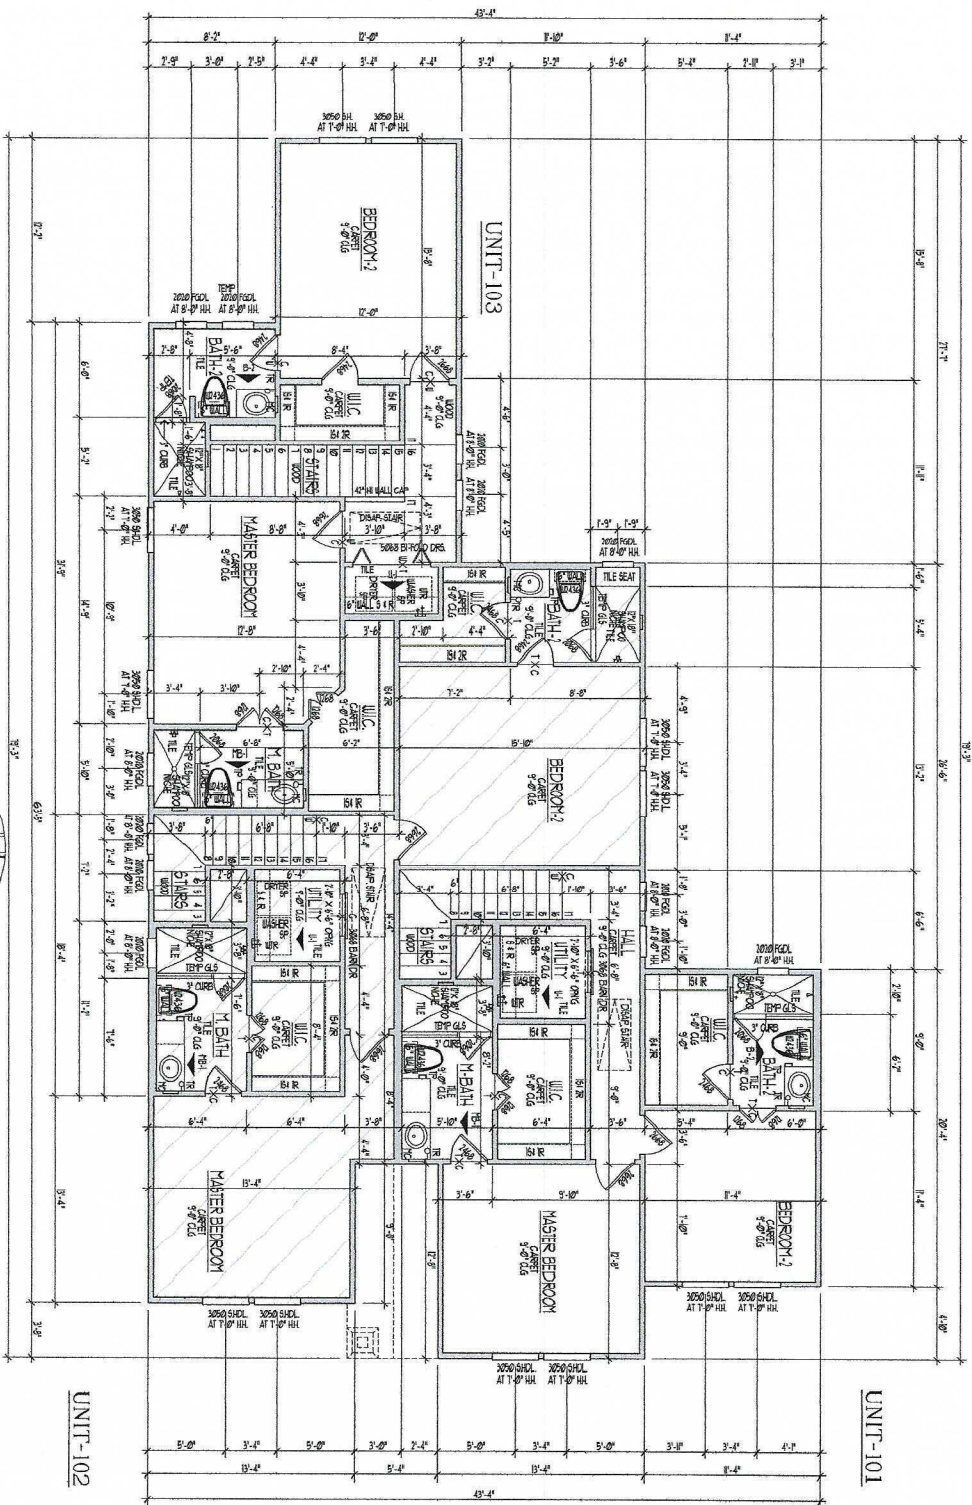

SECOND FLOOR PLAN UNIT 101/102/103
DATE: 8-7-08

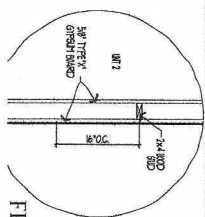

FIRE WALL BETWEEN UNITS

SHEET NO.	2 OF 8
DATE:	12/2/2011
DESIGN BY:	GR
PLAN NO.	01
REVISIONS:	
JOB NO.	




PLAN 107
MAHNCKE PARK
LOT: 26 BLK. 1
107 CLAREMONT

COPYRIGHT 2013. ALL RIGHTS RESERVED.
IMAGINE BUILT HOMES, LTD.
ANY REPRODUCTION OR TRANSLATION OF ALL
OR ANY PART OF THIS WORK, WITHOUT THE
WRITTEN CONSENT, BY IMAGINE BUILT HOMES,
LTD IS UNLAWFUL. FOR ANY INFORMATION
CONTACT IMAGINE BUILT HOMES, LTD.


INTERIOR ELEVATIONS UNIT-102
SCALE 1/8" = 1'-0"


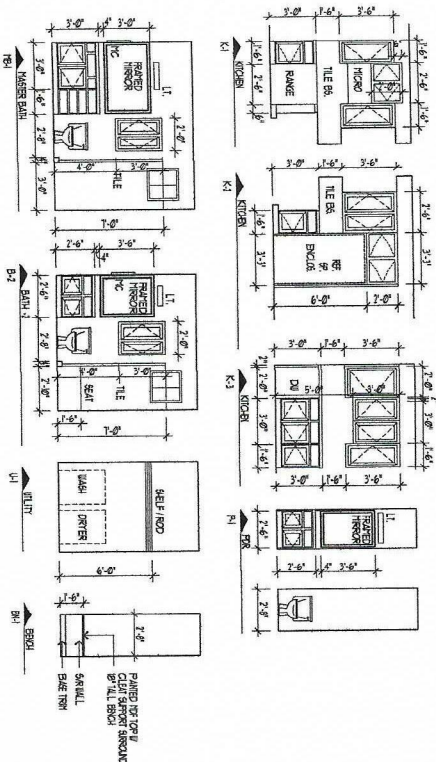


INTERIOR ELEVATIONS UNIT-103
SCALE 1/8" = 1'-0"

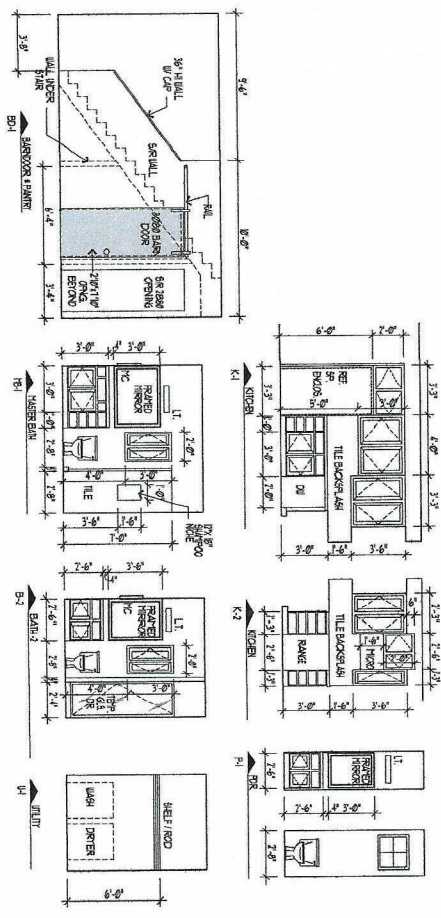


INTERIOR ELEVATIONS UNIT-101
SCALE 1/8" = 1'-0"

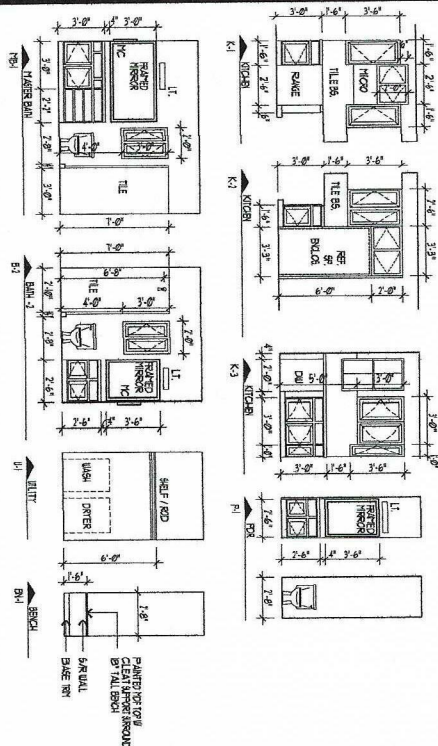

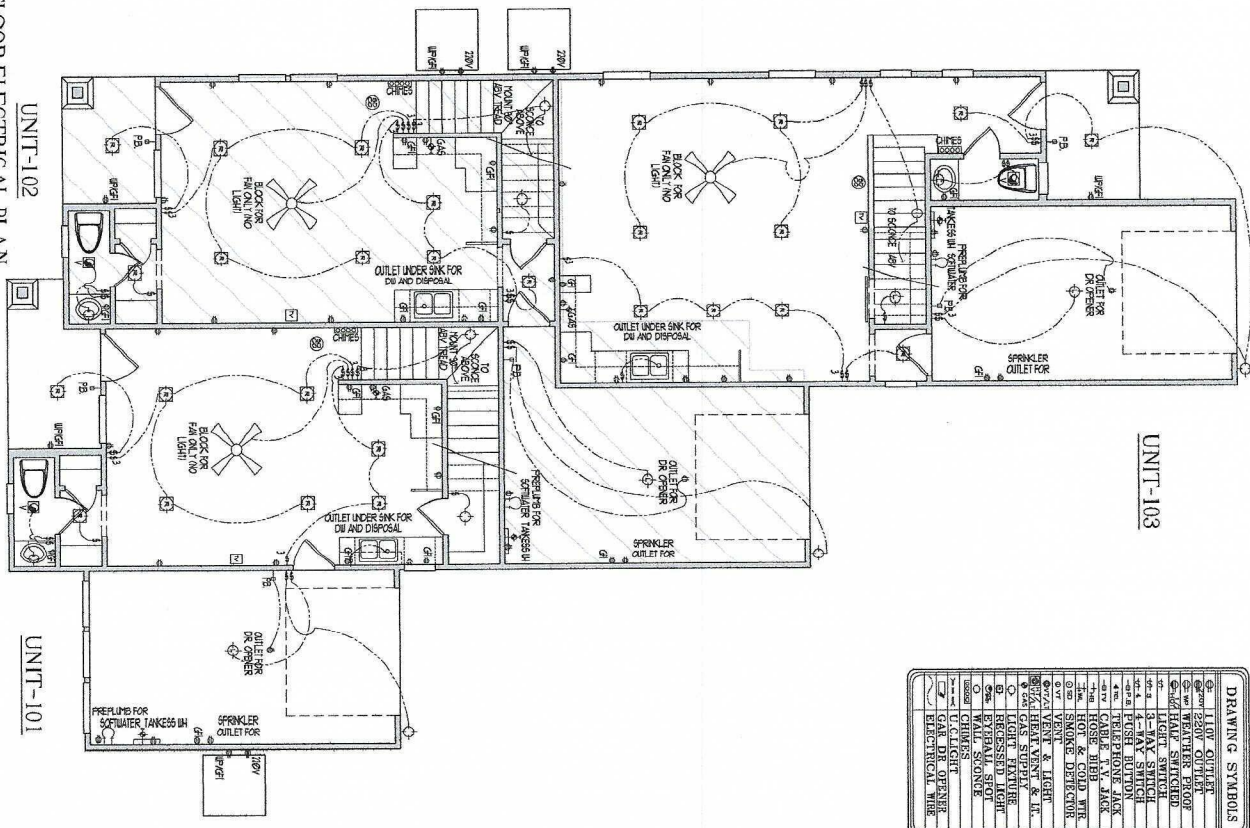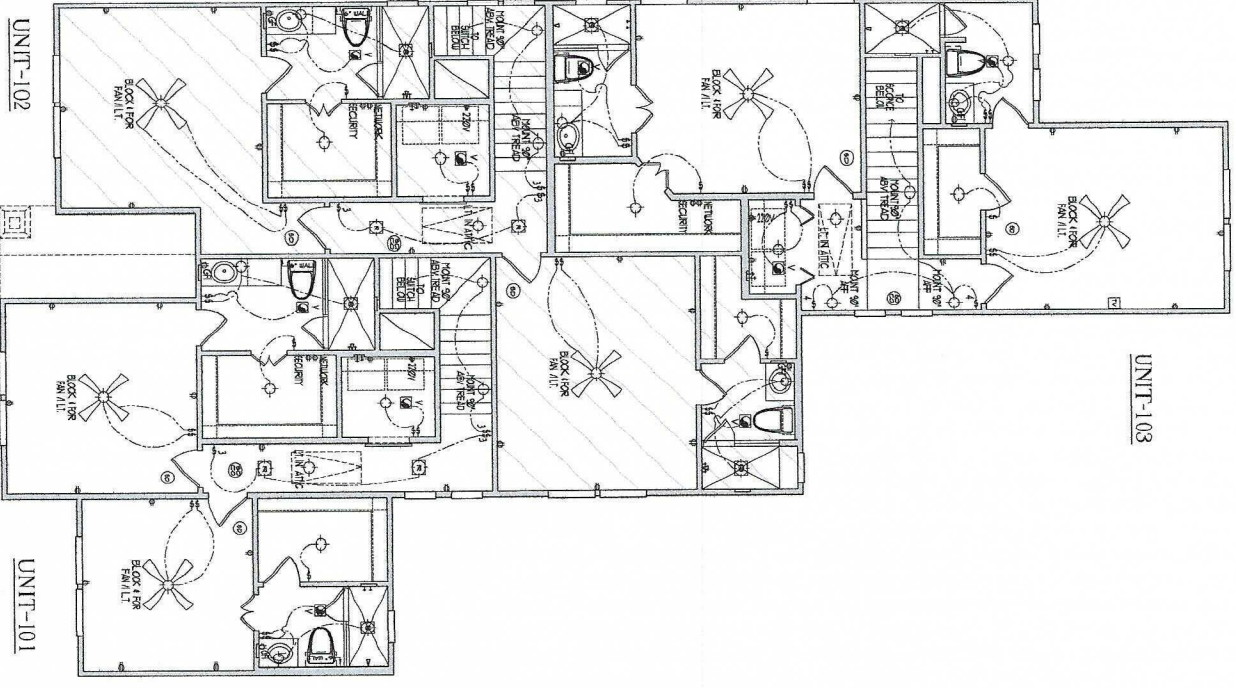

DRAWING SYMBOLS	
○	ELECTRICAL WIRE



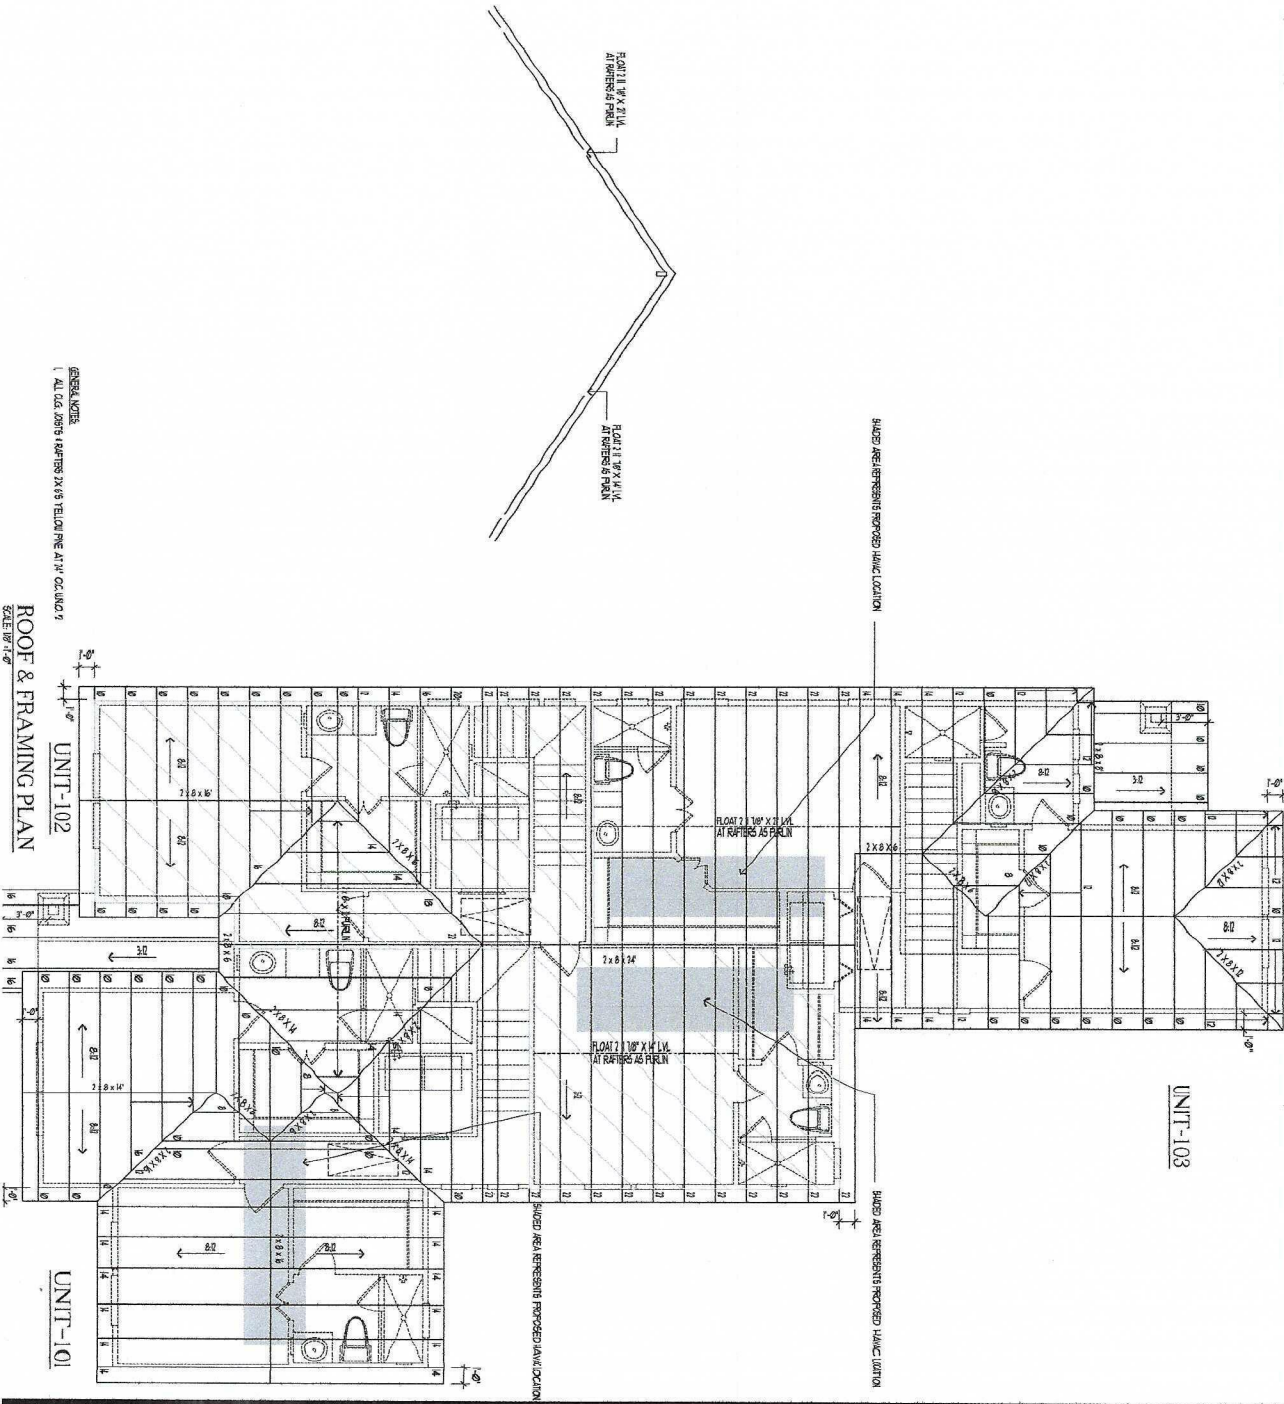

GENERAL NOTES

ROOF & FRAMING PLAN
SCALE 1/8" = 1'-0"

JOB NO.	
REVISIONS	
PLAN NO.	BT
DRAWN BY	GR
DATE	12/13/2017
SHEET NO.	7 OF 8




PLAN 107

MAHNCHE PARK
LOT 1 26 BLK 1
107 CLAREMONT


COPYRIGHT 2013 ALL RIGHTS RESERVED.
IMAGINE BUILT HOMES, LTD.

ANY REPRODUCTION OR TRANSLATION OF ALL OR ANY PART OF THIS WORK, WITHOUT THE WRITTEN CONSENT, BY IMAGINE BUILT HOMES, LTD IS UNLAWFUL. FOR ANY INFORMATION CONTACT IMAGINE BUILT HOMES, LTD.

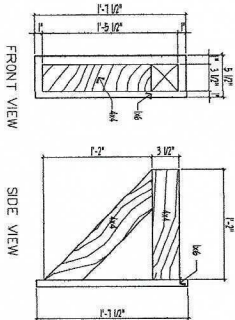

4x16 PAINTED WOOD CORBEL


NO SCALE

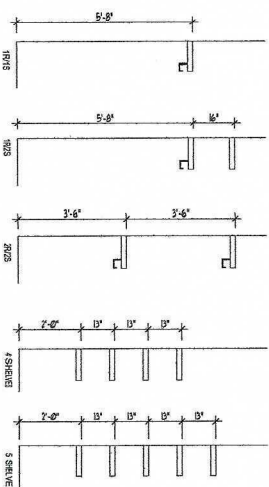

Closet Shelving Configurations - Metal Shelving


SCALE 1/4"=1'-0"

NOTE: PROVIDE SOLID WOOD BLOCKING AS NEEDED FOR SUPPORT

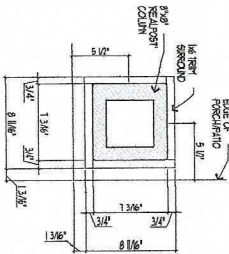


REALPOST™ COLUMN DETAIL

SCALE 1"=4"

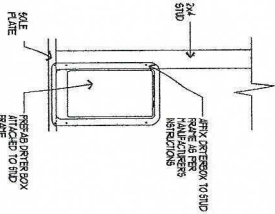


DRYER BOX DETAIL

NO SCALE

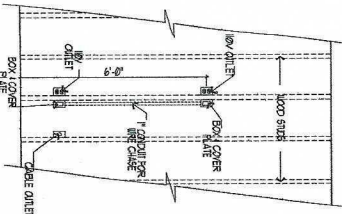

Hi-Low Conduit Chose


SCALE 1/4"=1'-0"

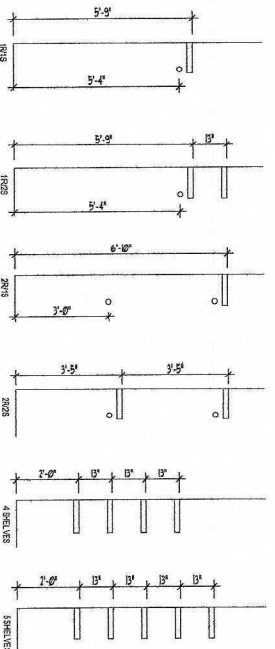

Closet Shelving Configurations - Wood Shelving

SCALE 1/4"=1'-0"

NOTE: PROVIDE SOLID WOOD BLOCKING AS NEEDED FOR SUPPORT

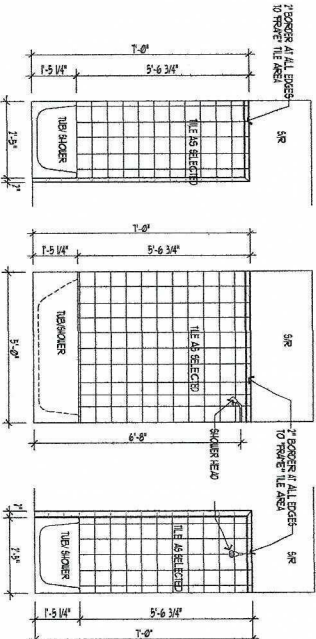

STANDARD TUB/SHOWER DETAIL

NO SCALE

