


REVISED GRAPHICS
LAYOUT PLAN

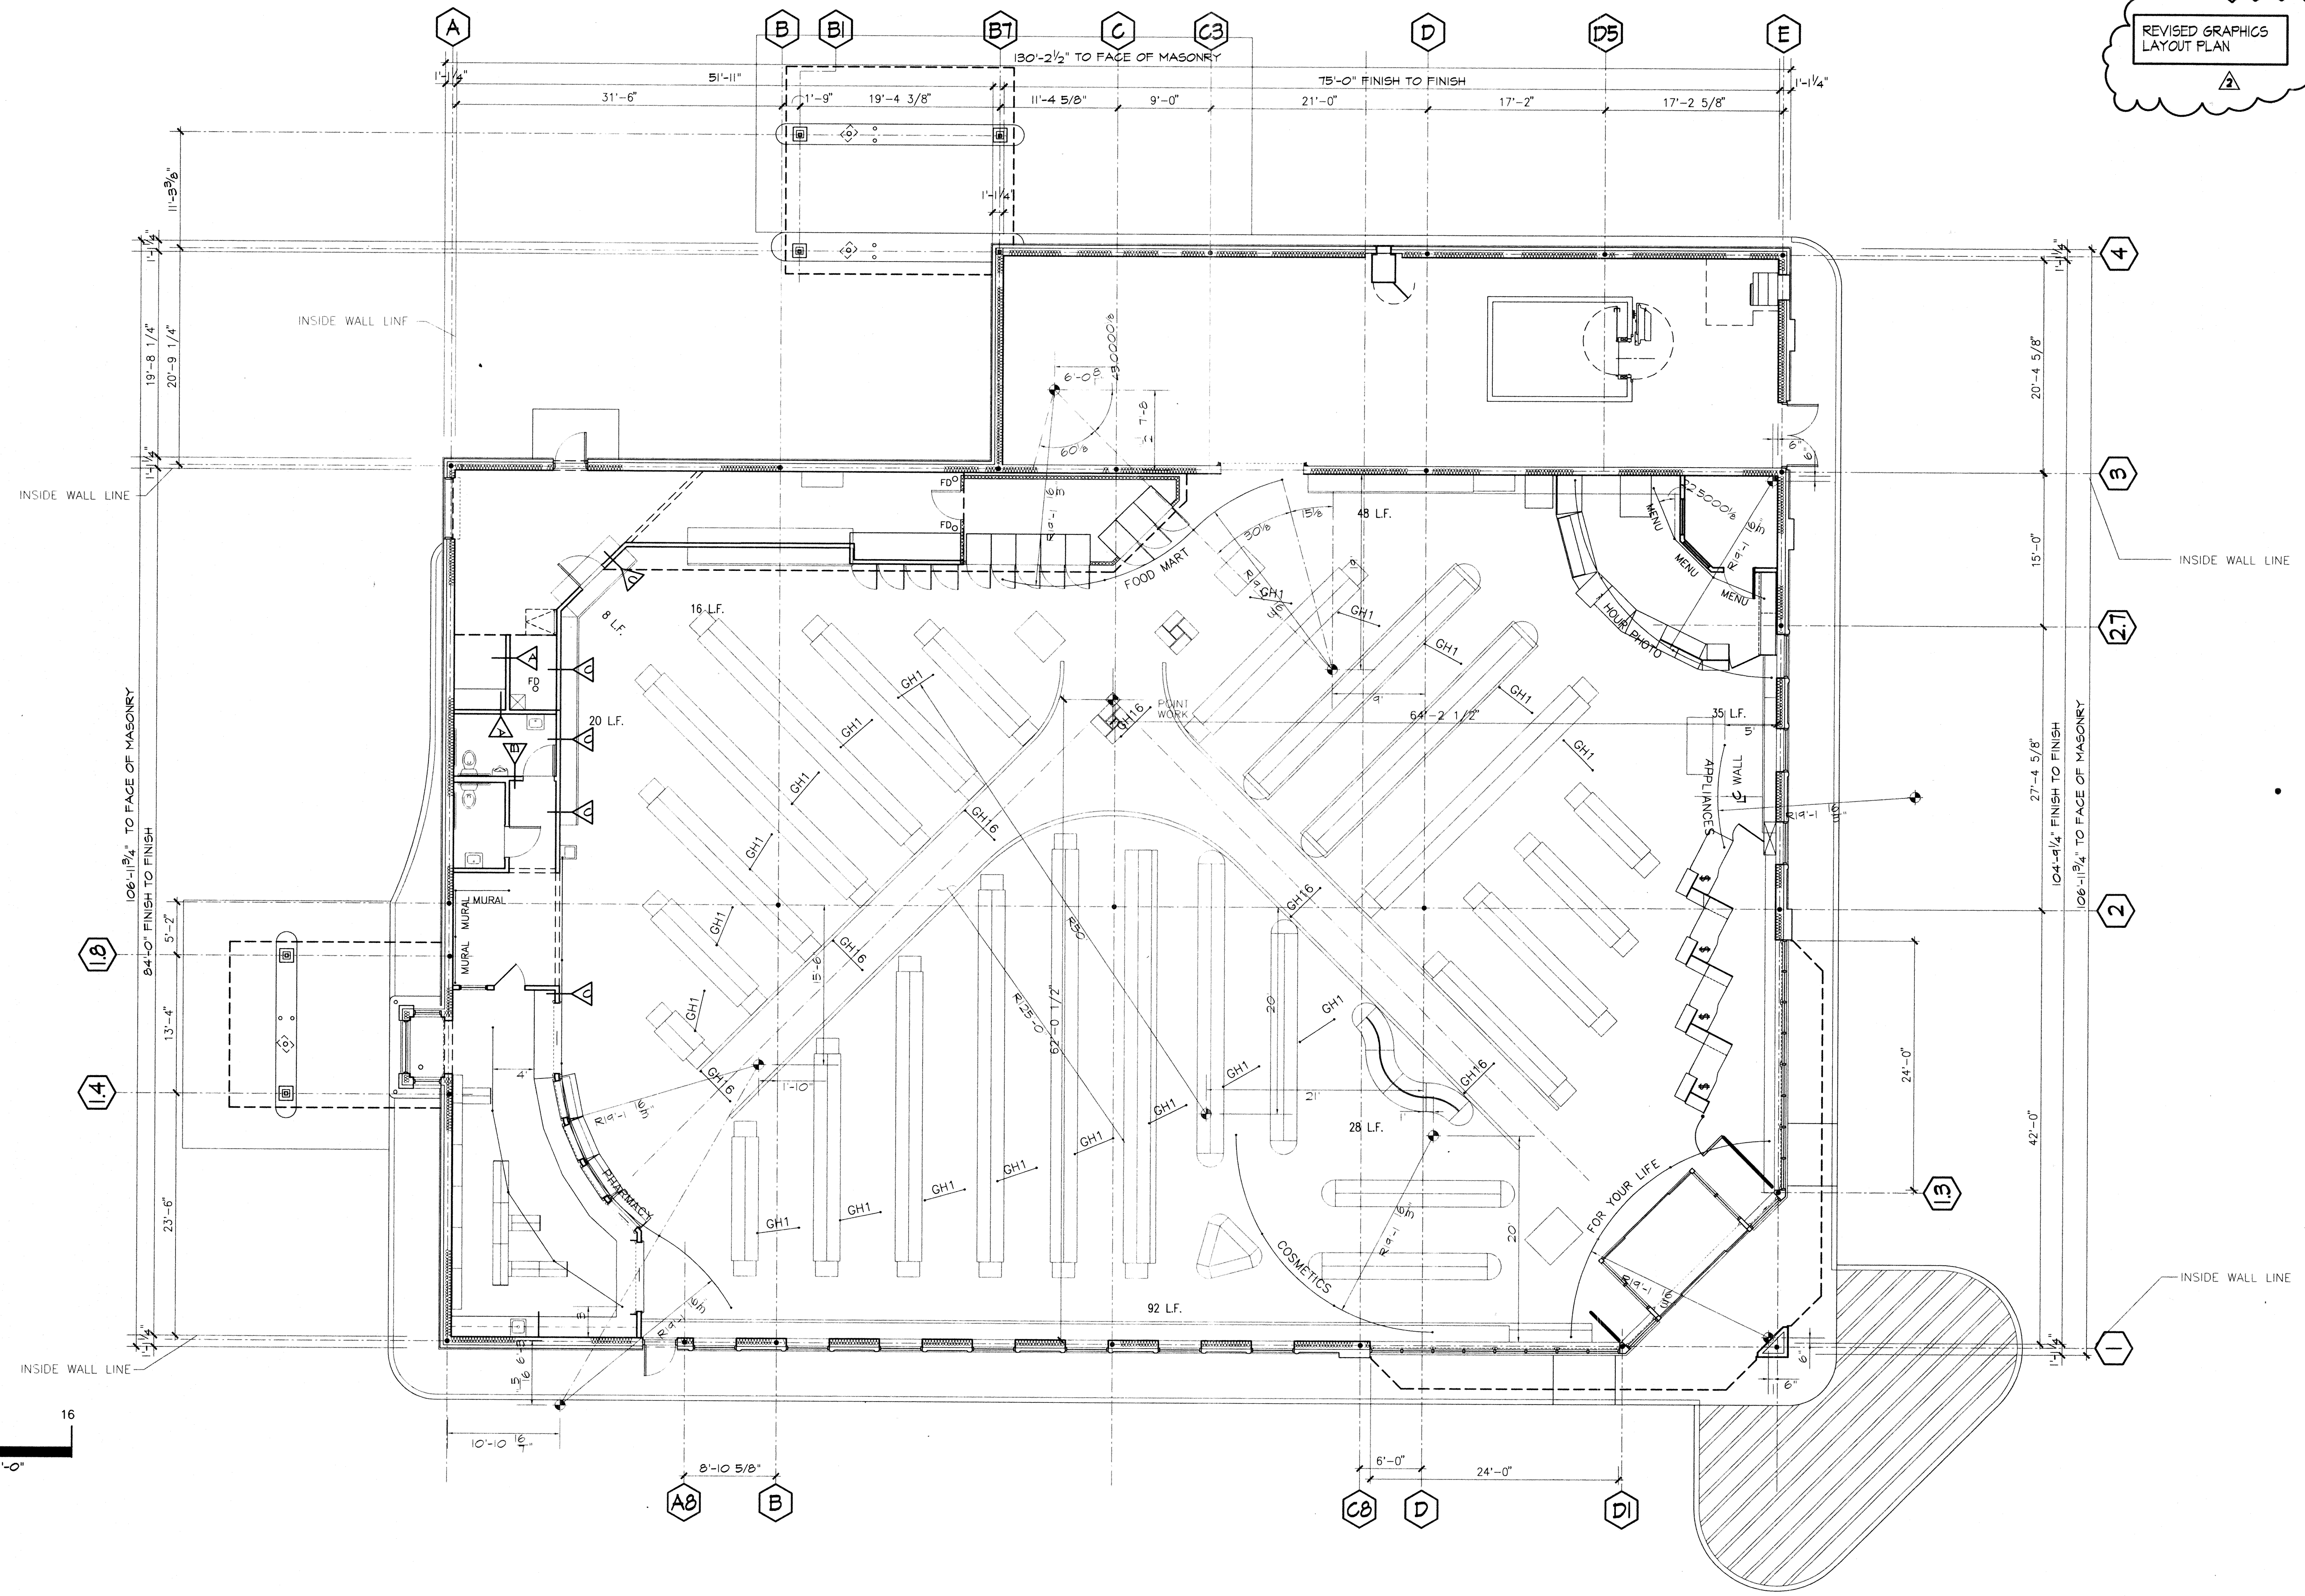

REVISIONS

NO.	DATE	DESCRIPTION
1	9/9/92	TRAILING NUMBERS
2	2/18/93	UPDATE TO THE PROTOTYPE
3	2/28/93	REVISION

ISSUANCES

DATE	TITLE	REVISION SET
3/20/97	PROJECT SET	REVISION 1
2/10/98	REVISION 2	REVISION 2
2/25/98	REVISION 3	REVISION 3

RITE AID STORE SALISBURY
MARYLAND

GRAPHICS PLAN AND SCHEDULE

Rite Aid
CORPORATION
STORE DEVELOPMENT DEPARTMENT
HARRISBURG, PA 17105
(717) 761-2633

ITEMS SHOWN ARE SIGNS INSTALLED BELOW CEILING GRID & ARE INDICATED FOR INFORMATION ONLY. ALL ITEMS INDICATED ON THIS PLAN ARE SUPPLIED AND INSTALLED BY RITE AID.

DRWN BY: CHK'D BY:

DATE: SCALE: 1/8"=1'-0"

PROJECT STORE #3779
A-5