


- KEYED NOTES:**
 - 2 1/2" BRONZE VALVE WITH BACK FLOW PREVENTION SYSTEM VALVE & PIP (PER CODE)
 - 3 2" WATER LINE - SEE CIVIL PLAN FOR CONNECTION
 - 4 WATER ENHANCER, SEE DETAIL ON SHEET 01/25A

- GENERAL IRRIGATION NOTES:**
- 1 ALL WORK TO BE PERFORMED WITH APPROVED PLANS, CODES, SPECIFICATIONS AND PERMITS. THE CONTRACTOR SHALL PAY FOR ALL PERMITS AND FEES REQUIRED BY FEDERAL, STATE & LOCAL AUTHORITIES.

LEGEND:


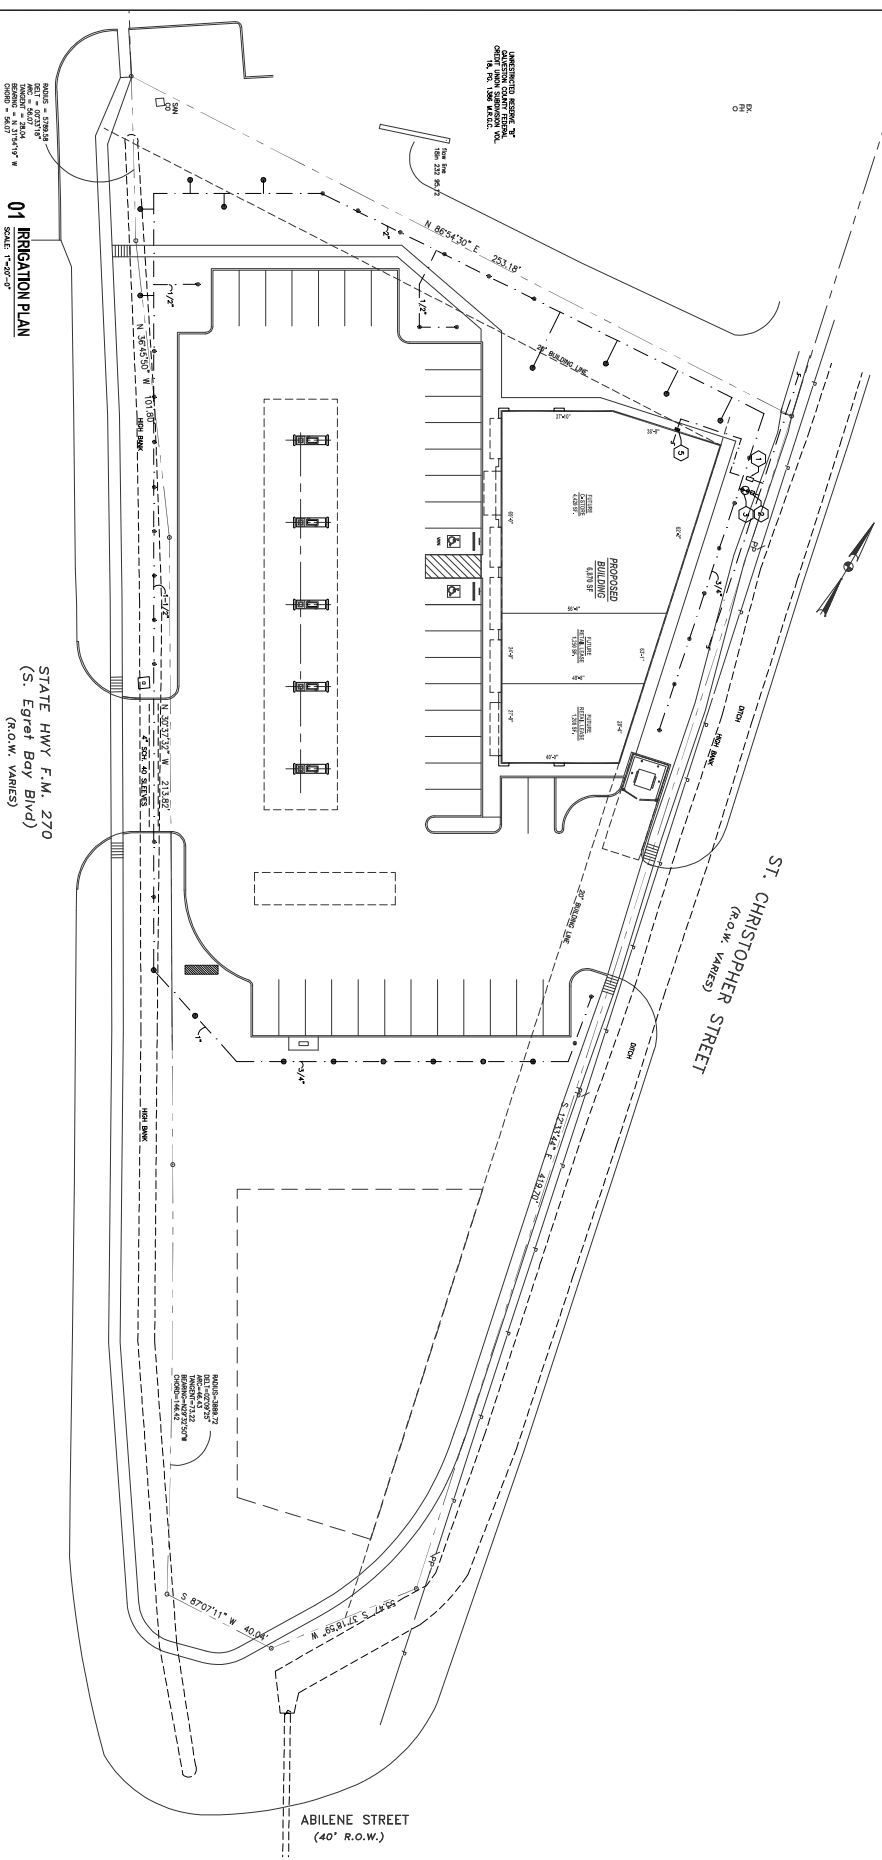

01 IRRIGATION PLAN
SCALE: 1"=20'-0"

STATE HWY F.M. 270
(S. Egret Bay Blvd)
(R.O.W. VARIES)

<p>BUZZY BEE CENTER 345 G. Egret Bay Blvd League City, Texas 77573</p>	<p>DOANS & ASSOCIATES, LLC 11700 SOUTHWEST FRYS, SUITE 205 HOUSTON, TEXAS 77061 PHONE: 281.564.2260 FAX: 281.564.2700</p>			
<p>DATE: _____</p> <p>REVISION: _____</p>				
<p>DATE: _____</p> <p>REVISION: _____</p>				

IRREGATION PLAN

SHEET NO. **L2.0**