



TRAVELLERS HOTEL, GASTOWN
LEGAL: LOT A OF 11, BLK 2, DL 06T
NAMES: 57 WEST CORCORAN ST.

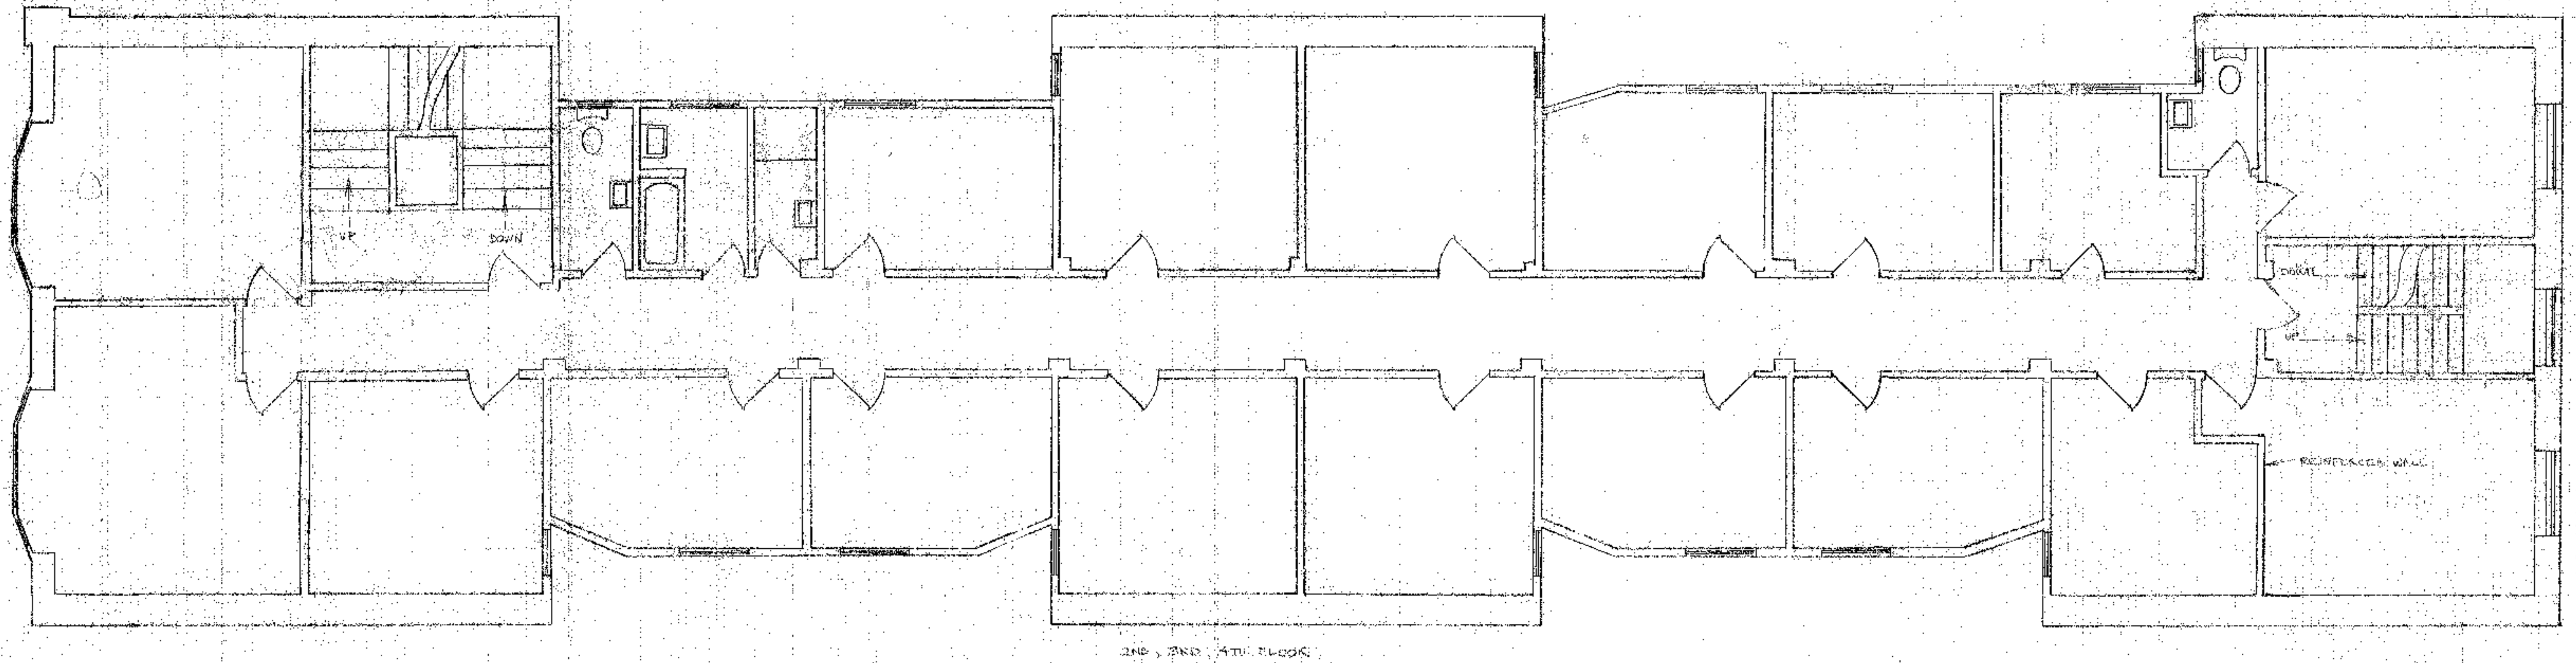

2ND, 3RD, 4TH FLOOR


132.11 REF

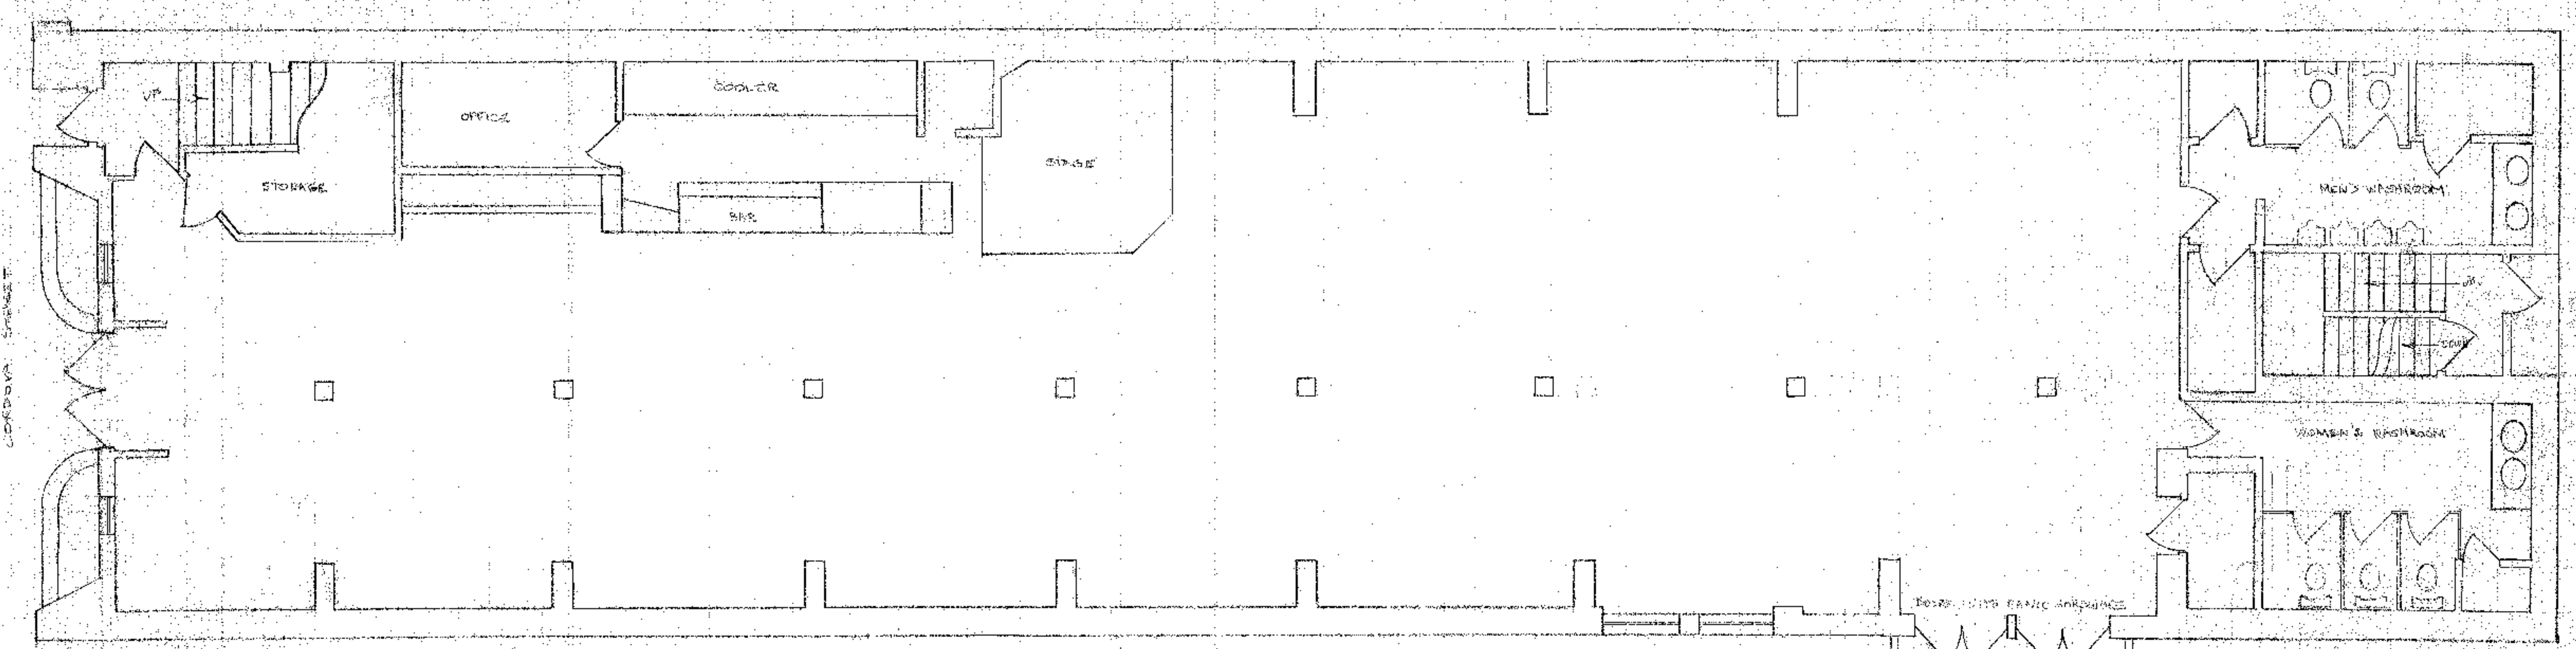

MAIN FLOOR

NOTES: FIRE ALARM: CONNECTED TO FIRE DEPARTMENT CENTRAL ALARM AGENCY TO PROVIDE SUPERSEDED FIRE ALARM & DETECTION SYSTEM AS PER SECTION 3.2.4.4 TO PROVIDE SMOKE ALARMS IN EACH UNIT TO PROVIDE TOTALLY ENCLOSED REAR EXIT SHAFT ROOMS WITH 3/4" IR RATED GLASS HALLWAY WALLS TO BE WITH 5/8" TYP-X DRYWALL UNIT DOORS TO BE SOLID CORE WITH 2" WOOD JAMB (OR EQUIVALENT) UNIT WALLS TO BE WITH 5/8" TYP-X DRYWALL TO PROVIDE EMERGENCY LIGHTING AND EXIT SIGNS TO PROVIDE GLASS THERMOPLASTIC EMERGENCY DOORS (GLASS IS A FIRE RATED) TO PROVIDE FIRE DOORS ON REAR EXIT ON 2ND & 3RD FLOOR FROM REAR EXIT SHAFT TO PROVIDE STRUCTURAL STRENGTHING AS INDICATED

NEAR EXIT STAIRS RISE 6' 6" HEAD 8' 6" TOTAL RISE MAIN TO SECOND: 15' SECOND TO THIRD: 11' THIRD TO FOURTH: 11'

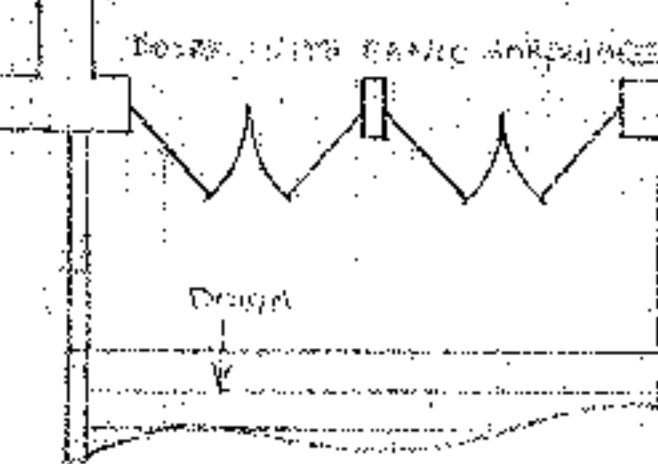

REAR STAIRS OVER BLOCK OVER AFTER EMERGENCY EGRESS WRO

PROPOSED REPAIRS - TRAVELLERS HOTEL
DATE: AUG 5, 1985 FOR GASTOWN HOLDINGS LTD. BY P. B. BROWN