


**Offices at 111 Nugent**  
 111 North Nugent Avenue  
 Johnson City, Texas 78636

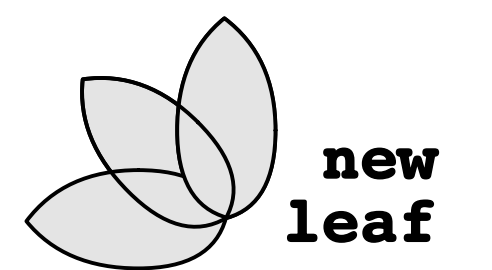

new leaf design  
 po box 1826, johnson city, tx 78636  
 kimberly@new-leaf.us 830/469-9677

**PERMIT/ADA**



**MEP & Structural**

**M&S Engineering**  
 376 Landa Street  
 New Braunfels, TX 78130  
 (830) 629-2988

Sheet Content:


Floor Finishes Plan

Scale: As Noted

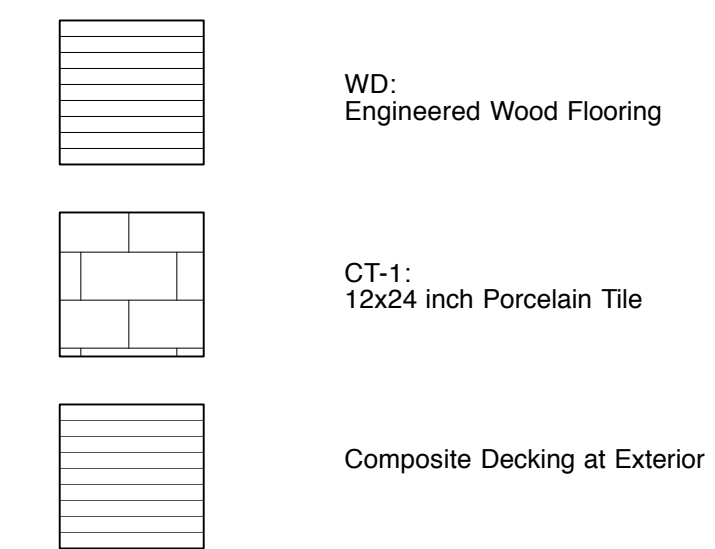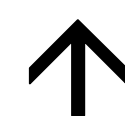

Refer to Finish Schedule Sheet A8.0 for additional information.

**03** Floor Finish Legend and Notes

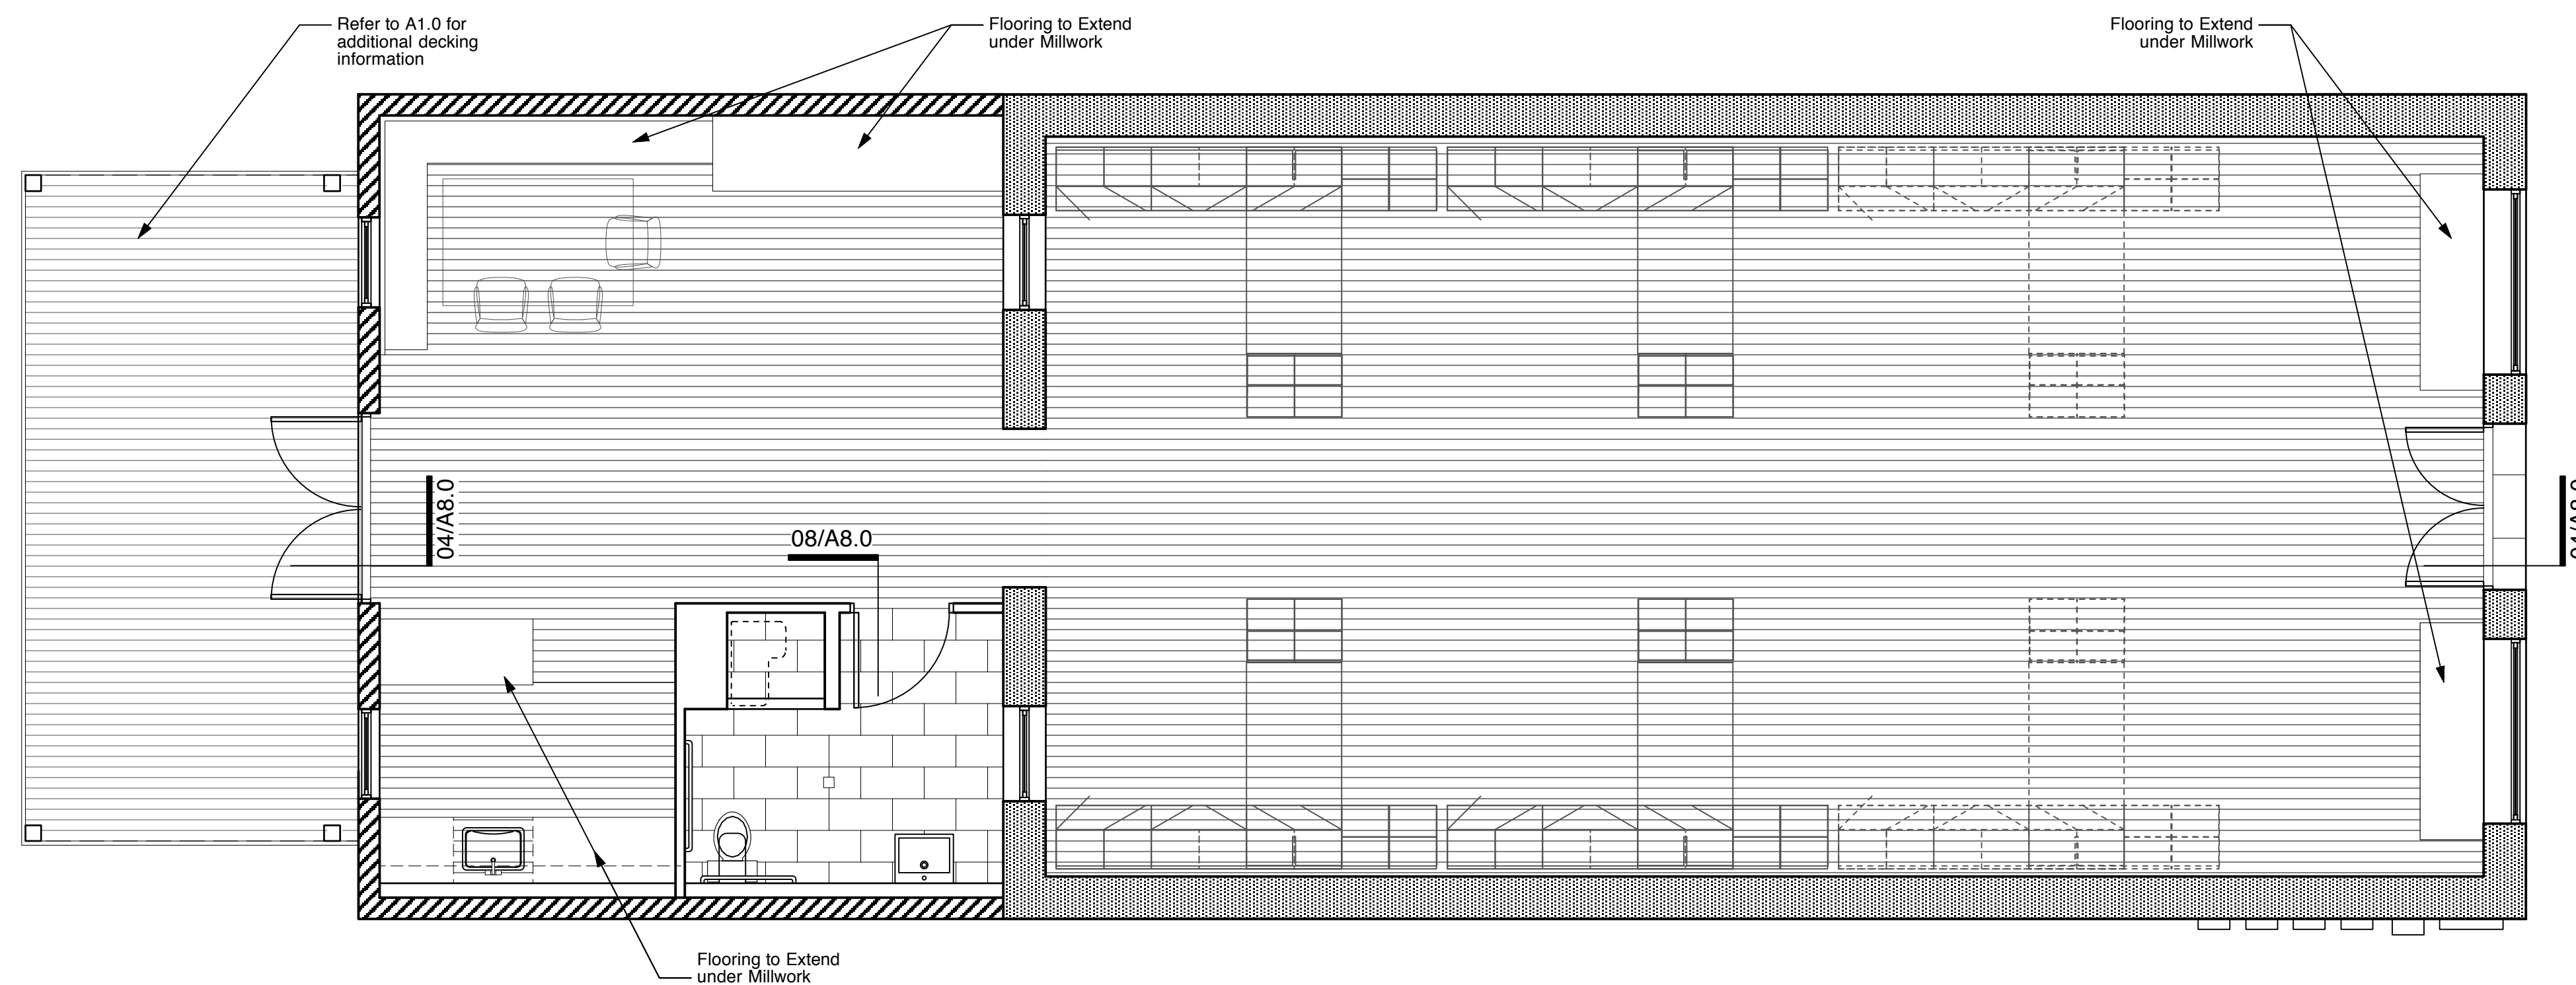

**01** Floor Finishes Plan  
 Scale: 1/4" = 1'-0"