

# TENANT IMPROVEMENT DRAWINGS FOR FUZZY'S TACO SHOP

5713 OLD SHELL ROAD  
MOBILE, ALABAMA 36608

**ZITO • RUSSELL, P.C.**  
ARCHITECTS

100 S. UNIVERSITY BLVD., SUITE 202  
MOBILE, AL 36688  
PHONE (251) 346-6911

© COPYRIGHT 2015  
ZITO • RUSSELL  
ARCHITECTS, P.C.  
REVISED  
REVISIONS





2/1/2017  
3662  
DOCUMENT 23.2017  
SHEET



**A1**

- NOTES:  
1. DIMENSIONS UNLESS OTHERWISE NOTED.  
2. DIMENSIONS TO FACE OF STUD (PASS), UNLESS OTHERWISE NOTED.



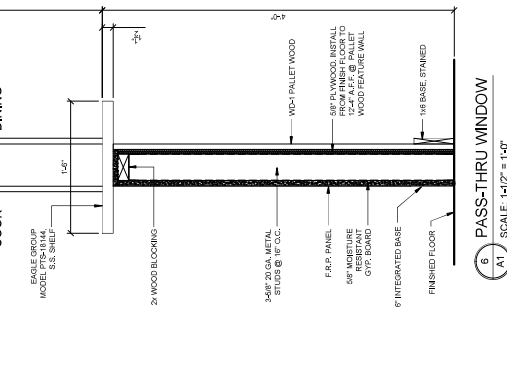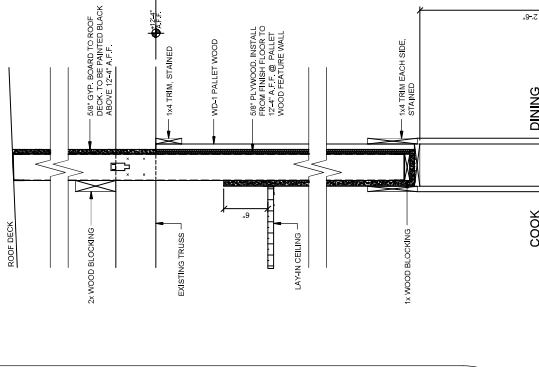


5 PASS-THRU WINDOW  

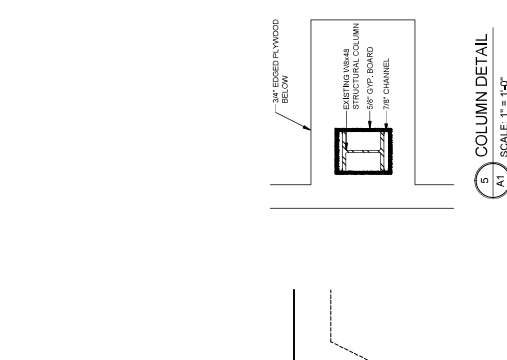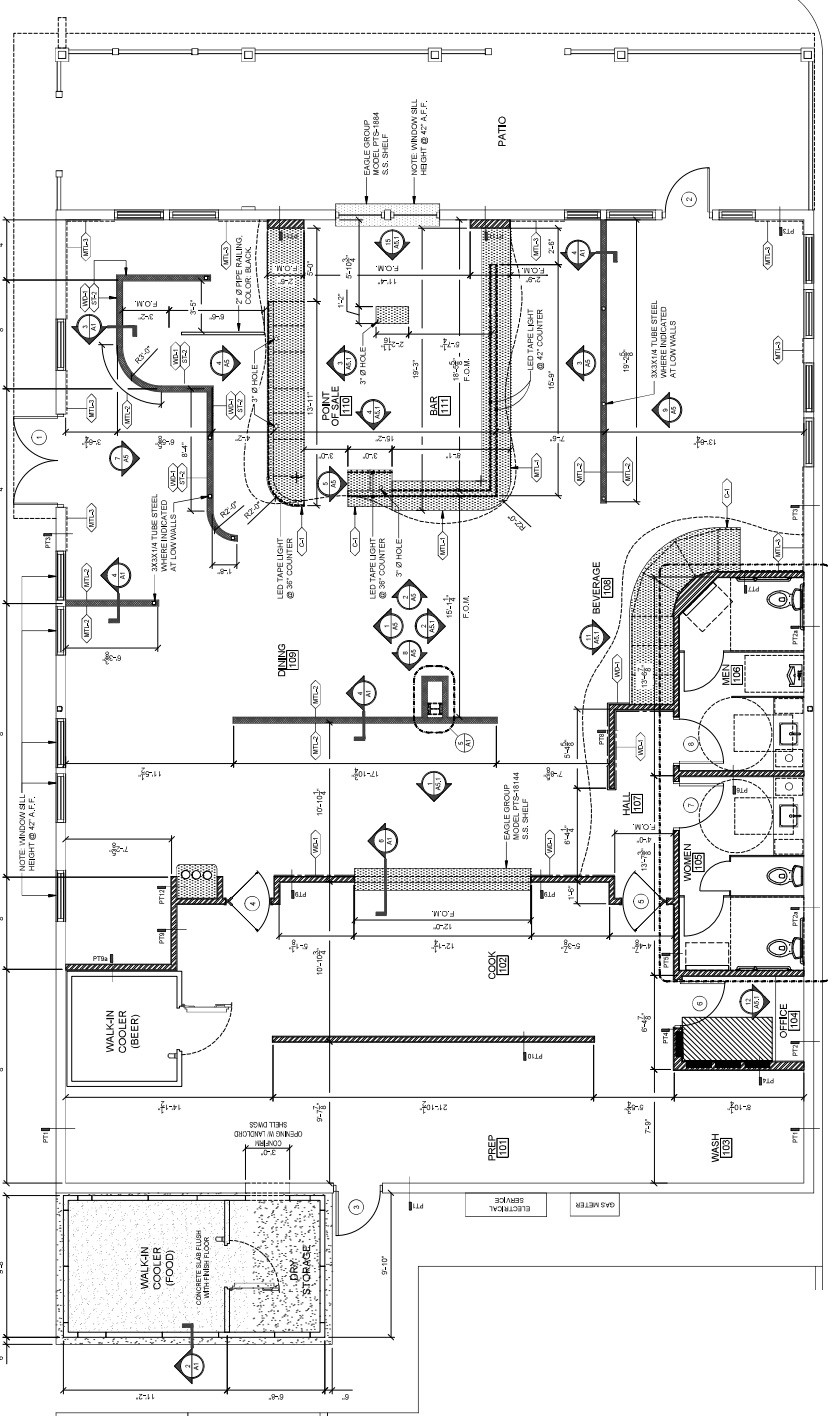


5 COLUMN DETAIL  
SCALE: 1" = 1'-0"

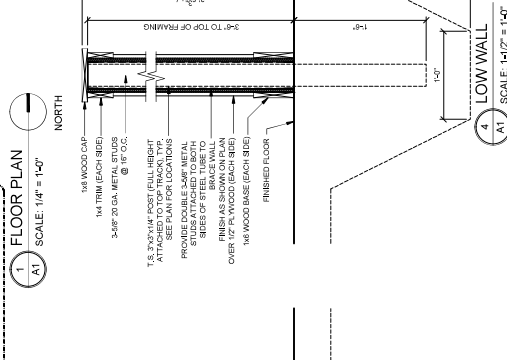

4 LOW WALL  

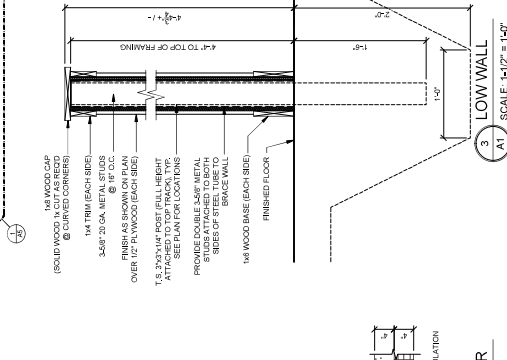

3 LOW WALL  

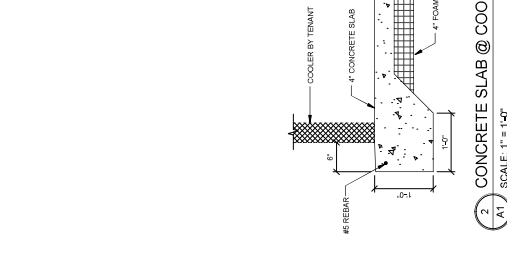

2 CONCRETE SLAB @ COOLER  
SCALE: 1" = 1'-0"