




TENANT SPACE
INT. 13,071.778 s.f.

CITRUS HEIGHTS, CA #0719

LEGEND

- EXISTING SHELVING
- RELOCATED SHELVING
- NEW SHELVING
- DEMO SHELVING

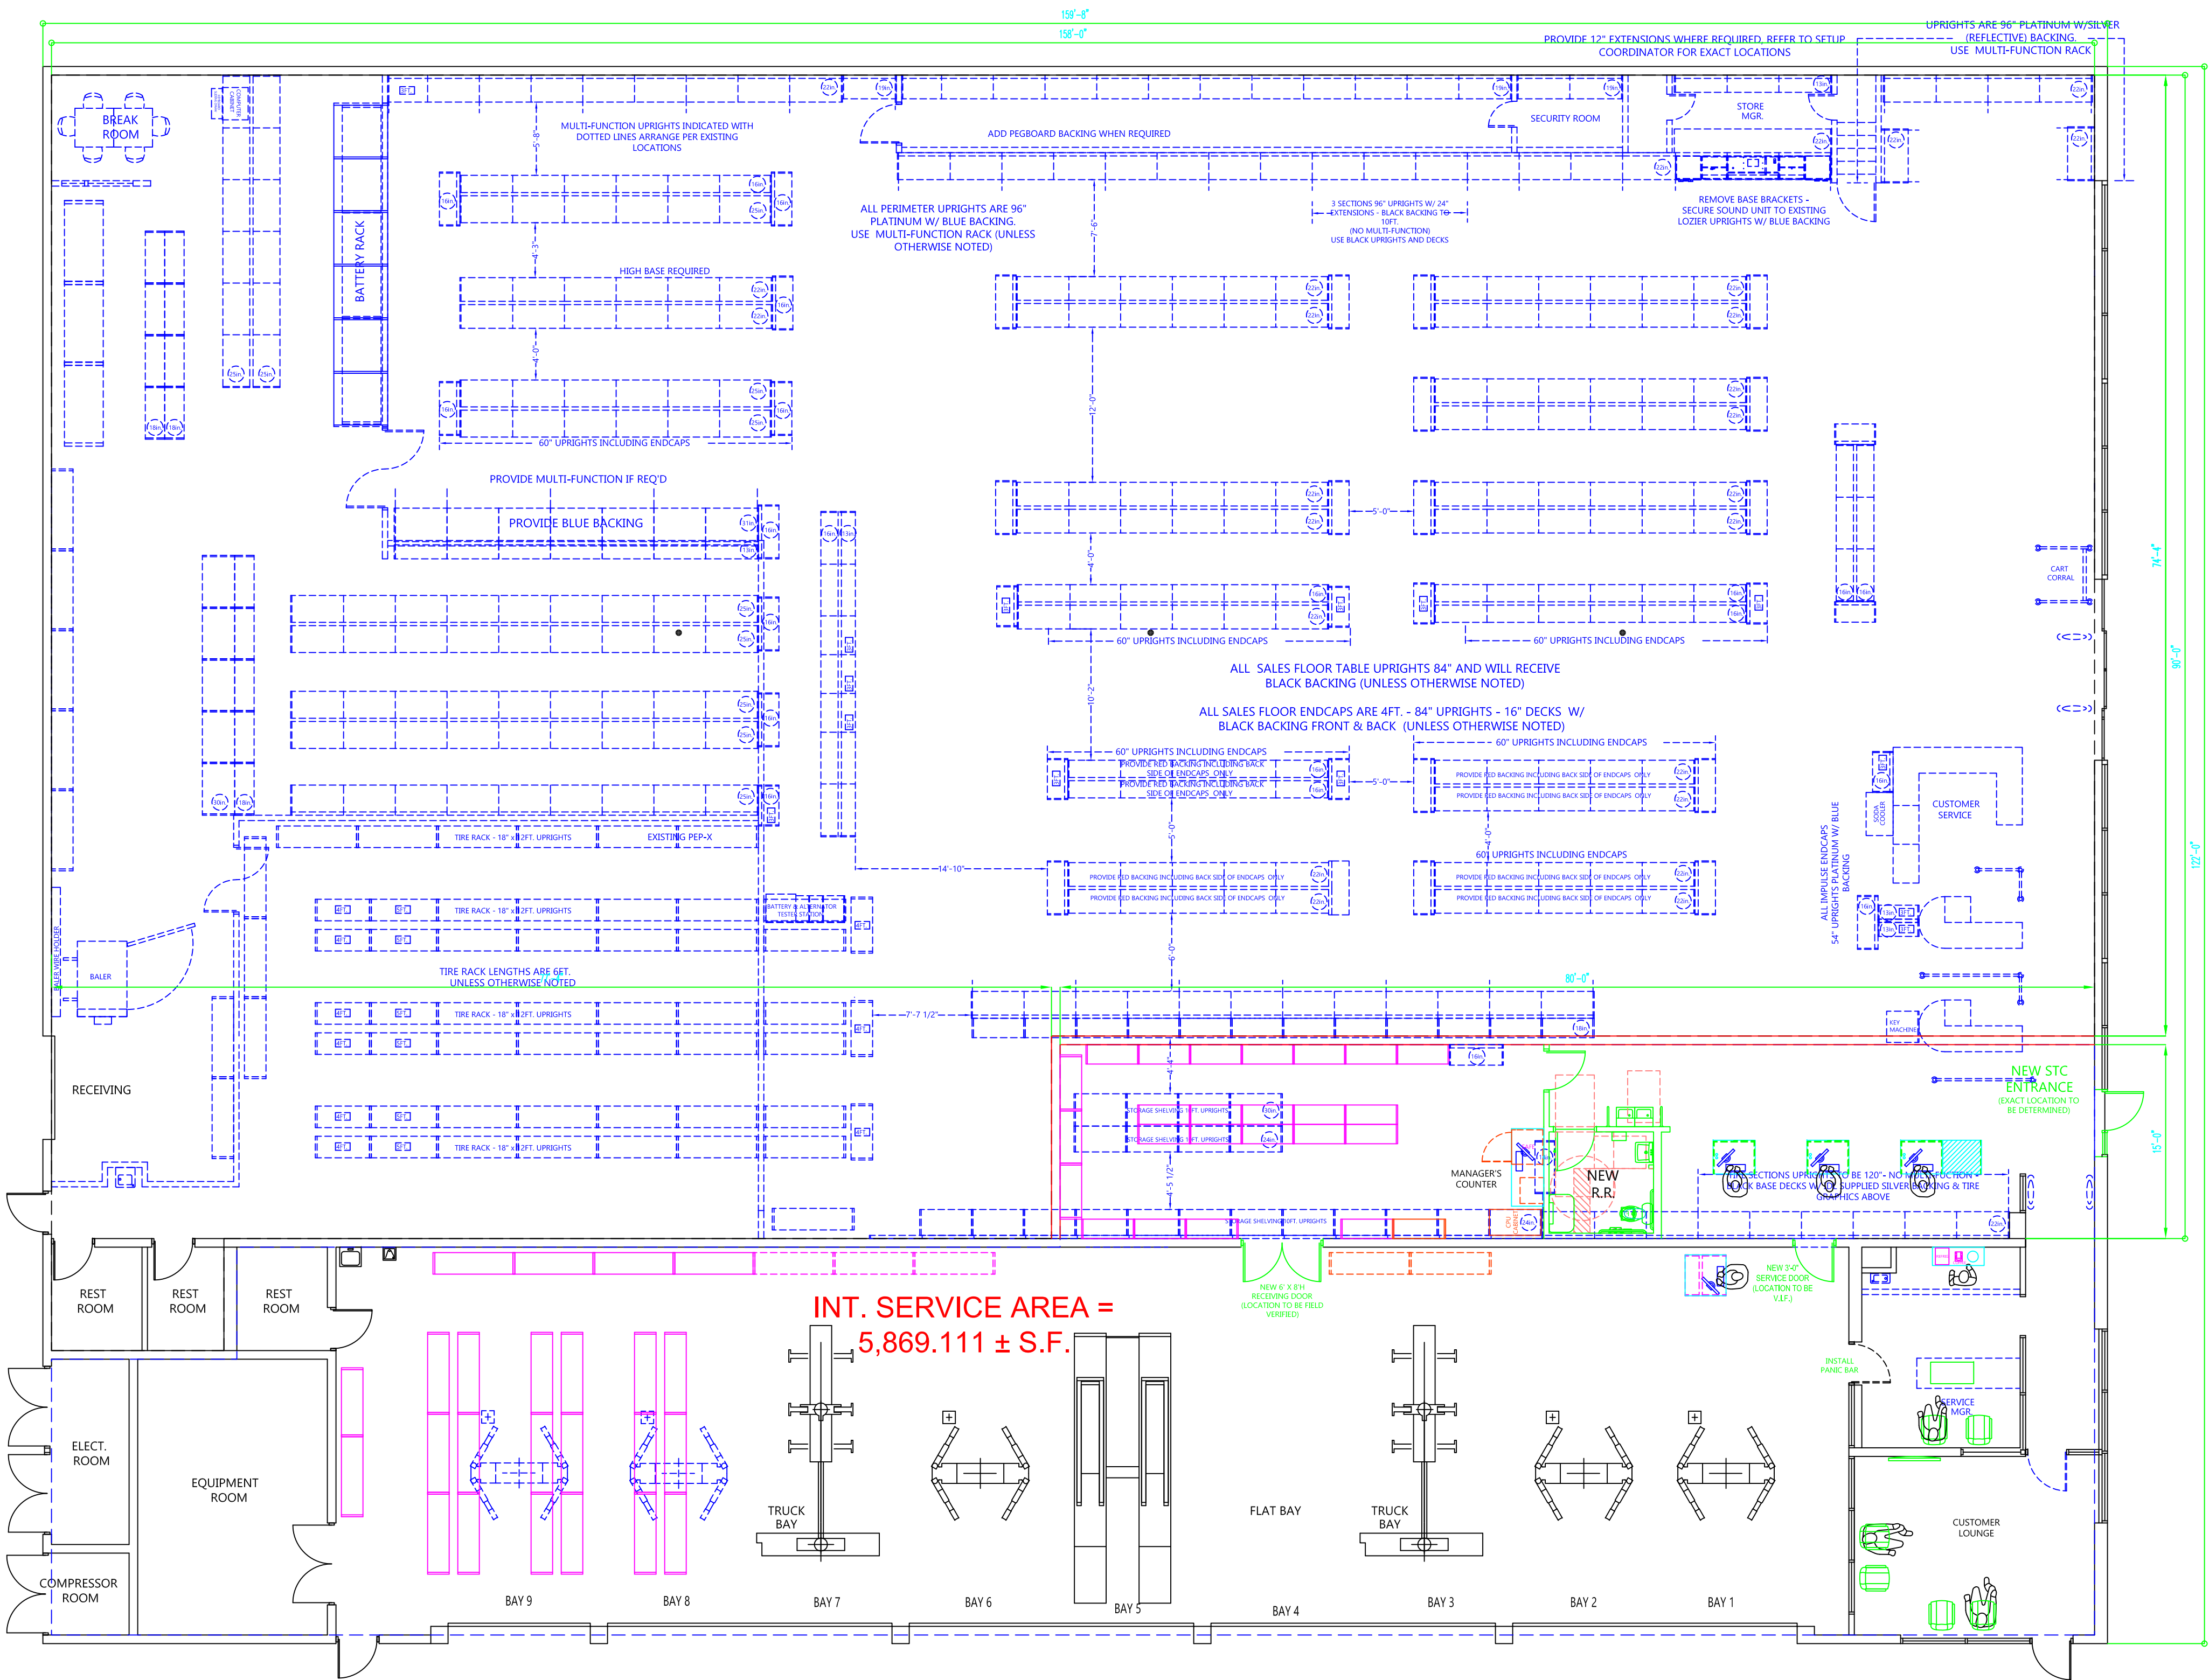

INT. SERVICE AREA =
5,869.111 ± S.F.

REVISIONS		DATE	DESCRIPTION
REV.	DATE	DESCRIPTION	
A	04/12/21	TENANT FIT OUT	
B	04/20/21	REVISED LAYOUT PER LATEST CONCEPT	
C	05/05/21	REVISED LAYOUT PER LATEST CONCEPT	
D	01/20/22	REVISED LAYOUT PER LATEST CONCEPT	
E	04/28/23	REVISED LAYOUT PER LATEST CONCEPT	

SQ. FT. INFORMATION	
RETAIL -	
STOCK -	
SERVICE -	
INSIDE AREA -	
OUTSIDE AREA -	

PEPBOYS
AUTO

CITRUS HEIGHTS, CA

STORE #0719

DRAWING INFORMATION	
File No.	0719
Date:	04/13/21
Drawn by:	T.T.
Approved by:	
Scale:	1/8" = 1'
Drawing Title	
OVERLAY PLAN	
File Name	Rev.
0719	E

CITRUS HEIGHTS #719
ORIGINAL FLOOR PLAN

