
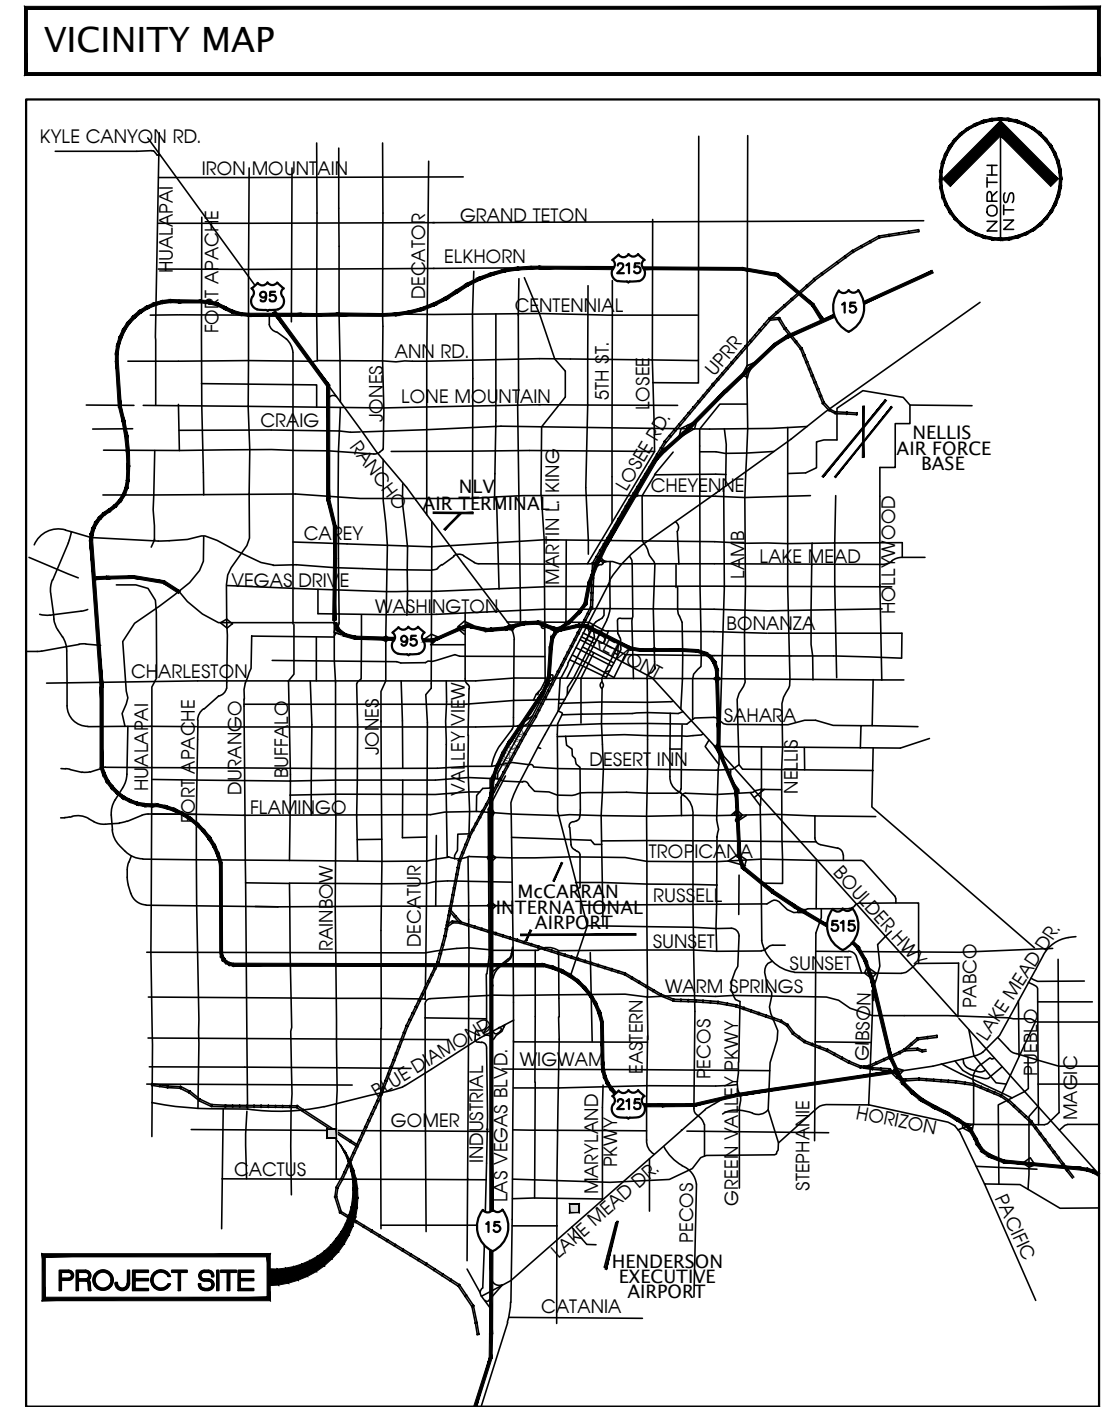
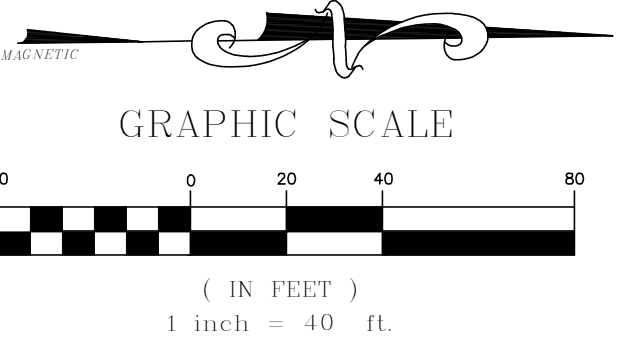


RAINBOW EXPRESS



APN'S: 176-22-801-009, 176-22-801-010, 176-27-501-007 & 176-27-501-008

LANDSCAPE PLAN

71,750 SF COMMERCIAL DEVELOPMENT

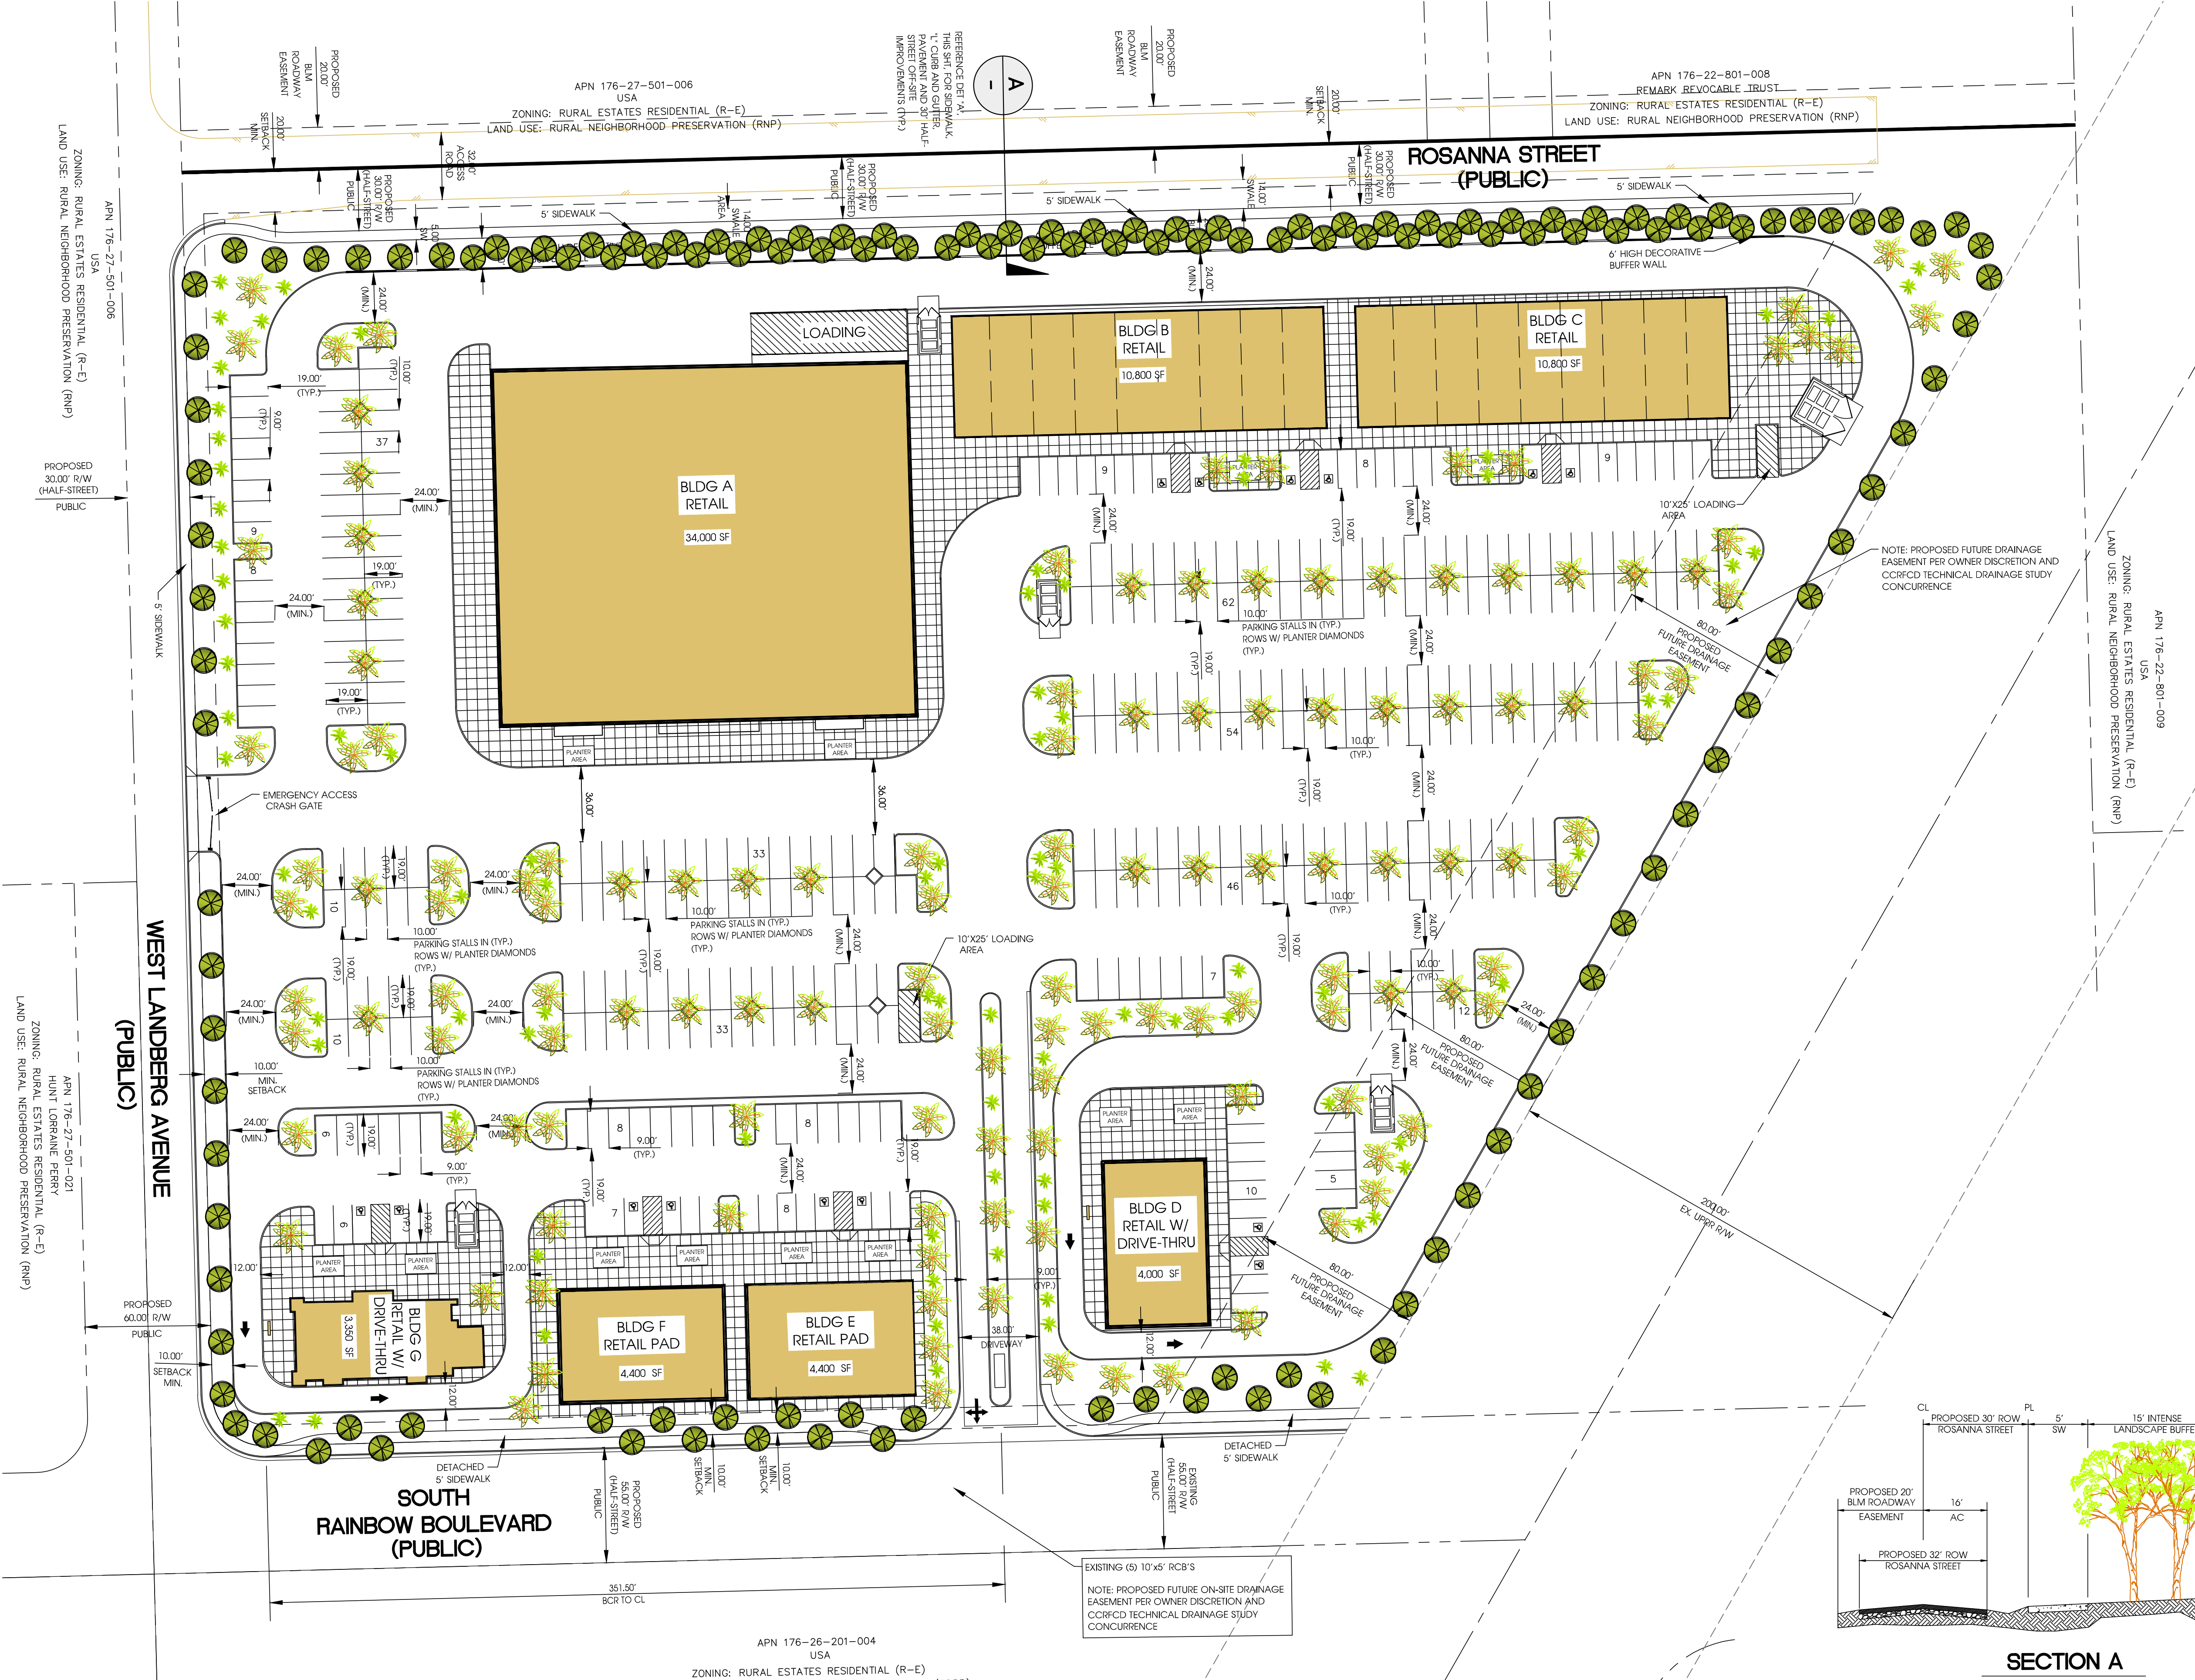

TREE AND PLANT SCHEDULE			
SYMBOL	SIZE	SPACING	NAME AND DESCRIPTION
	24" BOX	20' O.C. (ADJACENT TO RESIDENTIAL) 30' O.C. (TYP.)	TREES FROM SNRPC REGIONAL PLANT LIST, EVERGREEN ADJACENT TO RESIDENTIAL AT 20' O.C., OR 30' O.C., TYP.
	24" BOX	VARIES	TREES FROM SNRPC REGIONAL PLANT LIST
	5 GAL	VARIES	SHRUBS FROM SNRPC REGIONAL PLANT LIST AND GROUND COVER IN ALL LANDSCAPE PLANTERS, LANDSCAPE BOUNDARIES, AND 2" DEPTH OF ROCK MULCH.

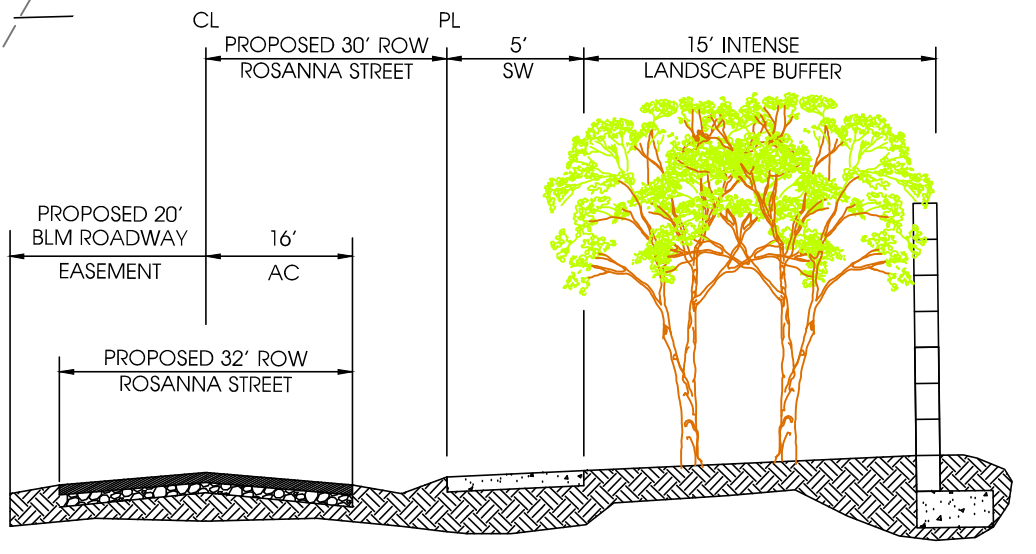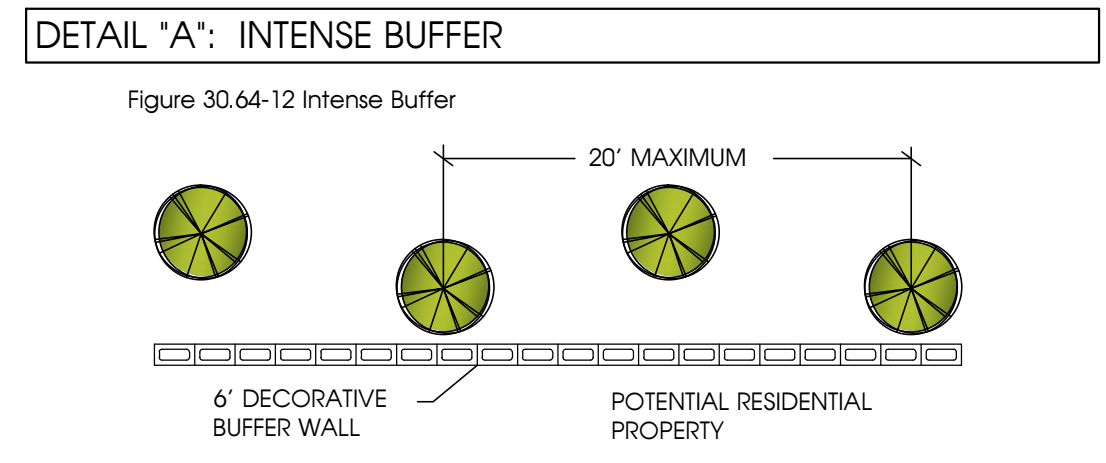

SECTION A
SCALE: HORIZ 1" = 40'



7272 S. El Capitan Way, #2
Las Vegas, Nevada 89148

R | REAL ESTATE
E | ENGINEERING
D | DEVELOPMENT