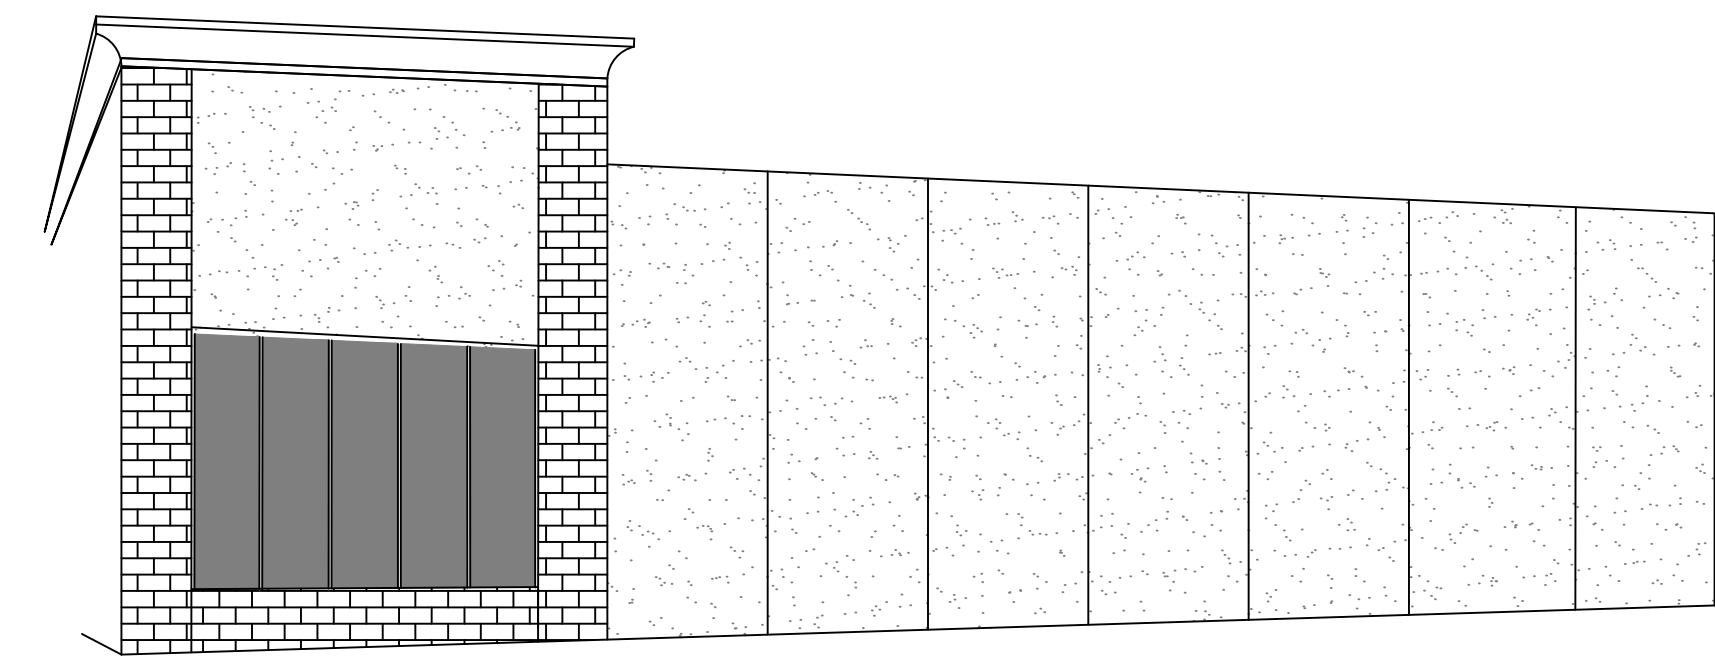
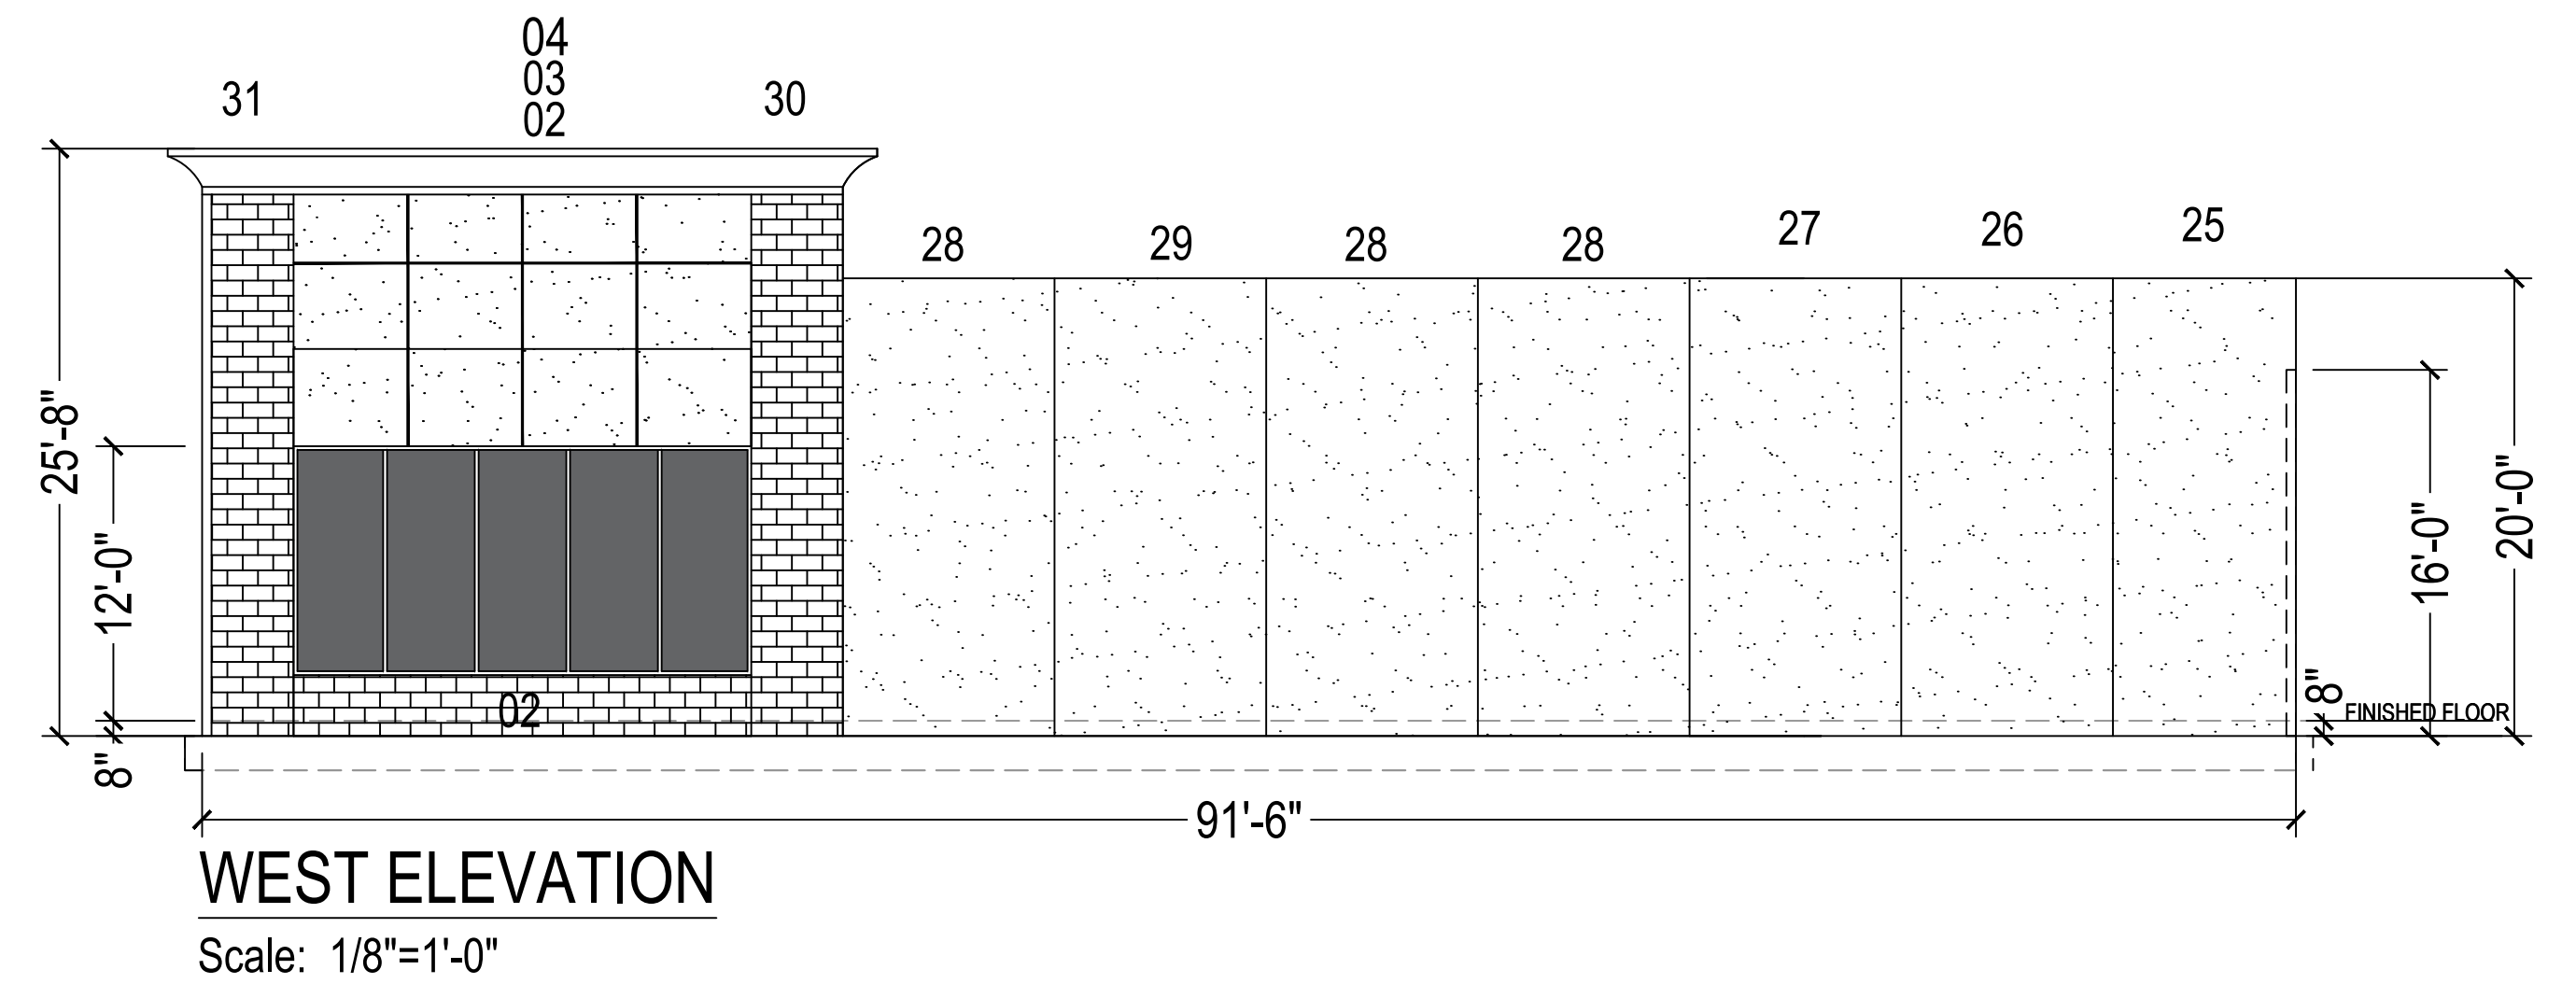
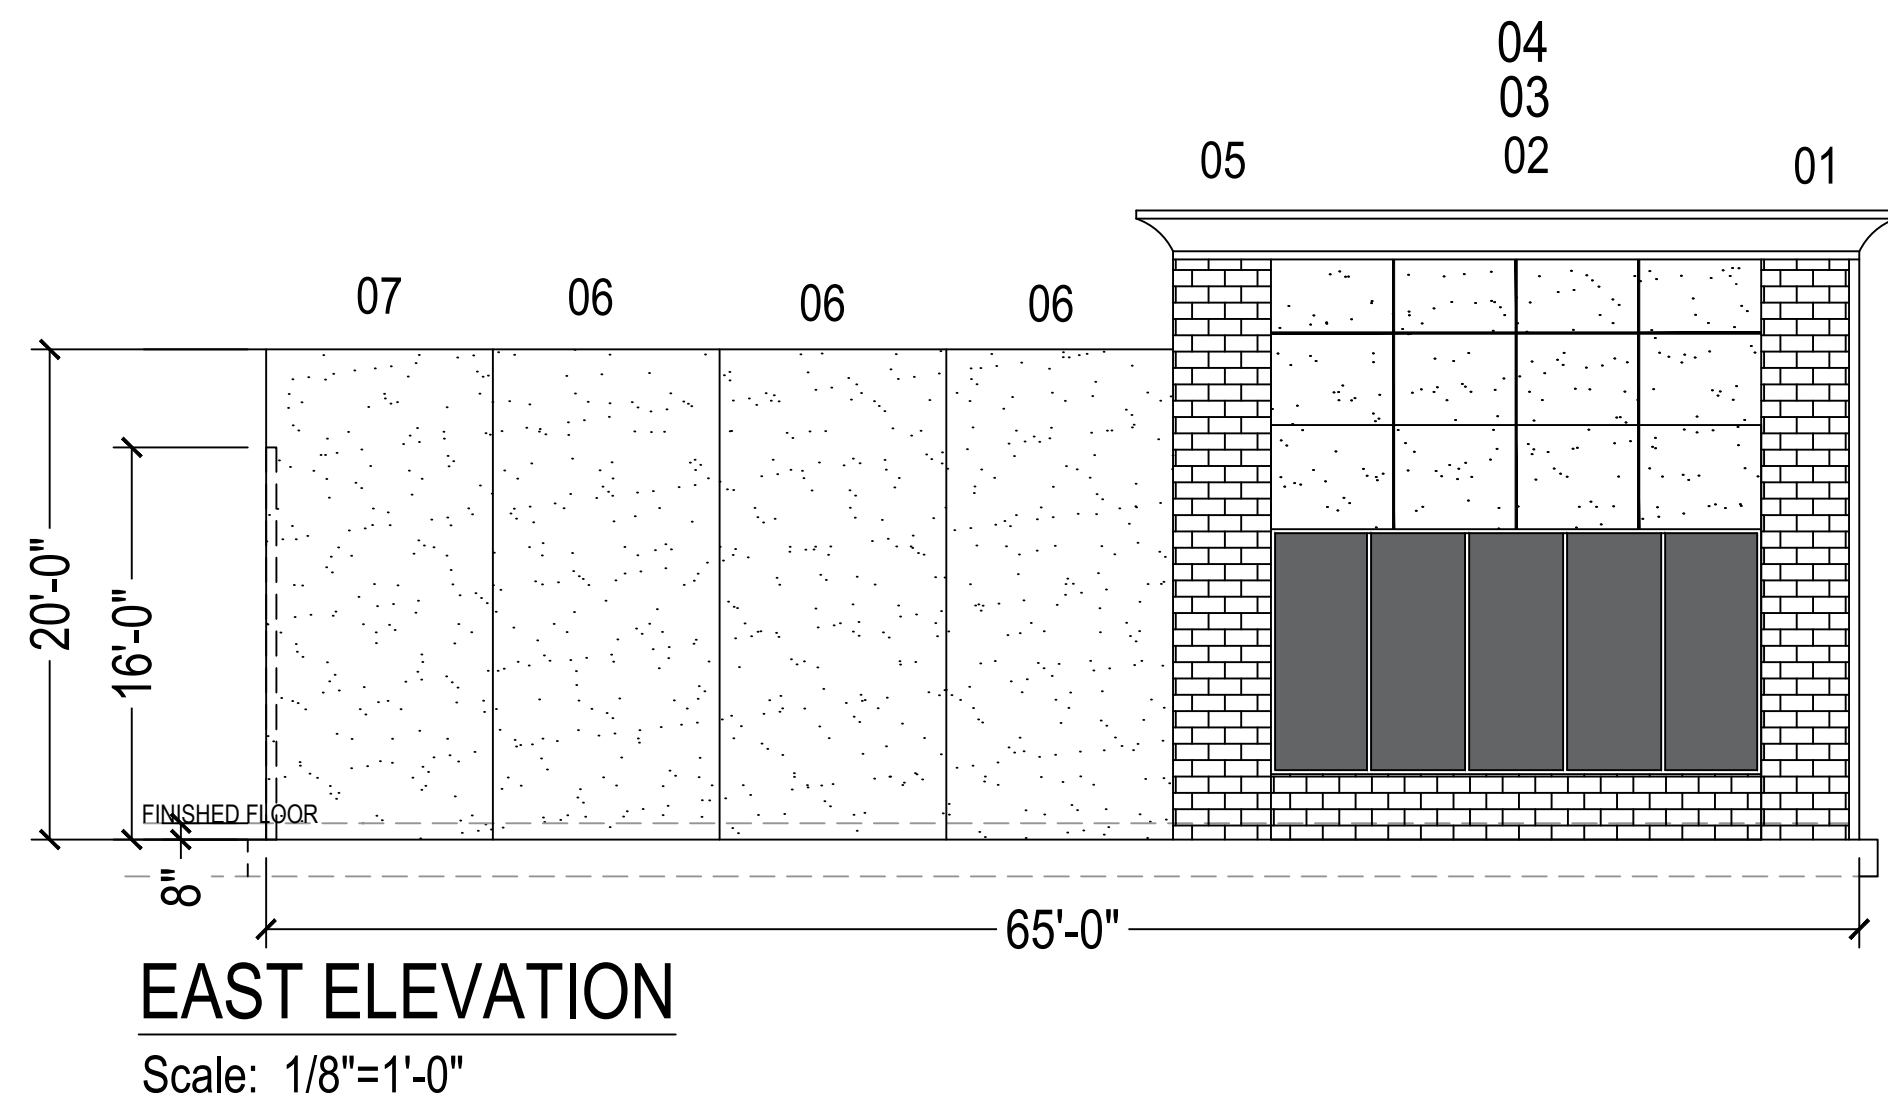
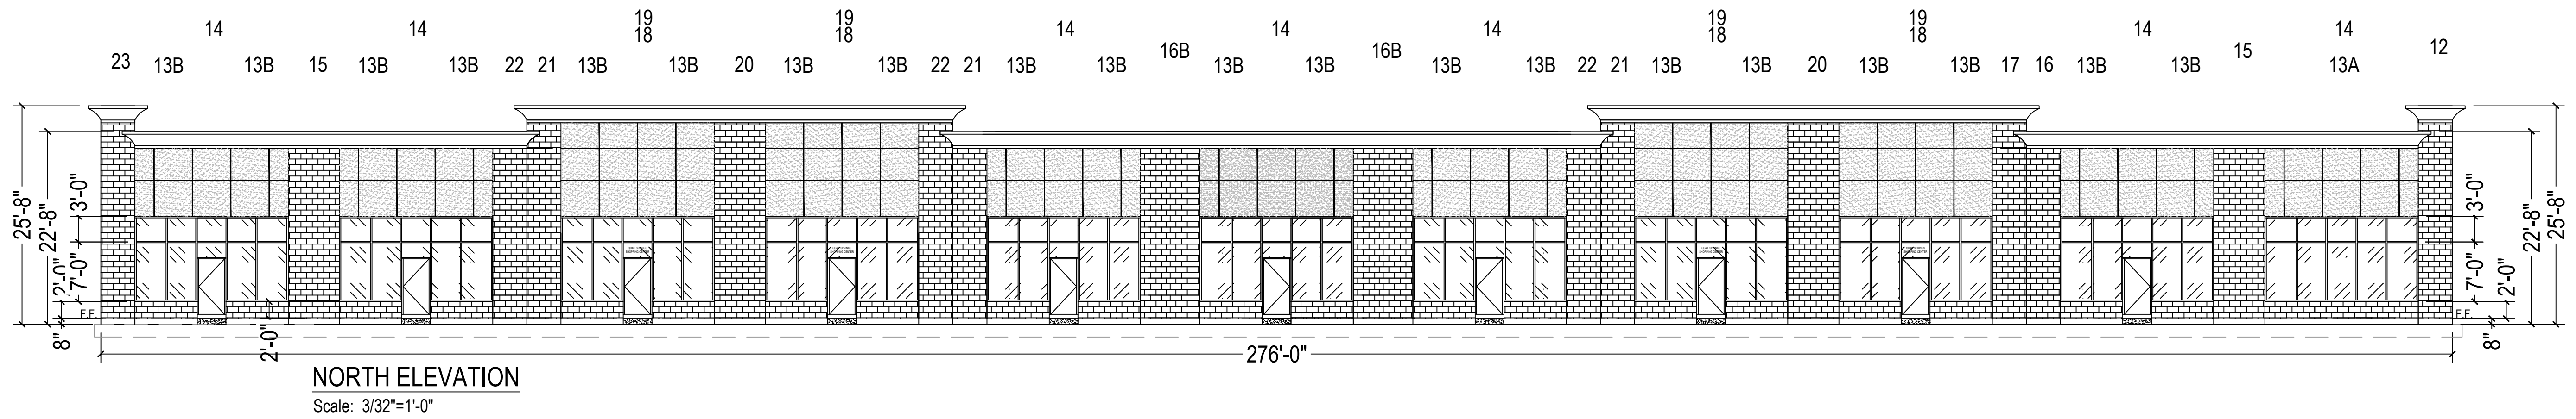


"THE BETTER BUILDING SYSTEM"
2107 NE 10th OKLAHOMA CITY, OK
(405)427-8686 1-800-404-8601
FAX (405)424-7719

Mustang Retail			
BRADY'S PROPERTIES Ali Ghaniabadi MUSTANG CANADIAN COUNTY, OK			
DRAWN BY	M. HERRERA	SCALE	1/8"=1'-0"
DATE	05/01/2019	CHWD	
REVISED		APPD	
			SHEET NO.