


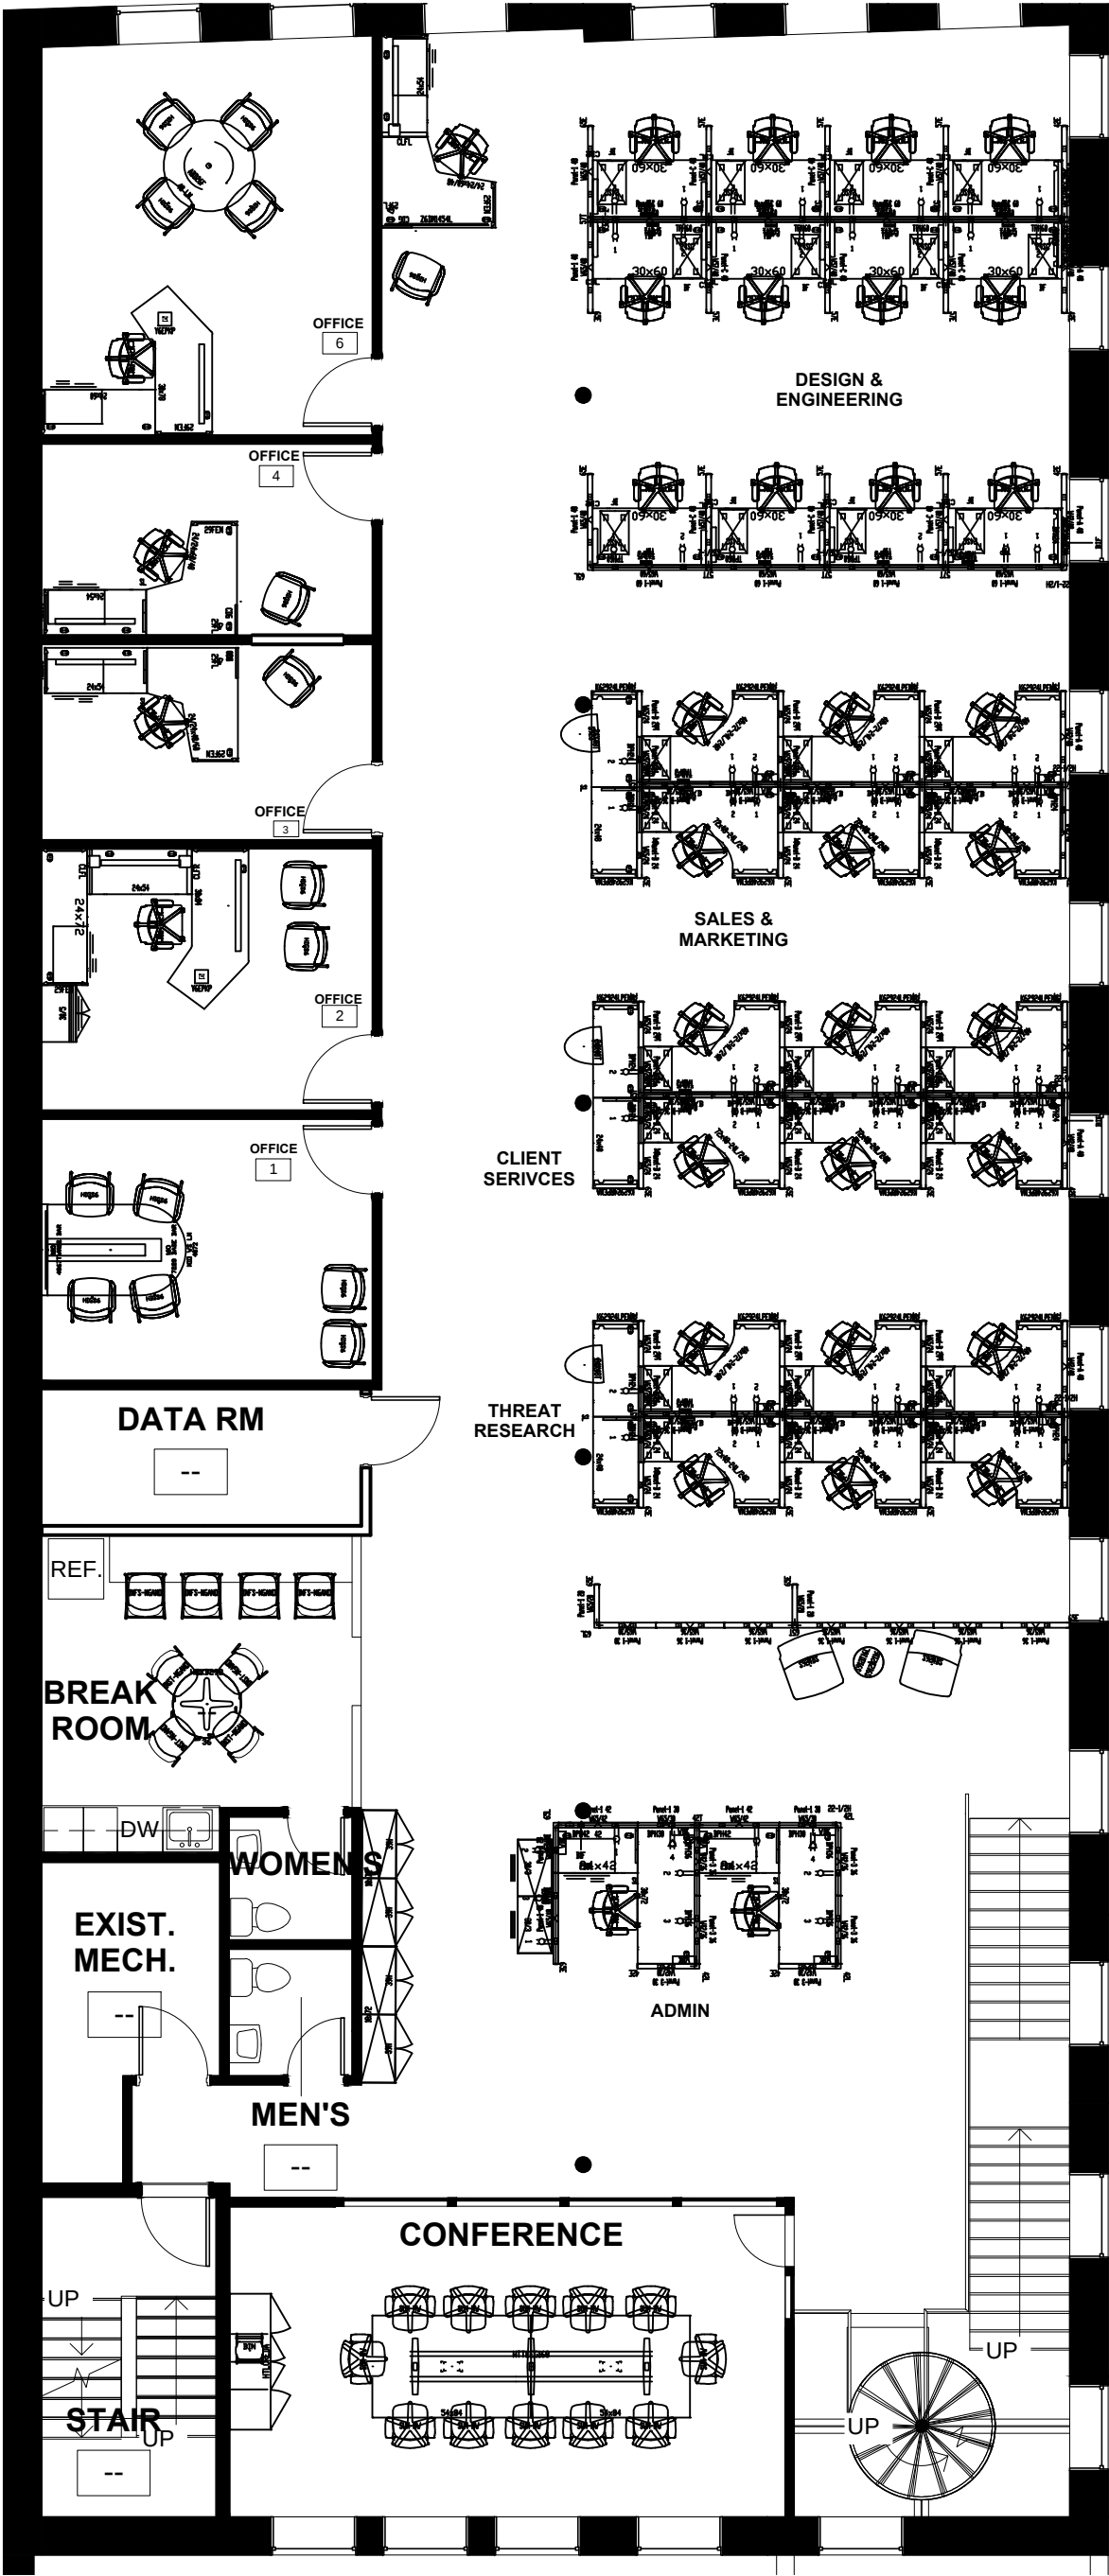

PHISHLABS OPTION 2

	DATE: 10.02.14	PHISHLABS CHARLESTON, SC	CLIENT APPROVAL
	SCALE: 1/8" = 1'-0"		APPROVED AS DRAWN INITIAL:
	PROJECT #: Z/PROJECTS/GREENBY3/PHISHLABS/2BEAUFAIN/PLANS		
	DRAWN BY: KBC		
	REVISIONS: 12.04.14, 12.16.14		DATE:
THE CONTENTS HEREOF ARE THE PROPERTY OF HERALD OFFICE SOLUTIONS AND ARE FOR ITS SOLE USE. UNAUTHORIZED REPRODUCTION OR OTHER USE IS PROHIBITED.			