


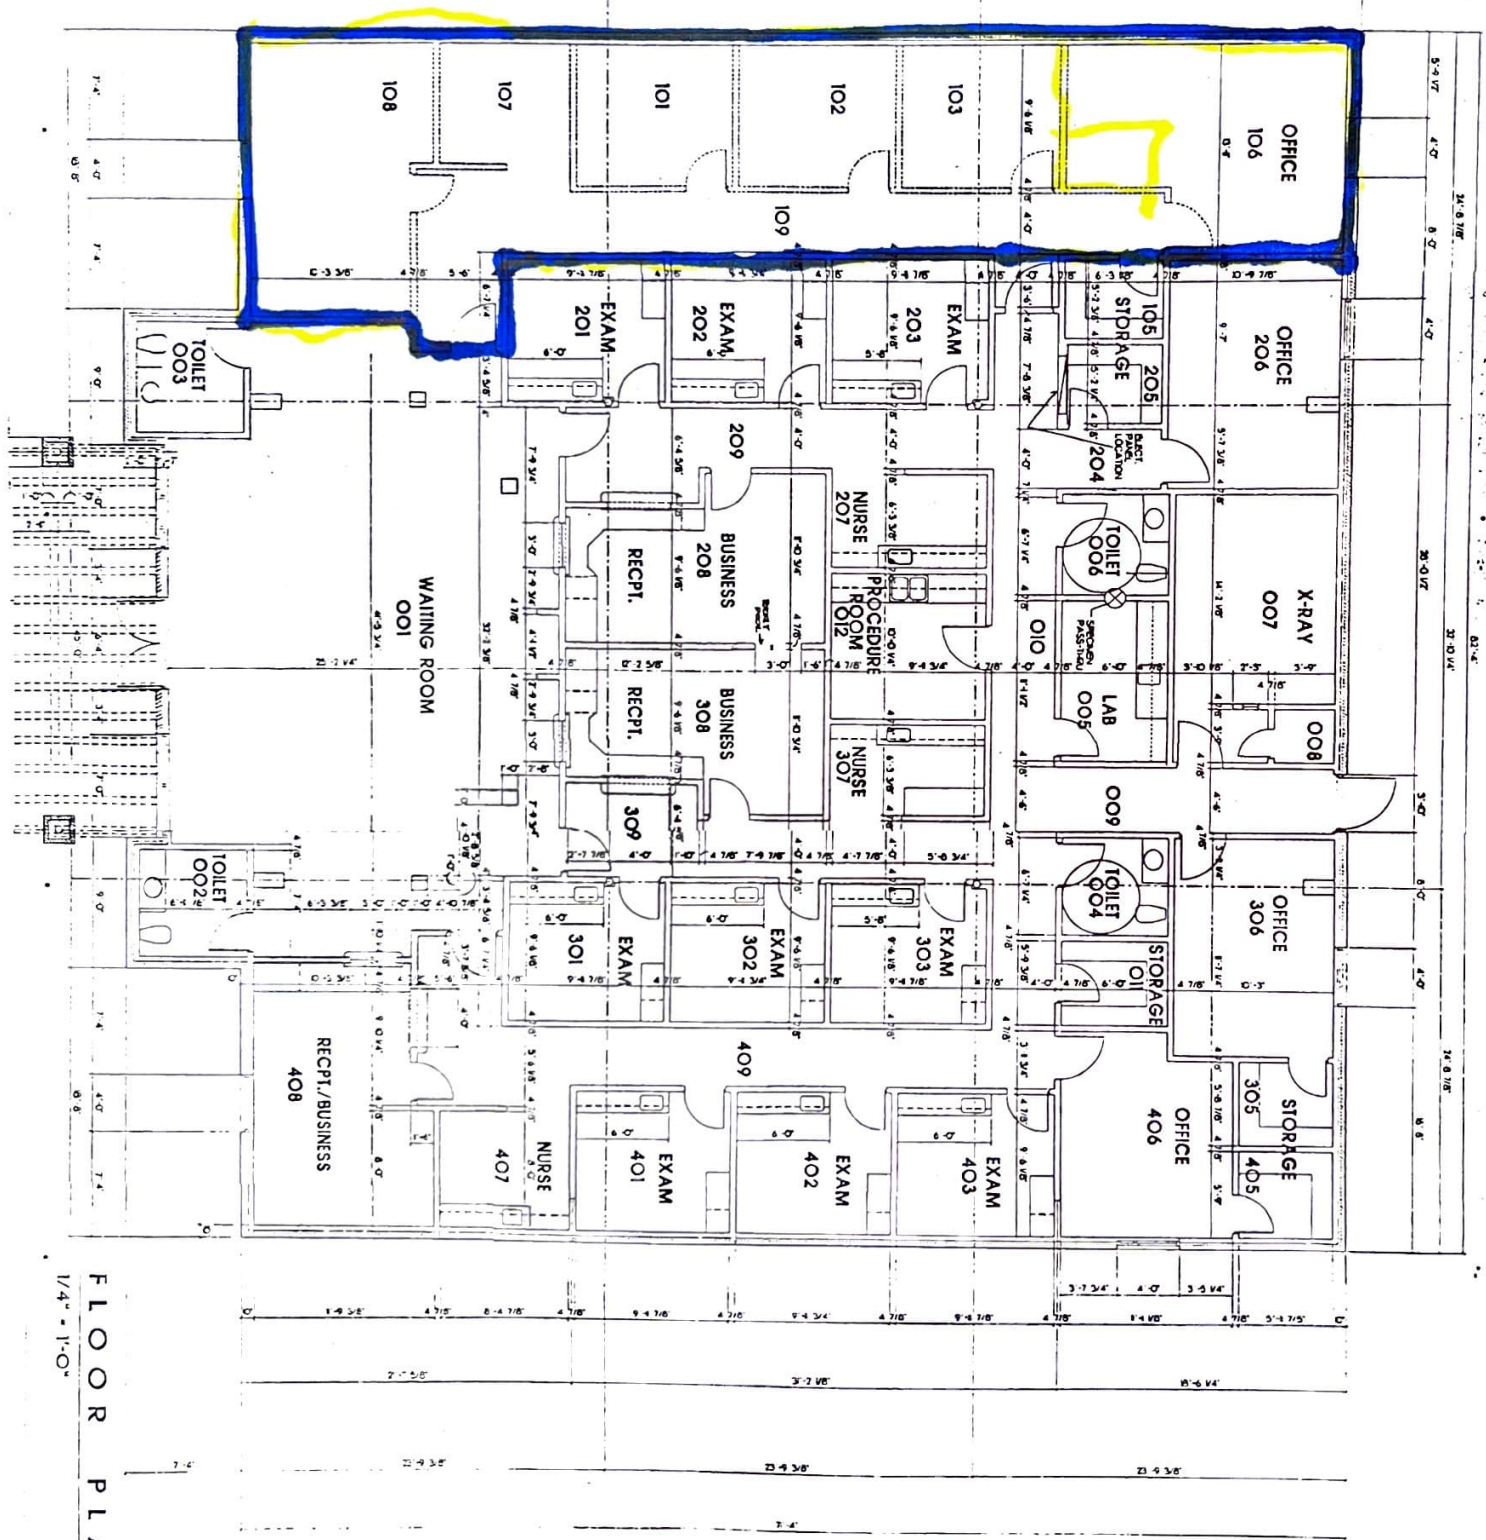

FLOOR PLAN

1/4" = 1'-0"

A1

Sheet

7/1/94

Date

Revisions

11/23

ENVIROPLAN
ARCHITECTS • PLANNERS

MARBLE FALLS MEDICAL CENTER

U.S. HIGHWAY 281 MARBLE FALLS, TEXAS