

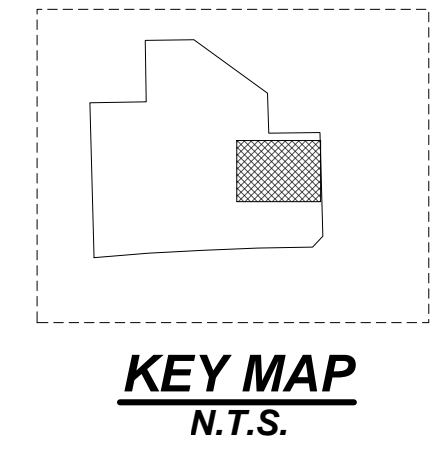



K:\17355\17355-0001-00 2100 Main Street - Build\2 Design Phase\CAD\Exhibit\Queuing Exhibit.dwg

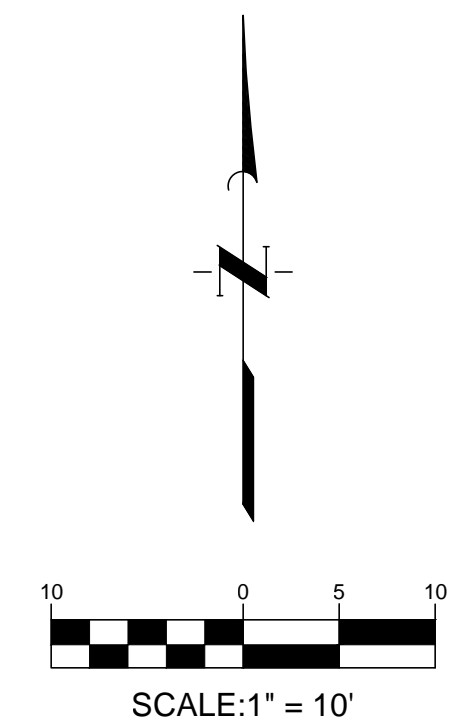

FIRE CRACKER DRIVE

THE CORNER ON MAIN  
 QUEUING EXHIBIT

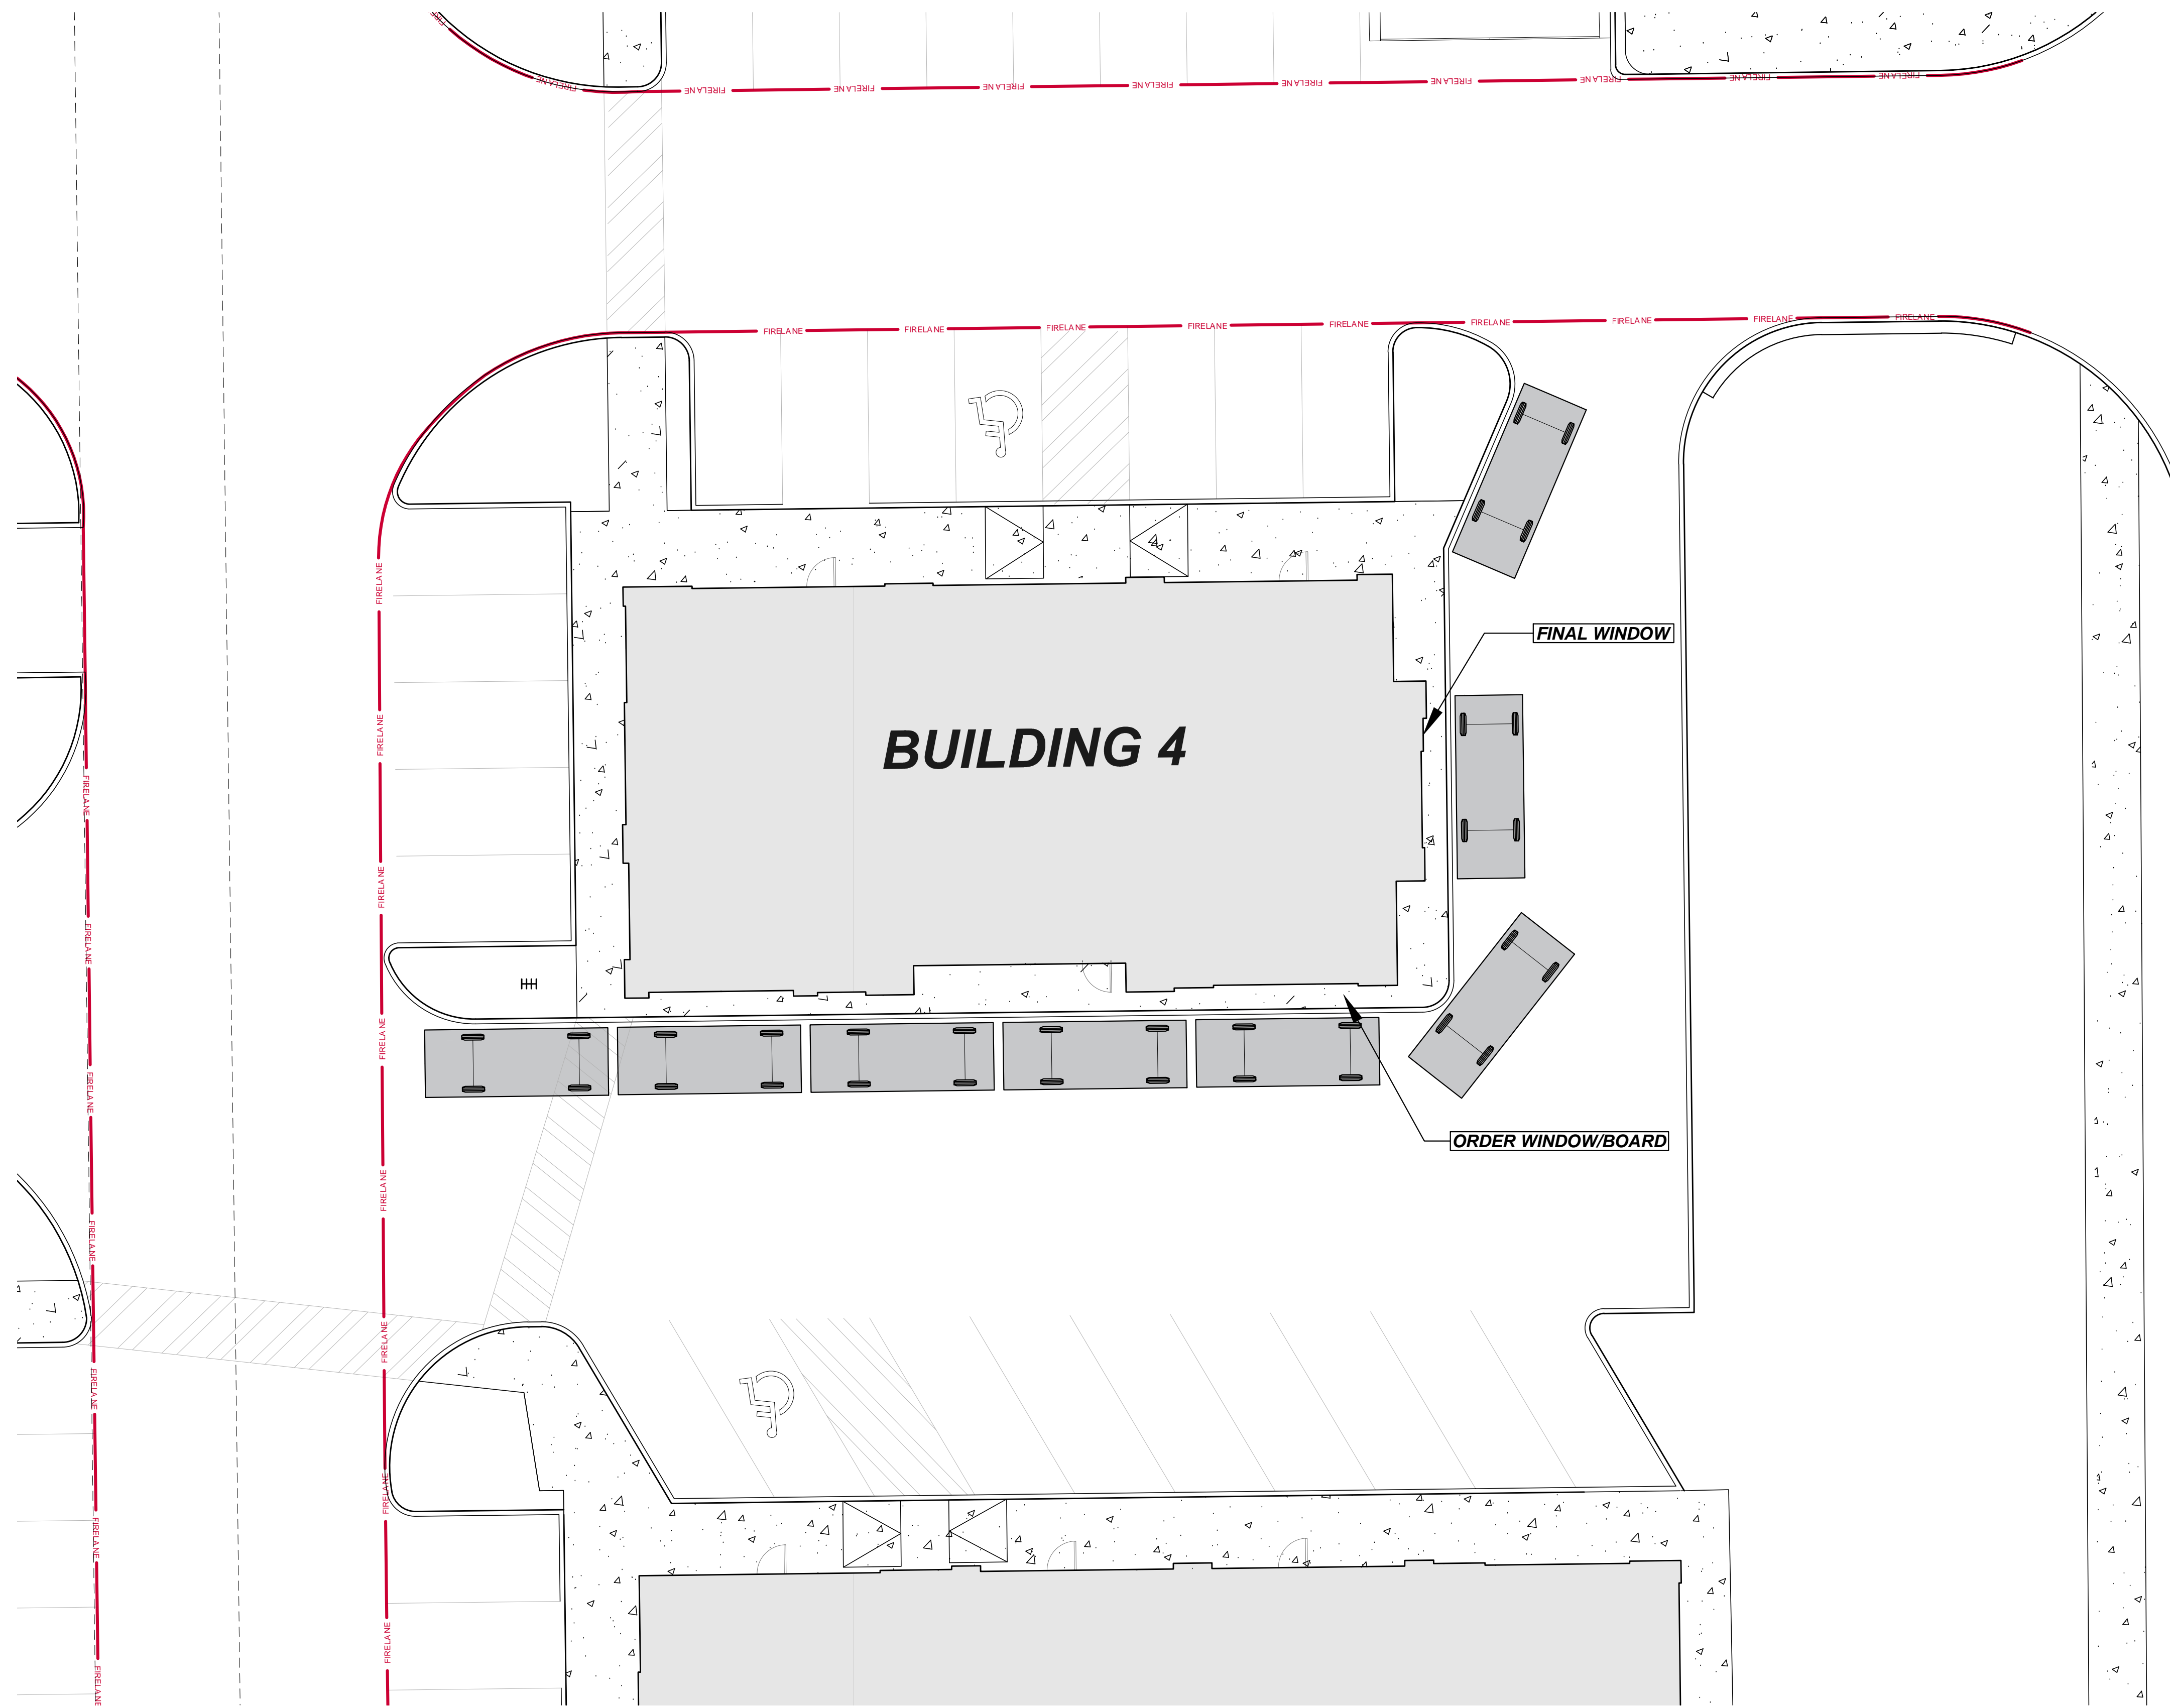

**QUIDDITY**  
From Hosts of Professional Engineers and Surveyors Registration No. F-23290 & 106490  
 3100 Allen Avenue, Suite 110 Austin, Texas 78741 512.461.9493

SCALE: 1" = 10'  
 DATE: 11/07/2022  
 JOB NO: 17355-0001-00