


PHILIP AVE

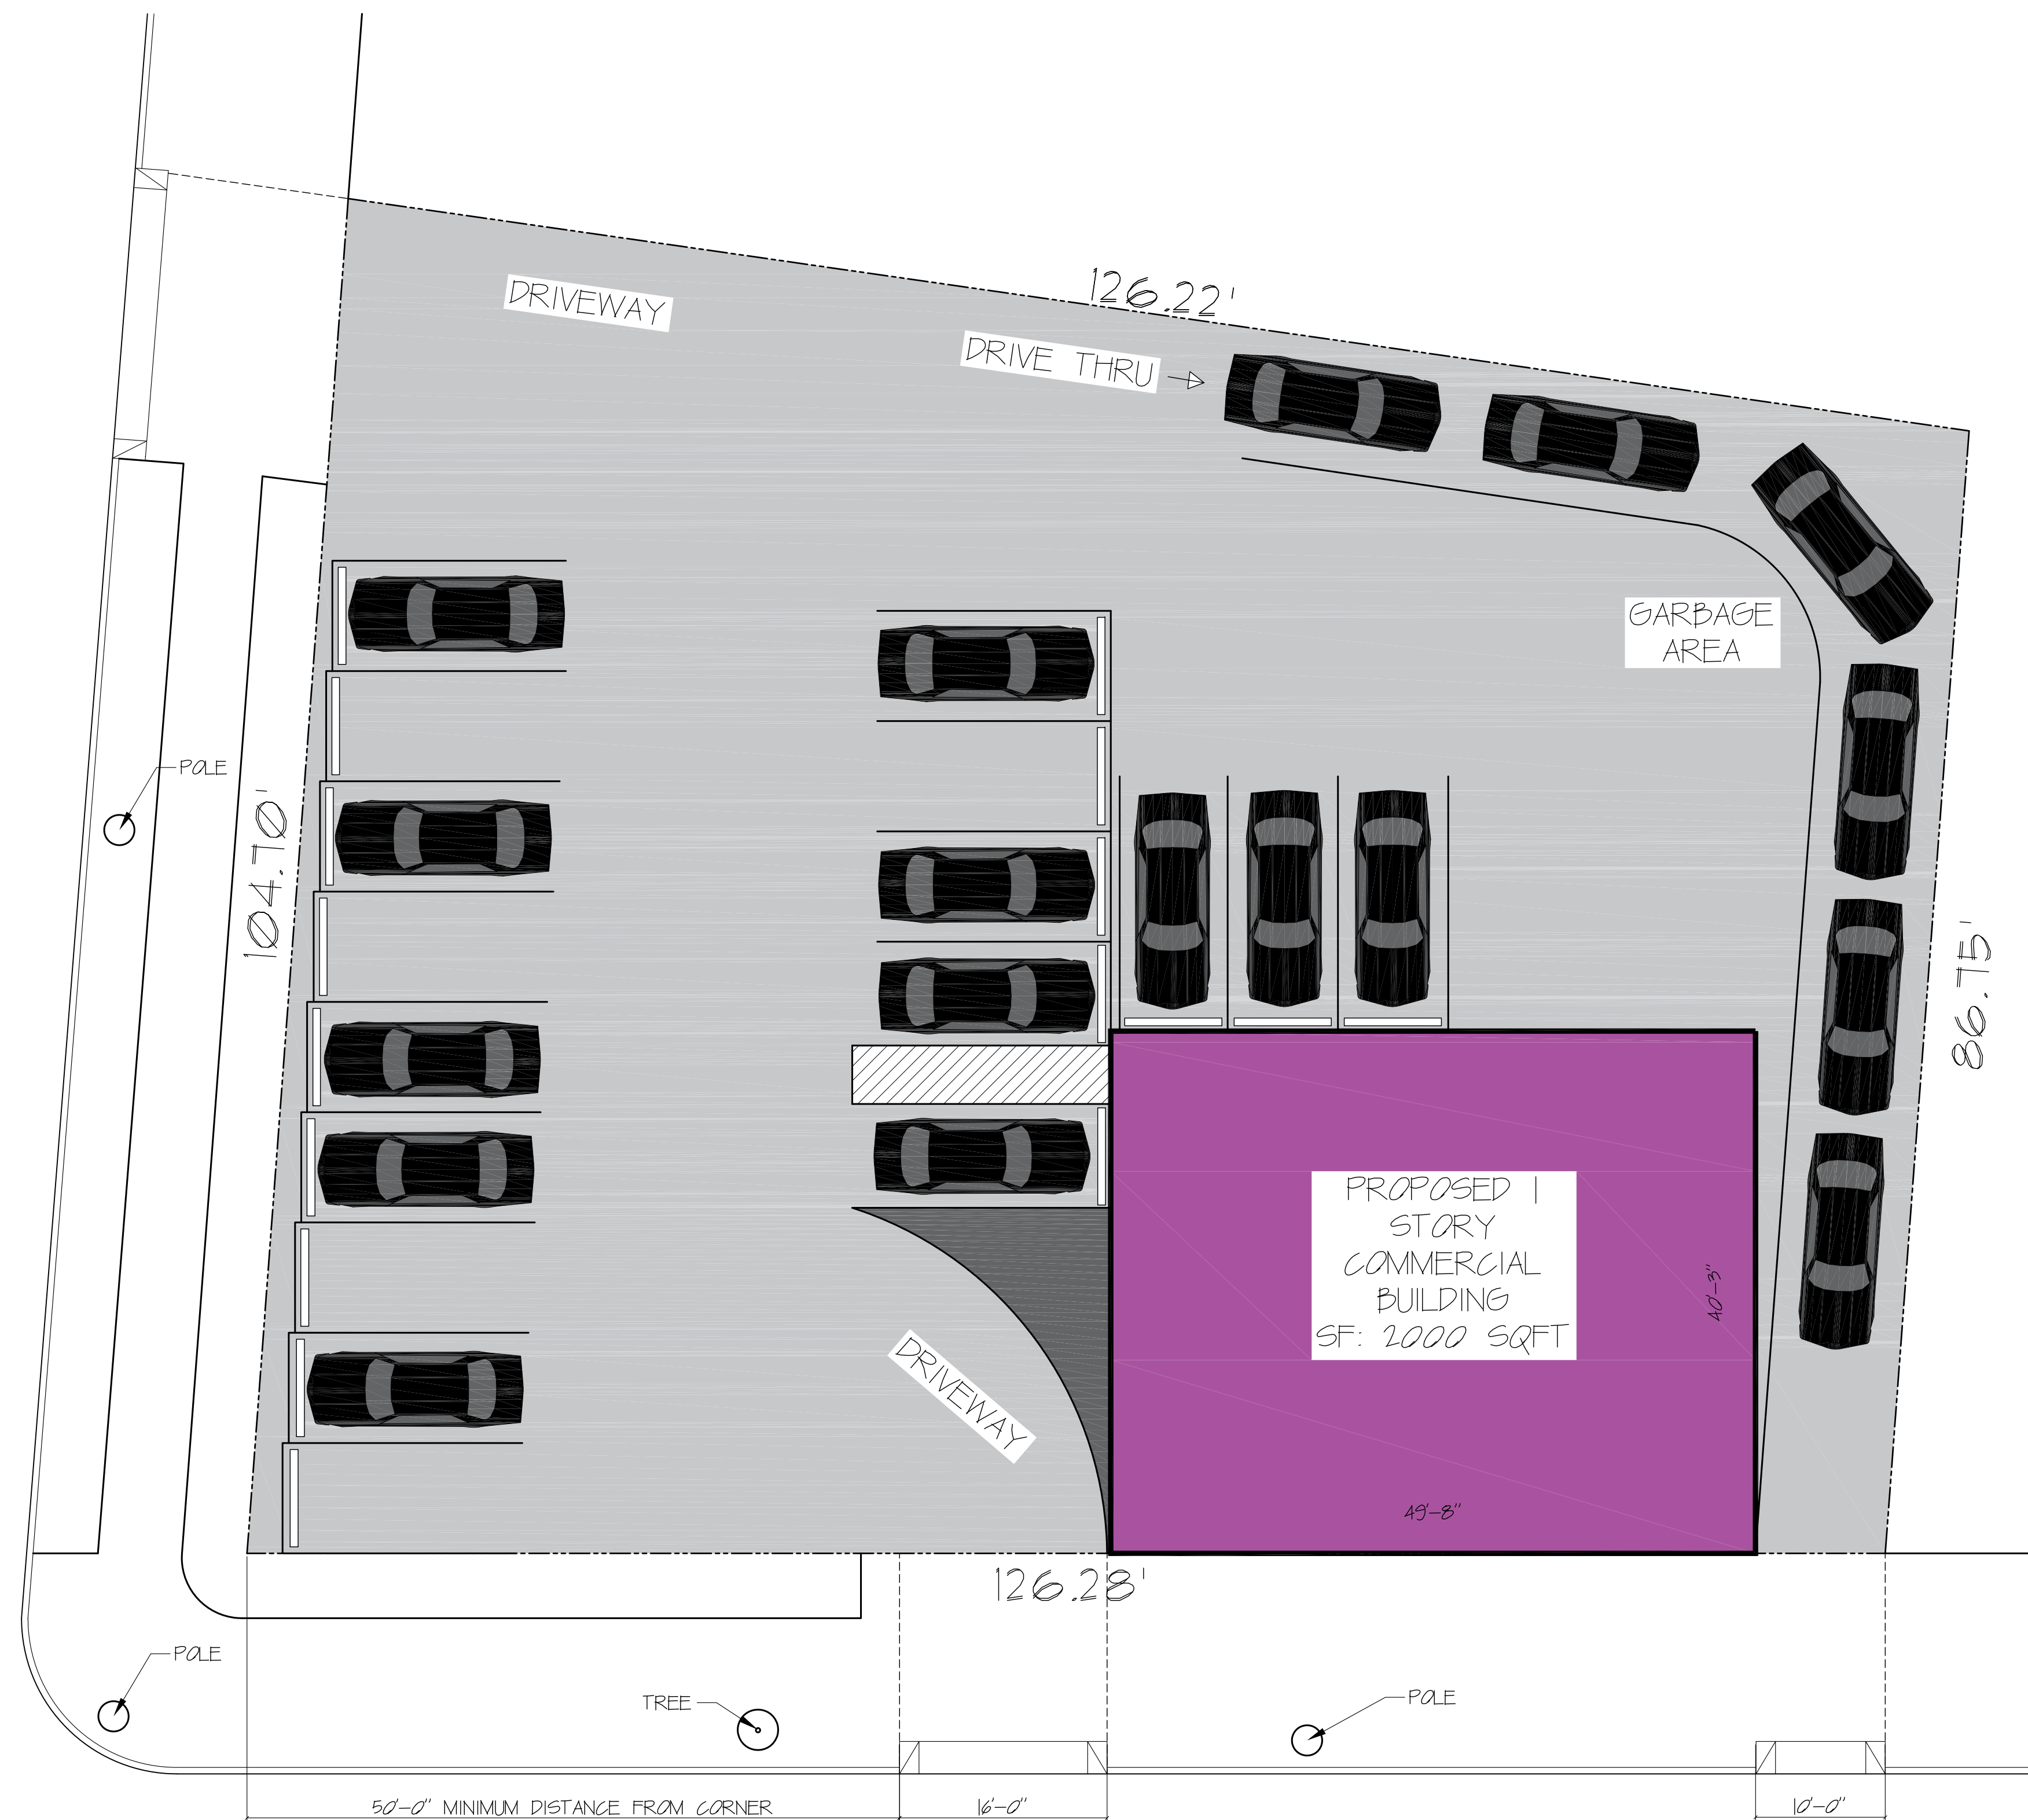

EAST TREMONT AVE

OPTION 1: 2000 SF

ALL DRAWINGS AND WRITTEN MATERIAL APPEARING HEREIN CONSTITUTE ORIGINAL AND UNPUBLISHED WORK OF THE REGISTERED ARCHITECT AND MAY NOT BE DUPLICATED, USED OR DISCLOSED WITHOUT WRITTEN CONSENT OF GINO O. LONGO, R.A. © COPYRIGHT

GINO O. LONGO
REGISTERED ARCHITECT

129-20 20th AVENUE, COLLEGE POINT, N.Y. 11356
PHONE: (718) 445-5663 FAX: (718) 445-7506
EMAIL: LONGOIA@GMAIL.COM

OWNER:

JOANNE BAKER

PROJECT:

3665/69/71 E TREMONT AVE
BRONX, NY

DRAWING TITLE:

PRELIMINARY PLAN

PROJECT: 95-060 DATE: AUG 25'

DRAWN BY: SD CKD BY: GDL

ARCHITECT / ENGINEER SEAL & SIGNATURE


DOB STUCKER

A - 100.00

PAGE 1 OF 4

DOB SIGNATURE & STAMPS

PHILIP AVE

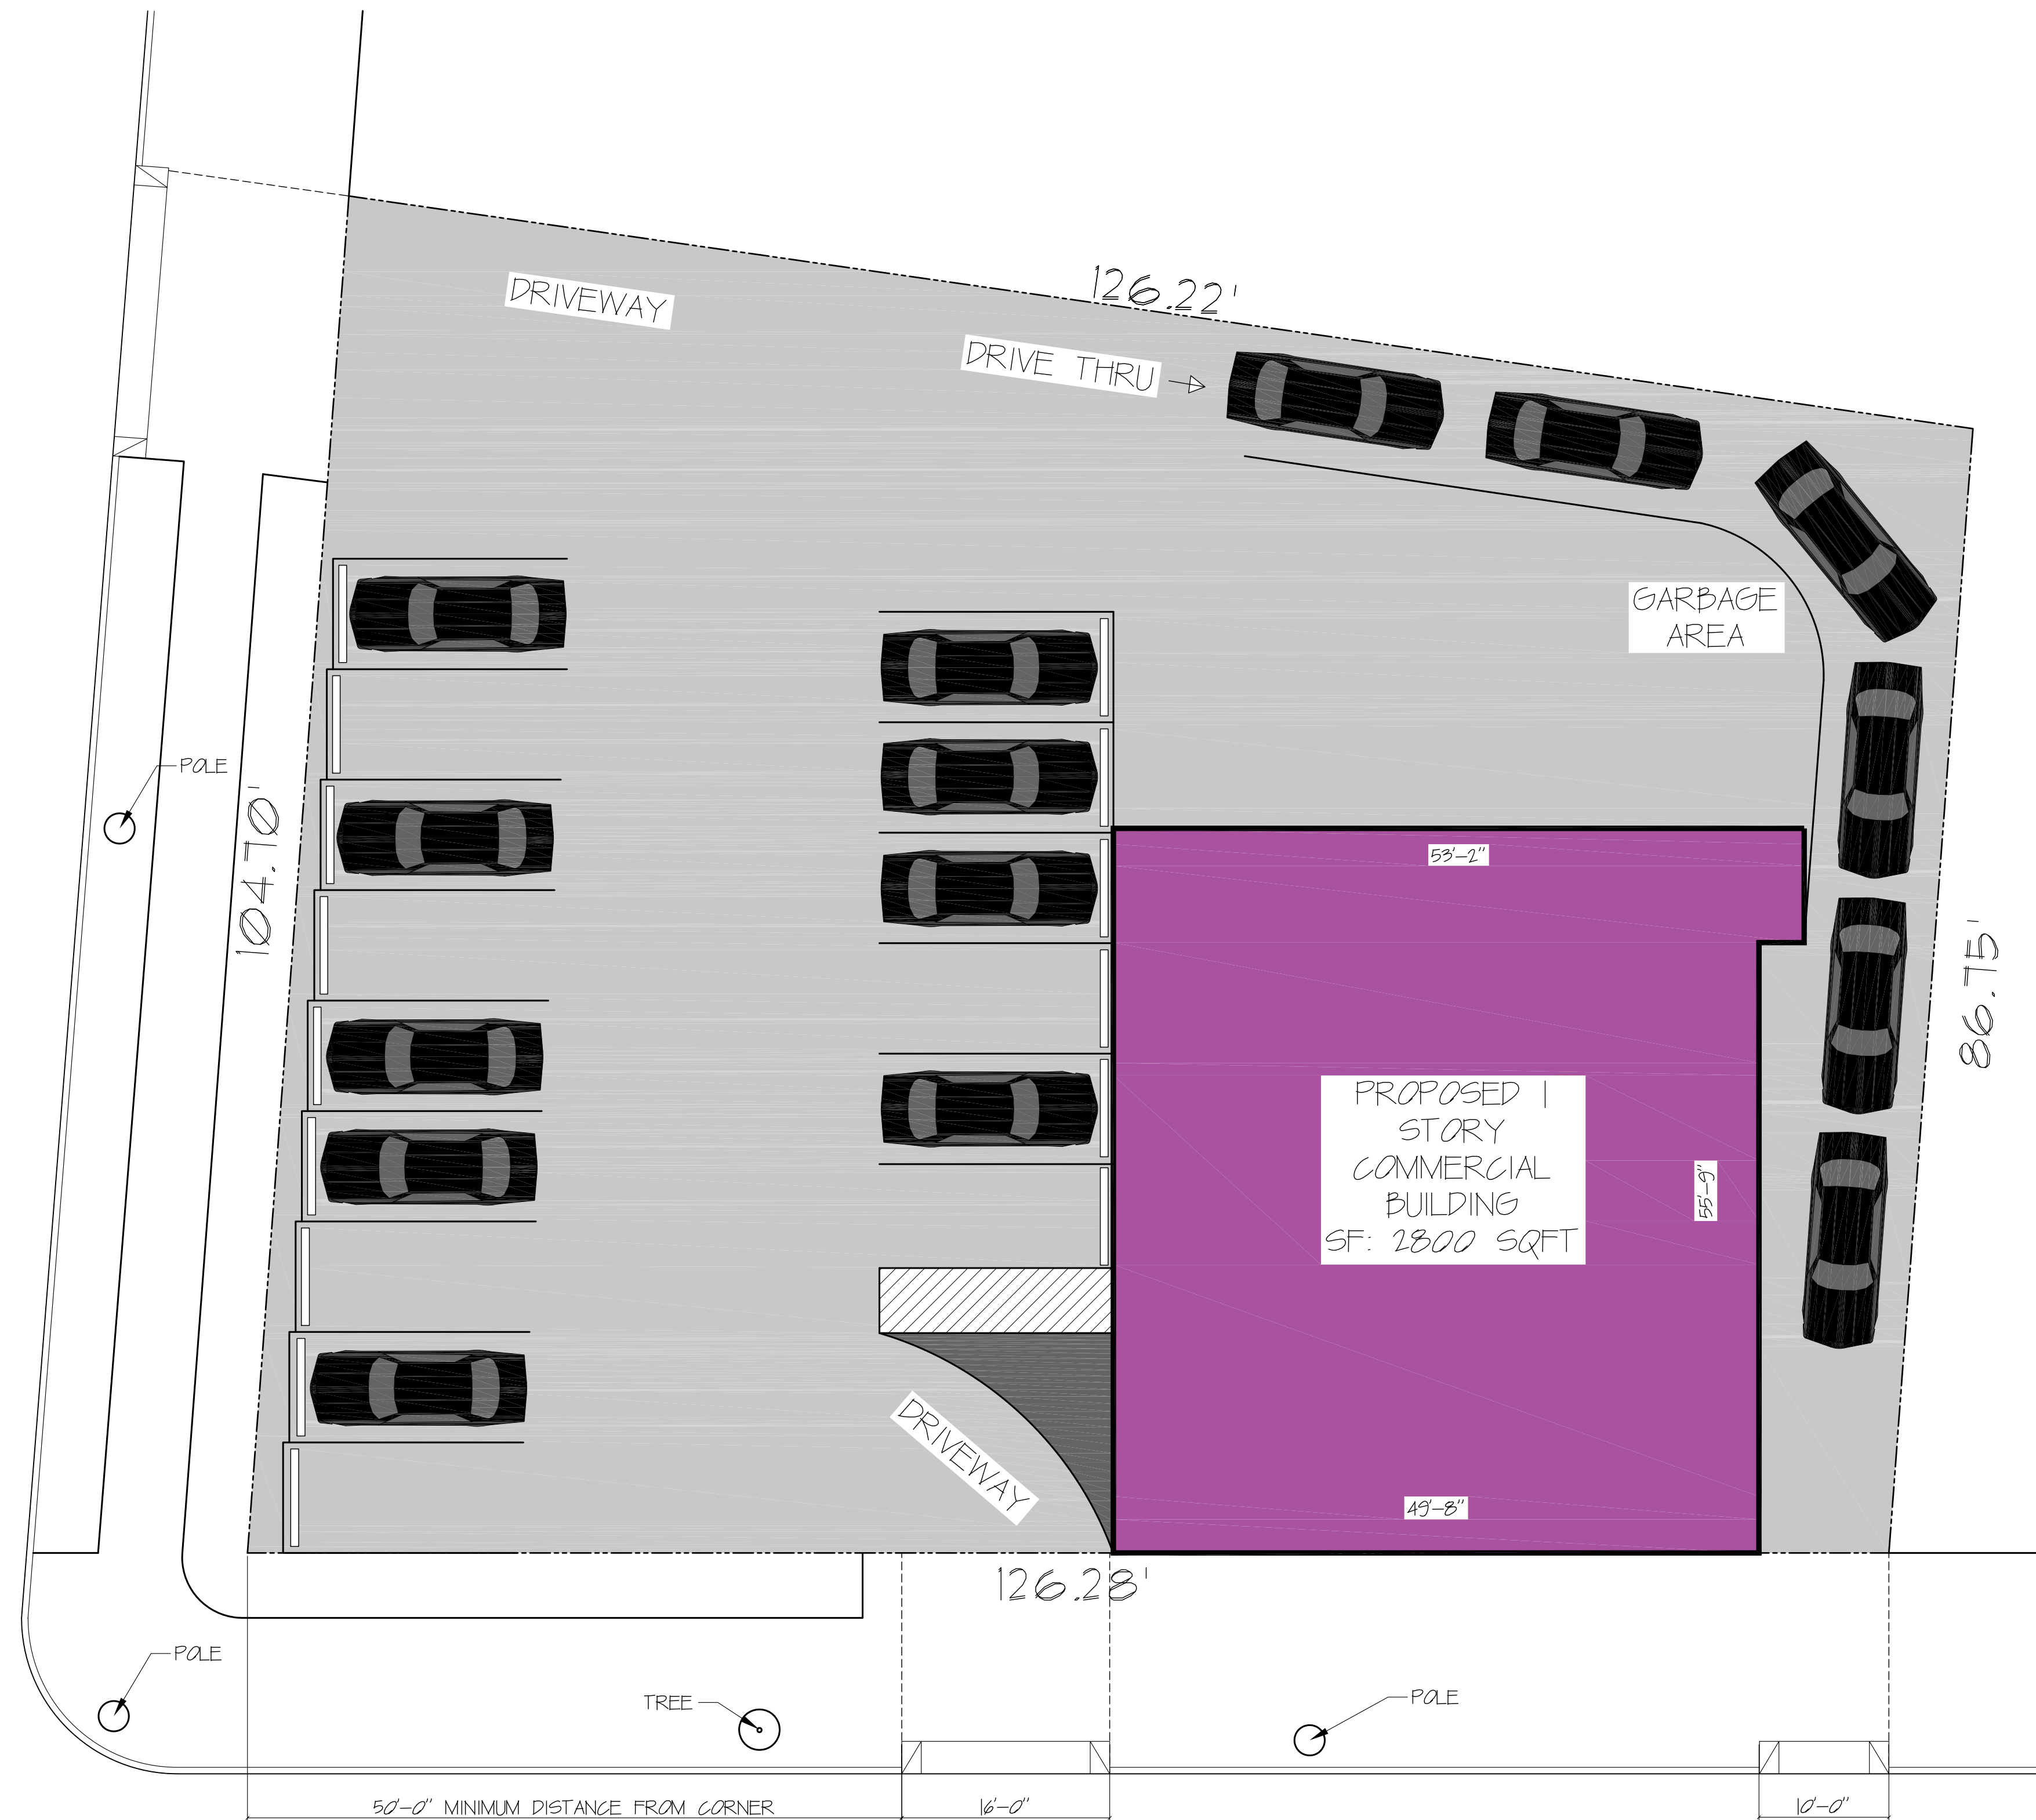

EAST TREMONT AVE

OPTION 2: 2800 SF

ALL DRAWINGS AND WRITTEN MATERIAL APPEARING HEREIN CONSTITUTE ORIGINAL AND UNPUBLISHED WORK OF THE REGISTERED ARCHITECT AND MAY NOT BE DUPLICATED, USED OR DISCLOSED WITHOUT WRITTEN CONSENT OF GINO O. LONGO, R.A. © COPYRIGHT

GINO O. LONGO
REGISTERED ARCHITECT

129-20 20th AVENUE, COLLEGE POINT, N.Y.11356
PHONE: (718) 445-5663 FAX: (718) 445-7506
EMAIL: LONGOIA@GMAIL.COM

OWNER:

JOANNE BAKER

PROJECT:

3665/69/71 E TREMONT AVE
BRONX, NY

DRAWING TITLE:

PRELIMINARY PLAN

PROJECT: 35-060 DATE: AUG 25'

DRAWN BY: SD CKD BY: GDL

ARCHITECT / ENGINEER SEAL & SIGNATURE


DOB STUCKER

A -100.00

DOB SIGNATURE & STAMPS

PAGE 2 OF 4

PHILIP AVE

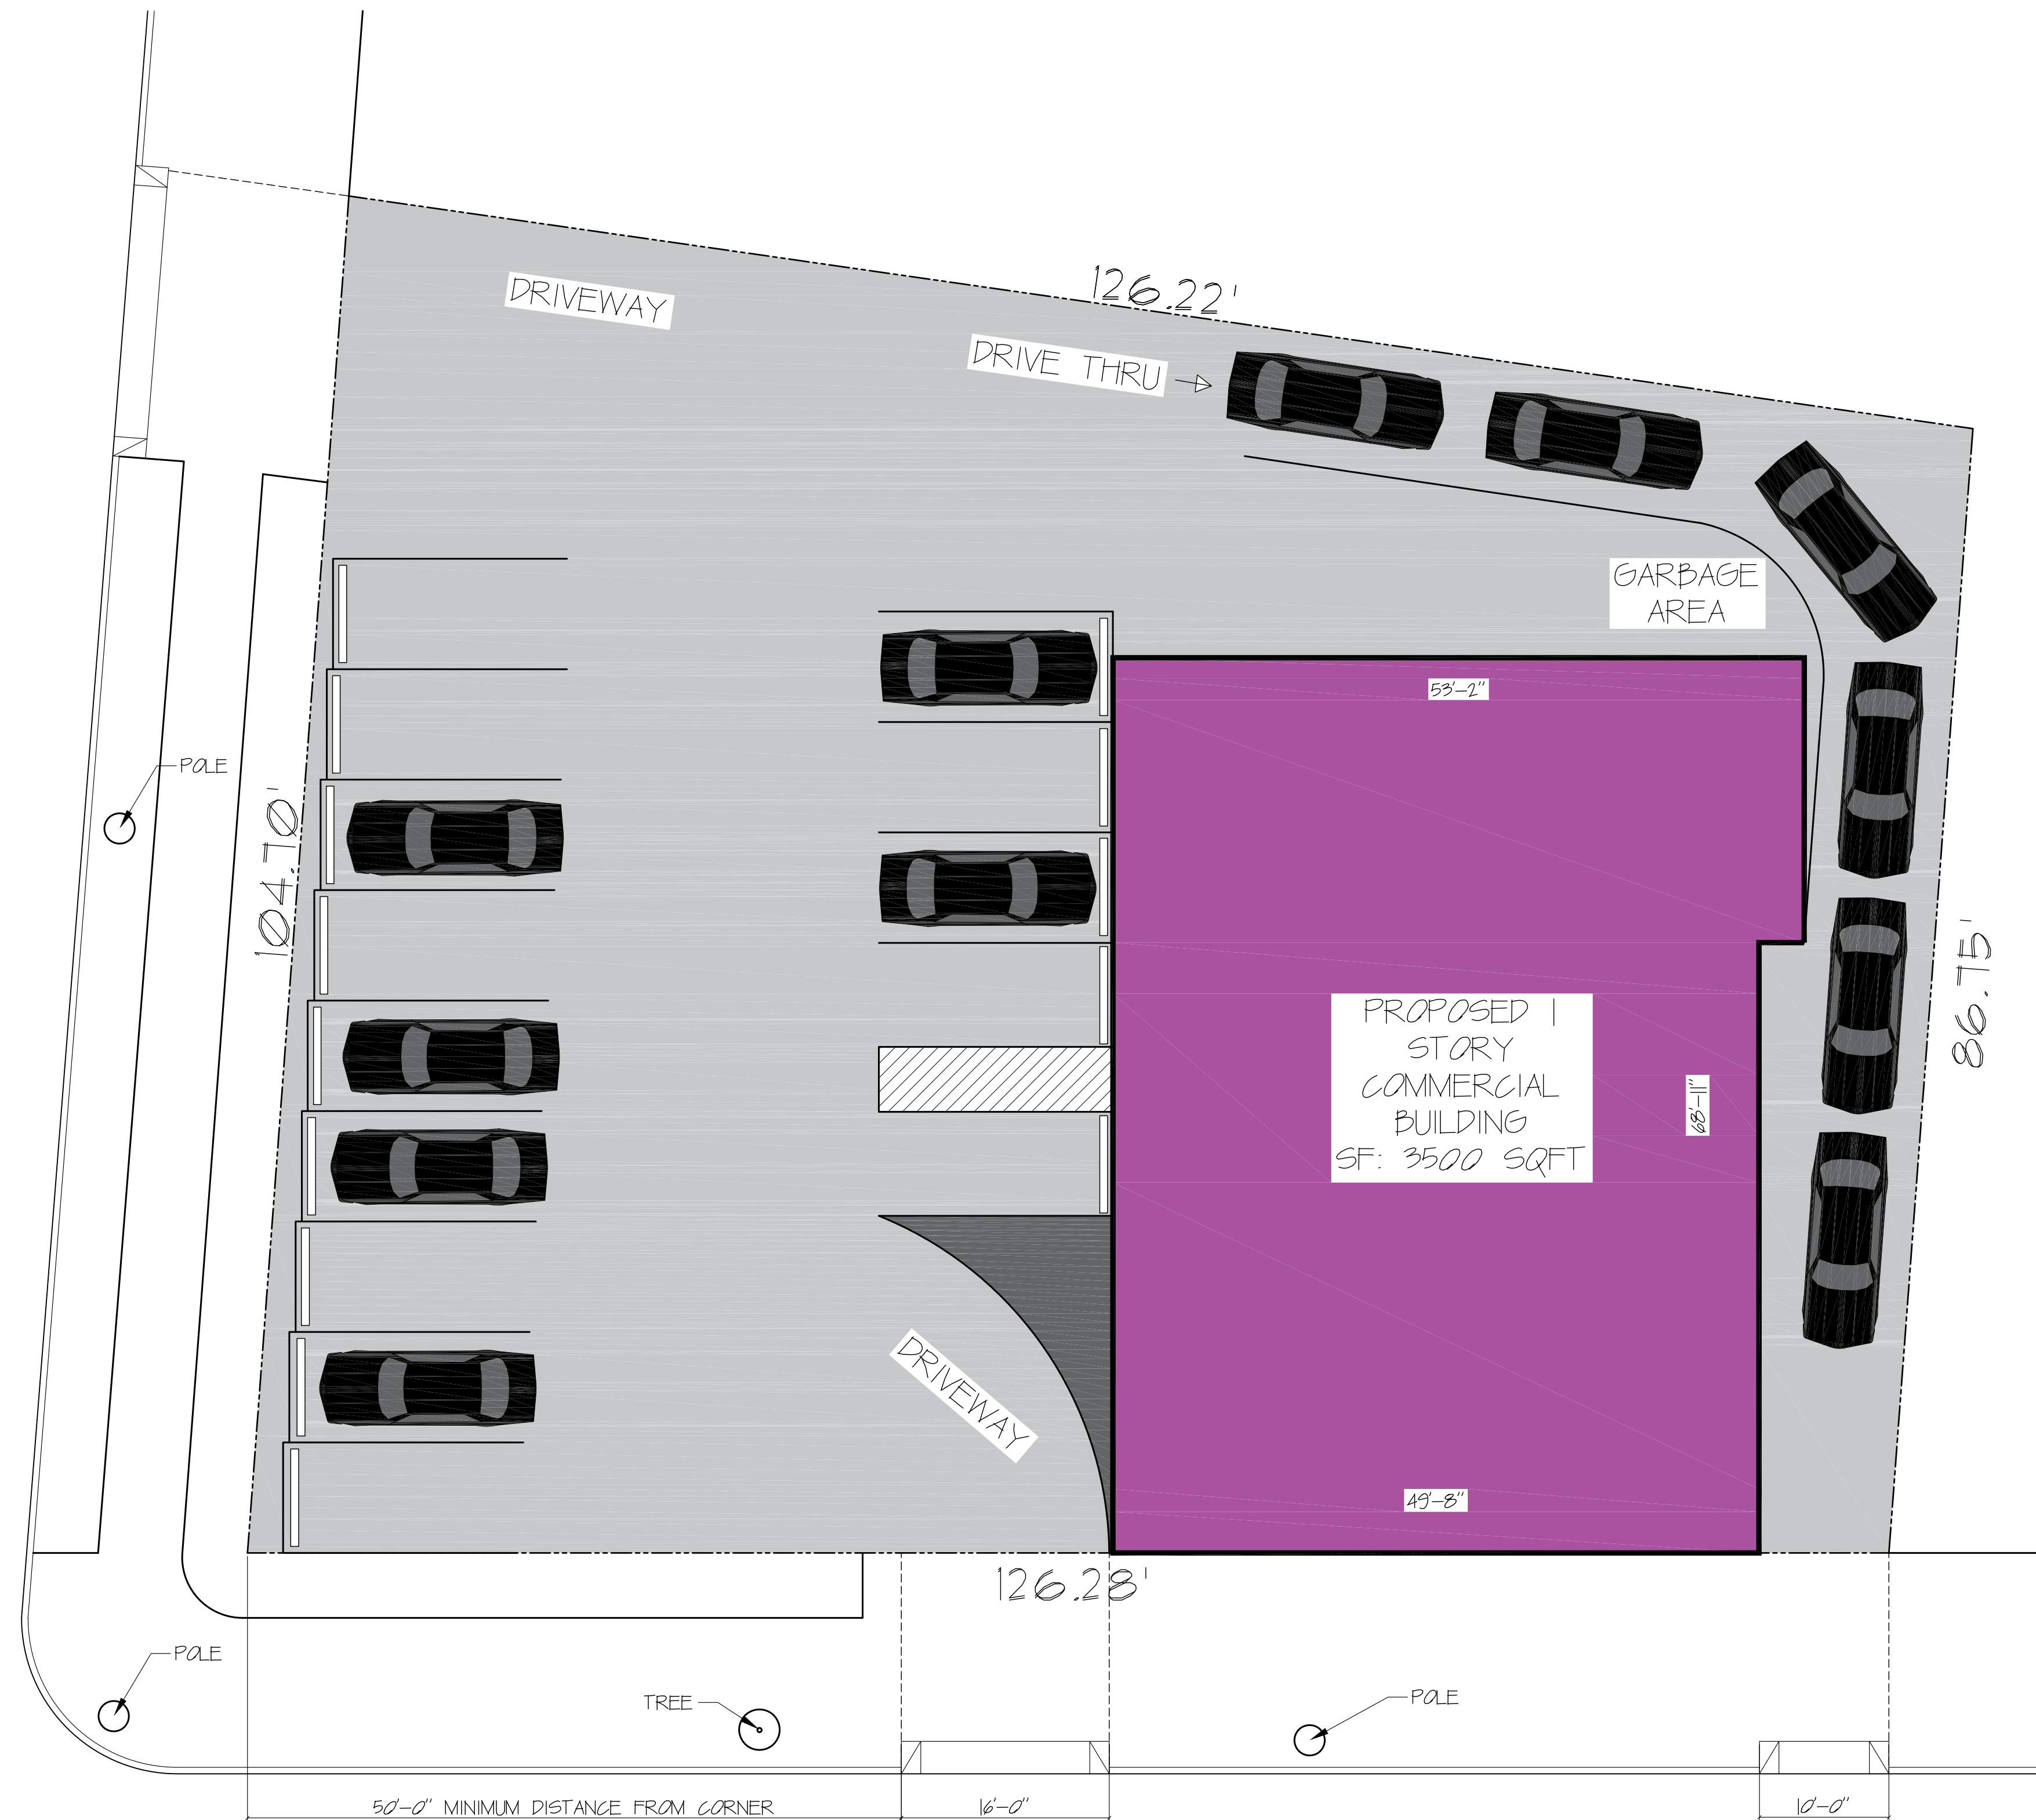

EAST TREMONT AVE

OPTION 3: 3500 SF

ALL DRAWINGS AND WRITTEN MATERIAL APPEARING HEREIN CONSTITUTE ORIGINAL AND UNPUBLISHED WORK OF THE REGISTERED ARCHITECT AND MAY NOT BE DUPLICATED, USED OR DISCLOSED WITHOUT WRITTEN CONSENT OF GINO O. LONGO, R.A. © COPYRIGHT

GINO O. LONGO
REGISTERED ARCHITECT

129-20 20th AVENUE, COLLEGE POINT, N.Y.11356
PHONE: (718) 445-5663 FAX: (718) 445-7506
EMAIL: LONGOIA@GMAIL.COM

OWNER:

JOANNE BAKER

PROJECT:

3665/69/71 E TREMONT AVE
BRONX, NY

DRAWING TITLE:

PRELIMINARY PLAN

PROJECT: 35-060 DATE: AUG 25'

DRAWN BY: SD CKD BY: GDL

ARCHITECT / ENGINEER SEAL & SIGNATURE

DOB STUCKER

A -100.00

PAGE 3 OF 4

PHILIP AVE



EAST TREMONT AVE

OPTION 4: REQUESTED BY OWNER

ALL DRAWINGS AND WRITTEN MATERIAL APPEARING HEREIN CONSTITUTE ORIGINAL AND UNPUBLISHED WORK OF THIS REGISTERED ARCHITECT AND MAY NOT BE DUPLICATED, USED OR DISCLOSED WITHOUT WRITTEN CONSENT OF GINO O. LONGO, R.A. © COPYRIGHT

GINO O. LONGO
REGISTERED ARCHITECT

129-20 20th AVENUE, COLLEGE POINT, N.Y.11356
PHONE: (718) 445-5663 FAX: (718) 445-7506
EMAIL: LONGOIA@GMAIL.COM

OWNER:

JOANNE BAKER

PROJECT:

3665/69/71 E TREMONT AVE

BRONX, NY

DRAWING TITLE:

PRELIMINARY PLAN

PROJECT: 95-060 DATE: AUG 25'

DRAWN BY: SD CKD BY: GDL

ARCHITECT / ENGINEER SEAL & SIGNATURE

DOB STUCKER

A -100.00

PAGE 4 OF 4