


REVISIONS

LOTS 16 & 18/19 PER DEED; C.S.H. 851

LOT 23 Ho. No. PER FIELD C.S.H. 70-278

LOTS 16 & 18/19 CONSID. DIV. PER. DEEDS C.S.H. 70-068

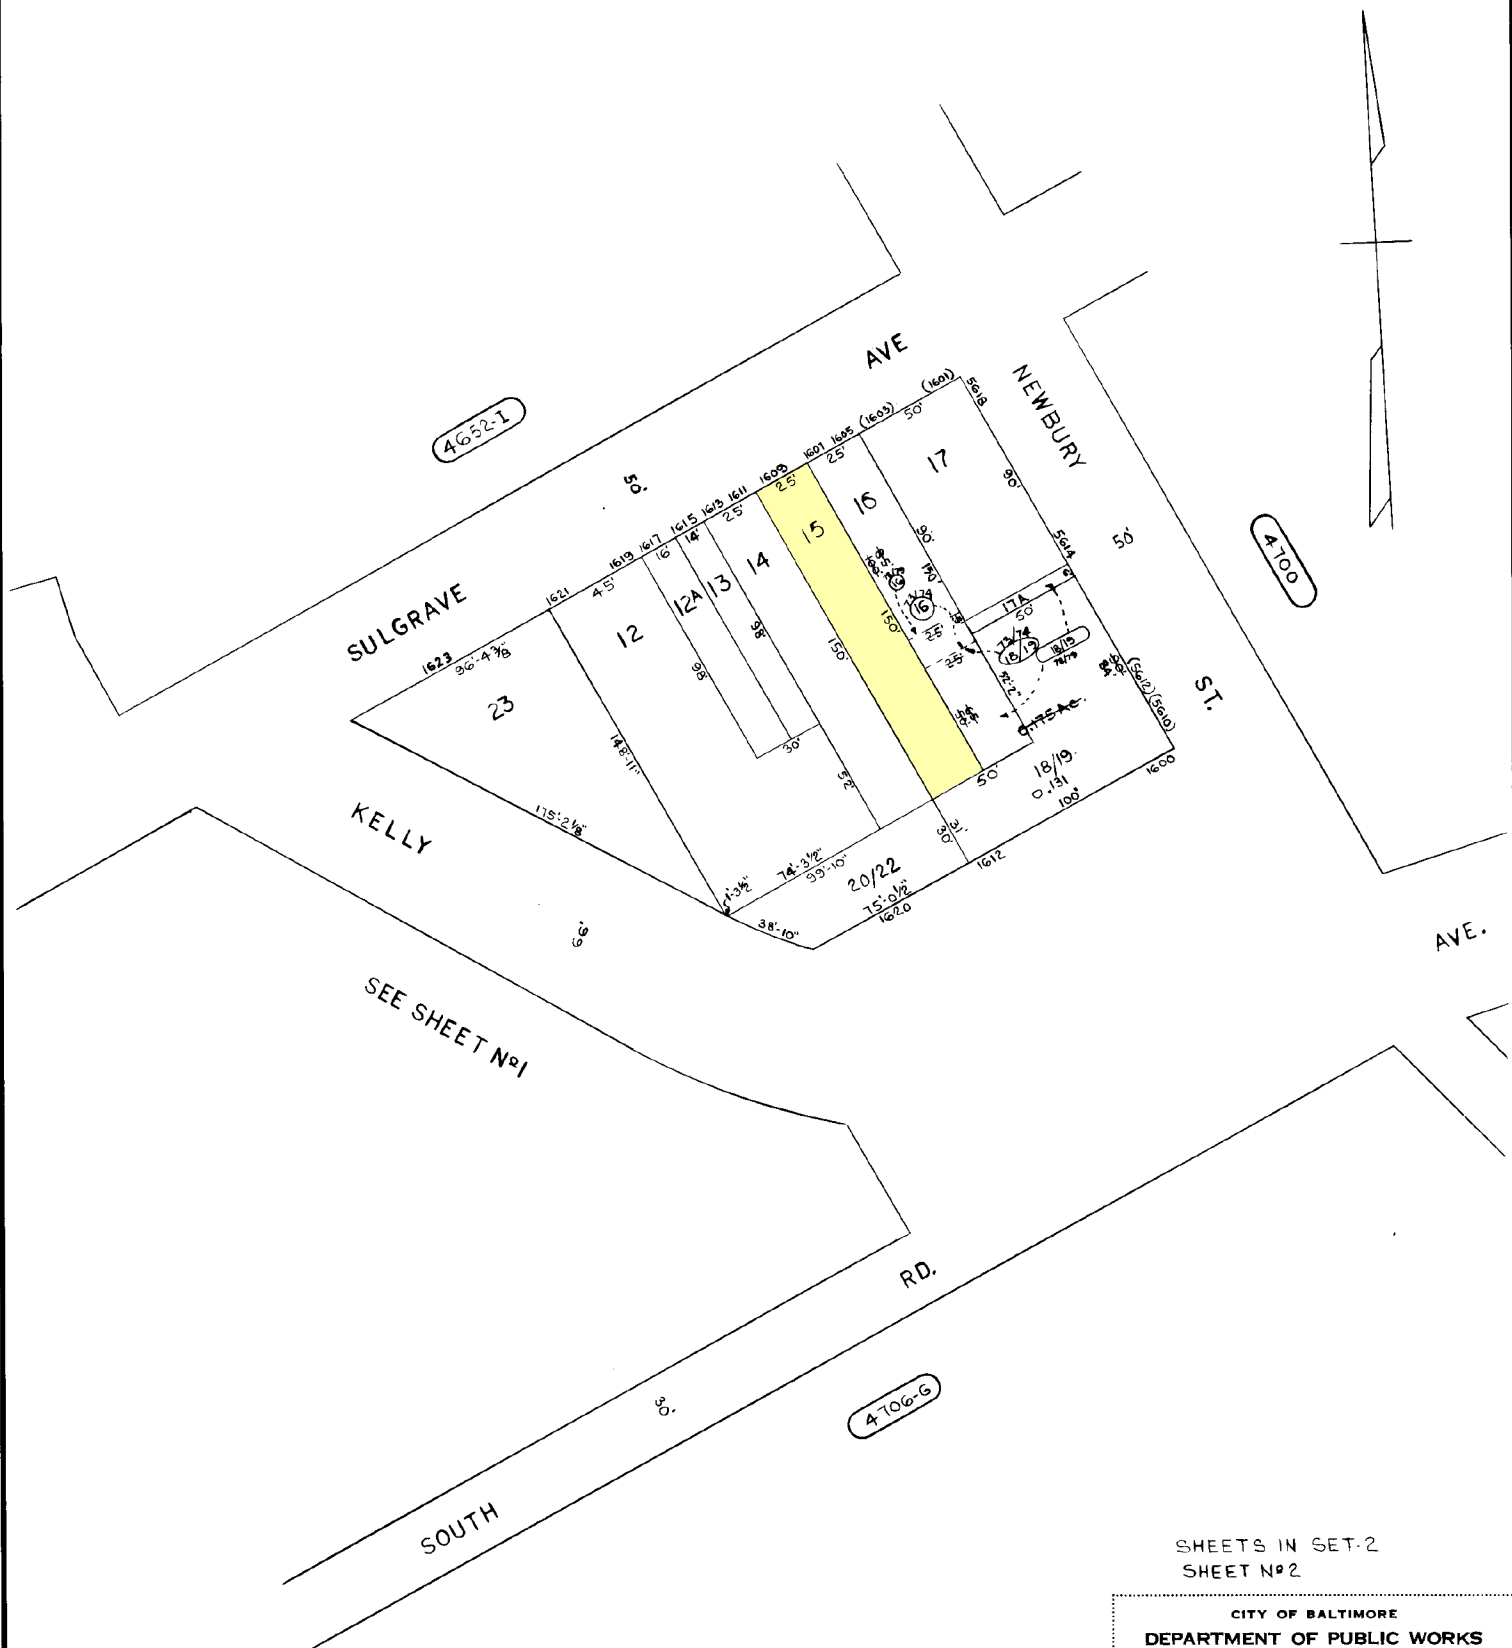

SHEETS IN SET-2
SHEET N°2

CITY OF BALTIMORE
DEPARTMENT OF PUBLIC WORKS

PROPERTY LOCATION DIVISION

WARD **27** SECTION **17**
BLOCK **4700-A**

SCALE 1"=50' DATE NOV. 1913

NOTICE

THIS IS A REAL PROPERTY PLAT AS PROVIDED
FOR UNDER ARTICLE 76(d) OF THE CITY CHARTER
IT IS COMPILED FROM TITLE AND OTHER
SOURCES AND IS NOT AN AUTHENTIC SURVEY.

TRACED BY D.B.G.

LETTERED BY D.B.G.

CHECKED BY