



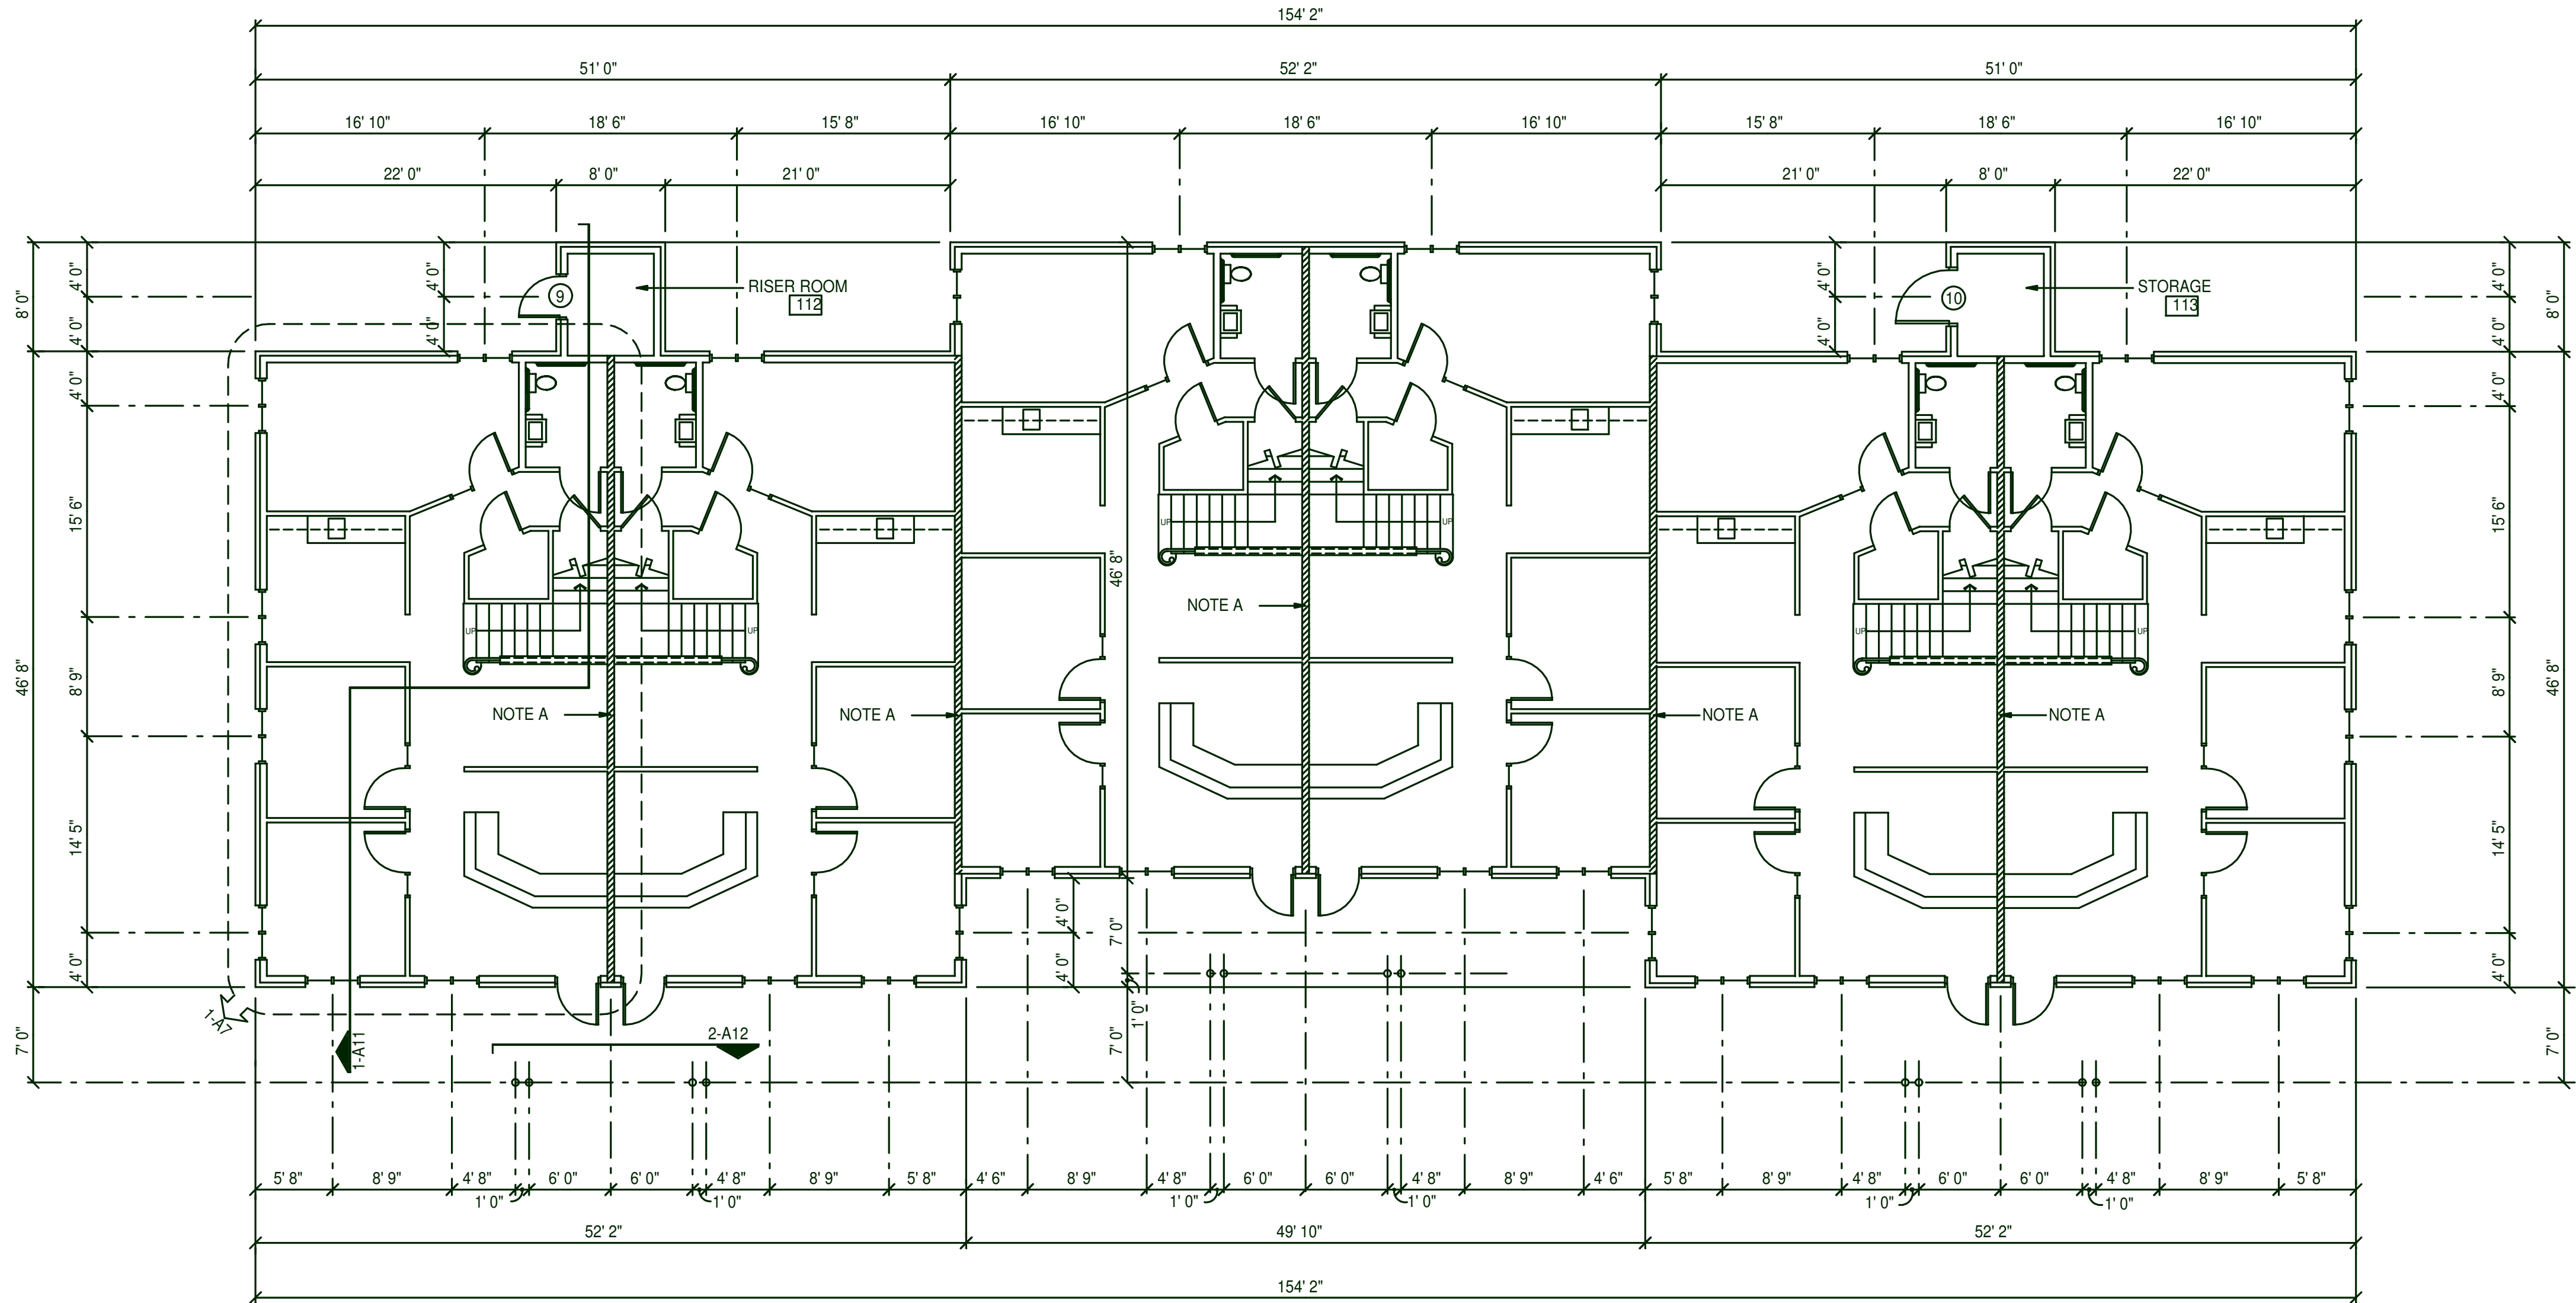


OVERALL FIRST FLOOR PLAN
1/8" = 1' 0" 7,341 SQUARE FEET

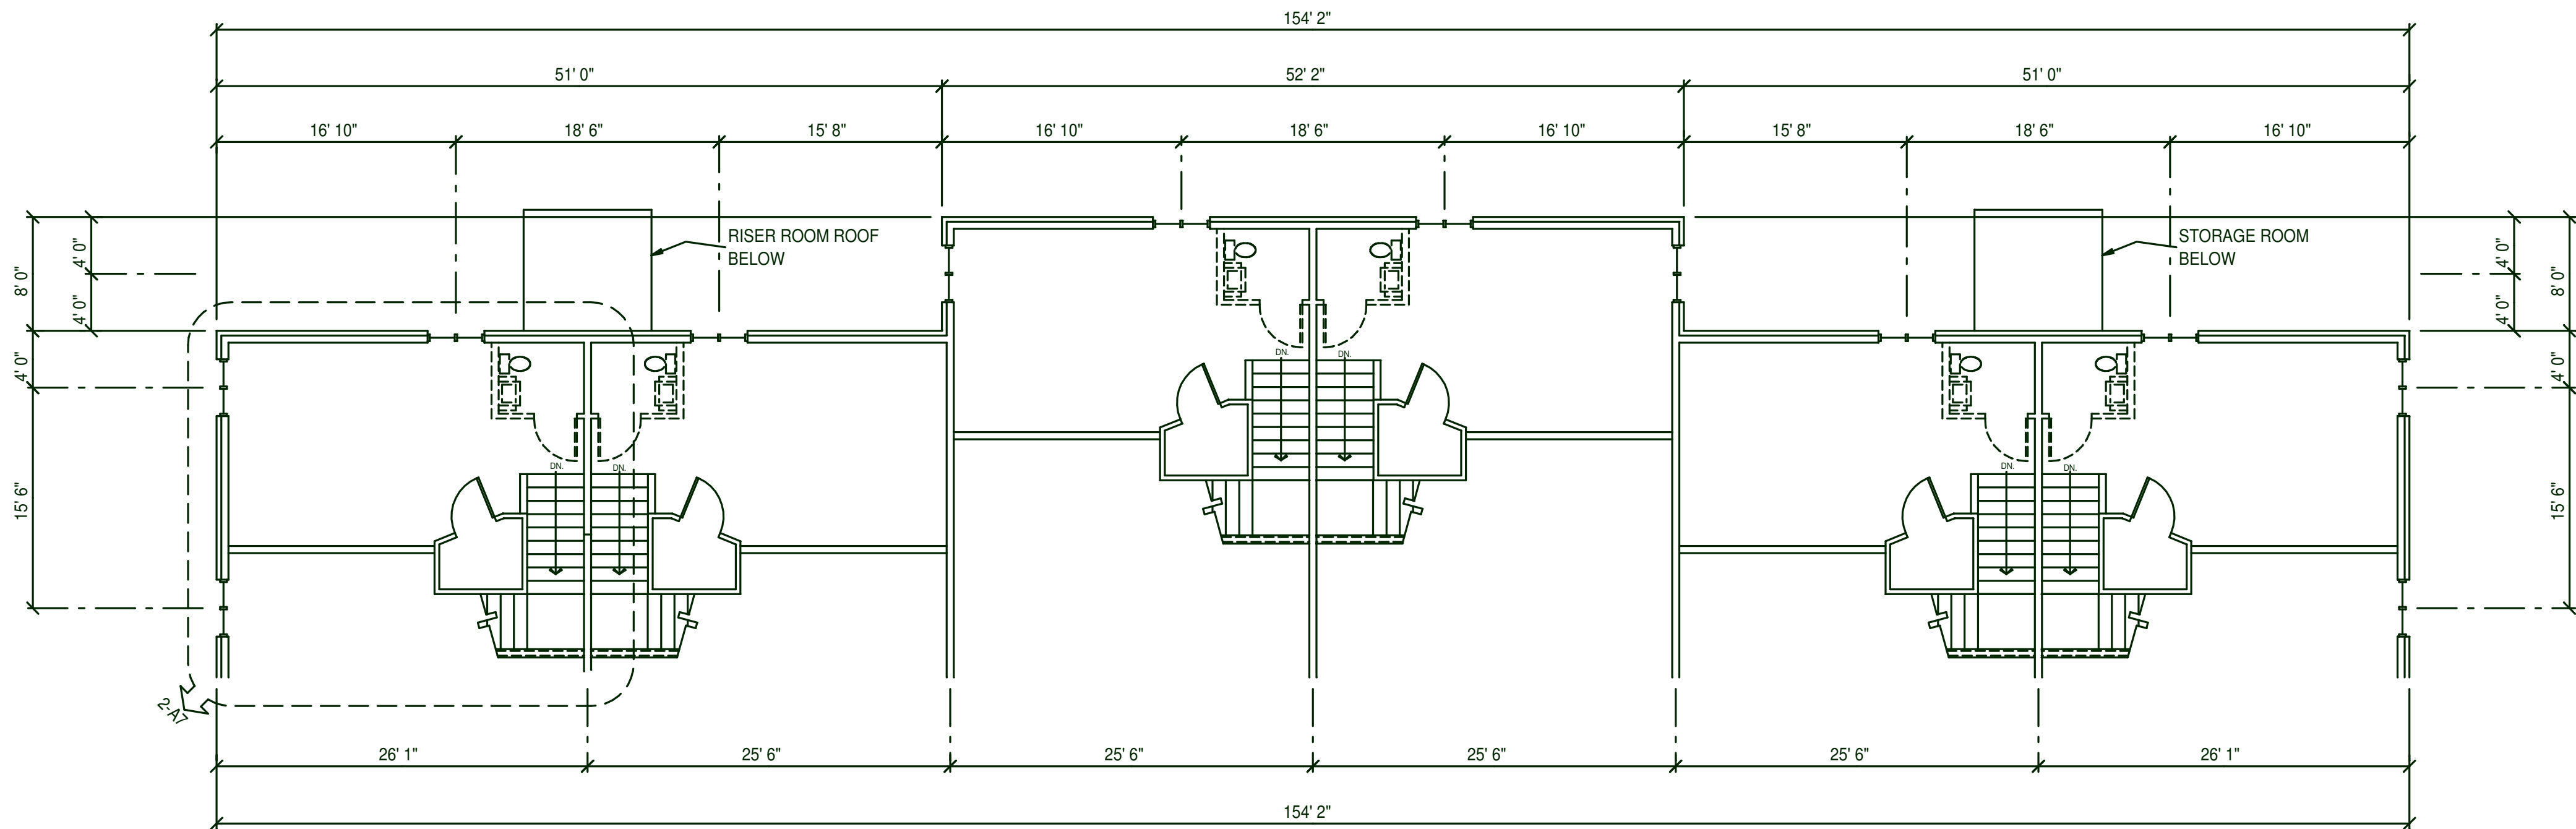

OVERALL MEZZANINE FLOOR PLAN
1/8" = 1' 0" 2,608 SQUARE FEET



NOTE A :
ACOUSTICAL WALL ASSEMBLY FROM
FLOOR TO ROOF DECK, SEE
SECTION 1-A5

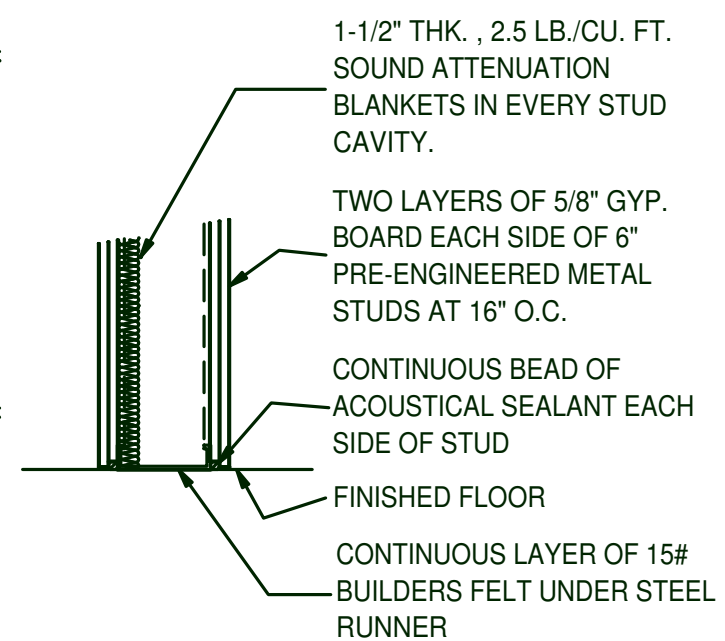


SECTION 1-A5
1" = 1' 0"

COPYRIGHT © RICHARD E. HARDY-AIA, INC.
DRAWINGS AND SPECIFICATIONS, AS INSTRUMENTS OF
SERVICE ARE, AND SHALL REMAIN THE PROPERTY OF THE
ARCHITECT. THEY ARE NOT TO BE USED ON OTHER
PROJECTS OR EXTENDING TO THE PROJECT EXCEPT BY
AGREEMENT IN WRITING AND WITH APPROPRIATE
COMPENSATION TO THE ARCHITECT. CONTRACTOR IS
RESPONSIBLE FOR CONFIRMING AND CORRELATING
DIMENSIONS AT THE PROJECT SITE. THE ARCHITECT WILL
NOT BE RESPONSIBLE FOR CONSTRUCTION MEANS,
METHODS, TECHNIQUES, SEQUENCES OR PROCEDURES, OR
FOR SAFETY PRECAUTIONS AND PROGRAMS IN
CONNECTION WITH THE PROJECT.

KICKAPOO SQUARE
PHASE I - ADDENDUM I
GILLENWATERS AND COMPANY
SPRINGFIELD, MISSOURI

richard e. hardy - AIA, INC.
architect
1439 e. pinrose
springfield, mo 65804
417/882-5354 FAX 417/882-2035

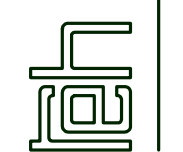

M.M.

03/13/95

AS NOTED

94031.00

A5