


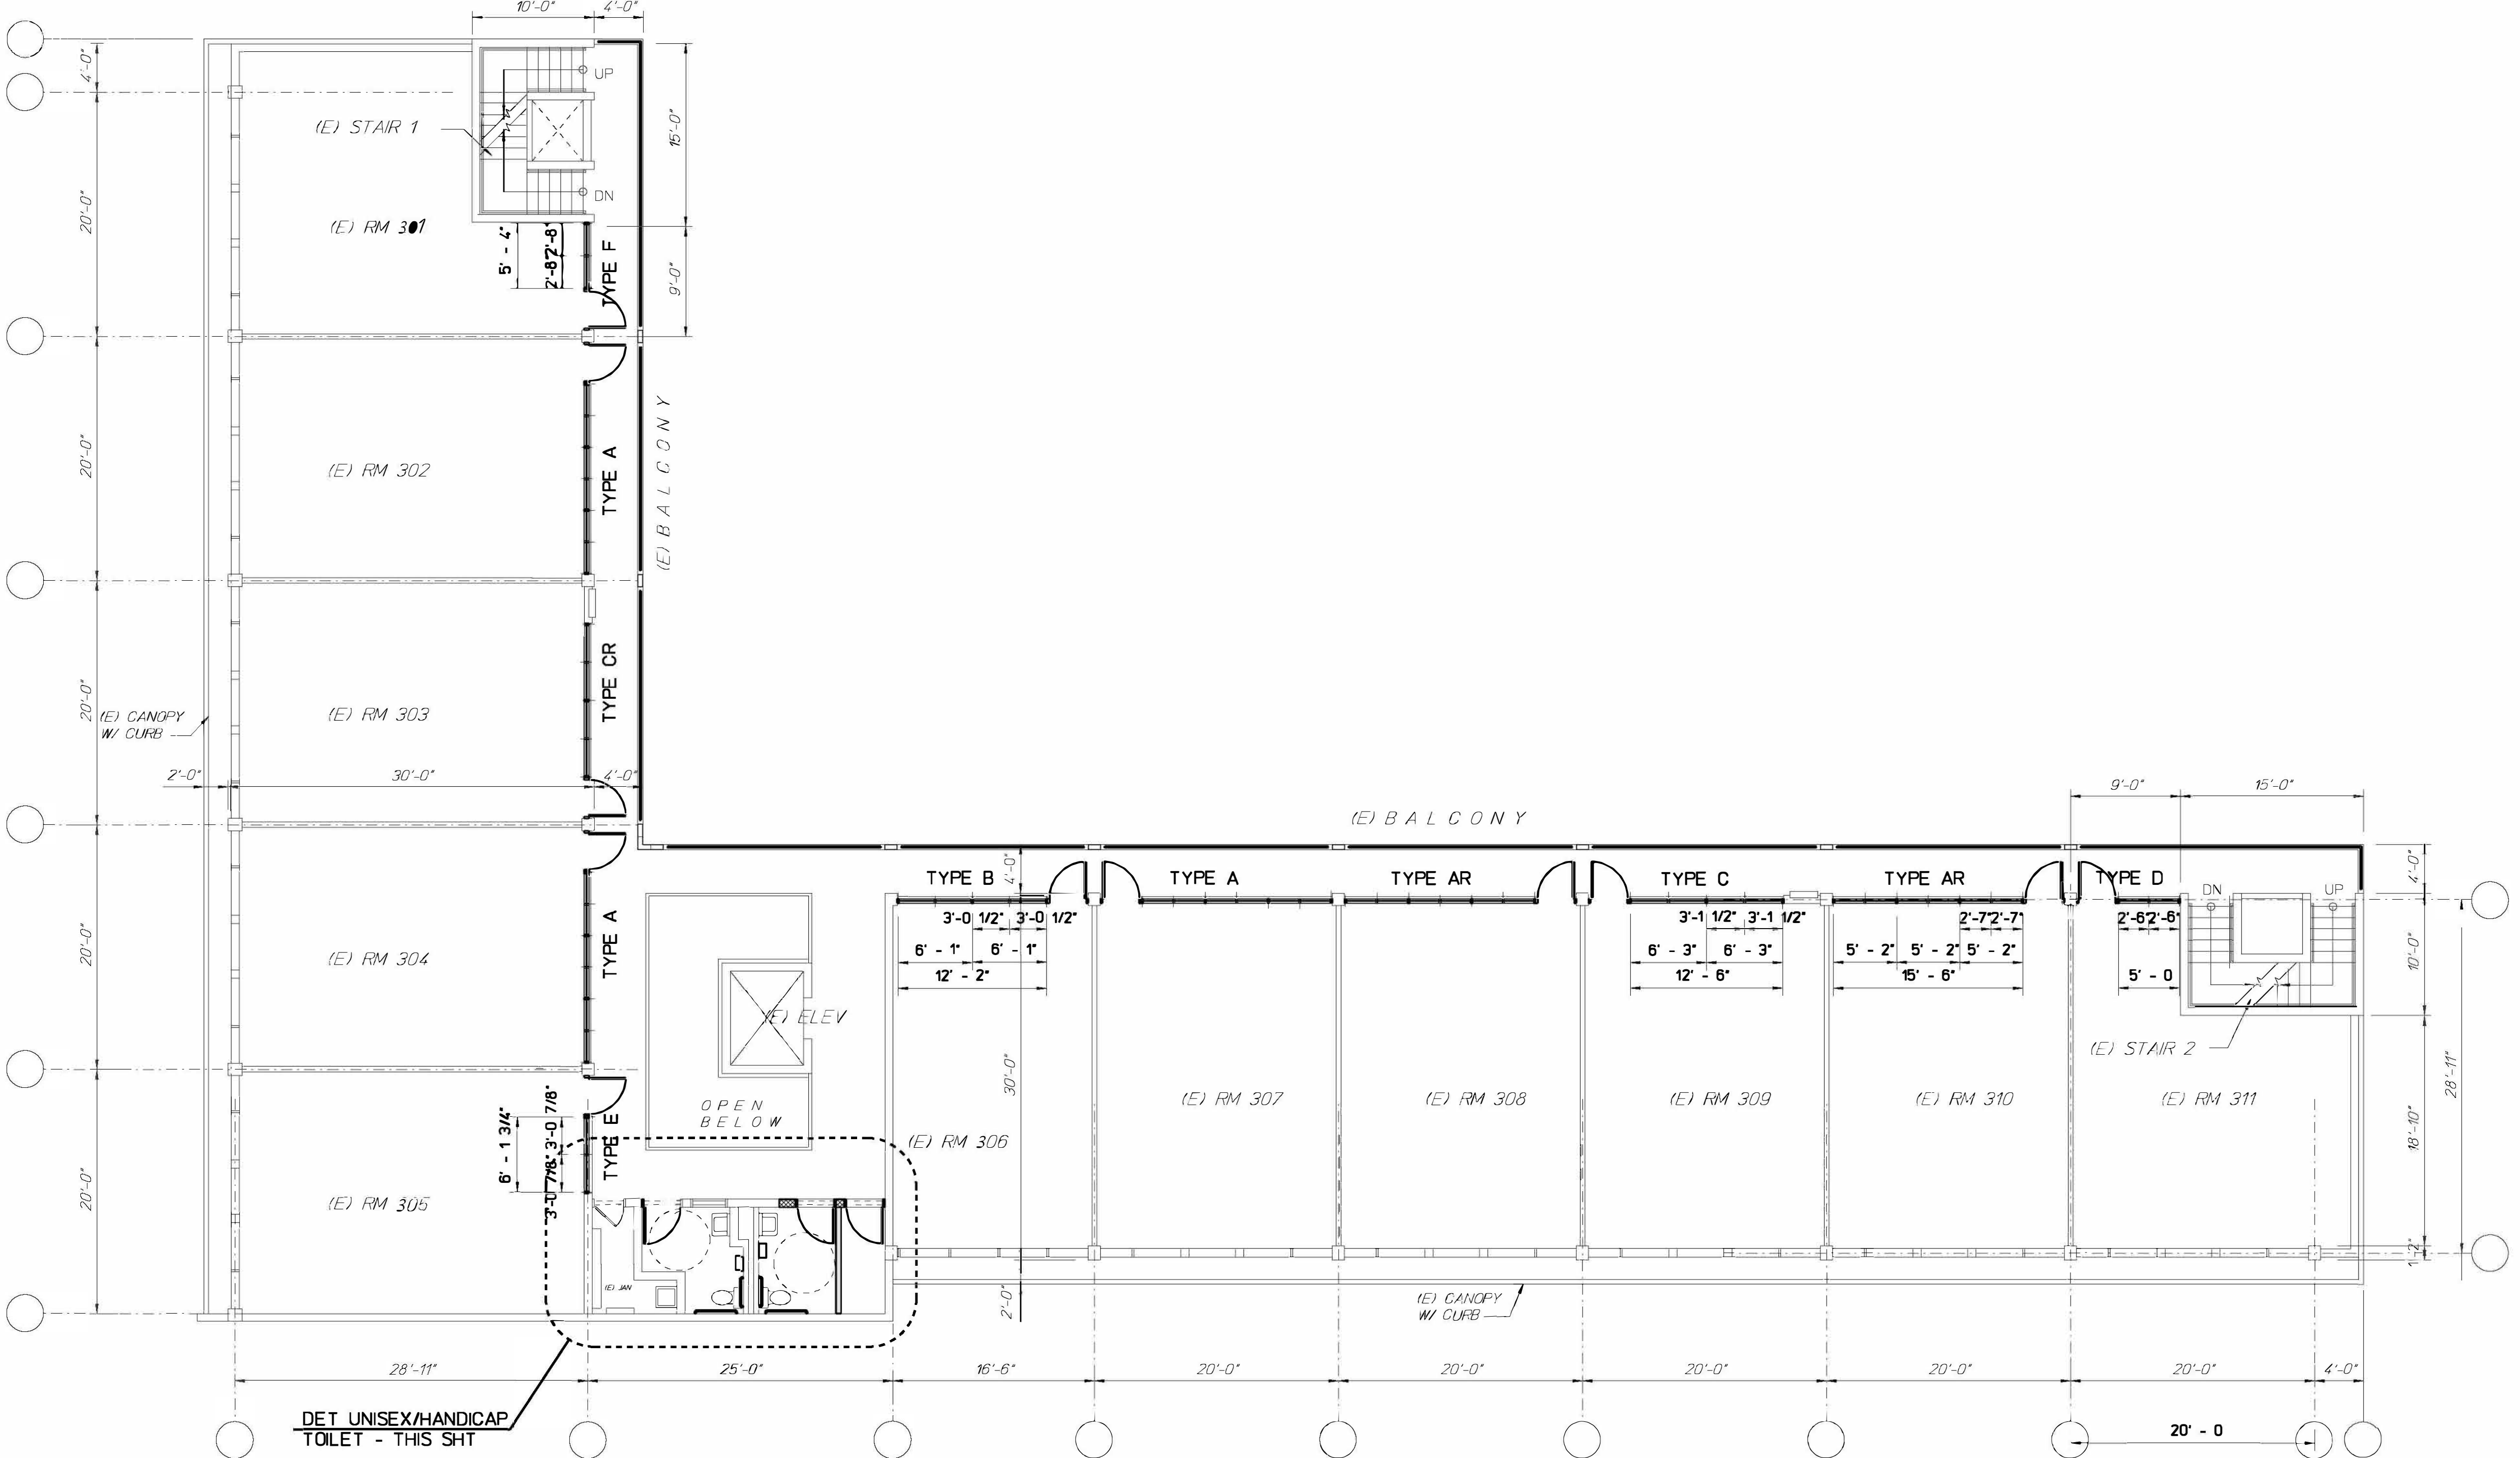

THIRD FLOOR PLAN

1/8" = 1'-0"