
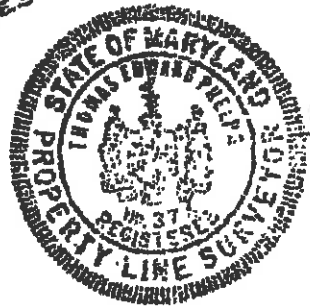


RECERTIFIED CORRECT  
MAY 25, 1990  
FOR ROBERT HAUCK  
JOB NO. 101471882

*RAT* 6/8/90  
ROCCO A. TRIPODI DATE  
PROFESSIONAL LAND SURVEYOR  
NO. 10755

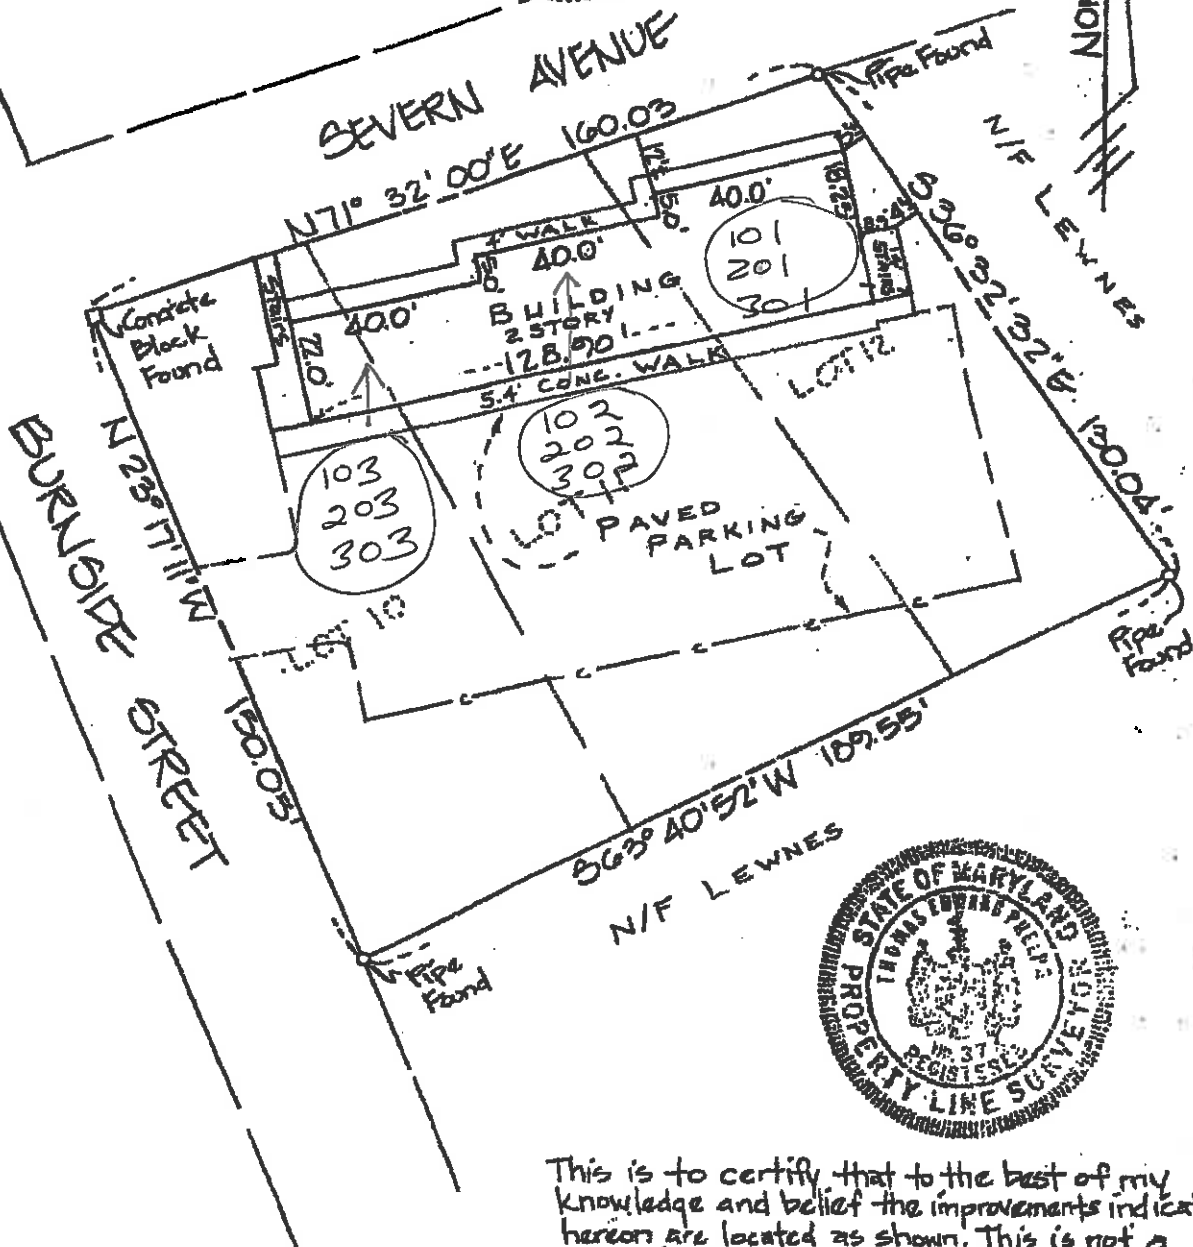

This is to certify that to the best of my knowledge and belief the improvements indicated hereon are located as shown. This is not a property line survey.

*Thomas E. Phelps* 11/11/87  
Thomas E. Phelps Date  
Property Line Surveyor # 374

This plat prepared without the benefit of a title report.

|   |
|---|
| IMPROVEMENT LOCATION                                  |
| Lots 10, 11, & 12 - Plat B - Wm. H. Burns Subdivision |
| 2nd. Addition to Eastport                             |
| City of Annapolis - Cottr. Tax District - AACo., Md.  |
| Prepared for: Burnside Associates                     |

**MCRONE**  
Engineers • Planners  
Surveyors  
Annapolis, Maryland  
Centreville - Cheslertown - Denton - Easton  
Elkton - Leonardtown - Prince Frederick

DRAWN BY J. B. Dabyns  
SCALE 1" = 40'  
DATE Nov. 11, 1987  
JOB NO. 101168605  
FOLDER Burnside St.