



STORE PLANNING
DEPARTMENT
P.O. BOX 3165
HARRISBURG, PA 17105
(717) 761-2633

STORE #
1658 RELO

RITE AID PHARMACY

800 W 4TH STREET
WILMINGTON, DE

DRAWING STATUS

DESIGN PHASE CONSTRUCTION PHASE
FIELD VERIFIED REVISION

PROJECT TYPE

FREE STANDING DOWNTOWN
SHOPPING CENTER MALL

NEW STORE GENERAL RESET
EXPANSION MINOR REMODEL
REMODEL SPEC. PROJECT
RELOCATION R&R REMODEL

PROJECT ATTRIBUTES

1-HOUR PHOTO LIQUOR
HAND DIP G.N.C.
DRIVE-THRU

SECURITY LEVEL
HIGH MEDIUM LOW

"HIGH" SECURITY DESIGNATION BUILDING WILL
REQUIRE SECURITY SHUTTERS @ FRONT WINDOWS

BUILDING AREA (SQ. FT.)

EXISTING NEW

SALES FLOOR:	8852
PHARMACY:	786
WAITING AREA:	144
RECEIVING/STORAGE:	432
LOUNGE:	209
CONSULTATION RM.:	104
SPECIAL:	0
MEZZANINE:	721
RESTROOMS:	131
SUB TENANT:	0
RITE AID TOTAL:	10658
OVERALL TOTAL:	11216

FIXTURES (LINEAL FEET)

SALES	SHELVING	1259
FLOOR:	UNIMB	-0-
	TOTAL	1259

MERCHANDISING (LINEAL FT.)

QUADRANT 1:	-0-
QUADRANT 2:	-0-
QUADRANT 3:	-0-
TOTAL:	-0-

DIRECTOR OF CONSTRUCTION
JIM MCWILLIAMS

REG. CONSTRUCTION MANAGER

TODD SCHIVELY

DRAWN BY: SLB DATE: 01/07/05
CHECKED BY: JHY SCALE: AS NOTED

STORE #
1658 RELO


CONSTRUCTION NOTES

- TRASH CAN @ ENTRANCE
- SMOKERS STATION @ ENTRANCE
- ALL SECURITY GATES SUPPLIED AND INSTALLED BY GATE COMPANY
- EAS SECURITY PEDESTALS
- CART CORRAL - 2" CHROME RAILING ON TWO SIDES - 2" RASPBERRY McCUE BUMPER ON WALL, RAILS & BUMPER SUPPLIED BY RITE AID & INSTALLED BY G.C.
- BOX CORNER - BUILT BY G.C. W/ MATERIAL PROVIDED BY RITE AID
- PASSPORT PHOTO SCREEN SUPPLIED BY RITE AID & INSTALLED BY G.C. @ BOTTOM OF SOFFIT
- 24" COUNTERTOP IN PHOTO TO BE @ 34" A.F.F. SUPPLIED BY RITE AID INSTALLED BY G.C.
- PHOTO SINK - PLUMBING CONNECTIONS PER CRITERIA DRAWINGS. DRAIN TAIL PIPE TO BE NO MORE THAN 16" A.F.F. FINAL CONNECTIONS TO WATER SUPPLY & SINK DRAIN BY G.C. FINAL CONNECTIONS TO PHOTO EQUIPMENT BY RITE AID
- GONDOLA MTD. LIGHTING SUPPLIED & INSTALLED BY G.C.
- MIRRORED GLASS ((2) 4' SECTIONS) SUPPLIED & INSTALLED BY G.C.
- EVA MAP & PLEXI COVER PROVIDED BY RITE AID & INSTALLED BY G.C.
- STAINLESS STEEL CLOSURE PIECE MOUNTED TO TOP OF COOLERS/ FREEZERS TO CLOSE GAP BETWEEN TOP OF COOLERS/ FREEZERS & BOTTOM OF SOFFIT. PROVIDED & INSTALLED BY G.C.
- (3) 4"x4" BULLETIN BOARDS WALL MOUNTED IN LOUNGE
- (3) PHARMACIST LICENSE SHELVES MTD @ 42", 57" & 72" A.F.F. SUPPLIED AND INSTALLED BY DECOR COMPANY
- PHARMACY SECURITY KEY PAD
- WATER COOLER SUPPLIED & INSTALLED BY RITE AID
- DIMENSION LOCATES CENTER LINE OF GONDOLA UPRIGHT. ACTUAL LENGTH OF GONDOLA EQUALS NOMINAL LENGTH PLUS 2"
- CUSTOM EMP. MOUNTING BRACKET SHOWN BY SHELVING MANUFACTURE
- RECEIVING FIXTURES (NOT ALL ITEMS SHOWN)
 - 2 STACKS OF PLASTIC PALLETS
 - 20"W. x 40"L. x (15'x6'H).
 - 4 BACKSTOCK CARTS
 - 24"W. x 52"L. x 66"H.
 - 2 MINI PALLET JACKS
 - 2 STOCK CARTS
 - 22"W. x 40"L. x 36.5"H.
 - REGULAR PALLET JACK
 - ONE 2" WHEEL "DOLLY"

SHELVING LEGEND									
KEY#	LNTH	HGHT	BASEDECK	FRONT-BASE	FRONT-ENDPANEL	BACK-BASE	BACK-ENDPANEL	COLOR	COMMENTS
S01	24"	66"	14/14	35x16	36x66	35x16	36x66	GREY	TELESCOPING UPRIGHTS 4' OC
S02	20"	66"	14/14	35x16	36x66	35x16	36x66	GREY	TELESCOPING UPRIGHTS 4' OC
S03	20"	66"	14/14	35x16	36x66	35x16	36x66	GREY	TELESCOPING UPRIGHTS 4' OC
S04	12"	78"	14/14	80" BOUT ENDCAP W/ 20"x30" FRAME	80" ENDPANEL W/ 20"x30" FRAME	RA 30" ROUND	30"x84" EMP W/20"x30" FRAME	BR WHITE	W/ GONDOLA MTD LIGHTING BY G.C.
S05	24"	78"	14/14	4" BOUT DISPLAY W/ 60" BOUT ENDCAP	80" ENDPANEL W/ 20"x30" FRAME	VENDOR SUPPLIED	30"x84" EMP W/20"x30" FRAME	BR WHITE	W/ GONDOLA MTD LIGHTING BY G.C. & LOCKING CASE
S06	24"	78"	14/14	4" BOUT DISPLAY W/ 60" BOUT ENDCAP	80" ENDPANEL W/ 20"x30" FRAME	VENDOR SUPPLIED	30"x84" EMP W/20"x30" FRAME	BR WHITE	W/ GONDOLA MTD LIGHTING BY G.C.
S07	20"	72"	14/14	4" BOUT DISPLAY W/ 60" BOUT ENDCAP	80" ENDPANEL W/ 20"x30" FRAME	RA 30" ROUND	30"x78" W/ 20"x30" FRAME	BR WHITE	(1) 78" UPRIGHT @ REAR GONDOLA
S08	8"	72"	14/14	SUN GLASSES	36x72	VENDOR SUPPLIED	30"x78" W/ 20"x30" FRAME	BR WHITE	(1) 78" UPRIGHT @ REAR GONDOLA
S09	8"	72"	14/14	RUSSELL STOVER	36x72	35x16	36x72	GREY	
S10	16"	72"	14/14	35x16	36x72	35x16	36x72	GREY	
S11	16"	72"	14/14	35x16	36x72	35x16	36x72	GREY	
S12	16"	72"	14/14	31x16	24x72	31x16	24x72	GREY	
S13	16"	72"	14/14	31x16	24x72	31x16	24x72	GREY	
S14	16"	72"	14/14	31x16	24x72	31x16	24x72	GREY	
S15	16"	72"	14/14	31x16	24x72	31x16	24x72	GREY	
S16	16"	72"	14/14	31x16	24x72	31x16	24x72	GREY	
S17	16"	72"	14/14	31x16	24x72	31x16	24x72	GREY	
S18	16"	72"	14/14	31x16	24x72	31x16	24x72	GREY	
S19	16"	72"	14/14	31x16	24x72	31x16	24x72	GREY	
S20	16"	72"	14/14	31x16	24x72	31x16	24x72	GREY	
S21	16"	72"	14/14	31x16	24x72	31x16	24x72	GREY	
S22	16"	72"	14/14	31x16	24x72	31x16	24x72	GREY	
S23	20"	66"	14/14	31x16	24x66	31x16	24x66	GREY	
S24	20"	66"	14/14	31x16	24x66	31x16	24x66	GREY	
S25	20"	66"	14/14	31x16	24x66	31x16	24x66	GREY	
S26	20"	66"	14/14	31x16	24x66	31x16	24x66	GREY	
S27	12"	60"	12/12	RA WOOD	12/12	RA WOOD	12/12	GREY	WOOD FIXT FROM RA FDC
S28	16"	72"	14/12	READING GLASSES	36x72	31x16	24x72	GREY	15" WOOD FIXT FROM RA FDC
S29	16"	72"	18/14	35x16	24x72	35x16	24x72	GREY	GREETING CARDS ON 18" BD
S30	16"	74"	18/18	G.C.	G.C.	G.C.	G.C.	GREY	GREETING CARDS FIXTURE
S31	8"	74"	18/18	G.C.	G.C.	G.C.	G.C.	GREY	GREETING CARDS FIXTURE

SHELVING LEGEND									
KEY#	LNTH	HGHT	BASEDECK	FRONT-BASE	FRONT-ENDPANEL	BACK-BASE	BACK-ENDPANEL	COLOR	COMMENTS
S32	8"	72"	14/14	CANDLE RACK	36x72	31x16	24x72	GREY	
S33	8"	72"	14/14	WATCH RACK	36x72	31x16	24x72	GREY	
S35	6"	54"	12/12	RA 30" ROUND	24x54	COOLER	30x54	GREY	
W01	32"	84"	16					GREY	SOLID BACK PANEL
W02	28"	84"	16					GREY	1" DIVIDER MNTD TO WALL BETWEEN W1 & W2
W03	63"	84"	16					GREY	
W04	7"	84"	16					GREY	
W05	4"	84"	16					GREY	
W06	10"	84"	16					GREY	
W07	18"	84"	12					GREY	HEALTHY SOLUTIONS WALL SHELVING
W08	15"	84"	18					GREY	15" GREETING CARDS
W09	12"	84"	16					SAND	CUSTOM WOOD BASE & SIGN FRAMES
W10	18"	84"	16					GREY	
W11	16"	84"	12					GREY	DECOR VALANCE BRACKETS & SOLID BACK PANEL

RACKING LEGEND					
EQUIPMENT-NUMBER	LWR-SHELF FRONT/REAR-(2)BEAM	CNTR-SHELF FRONT/REAR-(2)BEAM	TOP-SHELF FRONT/REAR-(2)BEAM	LWR-REAR-(1)BEAM	MID-REAR-(1)BEAM
RA	14" A.F.F.	34" A.F.F.	72" A.F.F.		
RB	6" A.F.F.	40" A.F.F.	74" A.F.F.		
RC	62" A.F.F.	92" A.F.F.	120" A.F.F.	22" A.F.F.	44" A.F.F.
RD	76" A.F.F.	94" A.F.F.	112" A.F.F.	22" A.F.F.	44" A.F.F.
RE	8" A.F.F.	50" A.F.F.			

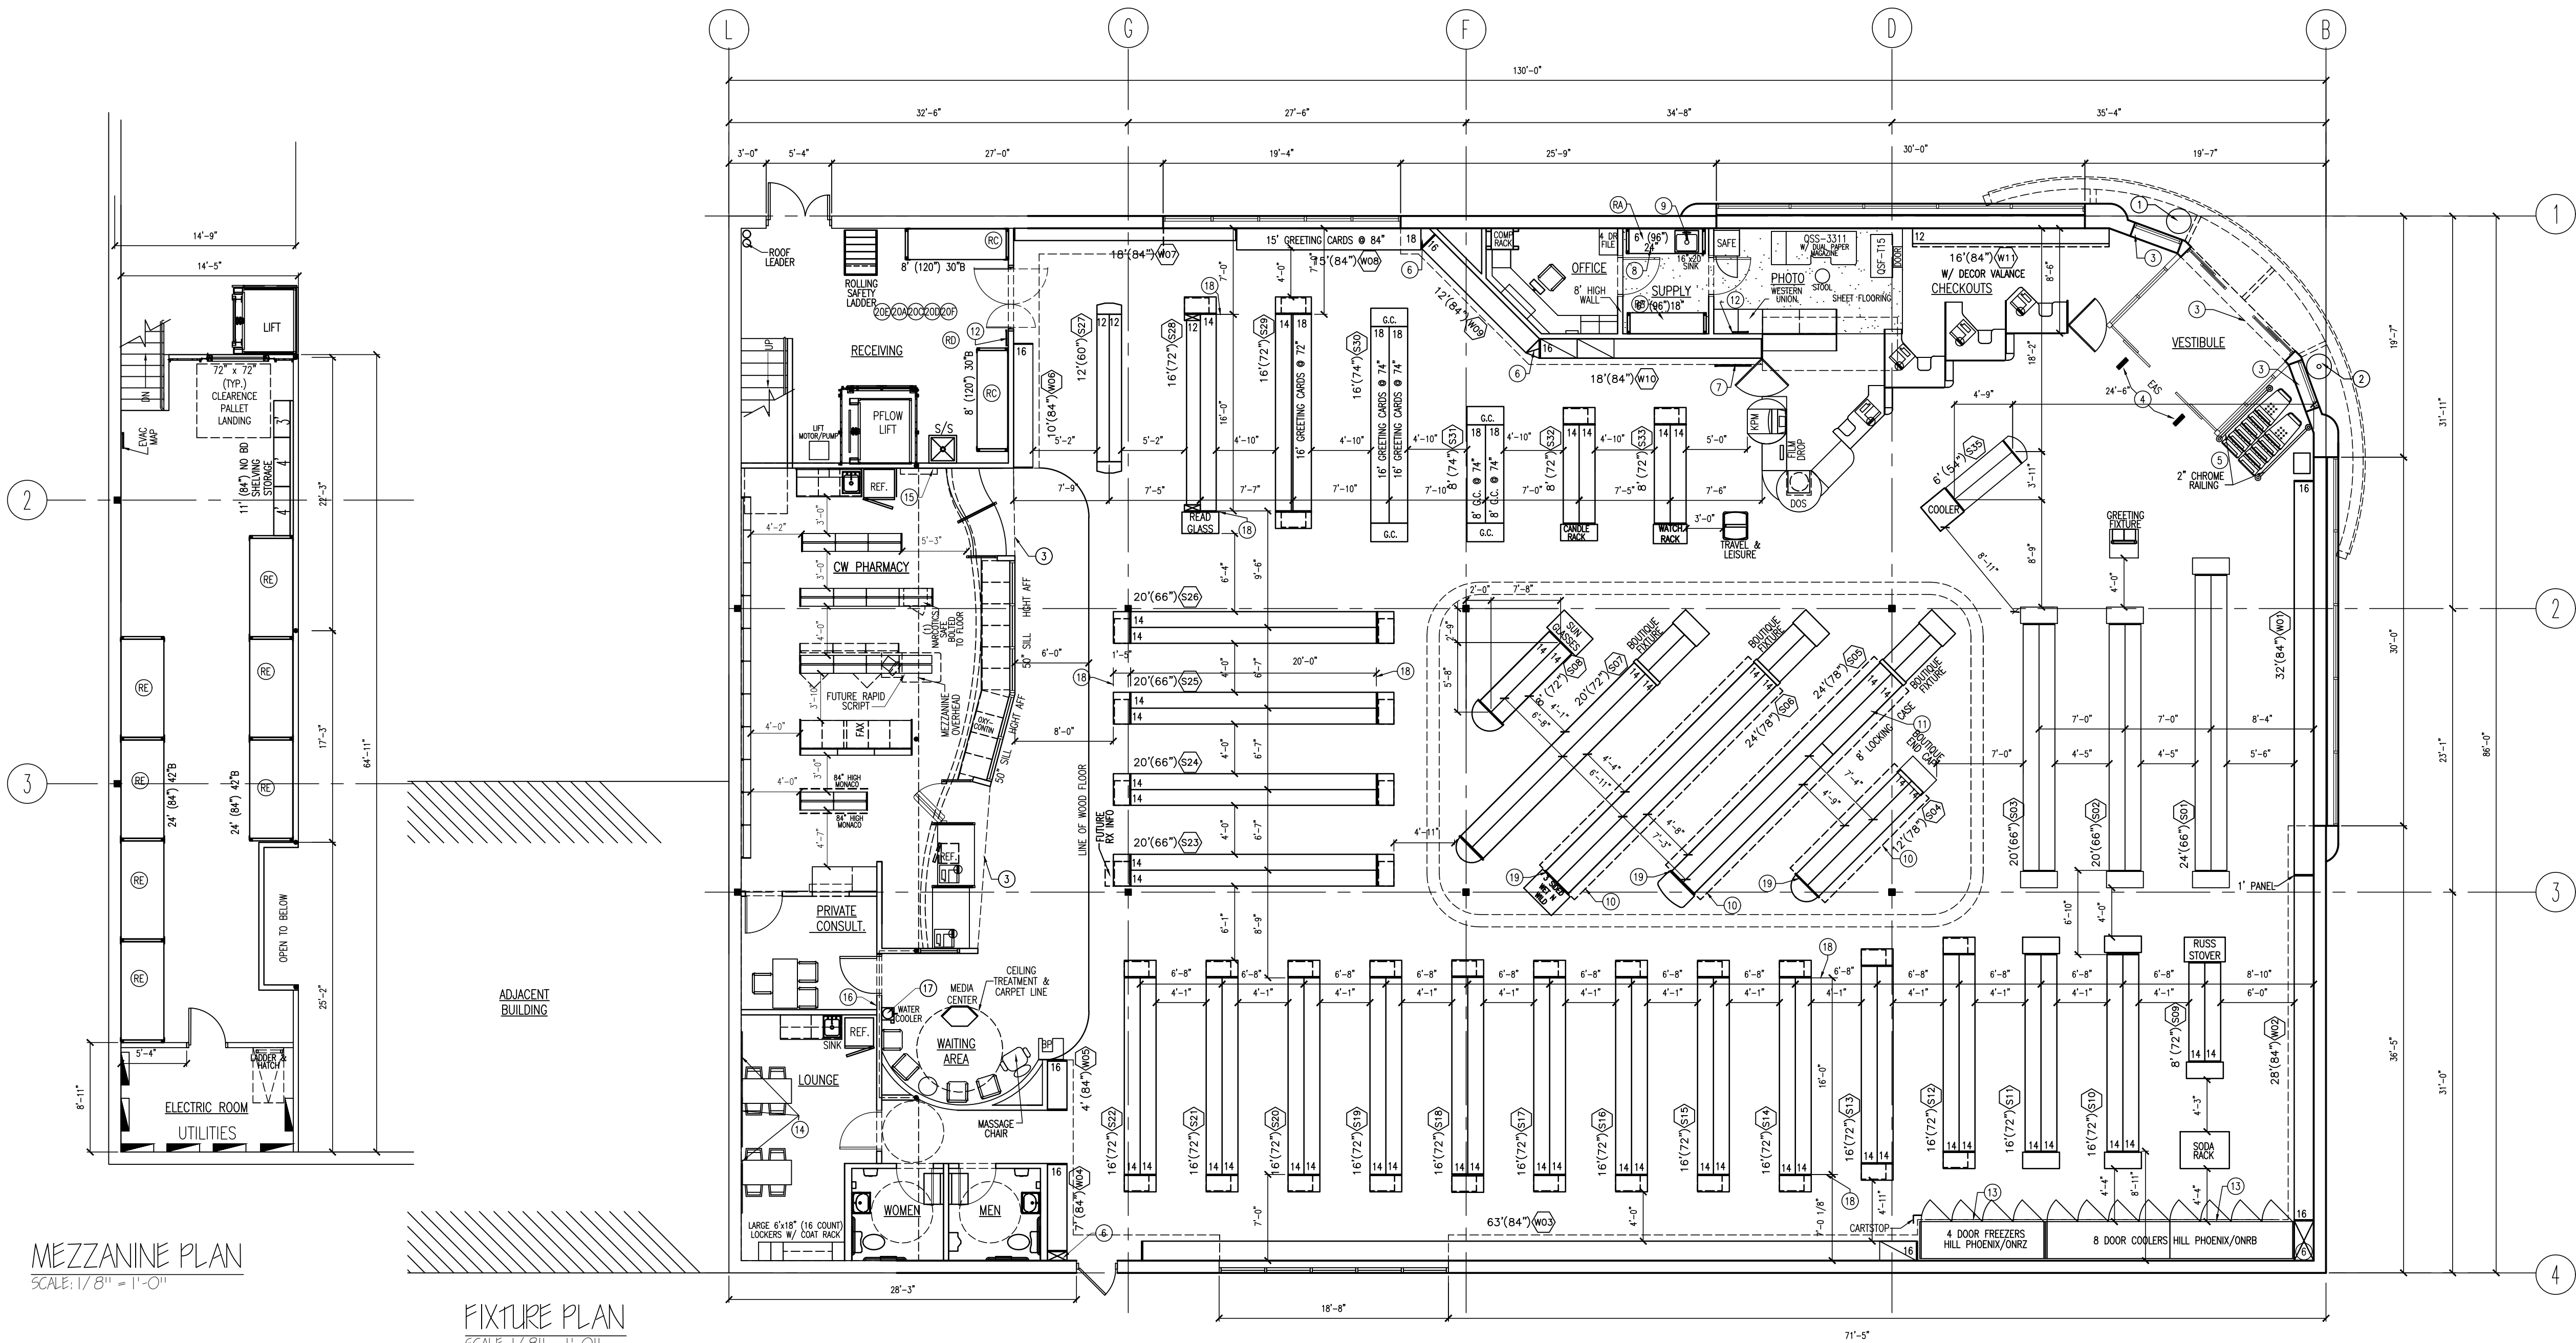

"CW" DECOR