


LINE	LENGTH	BEARING	LINE	LENGTH	BEARING
L1	287.86'	S83°23'47"E	L119	33.11'	N38°15'29"W
L2	30.00'	N06°32'13"E	L120	42.95'	S84°21'26"W
L3	334.85'	S78°04'02"E	L121	27.09'	S83°18'05"W
L4	177.22'	S63°20'23"E	L122	77.35'	N80°09'55"W
L5	46.49'	S67°43'17"E	L123	7.60'	S88°02'22"W
L6	11.96'	S71°49'58"E	L124	15.21'	S47°34'25"W
L7	39.95'	S06°09'04"W	L125	24.05'	S85°56'29"W
L8	51.84'	S02°28'48"W	L126	32.98'	S01°43'08"W
L9	56.39'	S2°01'24"W	L127	21.67'	S64°18'10"E
L10	57.87'	S04°11'48"W	L128	34.26'	S11°09'35"W
L11	54.52'	S28°12'20"E	L129	29.45'	N45°46'52"W
L12	38.50'	S47°19'21"E	L130	34.76'	N38°07'21"W
L13	30.20'	S75°30'50"E	L131	33.14'	S07°04'23"W
L14	31.80'	S81°40'57"E	L132	30.45'	S65°15'45"W
L15	35.94'	S86°38'21"E	L133	42.51'	S14°34'19"W
L16	35.86'	S65°38'00"E	L134	44.61'	S47°43'45"E
L17	47.16'	S31°42'03"E	L135	36.17'	S02°41'10"W
L18	40.58'	S52°37'03"E	L136	40.89'	S24°52'07"E
L19	43.61'	S88°09'05"E	L137	44.41'	S43°00'14"W
L20	46.15'	N88°01'25"E	L138	40.27'	S42°25'37"W
L21	16.90'	N31°29'04"E	L139	38.64'	S86°33'19"W
L22	31.12'	N64°17'25"W	L140	49.32'	N22°51'15"W
L23	21.76'	N81°28'45"W	L141	36.73'	N56°10'09"W
L24	31.07'	N38°32'20"W	L142	45.83'	N26°39'43"W
L25	27.05'	N37°27'15"W	L143	30.46'	S82°34'47"W
L26	29.61'	N52°31'12"W	L144	42.40'	N81°04'41"W
L27	33.36'	N10°49'57"W	L145	32.04'	N74°48'17"W
L28	31.66'	N21°13'42"E	L146	36.72'	N73°35'03"W
L29	34.67'	N39°11'47"W	L147	14.28'	N06°53'12"E
L30	38.04'	N21°01'47"W	L148	3.84'	S55°57'35"W
L31	44.03'	N52°37'24"E	L149	141.00'	N34°03'45"W
L32	35.84'	N67°22'01"E	L150	1.45'	N59°06'10"W
L33	30.18'	S88°09'37"E	L151	39.07'	N43°54'37"E
L34	35.29'	S59°14'52"E	L152	24.32'	N06°28'13"E
L35	26.42'	S49°11'34"E	L153	26.17'	N67°18'35"W
L36	13.63'	S60°15'13"E	L154	27.75'	N52°47'31"W
L37	39.29'	S25°02'19"E	L155	37.50'	N58°29'09"E
L38	37.64'	S69°30'18"E	L156	35.13'	N02°34'51"W
L39	32.69'	S86°09'50"E	L157	38.20'	N33°44'47"W
L40	36.41'	S48°58'09"E	L158	36.97'	N39°54'52"W
L41	33.58'	S63°10'35"E	L159	48.93'	N00°31'30"W
L42	30.48'	N54°49'04"E	L160	29.63'	N26°41'18"W
L43	14.93'	N74°04'47"E	L161	23.58'	N35°54'06"W
L44	7.09'	N88°27'28"W	L162	29.64'	N50°25'27"W
L45	28.19'	N82°04'45"W	L163	37.07'	N27°42'58"E
L46	24.59'	N14°22'08"W	L164	59.64'	N28°15'27"E
L47	36.16'	N79°01'59"W	L165	31.38'	N37°43'54"E
L48	24.54'	N69°45'39"W	L166	33.44'	N53°43'09"E
L49	38.62'	N62°06'54"W	L167	34.26'	N47°52'23"E
L50	30.60'	N74°53'40"W	L168	47.39'	N32°23'40"E
L51	28.87'	N41°24'06"W	L169	36.51'	N36°42'17"E
L52	29.79'	N01°50'49"E	L170	34.79'	N34°16'01"E
L53	36.39'	N38°42'29"E	L171	37.56'	N15°52'06"E
L54	49.86'	N35°30'51"E	L172	40.62'	N31°03'47"E
L55	40.07'	N27°00'10"W	L173	43.54'	N78°41'35"E
L56	28.70'	N54°57'45"W	L174	55.03'	S45°20'47"E
L57	45.11'	N59°58'04"W	L175	4.82'	S42°54'43"E
L58	43.03'	N7°01'36"W	L176	11.65'	N39°25'52"E
L59	29.31'	N03°39'48"W	L177	52.52'	N48°26'20"W
L60	32.03'	N01°07'09"E	L178	41.00'	N38°25'07"W
L61	30.80'	N36°21'38"W	L179	33.70'	N23°20'19"W
L62	43.93'	N77°13'29"W	L180	36.32'	N12°10'03"W
L63	27.37'	S85°28'37"W	L181	47.36'	N00°58'05"E
L64	40.05'	S69°02'22"W	L182	60.50'	N26°18'48"E
L65	31.97'	S69°24'40"W	L183	62.78'	N08°10'14"E
L66	31.28'	N86°46'42"W	L184	57.37'	N27°35'34"E
L67	49.23'	N54°40'54"W	L185	42.54'	N17°22'50"E
L68	18.38'	N38°05'14"W	L186	45.55'	N20°12'21"E
L69	29.91'	N52°16'06"W	L187	37.86'	N54°59'48"E
L70	30.93'	N60°20'41"W	L188	35.87'	N34°15'54"E
L71	17.11'	N16°36'12"W	L189	47.93'	N08°50'45"E
L72	27.44'	N06°29'50"W	L190	61.75'	N50°12'59"E
L73	23.39'	N02°49'01"E	L191	59.56'	N48°24'58"E
L74	27.28'	N42°27'51"W	L192	39.59'	N79°20'48"E
L75	35.35'	N44°05'38"W	L193	62.25'	N63°09'01"E
L76	34.96'	N64°20'48"W	L194	2.52'	N35°55'11"E
L77	22.86'	N36°32'08"W	L195	38.90'	S55°18'53"W
L78	25.34'	N58°18'44"E	L196	101.44'	S73°25'28"W
L79	28.55'	N04°42'28"E	L197	39.57'	S88°06'48"W
L80	45.22'	N49°59'52"W	L198	47.10'	S78°12'22"W
L81	30.37'	S72°31'07"W	L199	63.29'	N08°02'09"E
L82	37.92'	N79°40'06"W	L200	21.01'	N60°20'46"W
L83	31.82'	N82°20'21"W	L201	67.39'	N70°10'41"W
L84	26.90'	N81°44'08"W	L202	47.90'	S84°24'58"W
L85	25.55'	N20°47'14"W	L203	34.91'	S71°17'45"W
L86	17.63'	N42°31'15"E	L204	46.23'	S63°29'36"W
L87	28.37'	N14°17'55"E	L205	63.74'	N01°35'35"W
L88	31.68'	N55°58'42"E	L206	28.98'	N73°33'36"W
L89	19.59'	N19°55'03"E	L207	25.21'	N04°09'46"E
L90	42.98'	N59°44'24"W	L208	52.83'	N14°16'53"W
L91	14.27'	N33°03'04"W	L209	33.38'	N27°50'09"W
L92	30.53'	N07°01'08"E	L210	140.76'	N49°17'53"W
L93	160.46'	N42°31'15"E	L211	95.92'	N53°58'06"W
L94	8.47'	S84°18'08"W	L212	68.07'	N62°02'55"W
L95	41.72'	N71°07'03"W	L213	8.46'	N48°47'00"W
L96	38.15'	N89°21'57"W	L214	186.63'	S13°08'53"W
L97	25.25'	N61°48'50"W	L215	40.88'	N84°01'50"W
L98	52.67'	N42°04'50"W	L216	25.14'	N37°31'01"W
L99	27.84'	N44°03'11"E	L217	207.71'	N13°08'53"E
L100	25.34'	N40°55'20"E	L218	60.50'	N50°33'41"W
L101	42.89'	N21°59'09"W	L219	53.98'	N03°07'22"W
L102	42.11'	N241°24'33"W	L220	41.32'	N35°51'01"W
L103	38.75'	N144°47'46"W	L221	41.32'	N35°51'01"W
L104	37.46'	N06°59'21"E	L222	19.99'	S70°45'23"E
L105	93.58'	N52°42'43"W	L223	24.02'	S60°13'54"E
L106	52.69'	S87°07'16"W	L224	6.59'	N81°38'15"E
L107	22.42'	S41°59'07"E	L225	21.91'	N31°07'09"E
L108	24.78'	S37°29'43"W	L226	207.58'	N54°46'52"W
L109	39.25'	S84°10'08"W	L227	207.58'	S44°46'52"W
L110	54.10'	S88°28'38"W	L228	30.26'	S31°07'09"W
L111	50.94'	S78°43'32"E	L229	141.25'	N55°29'22"W
L112	19.97'	S05°04'03"E			
L113	26.04'	S28°03'03"E			
L114	22.72'	S62°25'39"E			
L115	25.55'	S01°23'48"E			
L116	34.76'	S54°18'05"W			
L117	55.72'	N21°42'52"W			
L118	79.51'	N30°06'39"W			

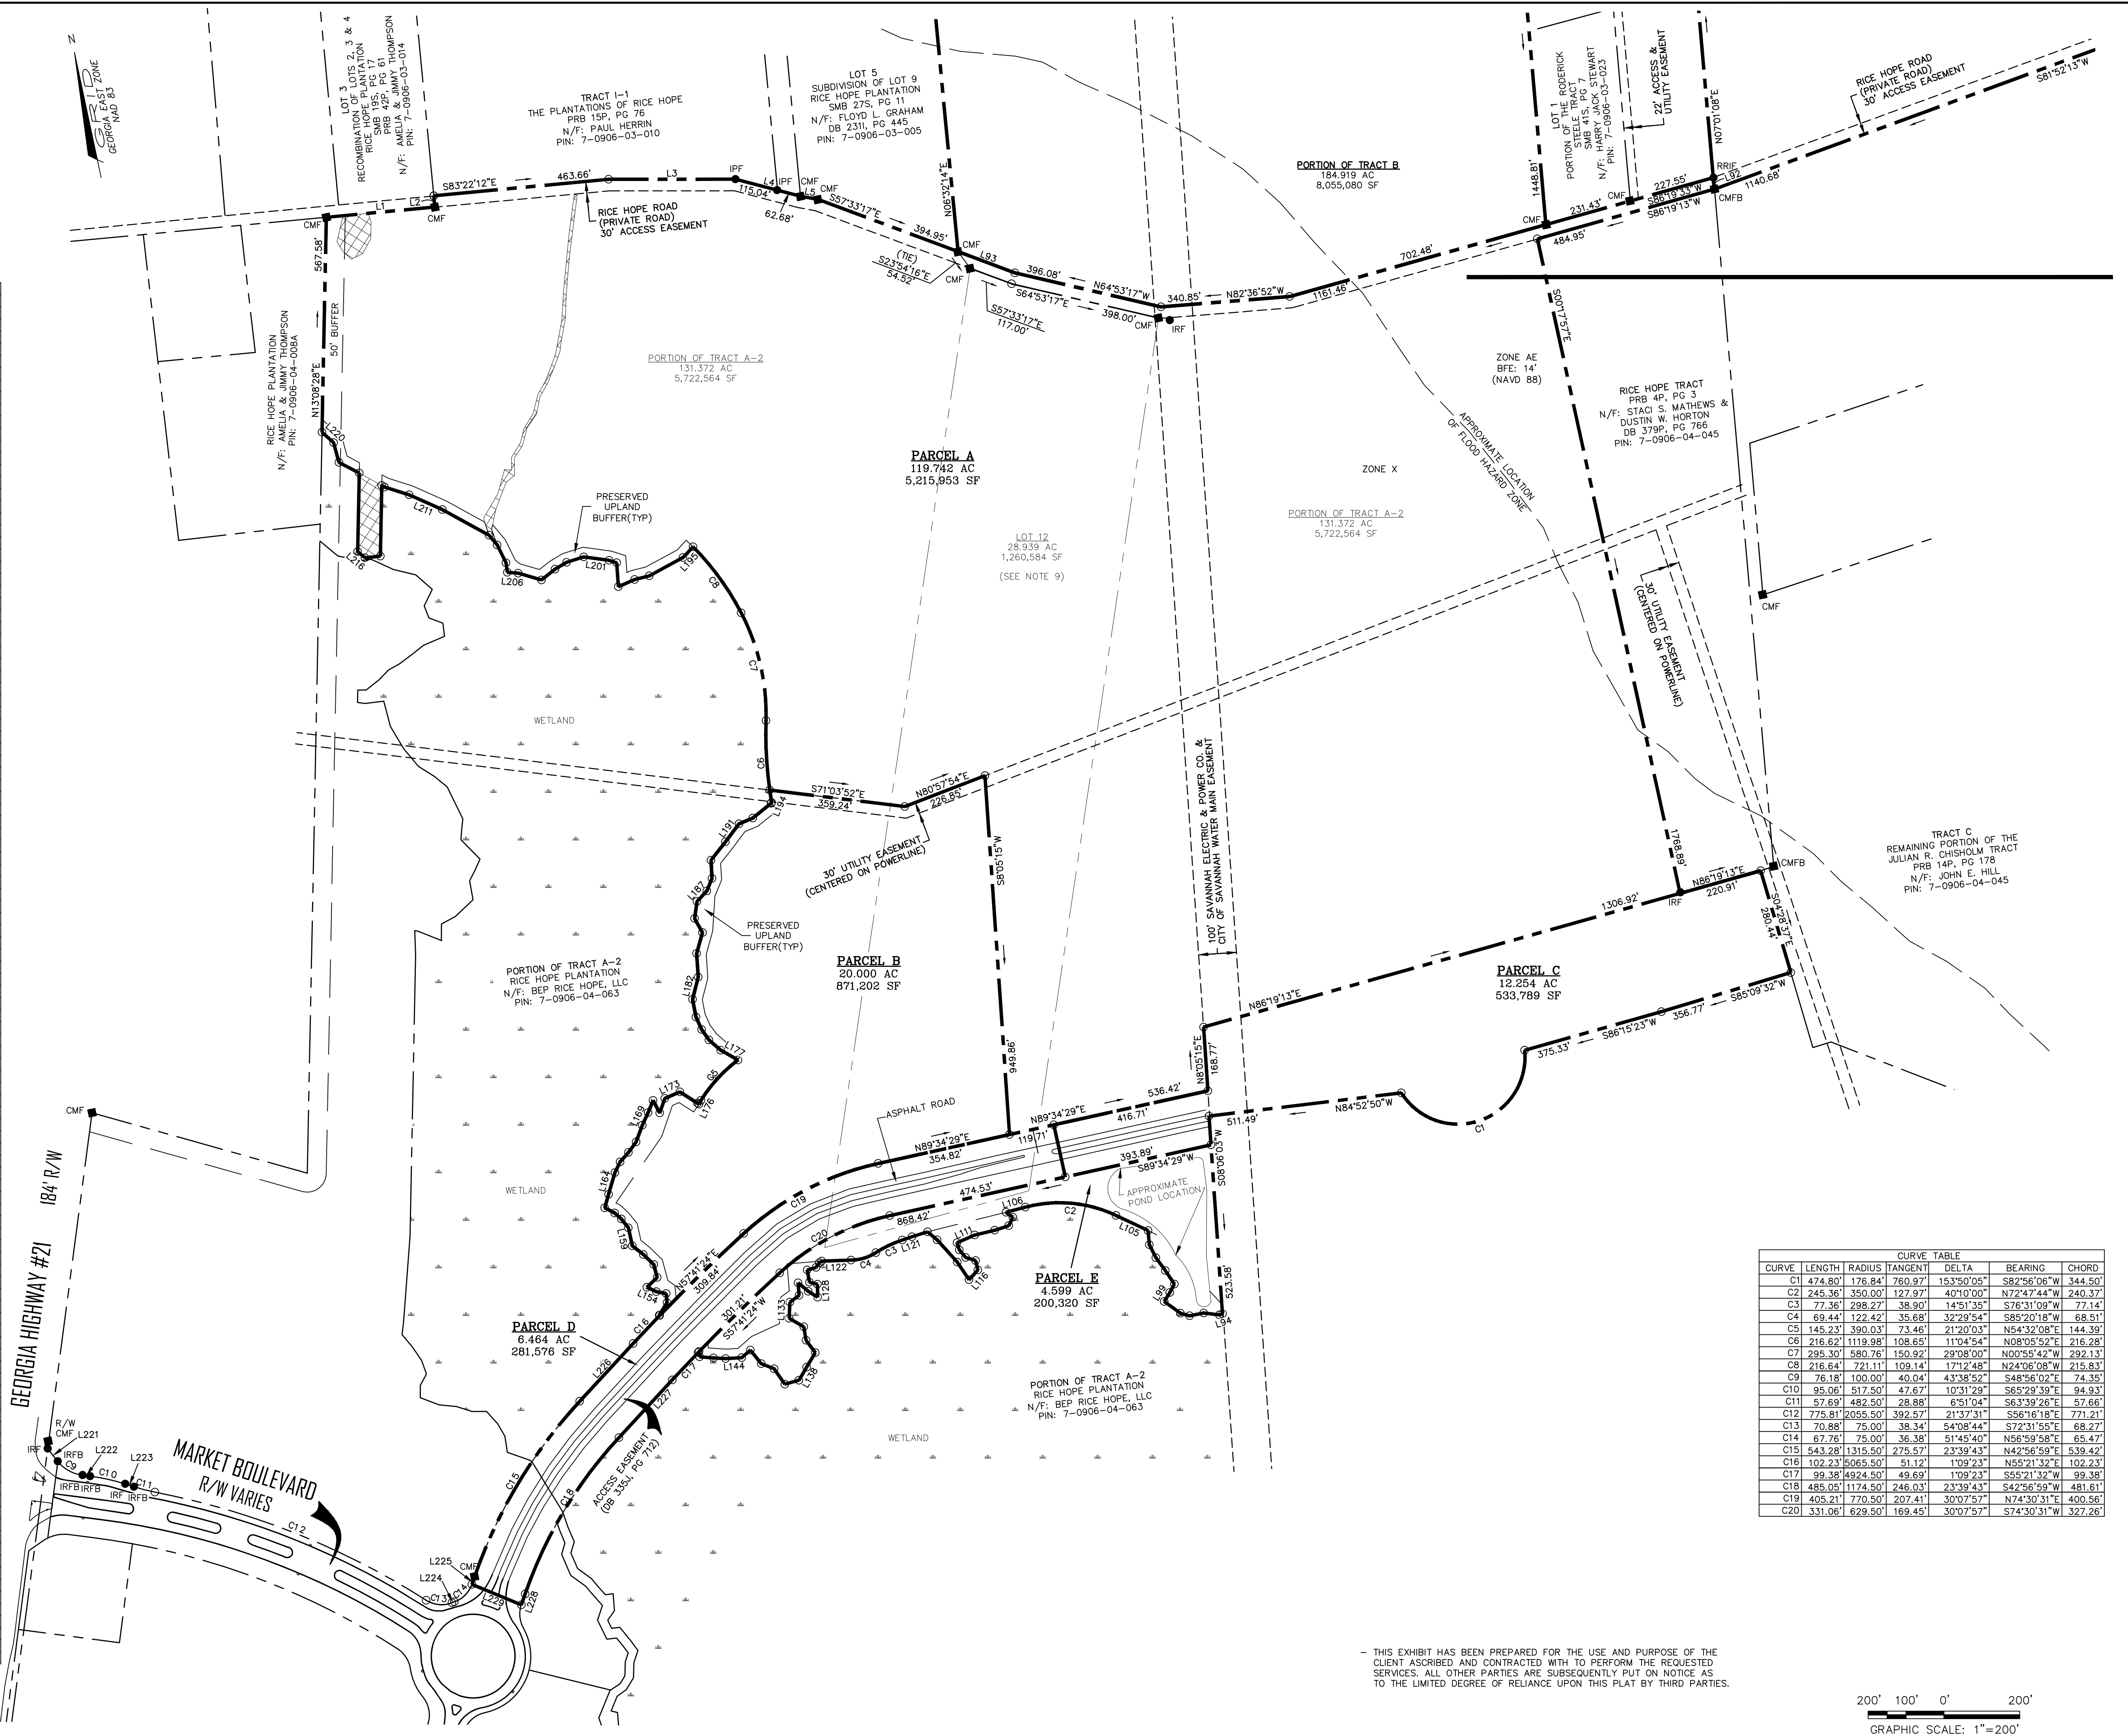

CURVE	LENGTH	RADIUS	TANGENT	DELTA	BEARING	CHORD
C1	474.80'	176.84'	760.97'	153°50'05"	S82°56'06"W	344.50'
C2	245.36'	350.00'	127.97'	40°10'00"	N72°47'44"W	240.37'
C3	77.36'	298.27'	38.90'	14°51'35"	S76°31'09"W	77.14'
C4	69.44'	122.42'	35.68'	32°29'54"	S85°20'18"W	68.51'
C5	145.23'	390.03'	73.46'	21°20'03"	N54°32'08"E	144.39'
C6	216.62'	1119.98'	108.65'	11°04'54"	N00°05'52"E	216.28'
C7	295.30'	580.76'	150.92'	29°08'00"	N00°55'42"W	292.13'
C8	216.64'	721.11'	109.14'	17°12'48"	N24°06'08"W	215.83'
C9	76.18'	100.00'	40.04'	43°38'52"	S48°56'02"E	74.35'
C10	95.06'	517.50'	47.67'	10°31'29"	S65°29'39"E	94.93'
C11	57.69'	482.50'	28.88'	6°51'04"	S63°39'26"E	57.66'
C12	775.81'	2055.50'	392.57'	21°37'31"	S56°16'18"E	771.21'
C13	70.88'	75.00'	38.34'	54°08'44"	S72°31'55"E	68.27'
C14	67.76'	75.00'	36.38'	51°45'40"	N56°59'58"E	65.47'
C15	543.28'	1315.50'	275.57'	23°39'43"	N42°56'59"E	539.42'
C16	102.23'	5065.50'	51.12'	1°09'23"	N55°21'32"E	102.23'
C17	99.38'	4924.50'	49.69'	1°09'23"	S55°21'32"E	99.38'
C18	485.05'	1174.50'	246.03'	23°39'43"	S42°56'59"W	481.61'
C19	405.21'	770.50'	207.41'	30°57'57"	N74°30'31"E	400.56'
C20	331.06'	629.50'	169.45'	30°07'57"	S74°30'31"E	327.26'

COLEMAN COMPANY, INC.
17 PARK OF COMMERCE, SUITE 201
SAVANNAH, GA 31405
(912) 200-3041 (F) 912-200-3056

AN EXHIBIT OF A PORTION OF TRACT A-2, PORTION OF TRACT B & LOT 12, BEING A PORTION OF THE JULIAN F. CHISHOLM TRACT AND BEING A PORTION OF RICE HOPE PLANTATION, 8TH G.M. DISTRICT, CITY OF PORT WENTWORTH, CHATHAM COUNTY, GEORGIA
PREPARED FOR: ATLANTIC INVESTORS REAL ESTATE CO.

DATE: 5/19/2016
SCALE: 1"=100'
JOB #: 14-134
DRAWN BY: JBT
CHECKED BY: TMC

SHEET
1/2

- THIS EXHIBIT HAS BEEN PREPARED FOR THE USE AND PURPOSE OF THE CLIENT AS CRIBED AND CONTRACTED WITH TO PERFORM THE REQUESTED SERVICES. ALL OTHER PARTIES ARE SUBSEQUENTLY PUT ON NOTICE AS TO THE LIMITED DEGREE OF RELIANCE UPON THIS PLAT BY THIRD PARTIES.

