


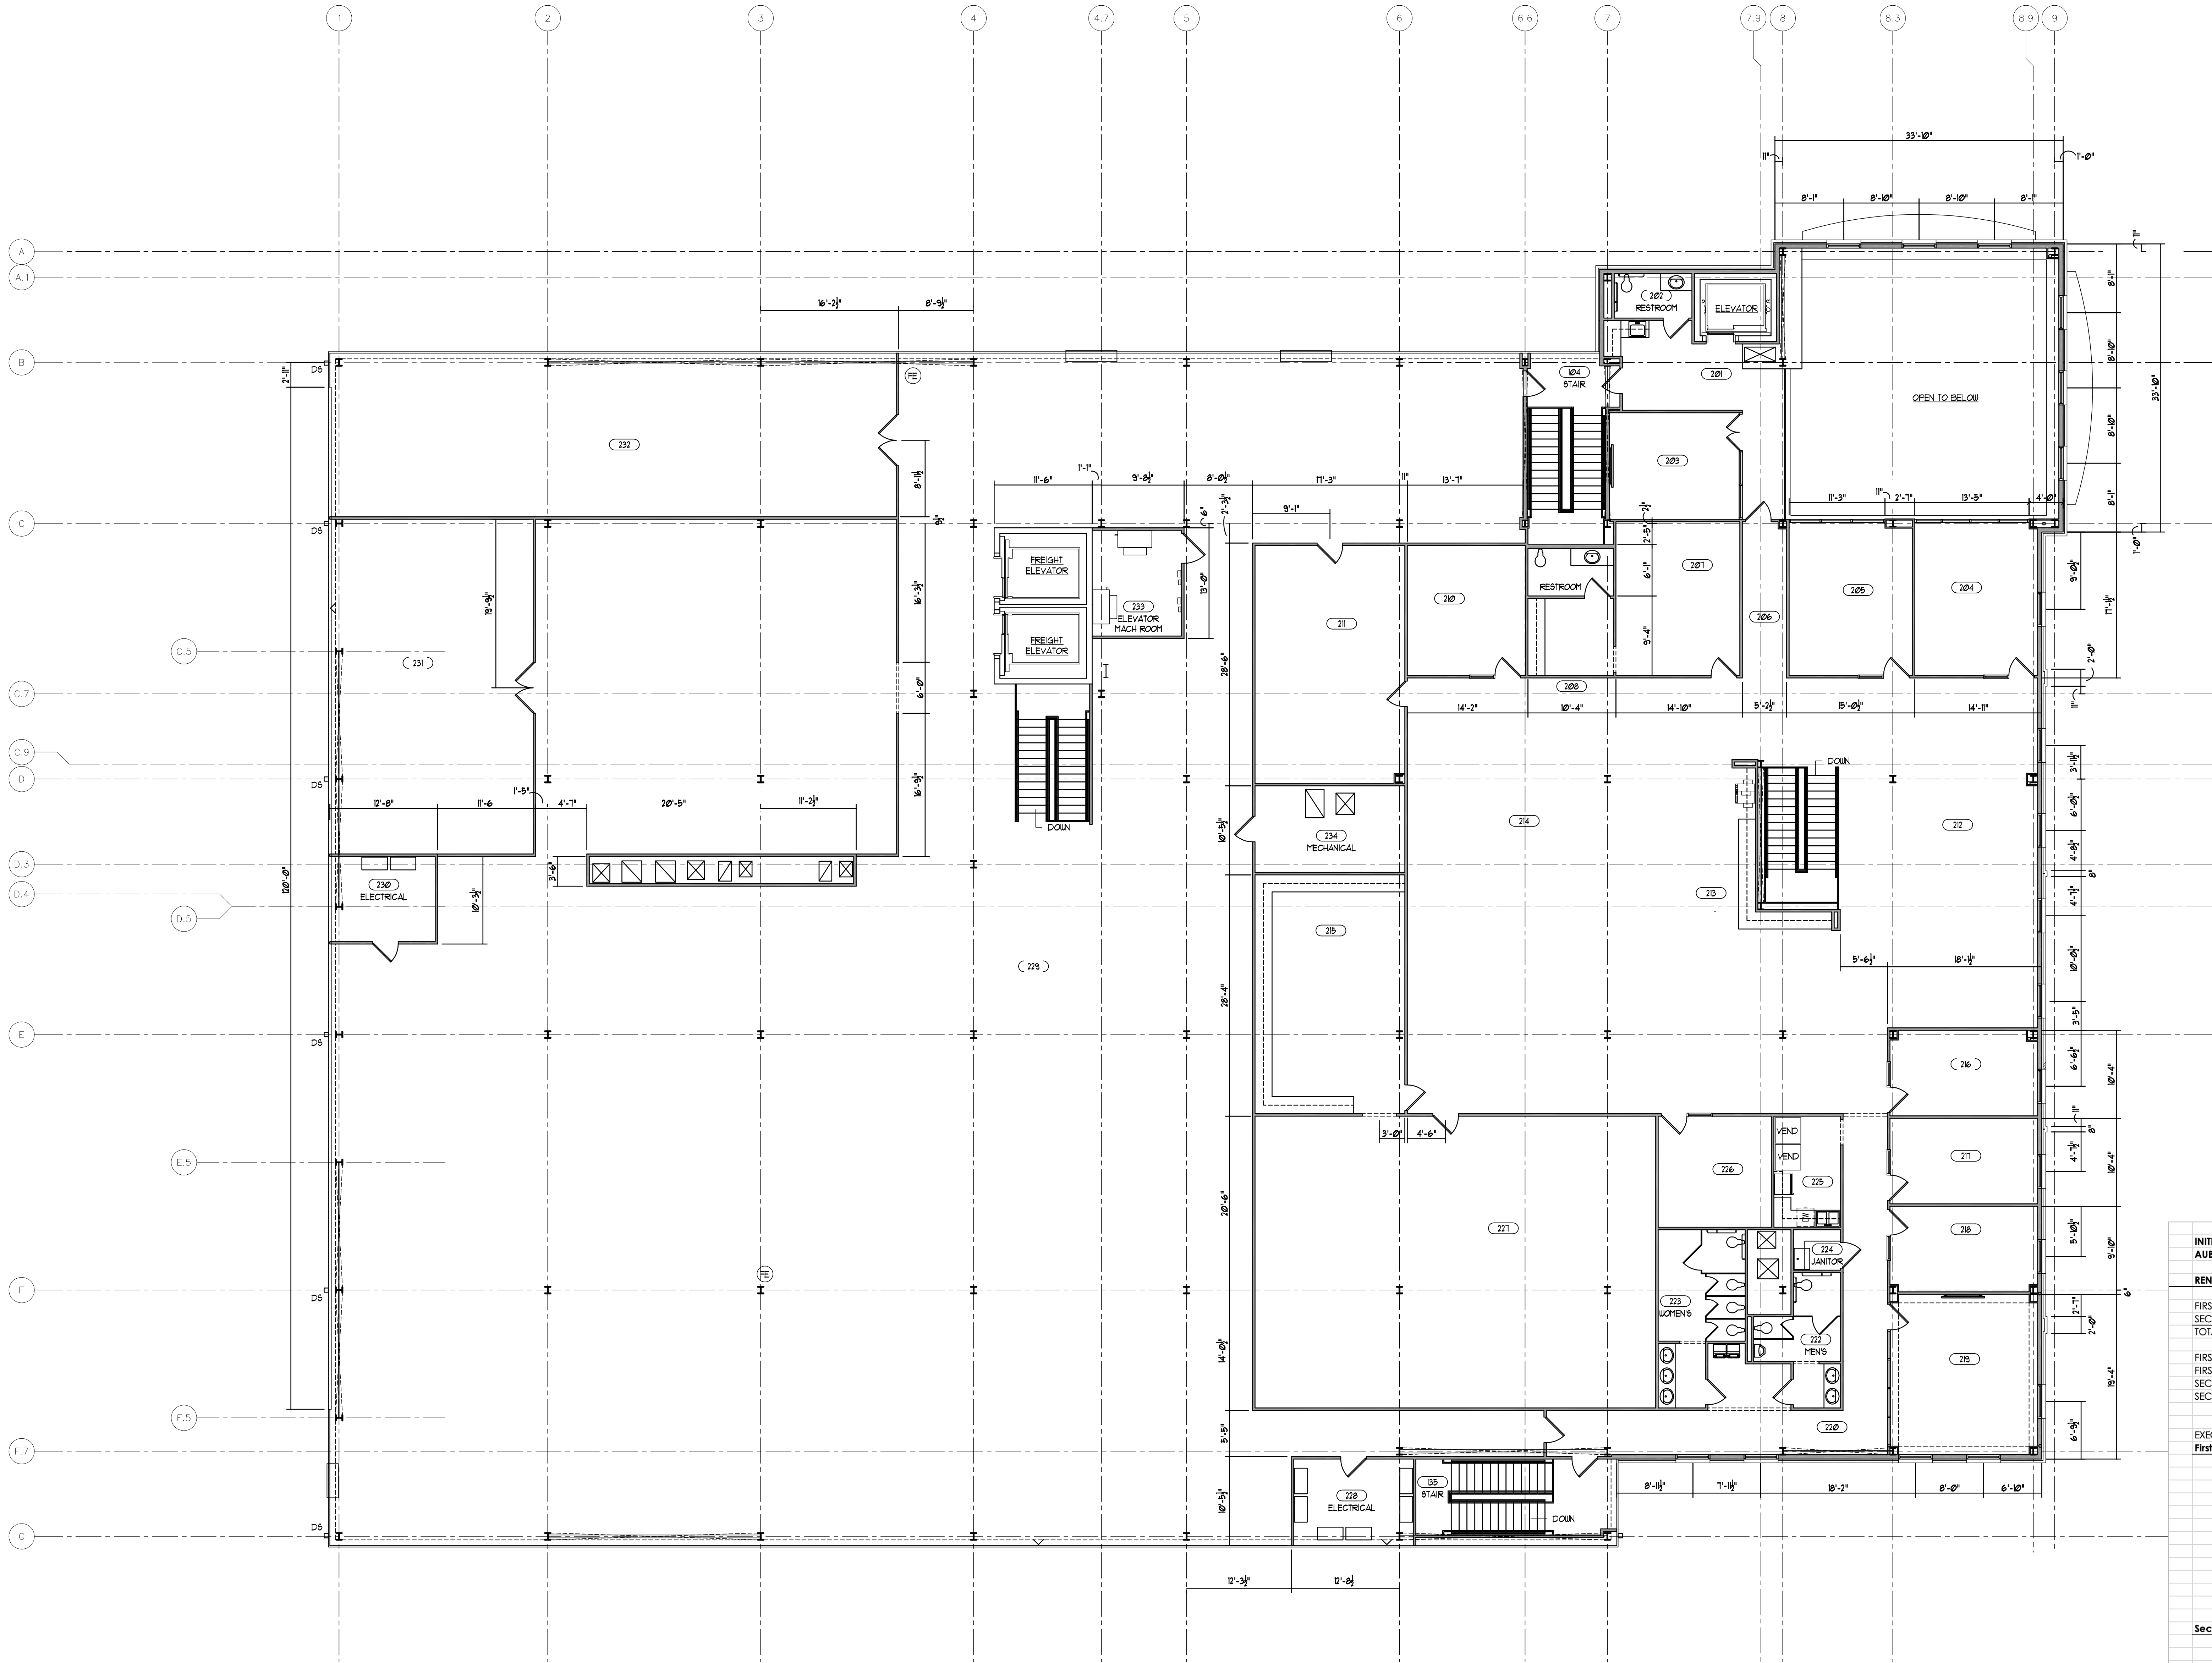

1 SECOND FLOOR PLAN
1/8" = 1'-0"

INITIAL OUTFITTERS AUBURN, AL					
RENTABLE SQUARE FOOTAGE			SF		
FIRST FLOOR	28,647				
SECOND FLOOR	28,647				
TOTAL	57,295				
FIRST FLOOR WAREHOUSE	20,997				
FIRST FLOOR OFFICE	7,650				
SECOND FLOOR WAREHOUSE	18,916				
SECOND FLOOR OFFICE	9,731				
EXECUTIVE OFFICE					
First Floor	Dimensions	SF			
106	12' 11.5" x 20' 3.5"	263			
107	18' 2" x 28' 6"	575			
110	8' 3" x 11' 8.75"	97			
112	13' 8.75" x 24' 2"	332			
120	18' 2" x 12' 4"	225			
121	12' 7.5" x 20' 6"	259			
123	12' 7.5" x 18' 4"	232			
124	12' 7.5" x 14' 4"	181			
126	12' 7.5" x 14' 10"	188			
128	11' 11.5" x 15' 6"	186			
130	22' 5" x 24' 0.5"	539			
Second Floor					
203	15' 7" x 12' 9"	199			
204	14' 11" x 18.5"	276			
205	15' 0.5" x 18.5"	279			
207	14' 10" x 18.5"	268			
210	13' 7" x 15' 5"	210			
211	18' 2" x 28' 6"	518			
215	18' 2" x 28' 4"	515			
216	18' 1.5" x 10' 4"	188			
217	18' 1.5" x 10' 4"	188			
218	18' 1.5" x 9' 10"	179			
219	18' 1.5" x 19' 4"	351			
226	13' 7" x 13' 4"	182			
227	47' 4.5" x 34' 6"	1635			
COMMON AREA			9,316		
ALL DIMENSIONS ARE APPROXIMATE					

SR&F ARCHITECTS

300 NORTH DEAN ROAD
SUITE 5-122
AUBURN, AL 36830
334-826-1993 office
www.SRandFarchitects.com

5/7/2014
12/18/2014
1/8/2015

APPENDIX 1 - PERMIT COMMENTS
APPENDIX 2 - DOOR CHANGES
APPENDIX 3 - CASEWORK CHANGES

INITIAL OUTFITTERS
SKYWAY DRIVE
AUBURN, ALABAMA

18 MARCH 2014
2013-22
SR&F
FOOTE

SECOND FLOOR PLAN

A2.11

ISSUED FOR PERMIT / CONSTRUCTION