
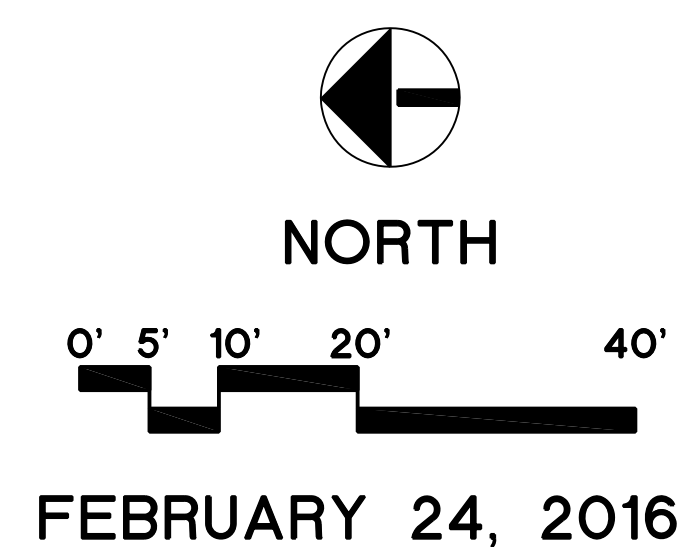


LINCOLN STREET

MAGNOLIA AVENUE

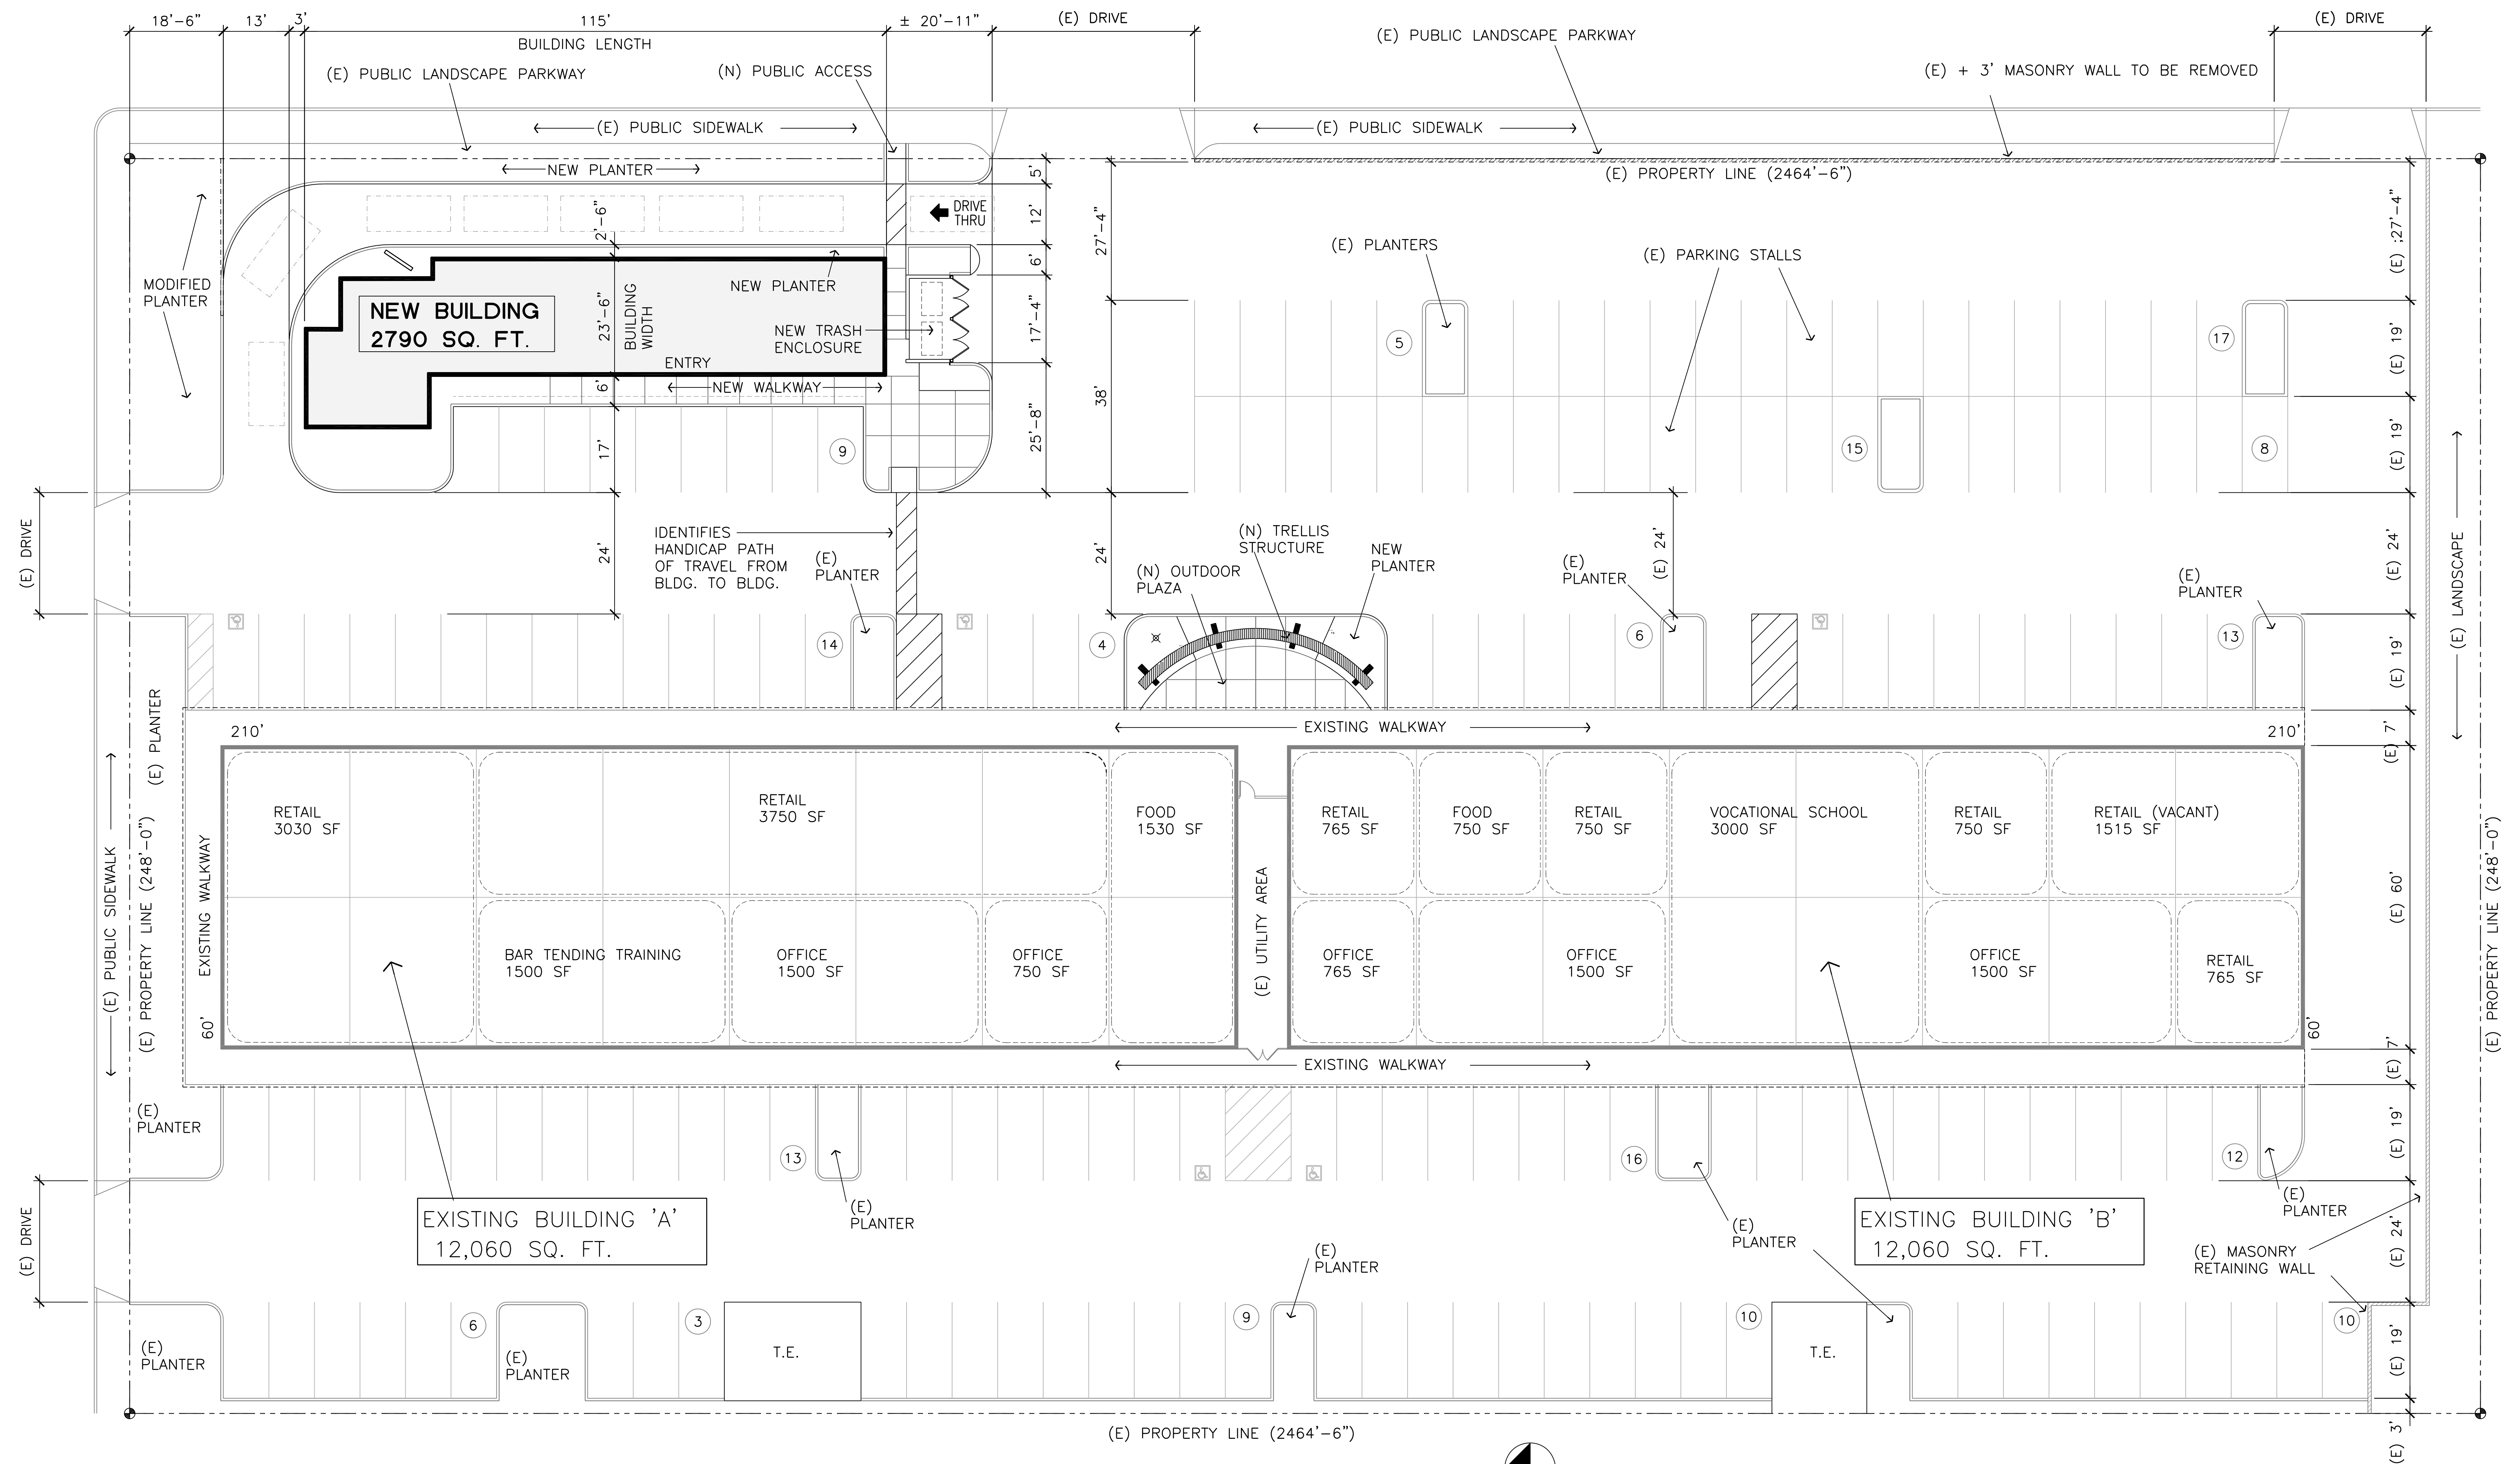

- * (SF) = SQUARE FOOTAGE
- * (E) = EXISTING
- * (N) = NEW
- * (T.E.) = TRASH ENCLOSURE

SITE PLAN
PRELIMINARY NEW BUILDING STUDY 'B'
 12702 MAGNOLIA AVENUE
 RIVERSIDE, CALIFORNIA