
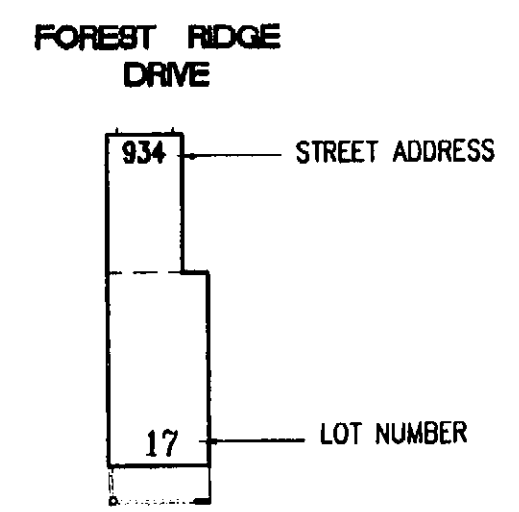
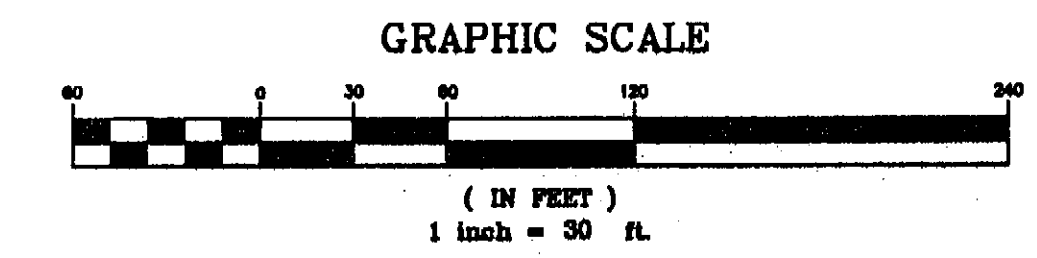


STREET ADDRESS MAP FOREST HILLS TOWNHOUSES VALLEJO, CALIFORNIA

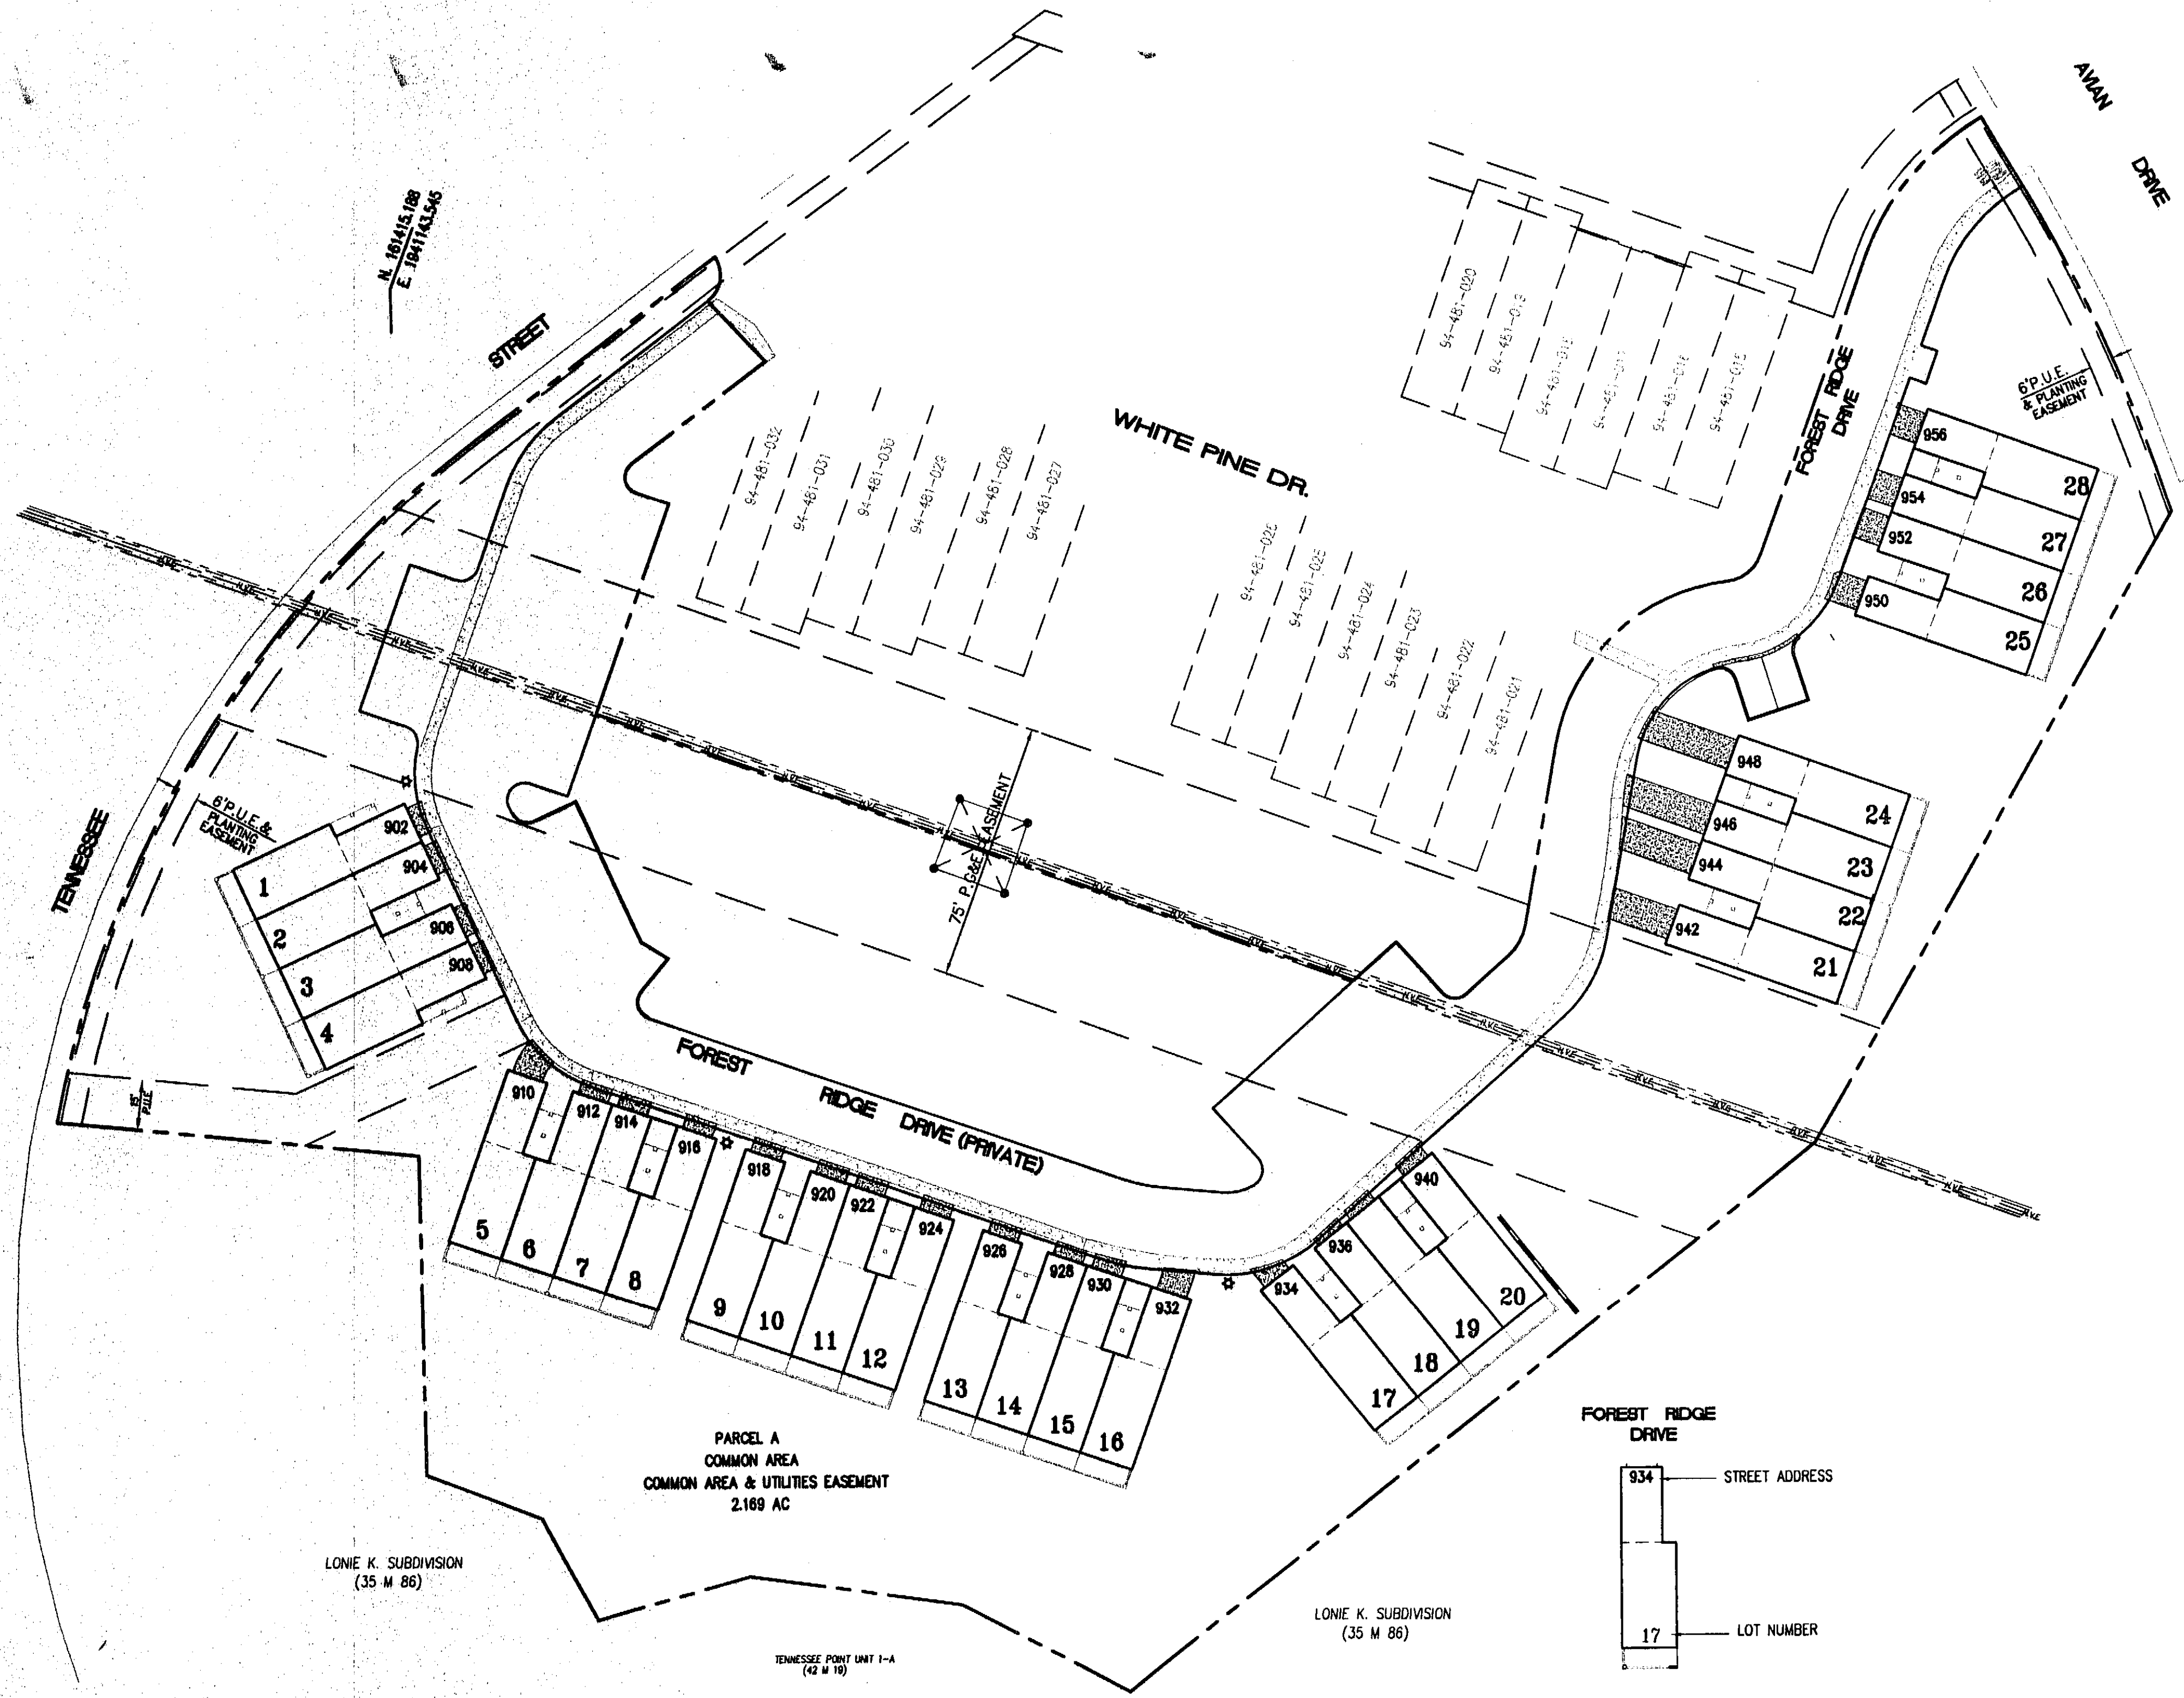

LONIE K. SUBDIVISION
(35 M 86)

TENNESSEE POINT UNIT I-A
(42 M 18)

LONIE K. SUBDIVISION
(35 M 86)

DATE	MARK	REVISION	APPROVED

CITY OF VALLEJO DEPARTMENT OF PUBLIC WORKS ENGINEERING DIVISION STREET ADDRESS MAP FOR FOREST HILLS TOWNHOUSES VALLEJO, CALIFORNIA		
DWG. NO. _____	DRAWN BY: ASP	SCALE: 1"=30'
JOB NO. _____	DATE: _____	SHEET 1 OF 1
REF. _____	CHECKED _____	FILE NO. _____
APPROVED: <i>[Signature]</i>	ON 5/4/08	DATE
DAVID KLEINSCHMIDT, CITY ENGINEER		

COV 04/22/08 MAC