



2822

32



SECTION 'BB'
SCALE 1/2" = 1'-0"

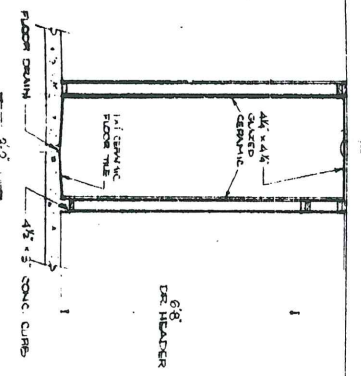

SECTION 'AA'
SCALE 1/2" = 1'-0"

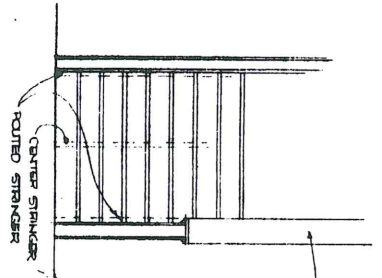

SECTION 'CC'
SCALE 1/2" = 1'-0"

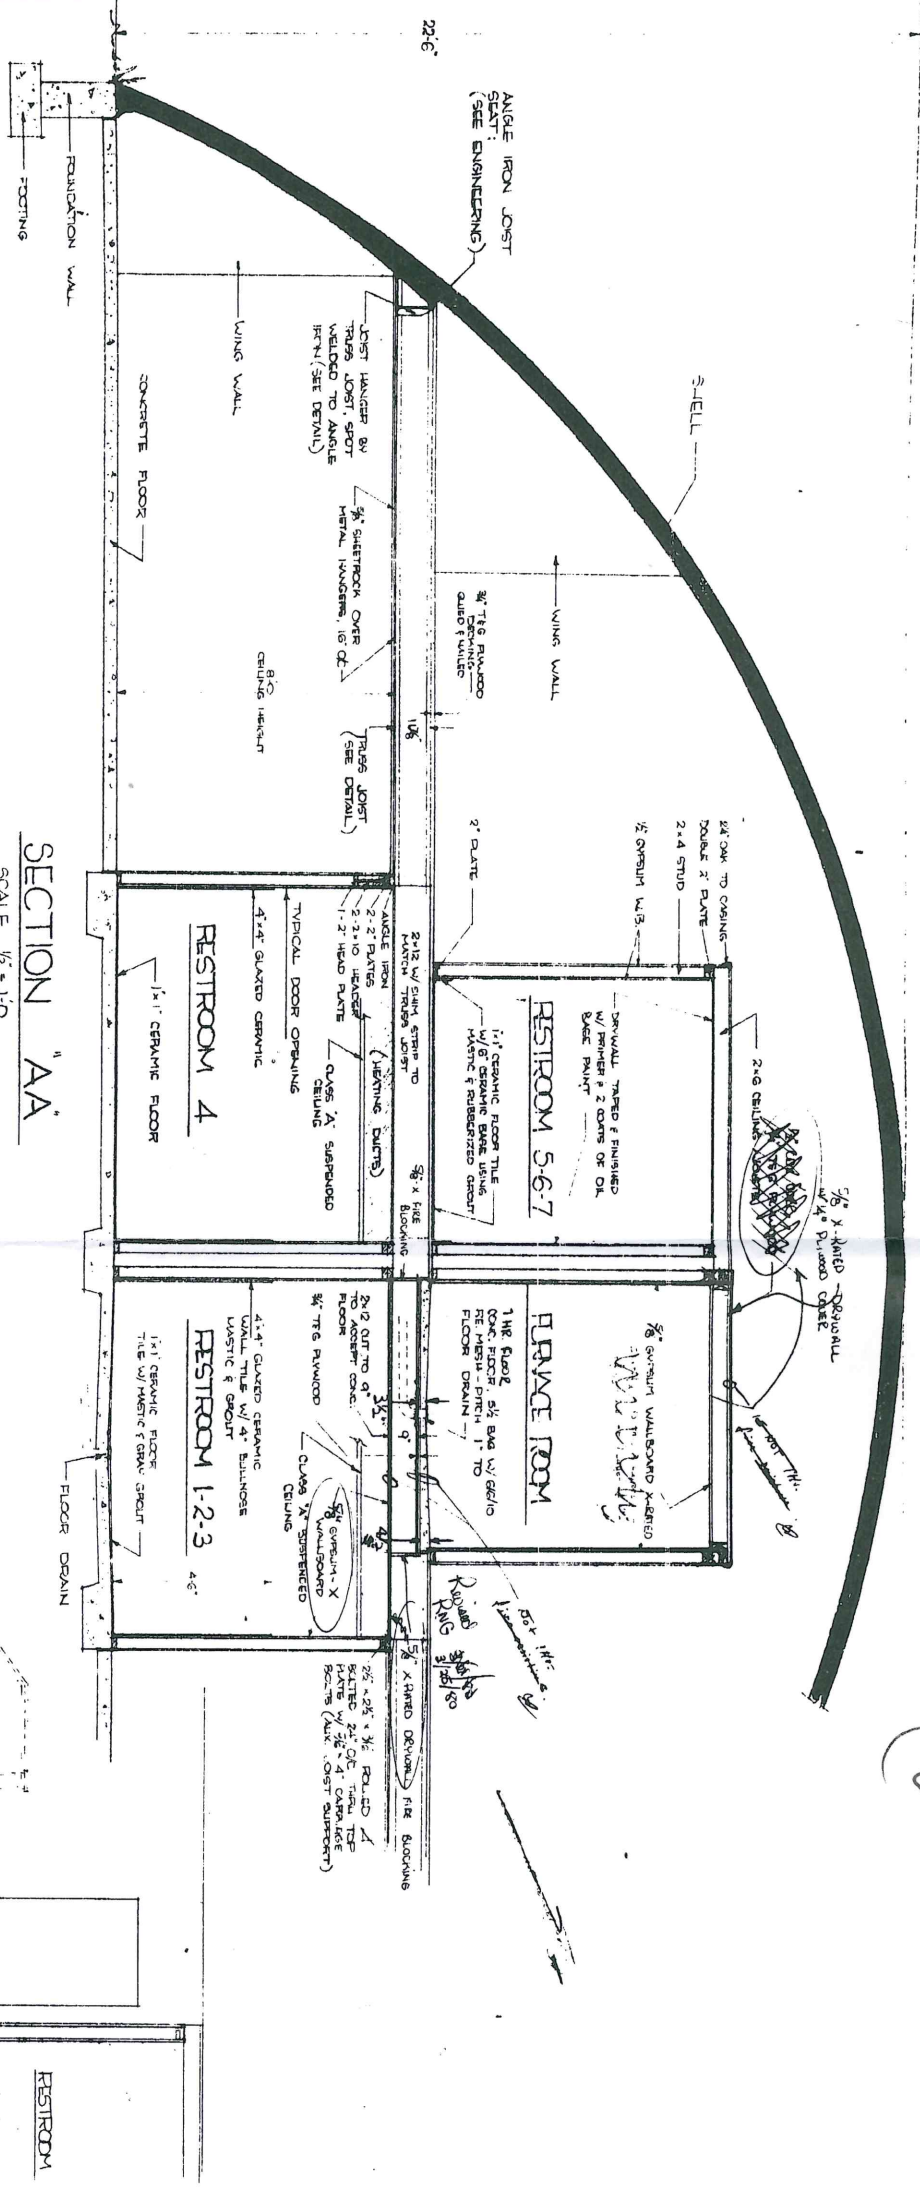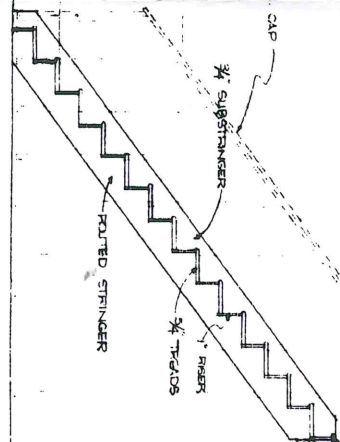

(N-3)



MI FRIENDS & MI SKOOL



TECTON CORP.

4714 TEMPLETON GAP ROAD
COLORADO SPRINGS, CO, 80918
PH: (303) 586-4111

DATE	1/28/80
DRAWN BY	RJG
CHECKED	
REVISIONS	

JOB NO. 159
SHEET 5

HANDBOOK

PH