



☐ OCCUPANT AREA 2730 Square Feet (ANSI/BOMA Z65.2-2009 Exterior Wall Methodology)
☒ OCCUPANT AREA 894 Square Feet (ANSI/BOMA Z65.2-2009 Exterior Wall Methodology)
☒ OCCUPANT AREA 2262 Square Feet (ANSI/BOMA Z65.2-2009 Exterior Wall Methodology)


DATE MEASURED APRIL 2011	ADDRESS 11301 NORTH HIGHWAY 301 THONOTOSASSA, FLORIDA	 ATLANTA 770.984.0602 ORLANDO 407.971.6600 TAMPA 727.548.5595 www.measureDYNAMICS.com
-----------------------------	---	---

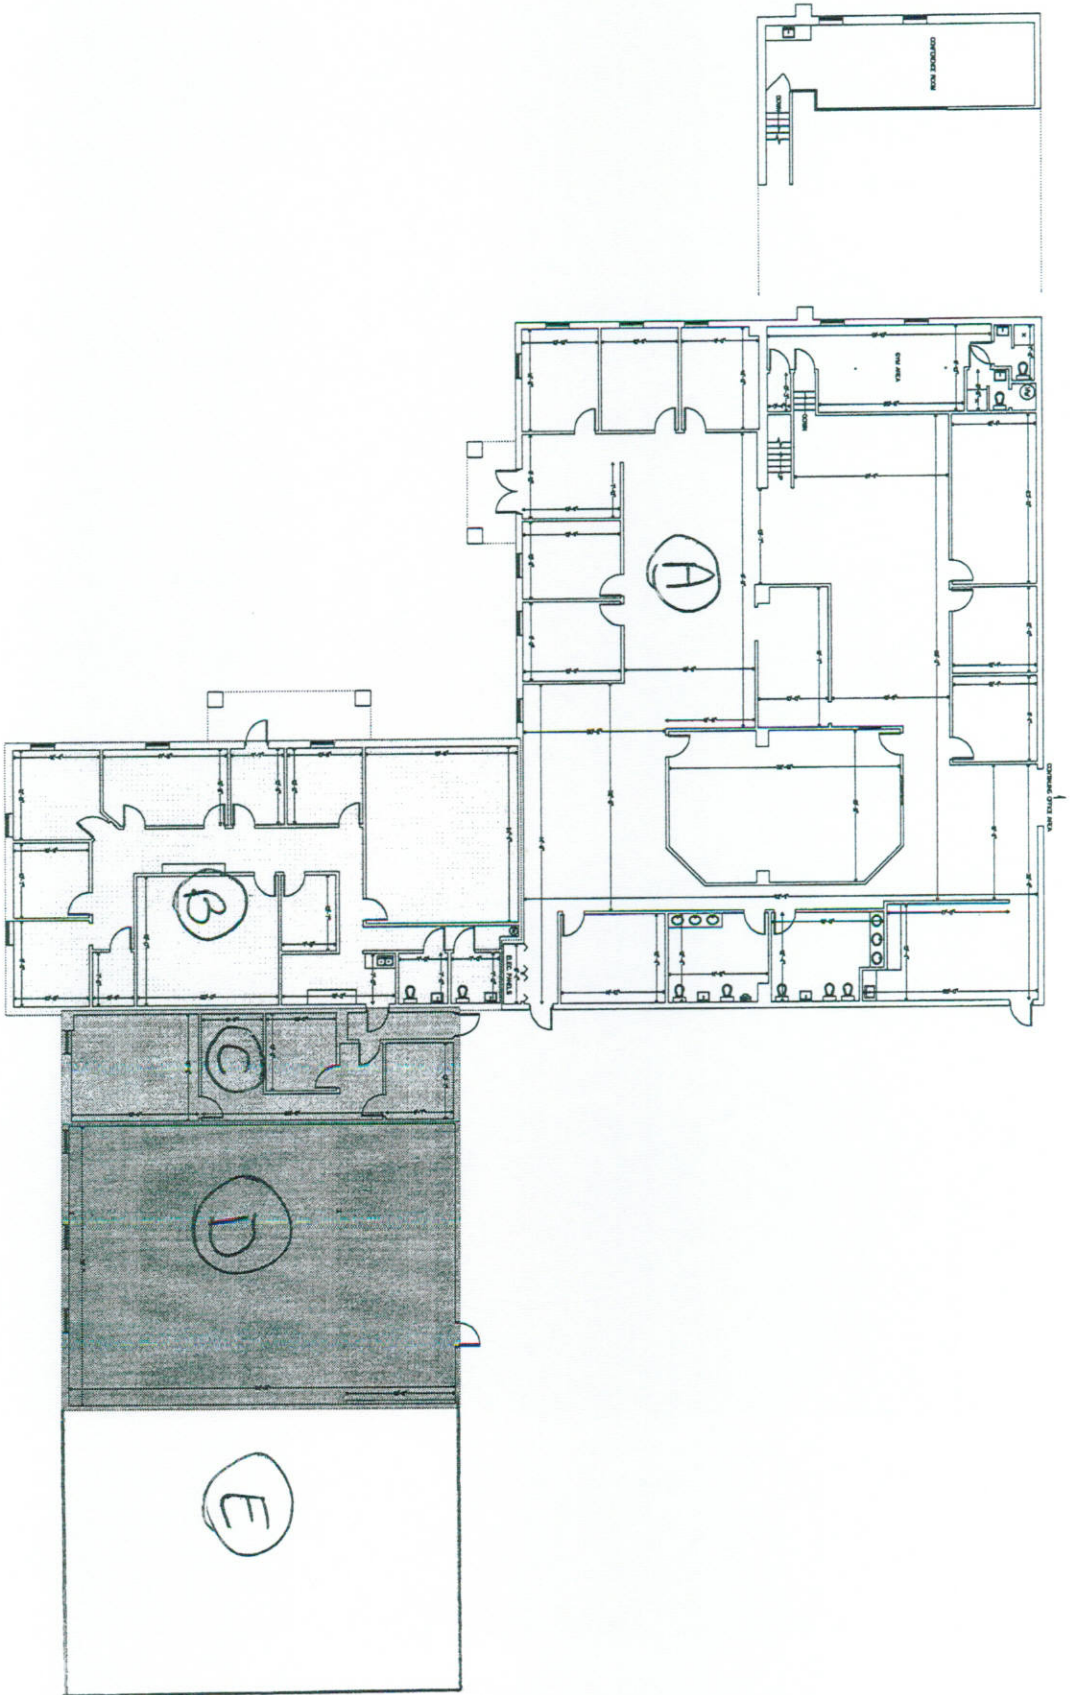

FLOOR PLANS

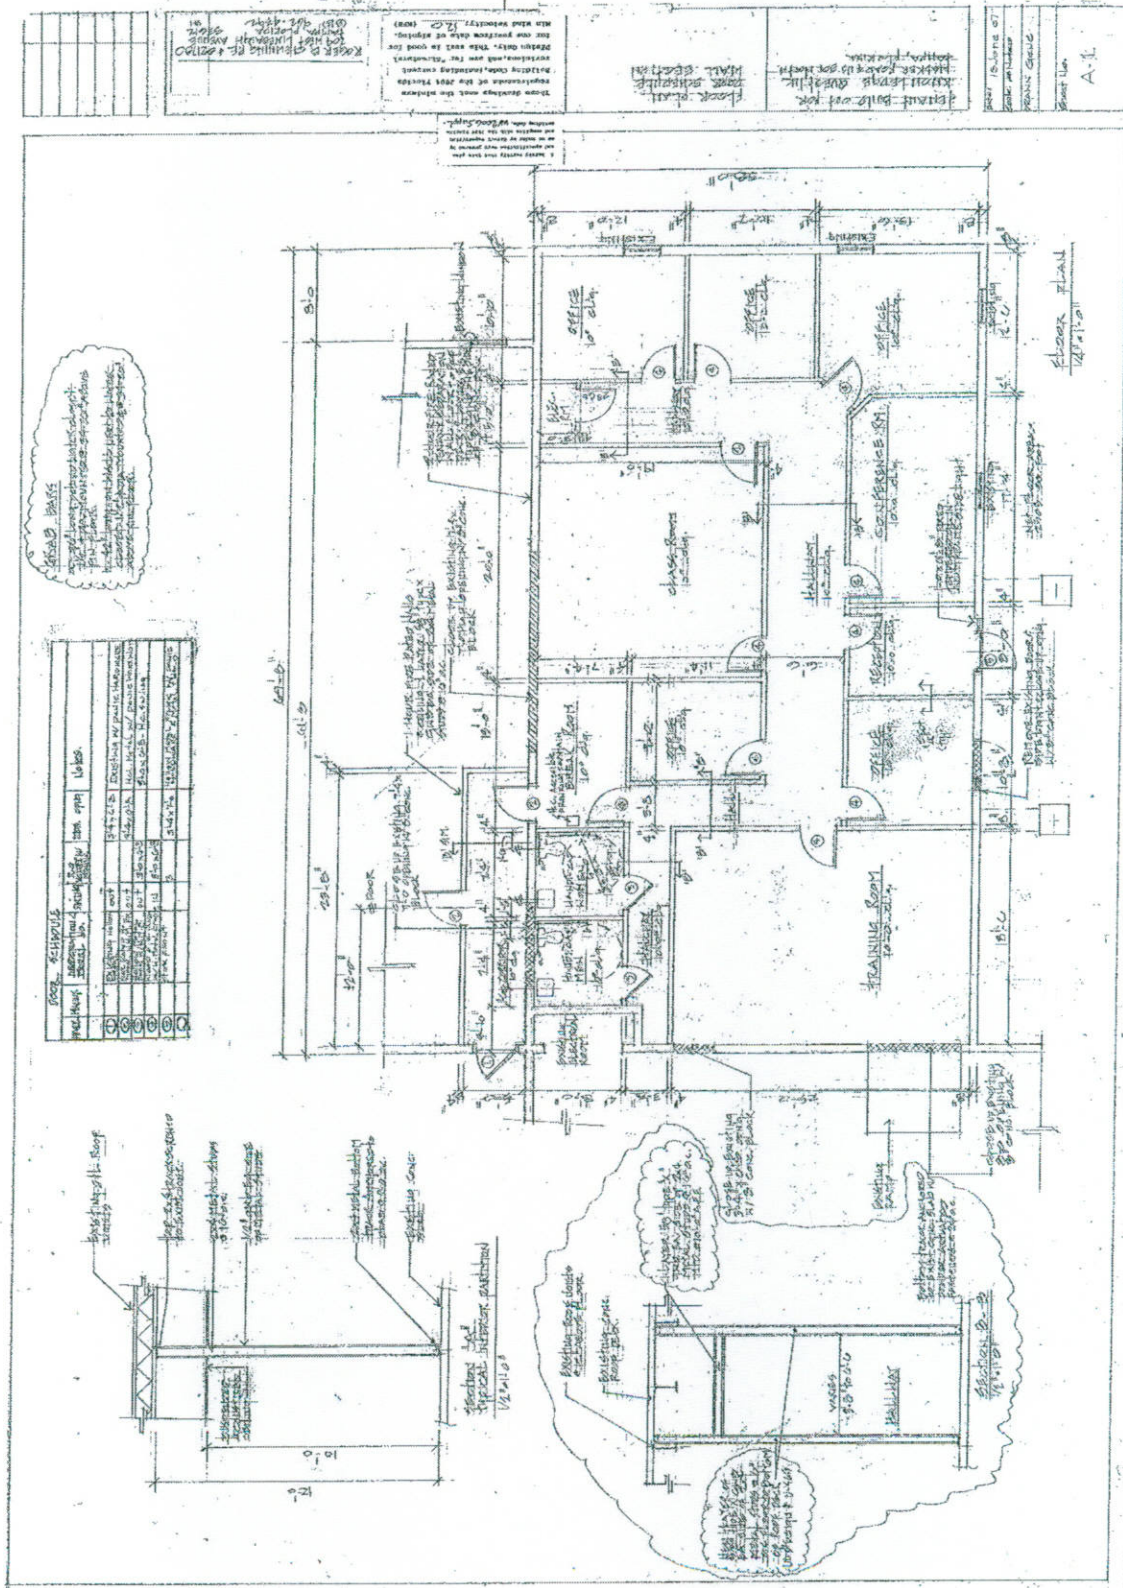

D


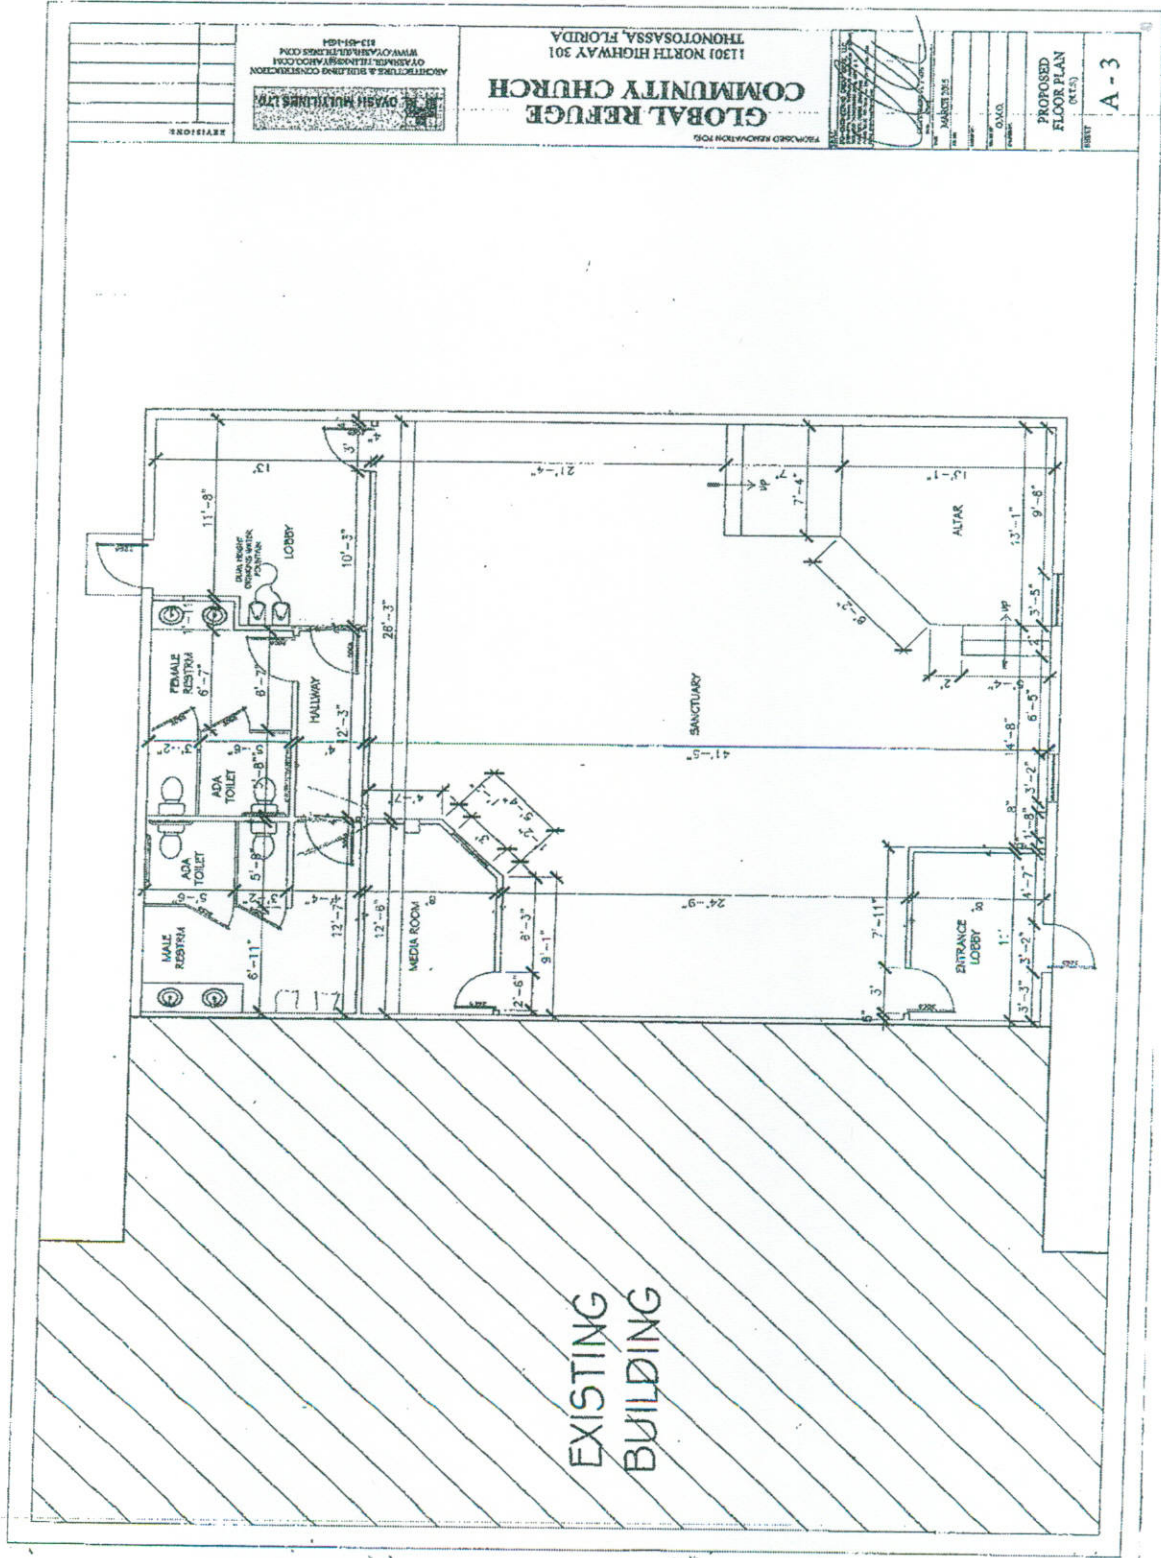


EROSION & POLLUTION CONTROL NOTES

1. PROTECTION AND STABILIZATION OF ON-SITE SOIL STOCKPILES. FILL MATERIAL STOCKPILES SHALL BE COVERED WITH EROSION CONTROL MATS. EROSION CONTROL OF DUST FROM SUCH STOCKPILES IS TO BE REQUIRED, DEPENDING UPON THE PRESENT AND FUTURE USE OF THE SITE. STOCKPILES SHALL BE COVERED WITH EROSION CONTROL MATS. STOCKPILES SHALL REMAIN AFTER THIRTY (30) CALENDAR DAYS UPON COMPLETION OF CONSTRUCTION.
2. PROTECTION OF EXISTING STORM DRAIN SYSTEMS. WATER INLETS IN THE EXISTING STORM DRAIN SYSTEMS SHALL BE MAINTAINED AND SECURED AS REQUIRED BY THE ENGINEER. EROSION CONTROL MATS SHALL BE MAINTAINED TO PREVENT DEGRADATION OF THE WATERS OF THE COUNTY & STATE.




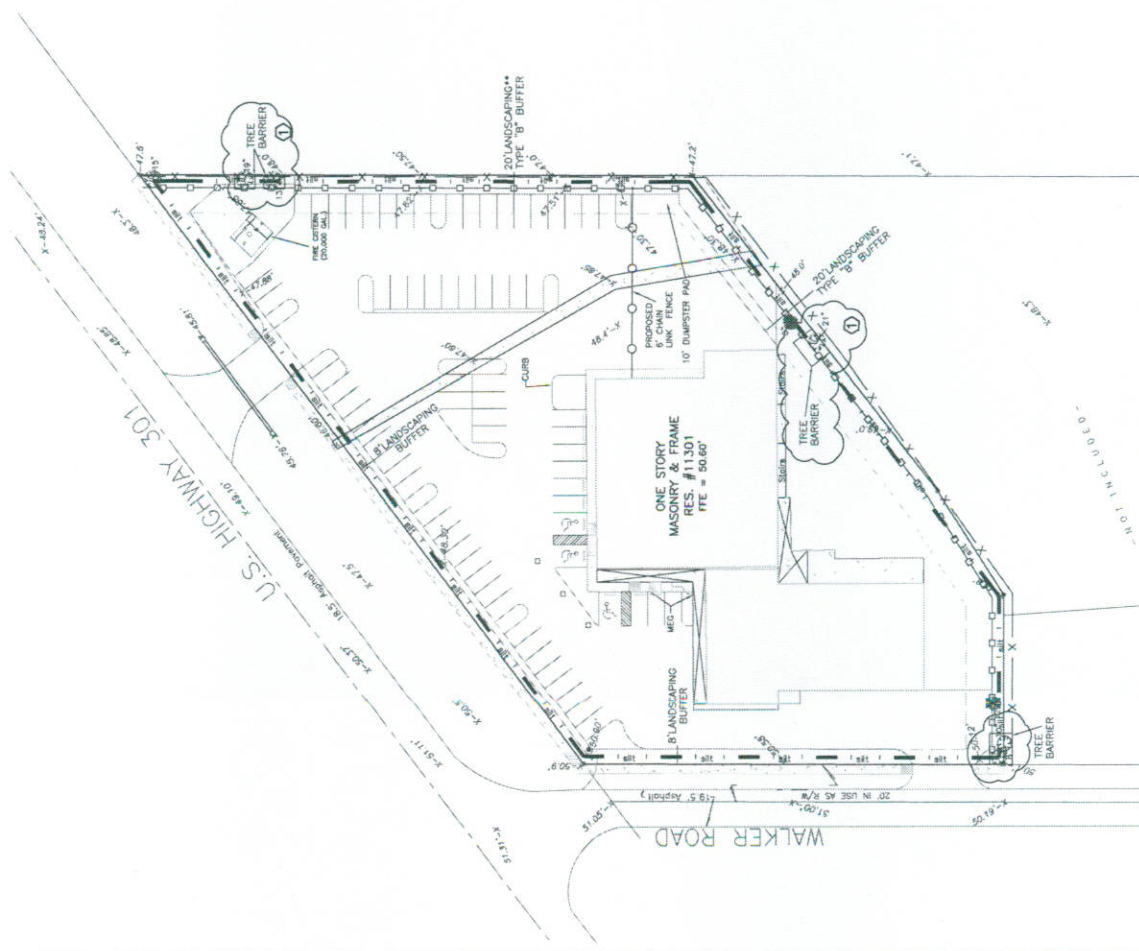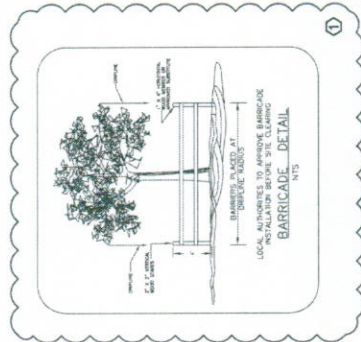

CONSTRUCTION INCORPORATING & ASSOCIATES		DATE	SEP. 06	SHEET NO.	05162 A
EM 16054		SCALE	1" = 30'	DWG. NO.	7
WAYNE E. WHITE		PROJECT NAME			
05162		PROJECT LOCATION			
BEST MANAGEMENT PLAN		AaSys PLAZA			
		11301 US HWY 301 NORTH			
		TAMPA, FLORIDA			
		AaSys			
		5907 BRECKENRIDGE PARKWAY			
		TAMPA, FLORIDA 33610			
		Corporations Engineering & Associates, Inc.			
		PO BOX 2228			
		ZEPHYRUS, FL 33539			
		(850) 859-1000			
		EB LICENSE # 20064			
		FAX (850) 859-1000			
REVISION	DATE	BY	APPV	PROJECT NUMBER	
1	11-25	REVISION WITH HILLSBOROUGH COUNTY COMMENTS	JTL		
2					
3					
4					
5					
6					
7					
8					
9					
10					

