




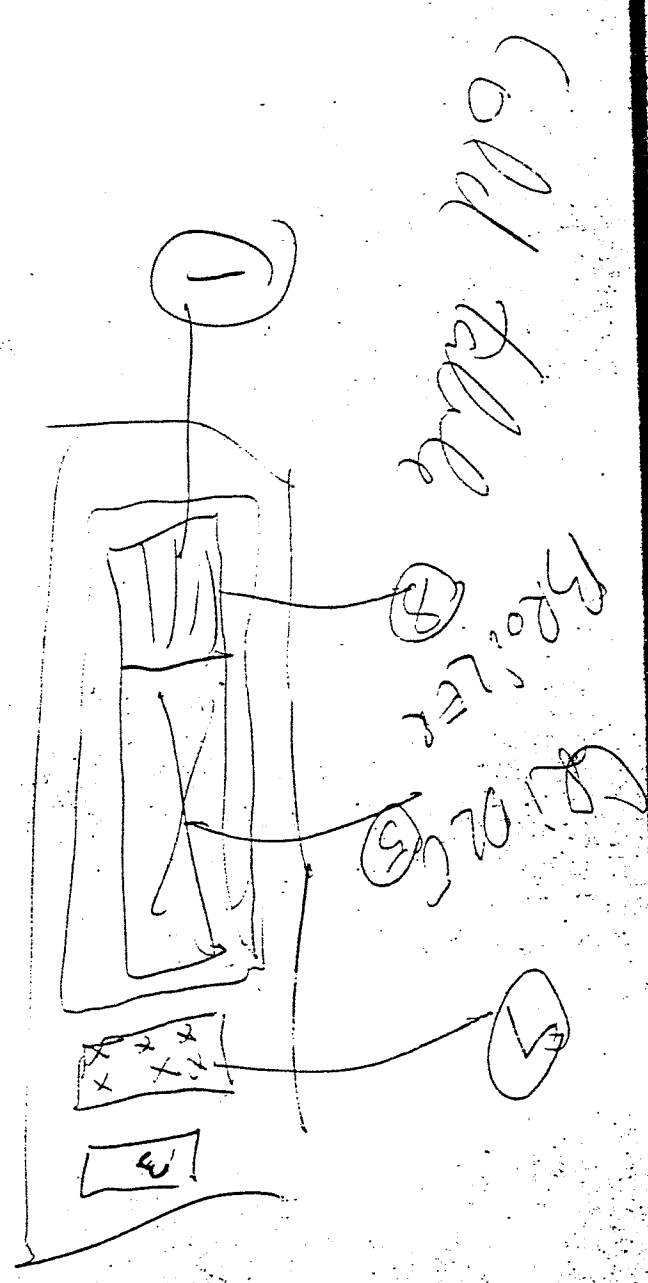

Class 2 Hood
Budget.

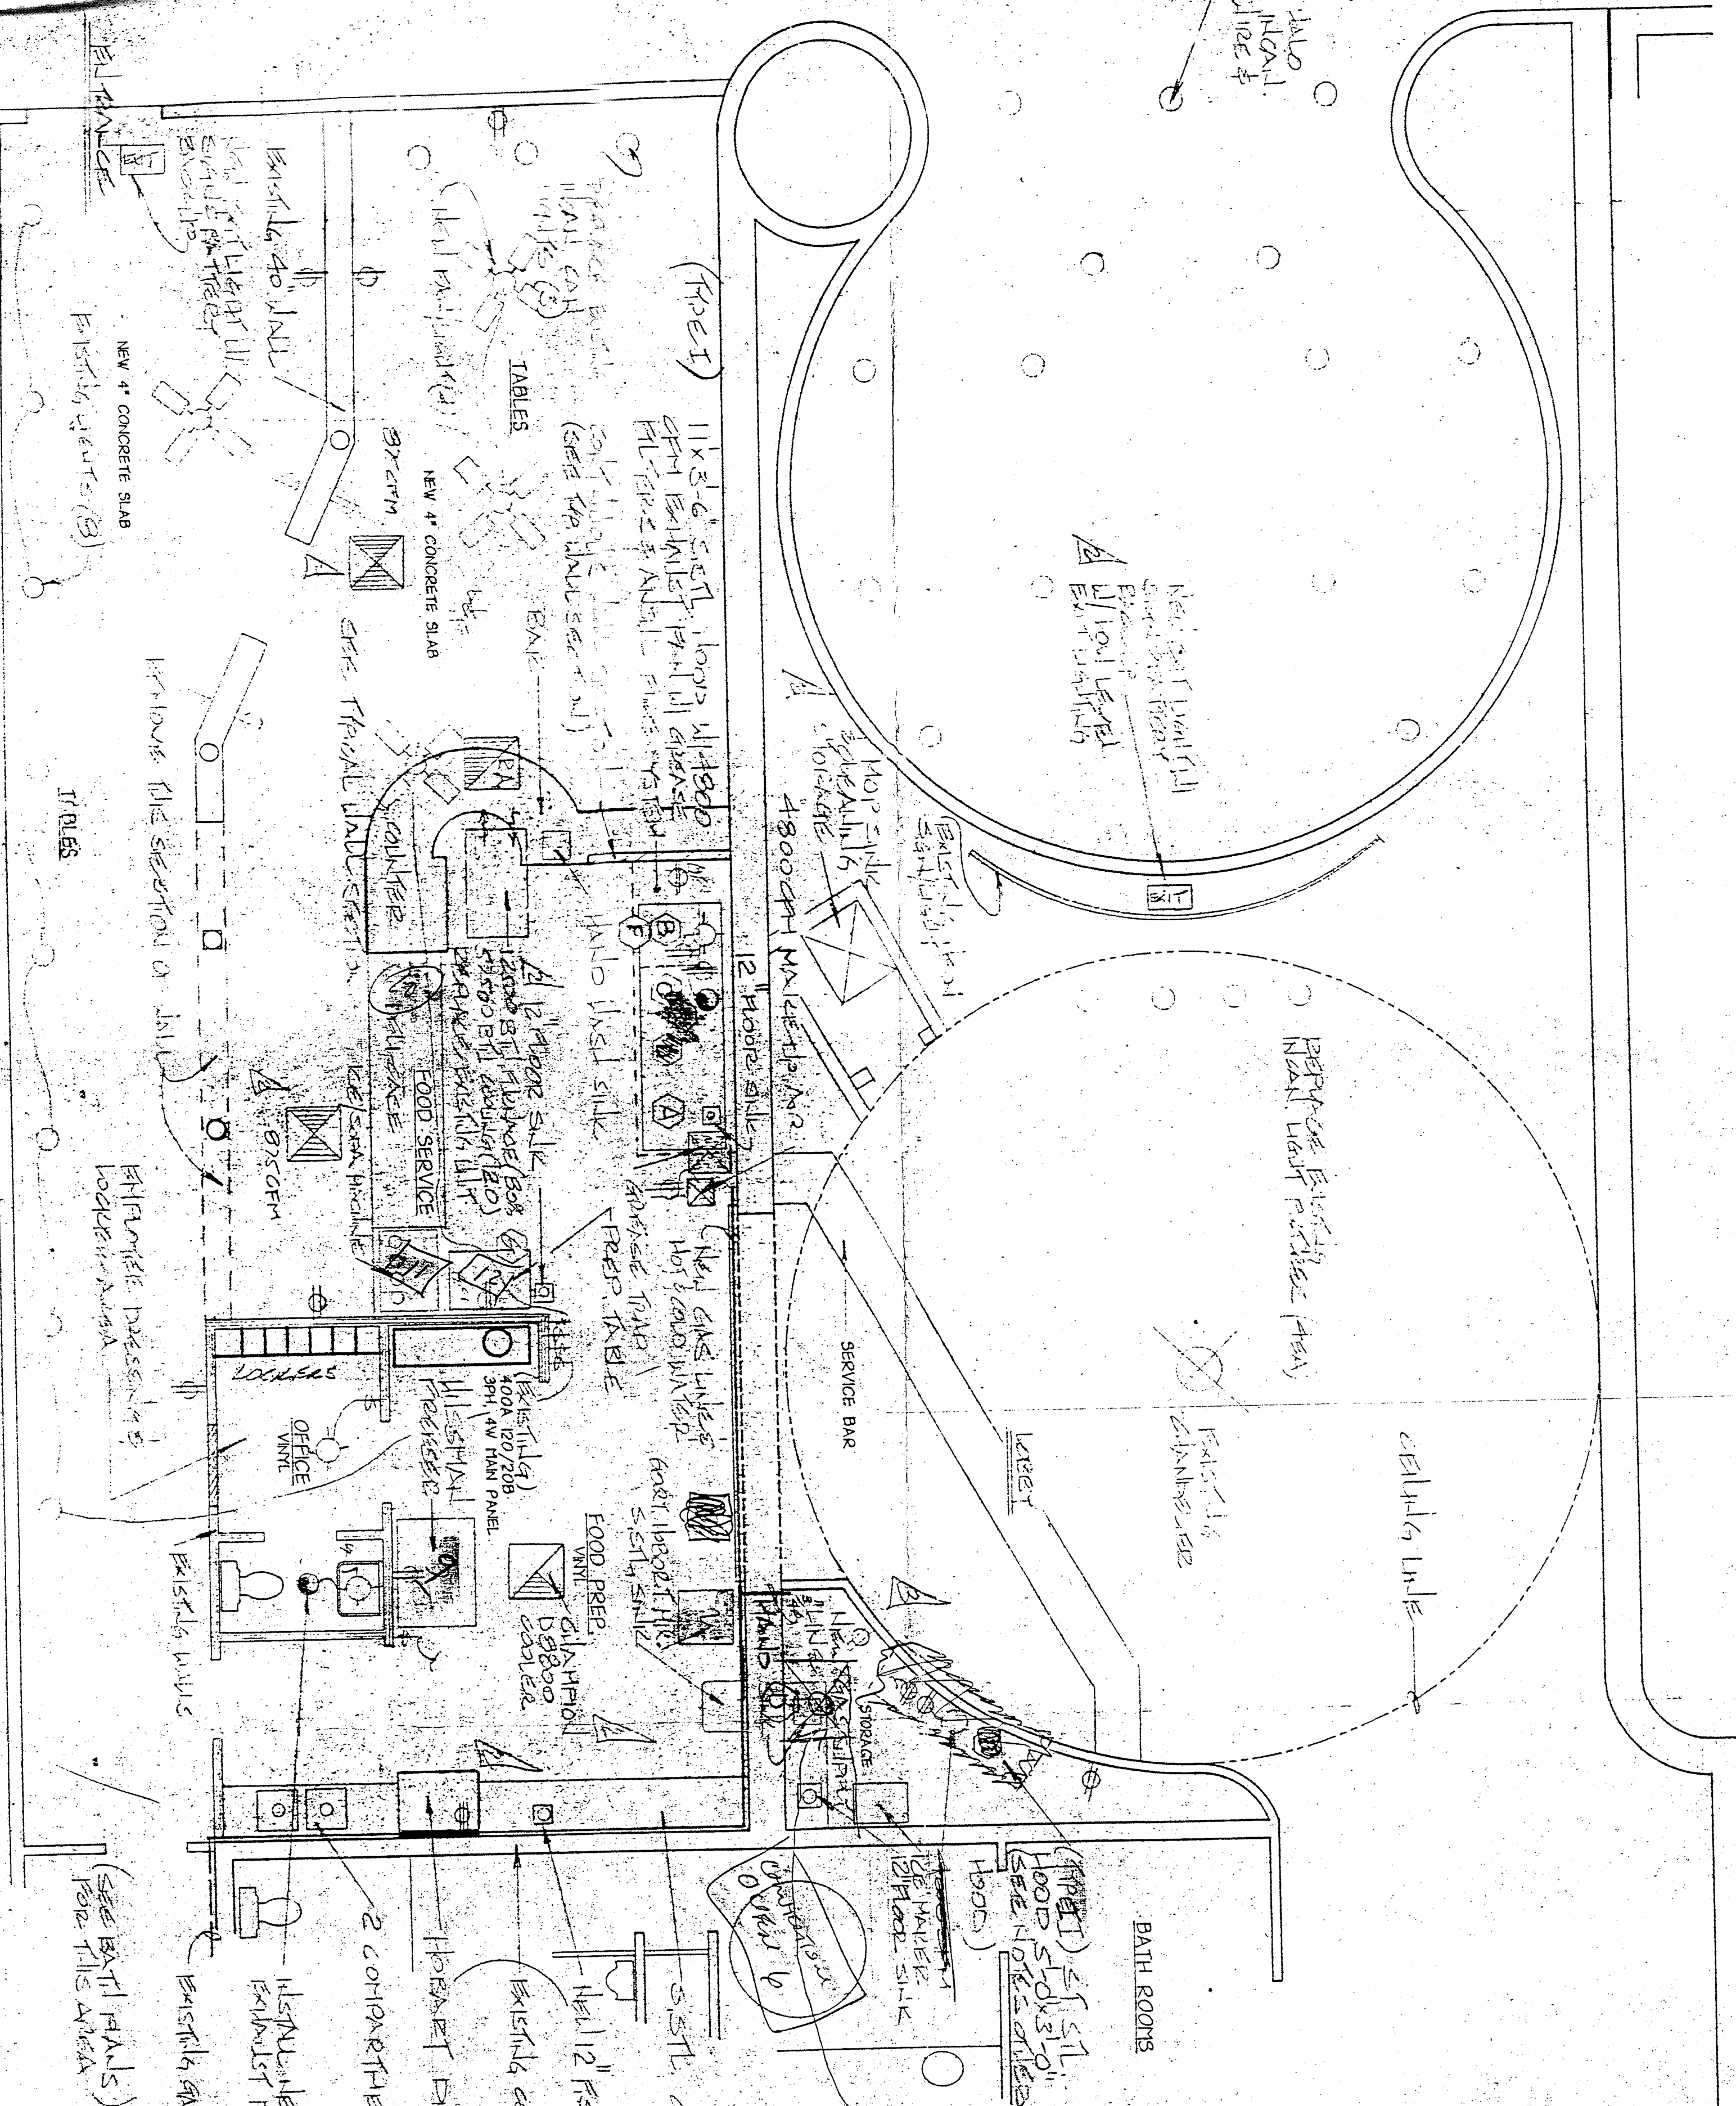

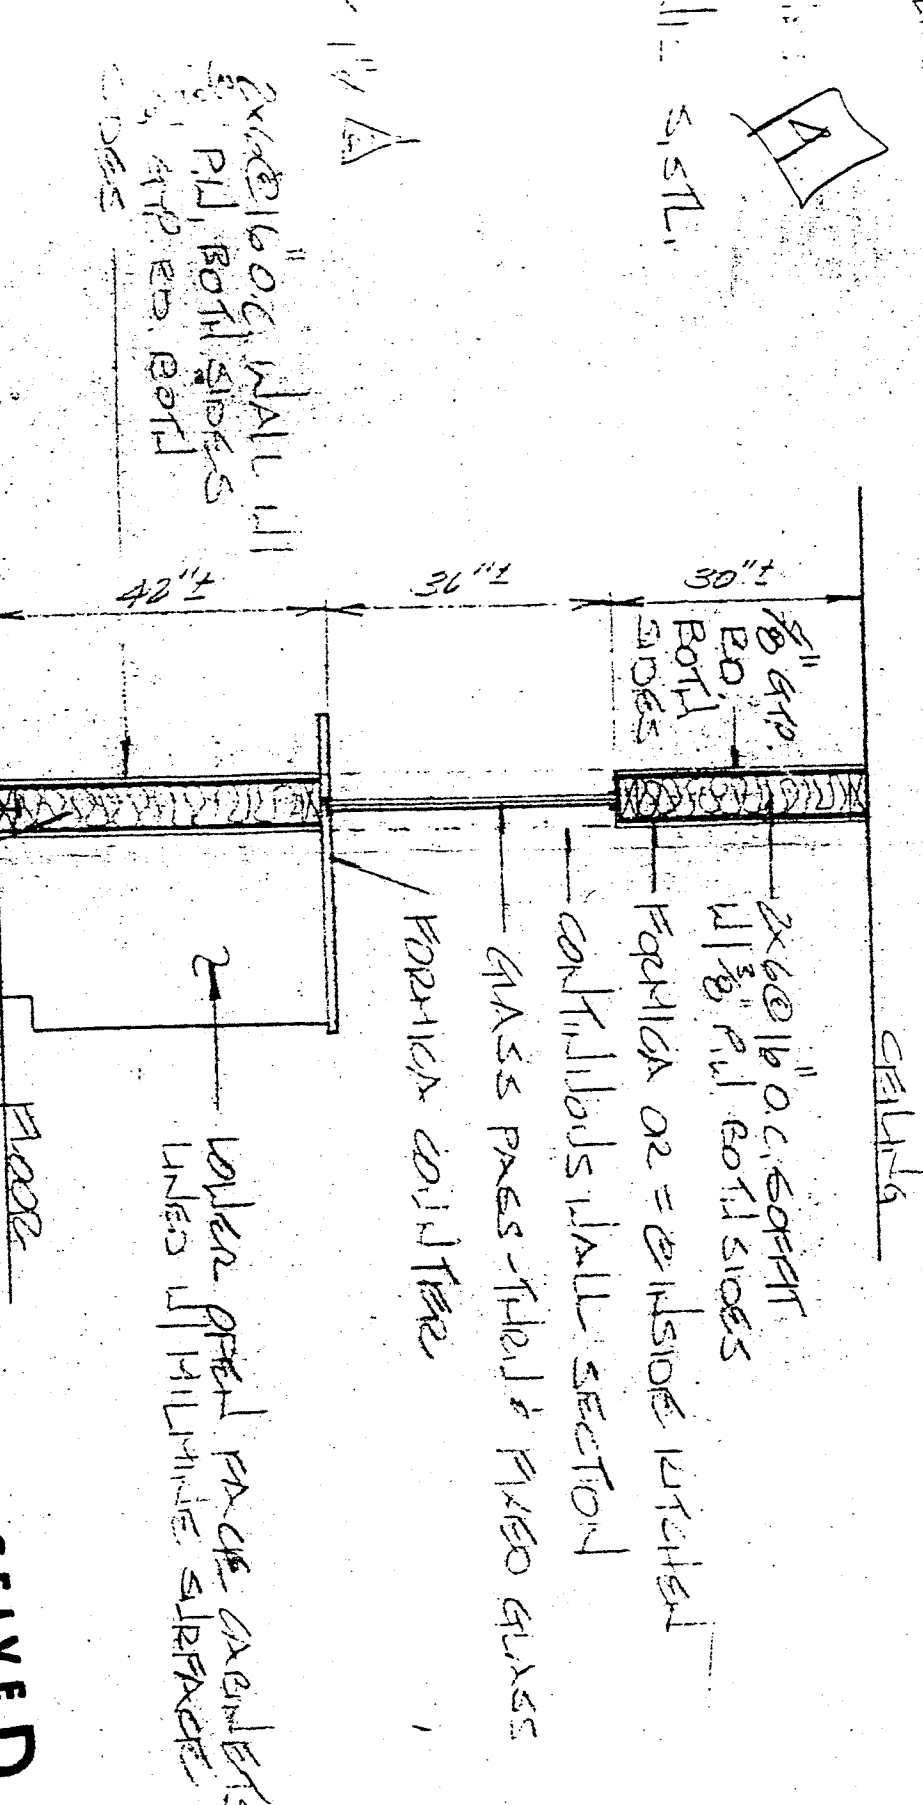

RECEIVED
MAR 1 3 1995
MARA COUNTY
ENVIRONMENTAL HEALTH
SERVICES

**TOWER THEATER: RENOVATION
ELECTRICAL & MECHANICAL PLAN
LOBBY & RESTAURANT AREA
MARYSVILLE CA.**


