



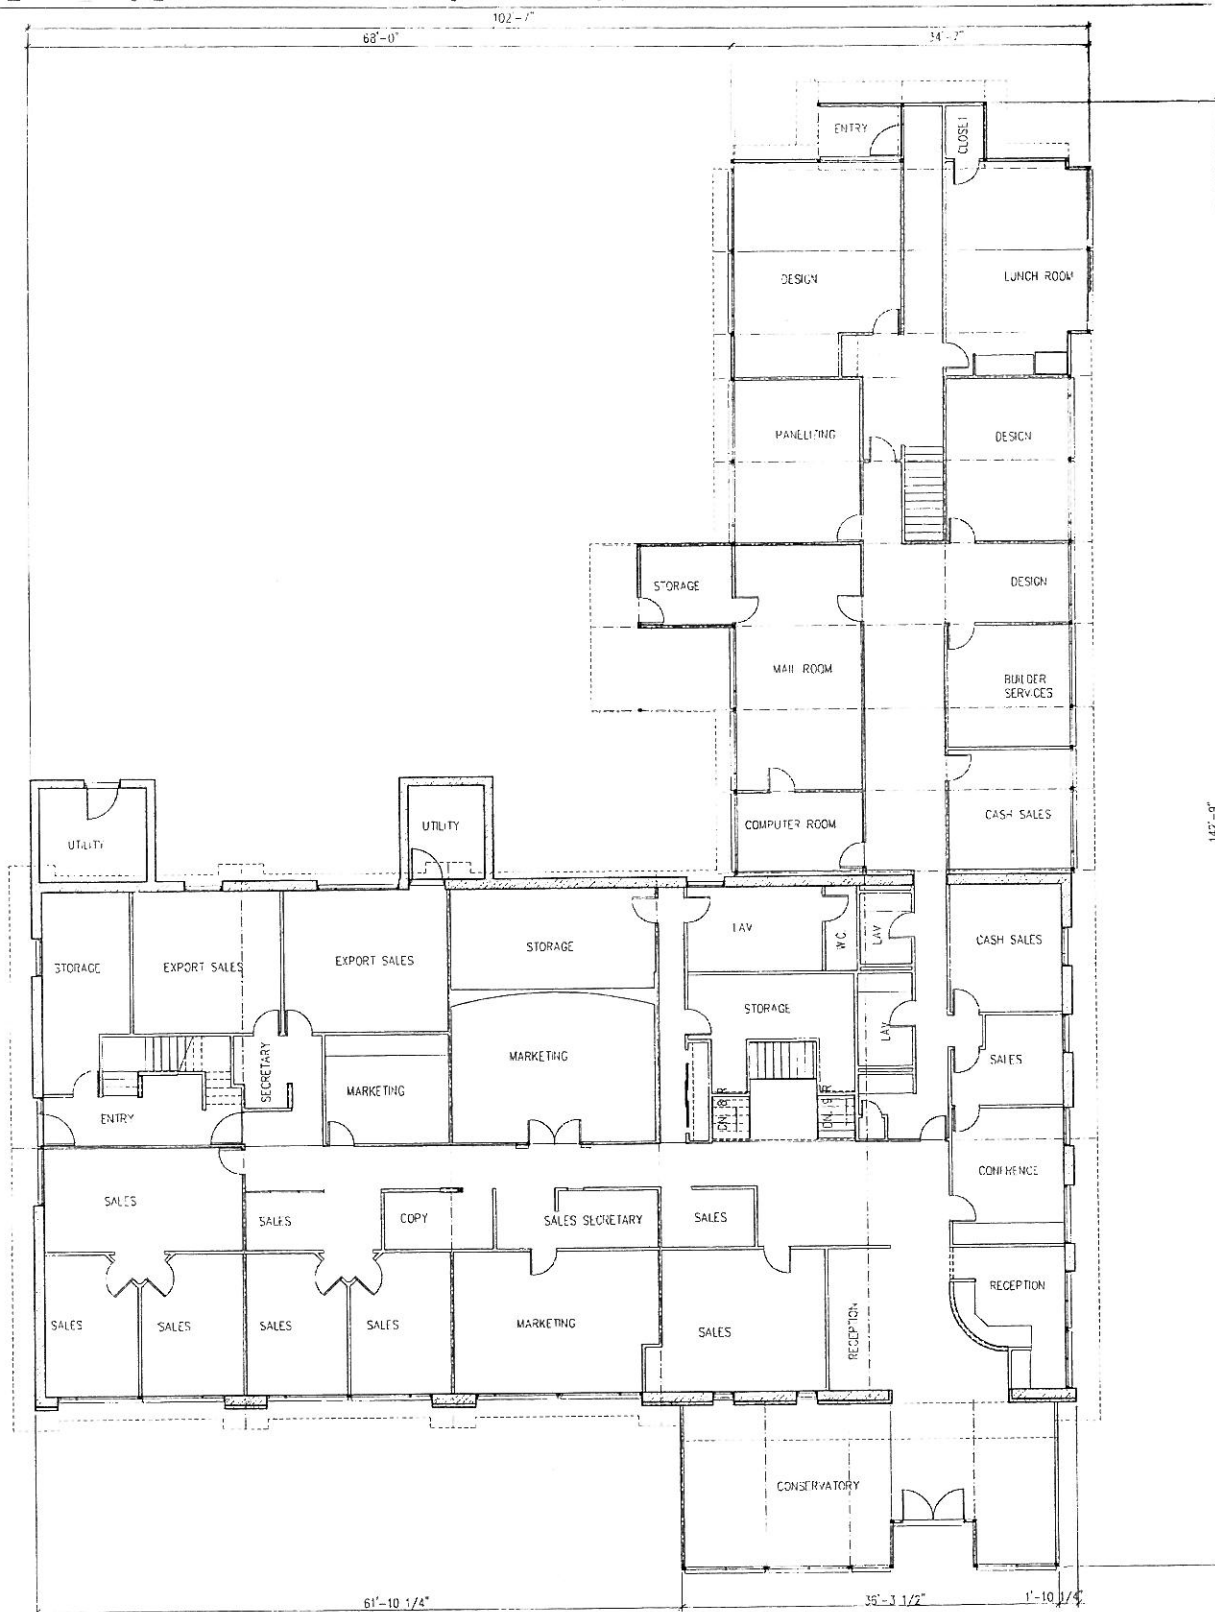

LOWER LEVEL PLAN

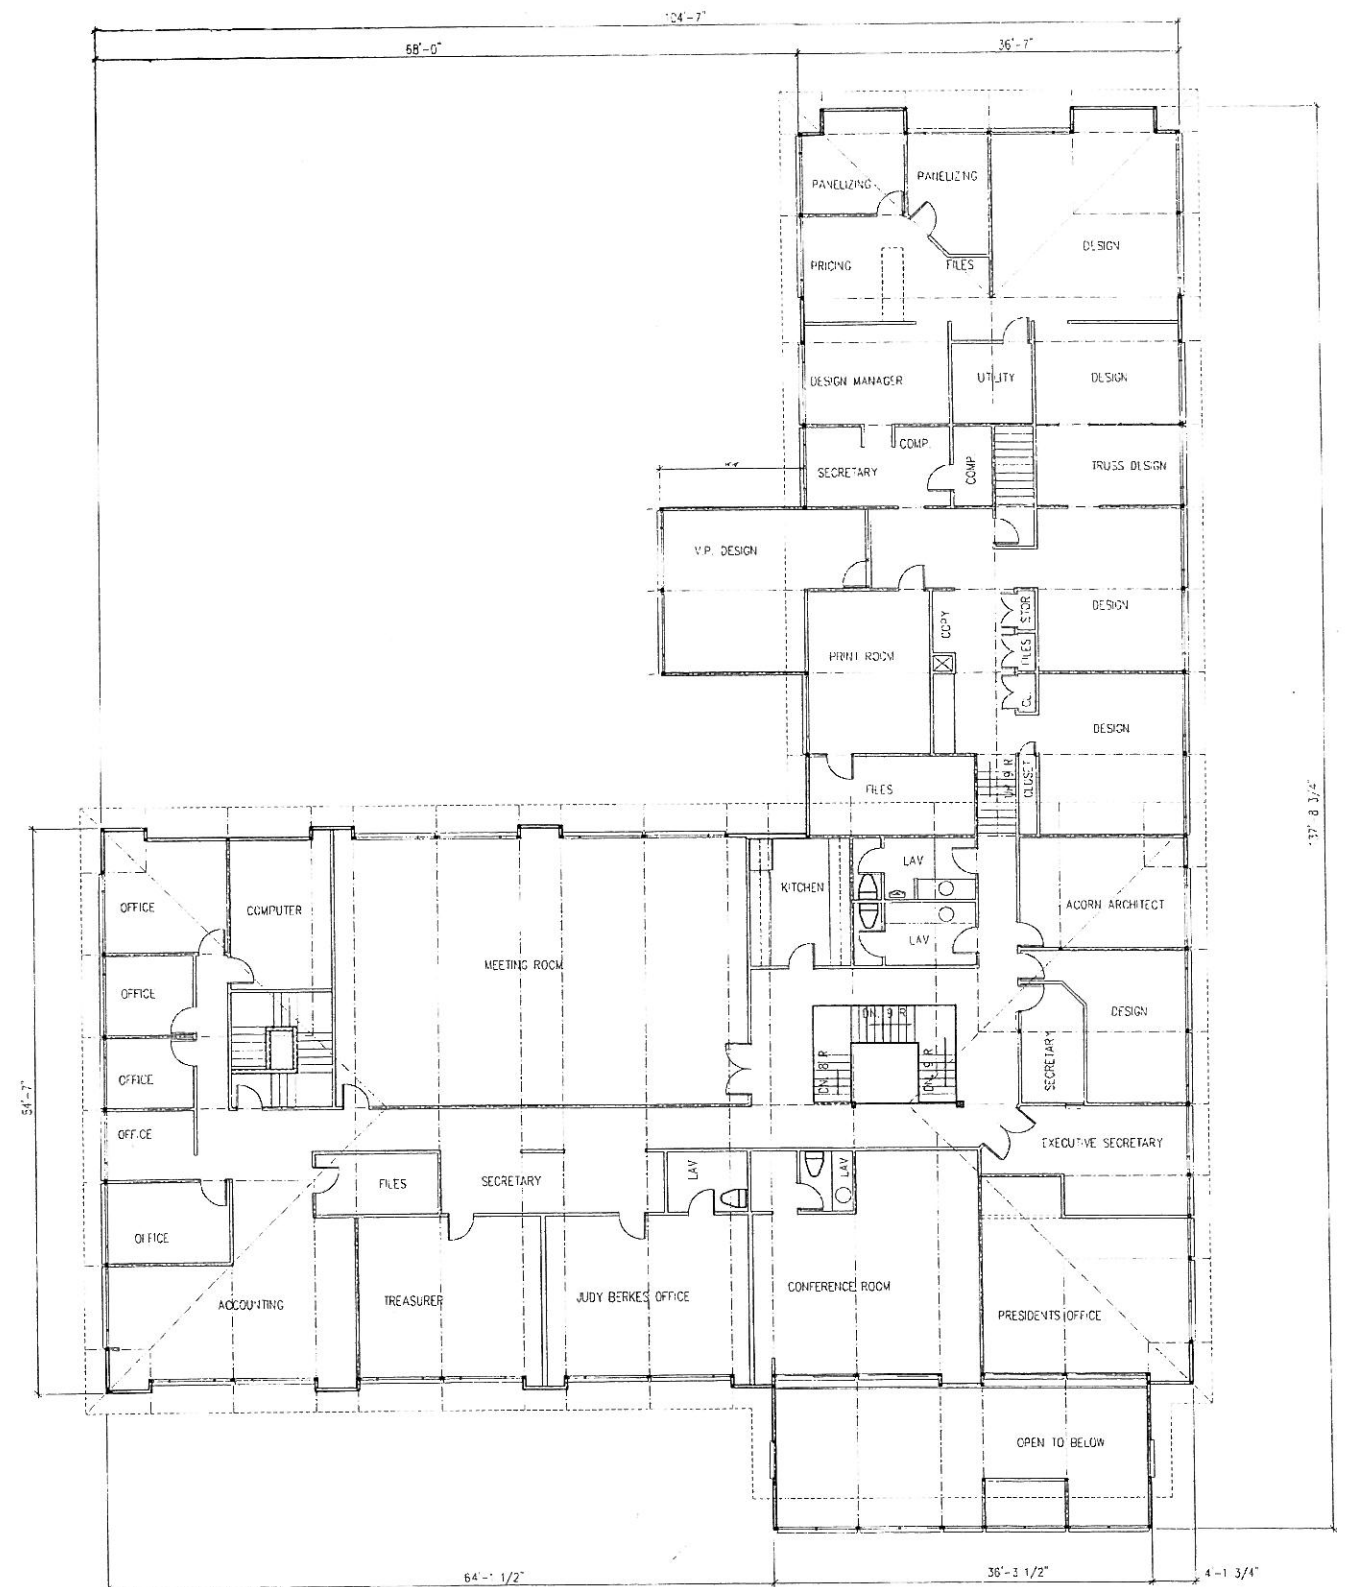

UPPER LEVEL PLAN

In keeping with its policy on providing complete architectural drawings necessary for financing and building permit requirements, DECK HOUSE, Inc. indicates on these plans materials, components and services which are not included in the standard DECK HOUSE temporary package or options selected. It is the responsibility of the client and contractor to ascertain dimensions with the contents of the DECK HOUSE temporary package. It is noted that any materials or services not specified by DECK HOUSE, Inc. are covered in the contract between the client and contractor.

DECK HOUSE, INC
930 Main Street, Acton Mass. Phone (617) 250-9450

Residence for:
DECK HOUSE INC.
930 MAIN STREET
ACTON, MA 01270

Subject:
AS NOTED

Scale:
1/8" = 1'-0"

Model No.

Dated: 10-25-95


Revision:

Job No. DHI

Designer: E.M.S.

Sheet No. 1 of 1

COPYRIGHT
by DECK HOUSE, Inc.
These plans may not
be used in any way
without the written
permission of the
copyright owner.

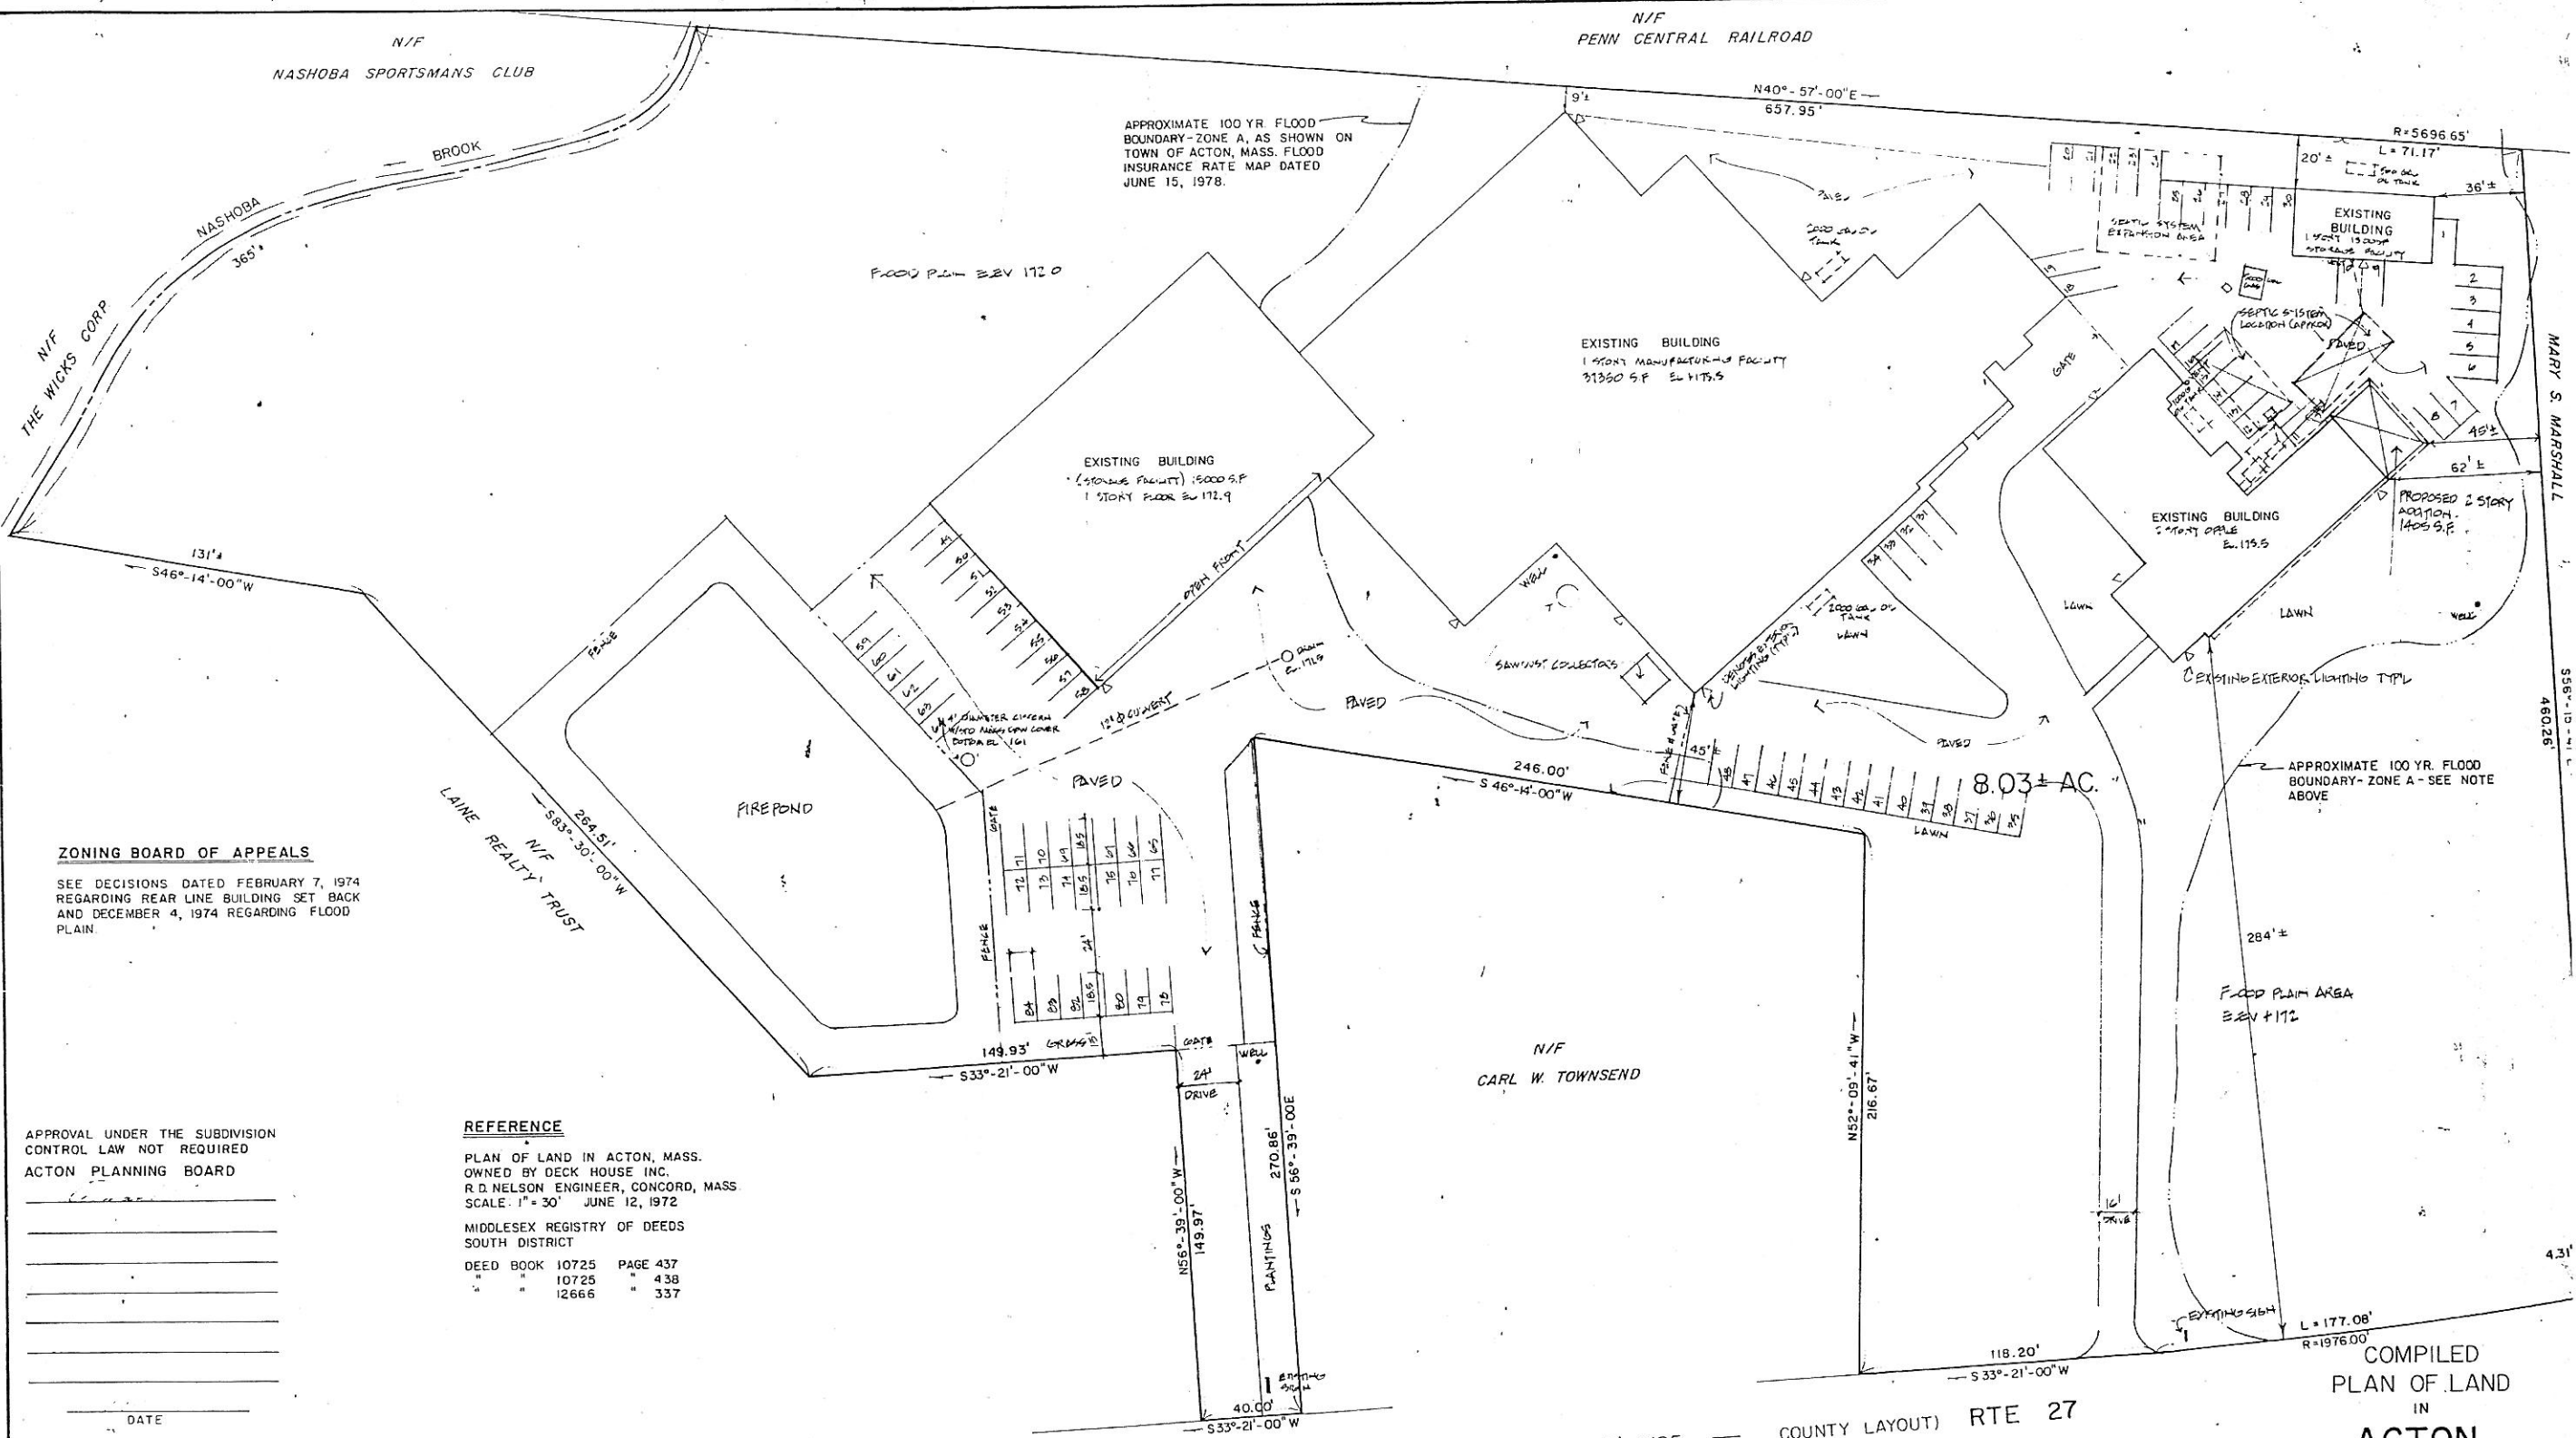

ZONING BOARD OF APPEALS
SEE DECISIONS DATED FEBRUARY 7, 1974 REGARDING REAR LINE BUILDING SET BACK AND DECEMBER 4, 1974 REGARDING FLOOD PLAIN

APPROVAL UNDER THE SUBDIVISION CONTROL LAW NOT REQUIRED
ACTON PLANNING BOARD

REFERENCE
PLAN OF LAND IN ACTON, MASS.
OWNED BY DECK HOUSE INC.
R.D. NELSON ENGINEER, CONCORD, MASS.
SCALE: 1" = 30' JUNE 12, 1972
MIDDLESEX REGISTRY OF DEEDS
SOUTH DISTRICT
DEED BOOK 10725 PAGE 437
" " 10725 " 438
" " 12666 " 337

DATE

I CERTIFY THAT THIS PLAN HAS BEEN PREPARED IN CONFORMITY WITH THE RULES AND REGULATIONS OF THE REGISTERS OF DEEDS OF THE COMMONWEALTH OF MASSACHUSETTS.


27 Nov 84
DATE
will [signature]
REG. LAND SURVEYOR

GENERAL INDUSTRIAL
RESIDENCE 2

ZONING DISTRICT
GENERAL INDUSTRIAL

RECORD OWNER
DECK HOUSE, INC.
930 MAIN STREET
ACTON, MASS.

NOTE
PLANS REVISED BY DECK HOUSE, INC. 3/11/84 & 8/15/84 TO SHOW PARKING, PAVING, TANKS, WELLS & SEPTIC SYSTEM LOCATION.

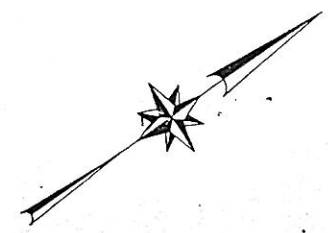

COMPILED
PLAN OF LAND
IN
**ACTON
MASSACHUSETTS**
(MIDDLESEX COUNTY)
OWNED BY: DECK HOUSE, INC.
SCALE: 1" = 30' NOV. 26, 1984
STAMSKI AND McNARY, INC.
229 CENTRAL STREET, ACTON, MASS.
ENGINEERING • PLANNING • SURVEYING
0 15 30 60 120'