


Real *Randall J. Drew Law Office*
 940 Johnnie Dodds Blvd Ste 201, Mount Pleasant, S.C. 29404-6128

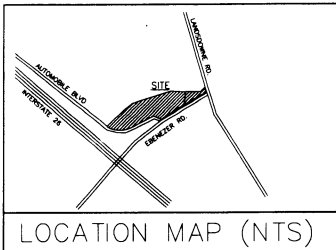

LOCATION MAP (NTS)

TMS. 267-00-04-008 &
 PART OF TMS. 267-00-05-013


REFERENCE

1. PLAT BY: WILLIAM DENNIS MAR. 8, 1991 PL. BK. 69L-91
2. PLAT BY: WILLIAM DENNIS MAR. 8, 1991 PL. BK. 69L-83
3. PLAT BY: H. FRANK O'CAIN MAR. 22, 1968 PL. BK. 26-123
4. DEED BOOK 305-167
5. SCDHRT DOCKET 38-493 SHEET 66

LEGEND

- PROPERTY CORNER
- IPF IRON PIN FOUND
- IPS IRON PIN SET
- CENTER LINE
- - - R/W LINE
- - - ABANDONED LINE
- × × FENCE
- △ TRAVERSE POINT

MAGNETIC

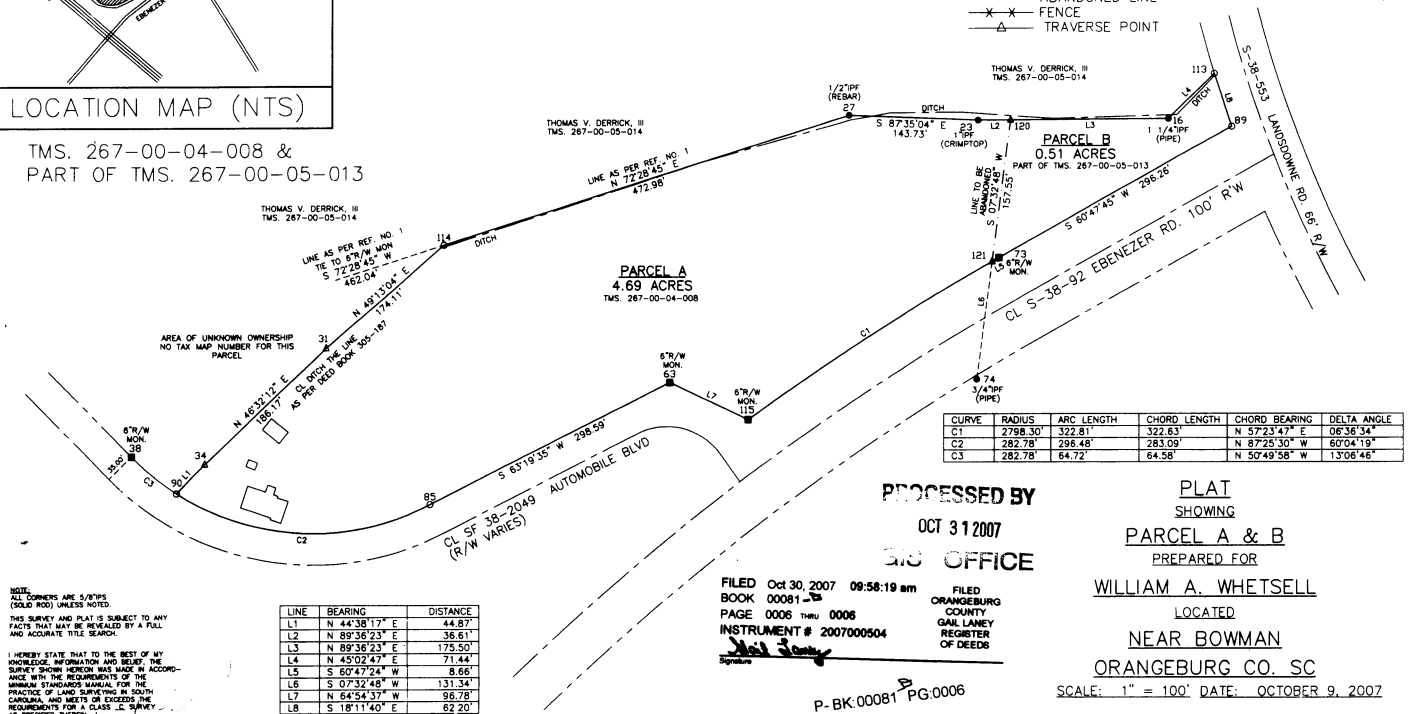

NOTE:
 ALL CORNERS ARE 5/8" IPS
 (ROUND ROD) UNLESS NOTED.
 THIS SURVEY AND PLAT IS SUBJECT TO ANY
 FACTS THAT MAY BE REVEALED BY A FULL
 AND ACCURATE TITLE SEARCH.
 I HEREBY STATE THAT TO THE BEST OF MY
 KNOWLEDGE, INFORMATION AND BELIEF, THE
 SURVEY SHOWN HEREON WAS MADE IN ACCORD-
 ANCE WITH THE REQUIREMENTS OF THE
 MINIMUM STANDARDS MANUAL FOR THE
 PRACTICE OF LAND SURVEYING IN SOUTH
 CAROLINA, AND MEETS OR EXCEEDS THE
 REQUIREMENTS FOR A CLASS "C" SURVEY.
 AS SPECIFIED THEREIN.

ALBERT R. ADY, PLS. S.C. REG. NO. 17530
 ADY LAND SURVEYING, INC.
 1621 PLATWOODS RD.
 P.O. BOX 183
 REVERSHALL, SC 29471
 (843) 363-2533

PROCESSED BY
 OCT 31 2007
 SCS OFFICE

FILED Oct 30, 2007 09:58:19 am
 BOOK 00081-
 PAGE 0006 THRU 0006
 INSTRUMENT # 2007000504
 Signature

FILED
 ORANGEBURG
 COUNTY
 GAIL LANEY
 REGISTER
 OF DEEDS

P-BK-00081 PG-0006

PLAT
 SHOWING
 PARCEL A & B
 PREPARED FOR
 WILLIAM A. WHETSELL
 LOCATED
 NEAR BOWMAN
 ORANGEBURG CO. SC

SCALE: 1" = 100' DATE: OCTOBER 9, 2007



07095

ARJ