



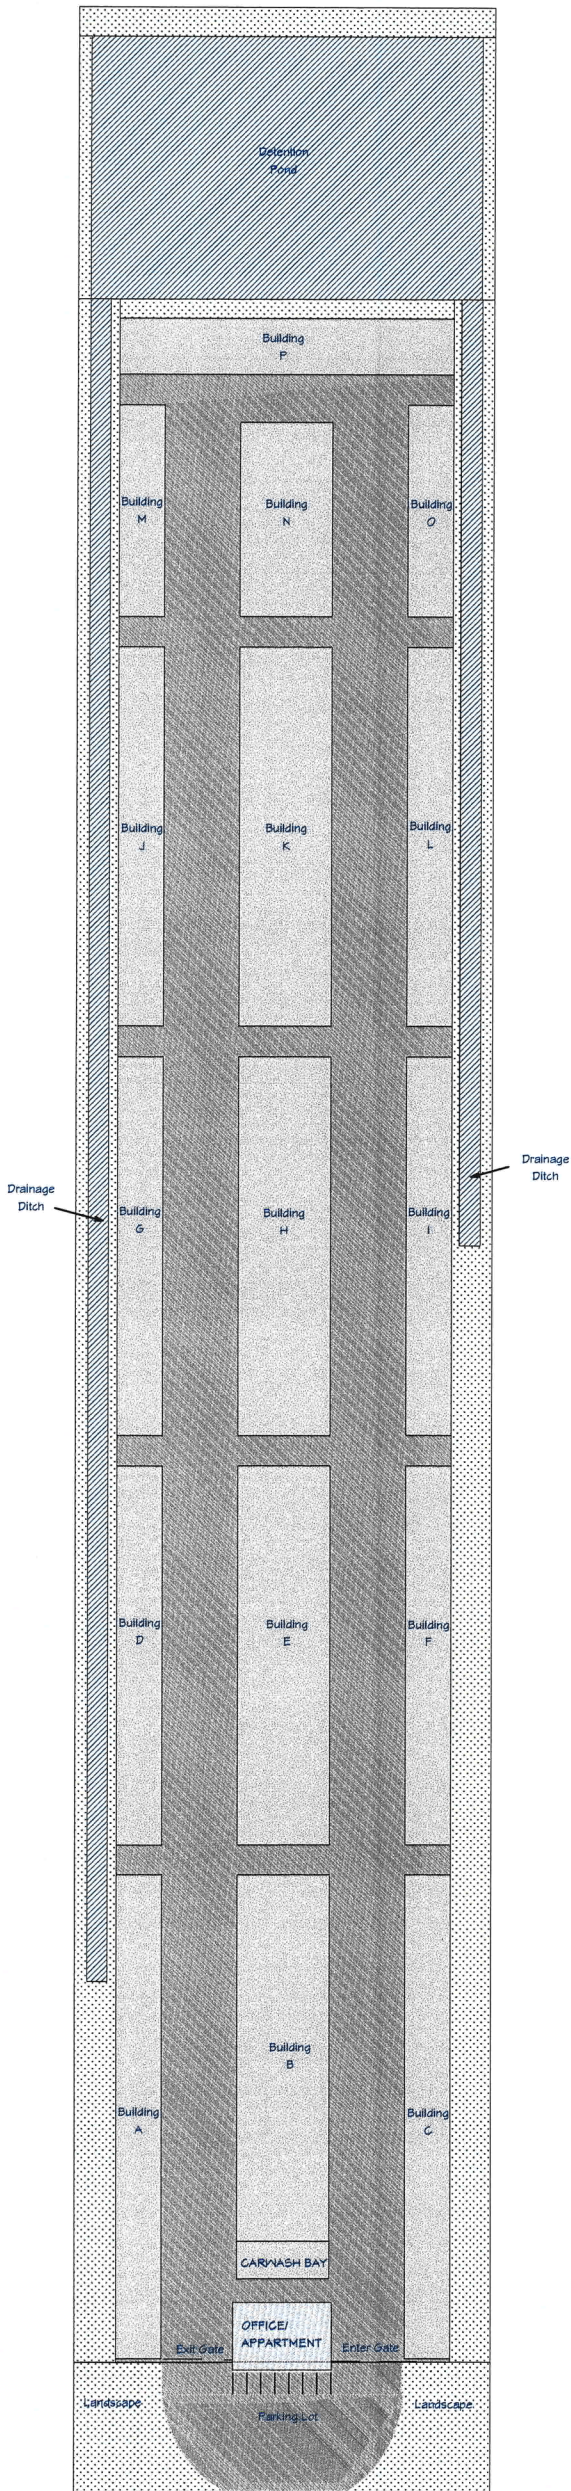

Building Index										
ID	Size	Fully Enclosed			Climate Control			Cover only		Total
		13'6"x36'	13'6"x40'	13'6"x32'	12x12	12x10	12x12	12x16	12'x36'	13'6"x40'
Office	78'x40'									
A	384'x36'	28								28
B	320'x73'		20	22						42
C	384'x36'	28								28
D	300'x36'	22						2		24
E	300'x73'		22	22						44
F	300'x36'	22						2		24
G	300'x36'	22						2		48
H	300'x73'		22	22						44
I	300'x36'	22						2		48
J	300'x36'	22						2		24
K	300'x73'		22	22						44
L	300'x36'	22						2		24
M	168'x36'	12						2		14
N	168'x73'					24	24			48
O	168'x36'	12						2		14
P	265'x44'				20	20	22			62
Total		212	86	88	20	20	46	24	16	512


Not For Construction
All storage spaces size and quantity are estimated and may change with Construction Drawings

- General Notes:
- (1) All Buildings require Gutter and Down Spouts
 - (2) All Buildings have a 16' eve height except for Office which is 12'
 - (3) All Buildings have a 1 on 12 roof pitch except for office which is a 3 on 12 pitch
 - (4) All Buildings must be designed to a 130 mph wind load and must be Texas windstrom certified
 - (5) All Buildings will be the same color and will be determined by owner
 - (6) All Buildings foundation must be Engineered to meet Windstorm requirements
 - (7) All Buildings with covered areas only must have a 14' height clearance
 - (8) All Buildings are Galvanized steel structure except for office interior area. The canopies for office are also galvanized.
 - (9) No Insulation is required from Metal Building Fabricator building that need Insulation will be preformed by other contractor.

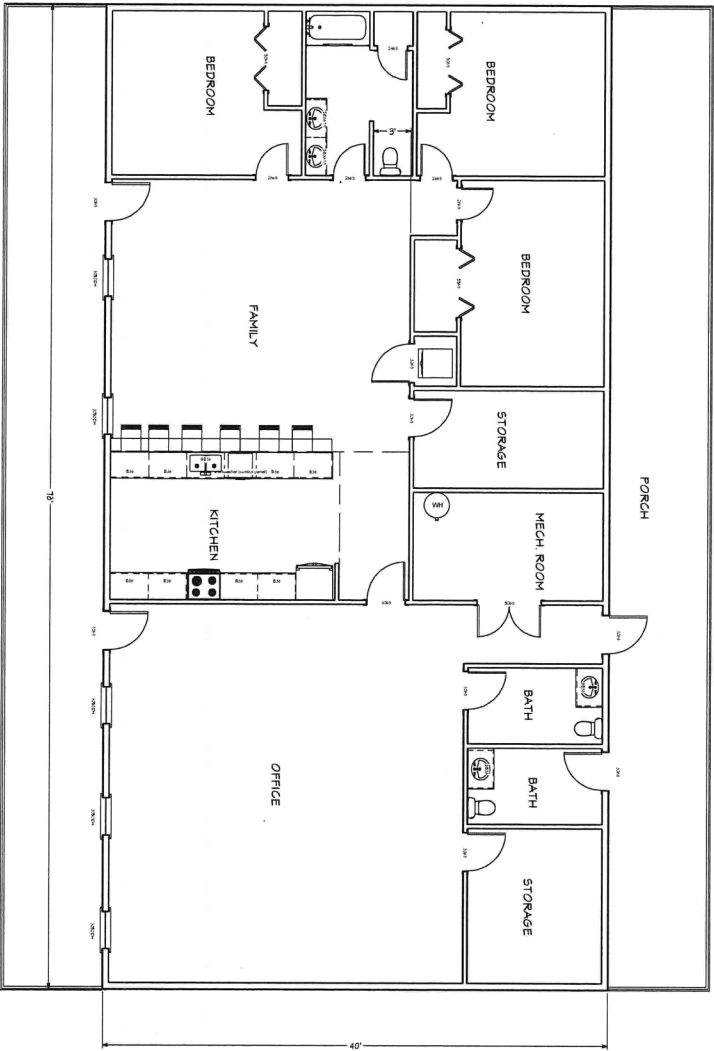


Floor Plan


Not For Construction

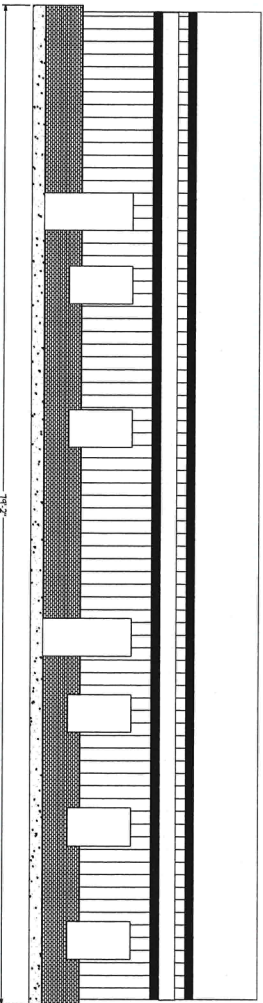


Front

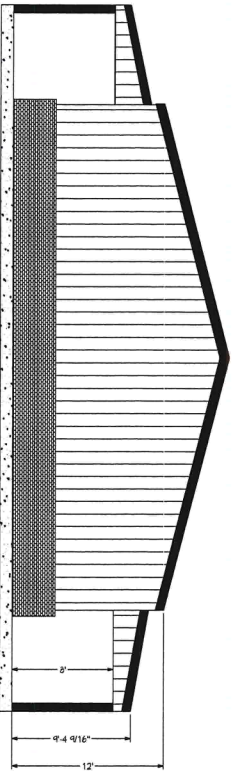

Right

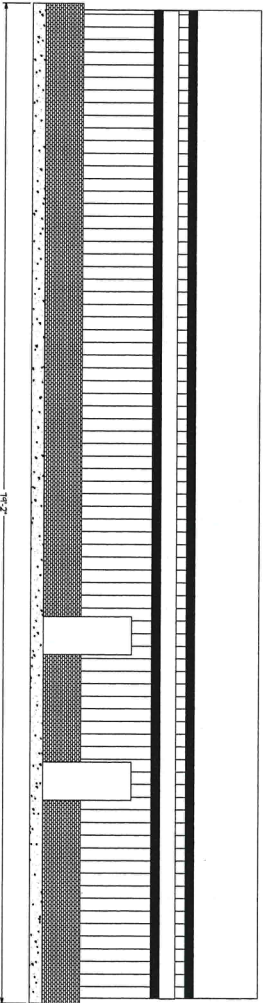

Back

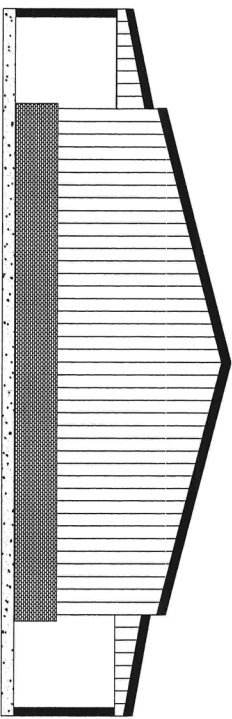

Left

REVISION TABLE			
NUMBER	DATE	REVISED BY	DESCRIPTION



Office/Apartment
Space Layout &
Elevations

BOAT & RV Storage
2020 Market St., Rockport,
TX

DRAWINGS PROVIDED BY:
Con-Metal Cont.
Darren Downs
361-482-8179


DATE:
8/10/2021

SCALE:


SHEET:

P-2


Building A

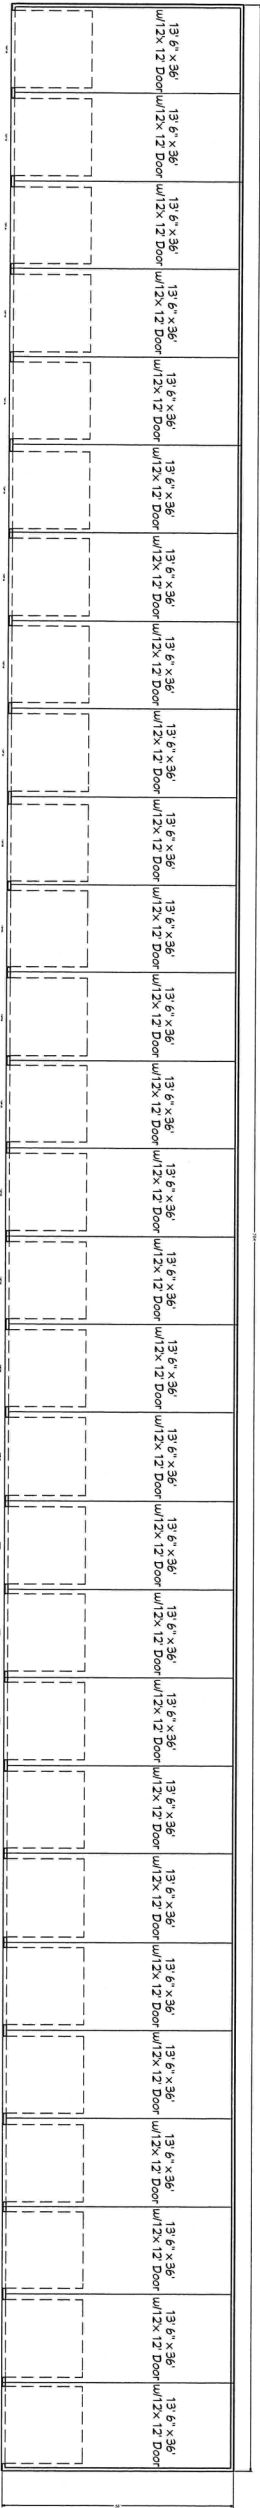


Space Layout

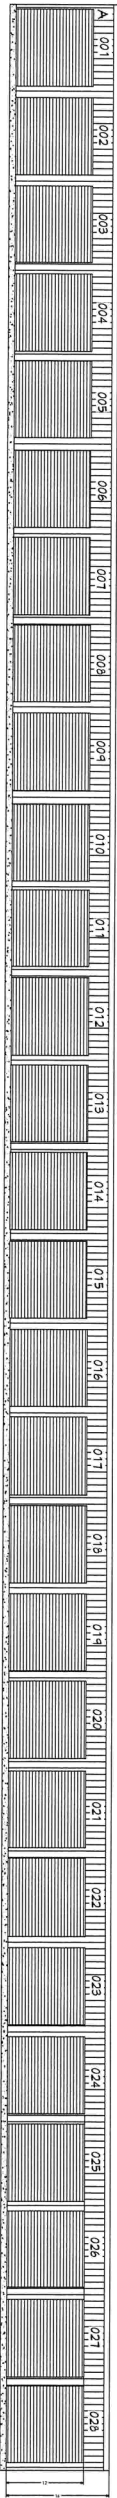

Front Elevation

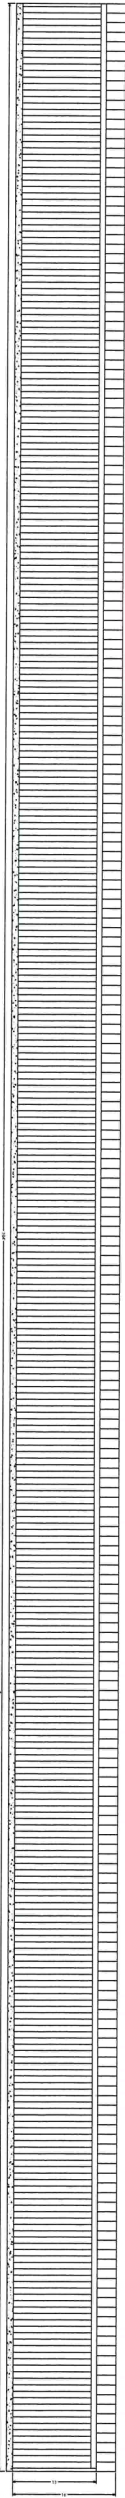

Back Elevation

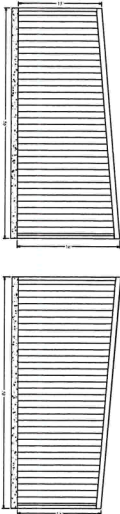

Left Elevation

Right Elevation

1st Floor

Building A 384' x 36'			
Description	Size	Door	Qty.
RV/Boat Storage	13'6" x 36'	12 x 12	28

Not For Construction



REVISION TABLE		
NUMBER	DATE	REVISION BY DESCRIPTION

Building A
Space Layout &
Elevations

BOAT & RV Storage
2020 Market St., Rockport,
TX


DRAWINGS PROVIDED BY:
Con-Metal Cont., INC.
Darren Downs
361-482-8179

DATE:
7/30/2021


SCALE:

SHEET:


Building B

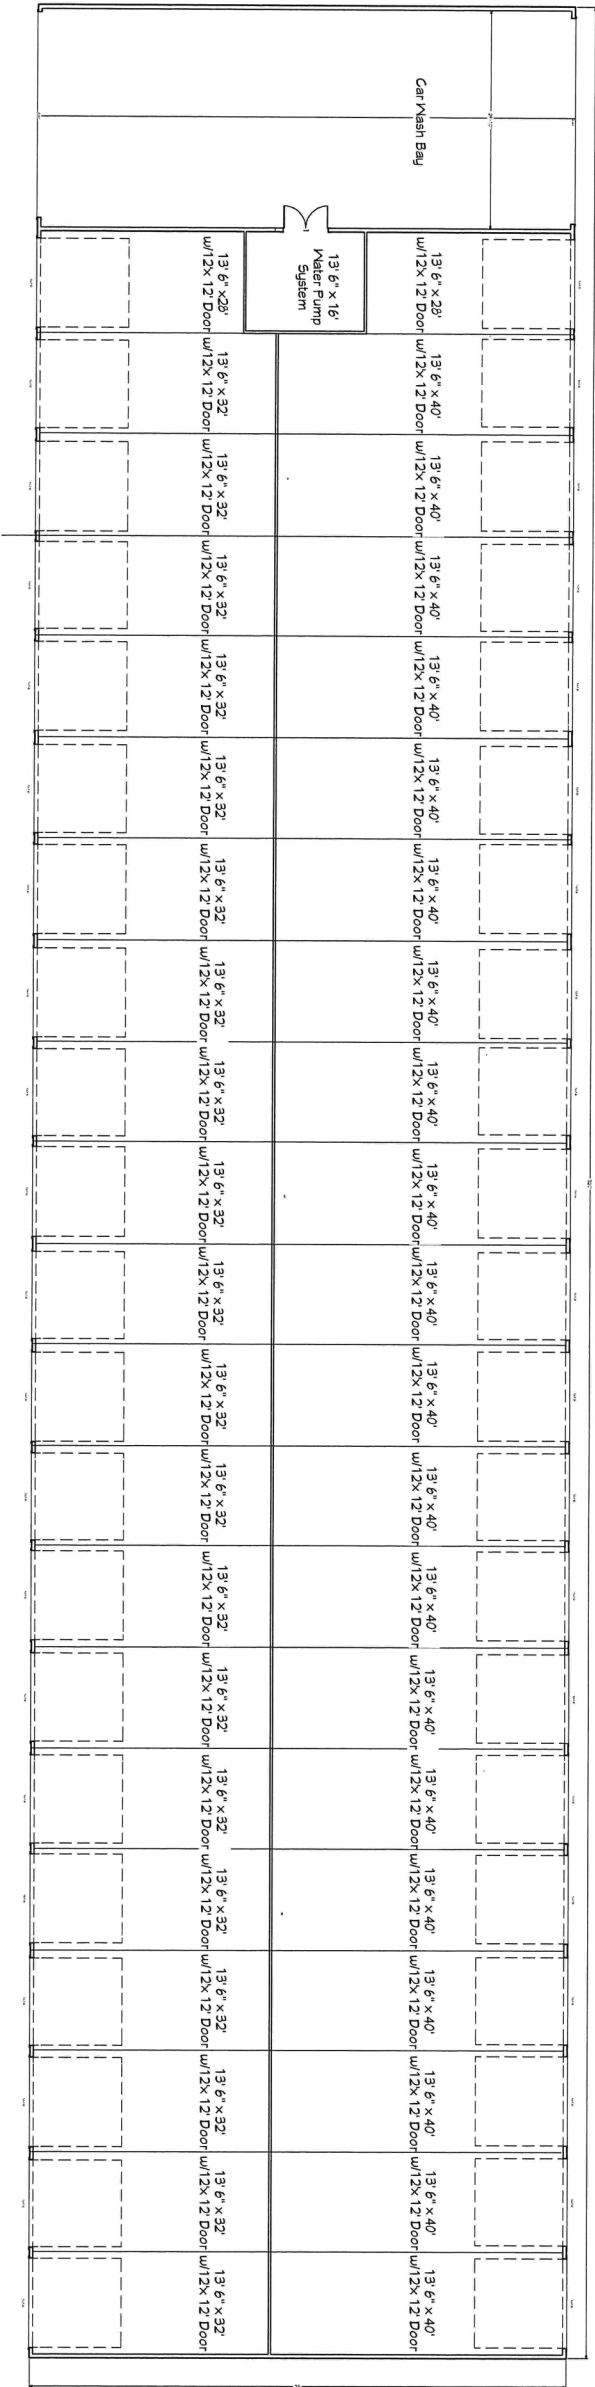


Space Layout

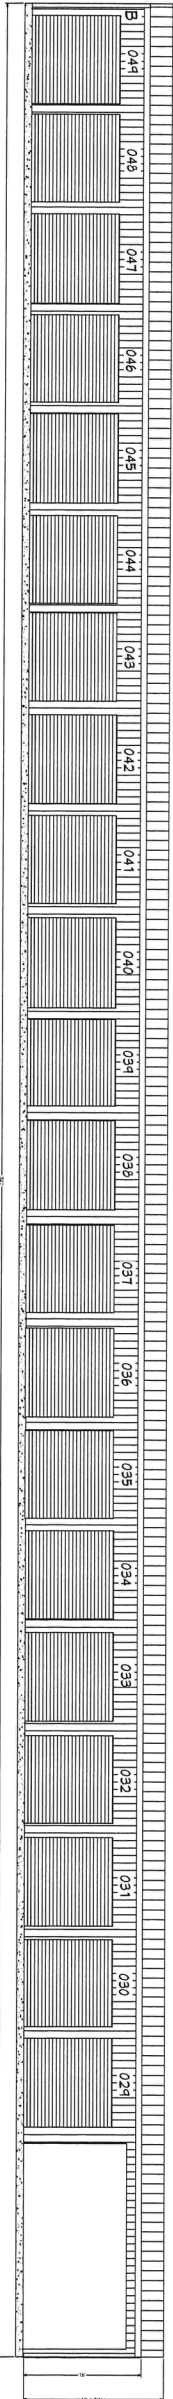


Back Elevation

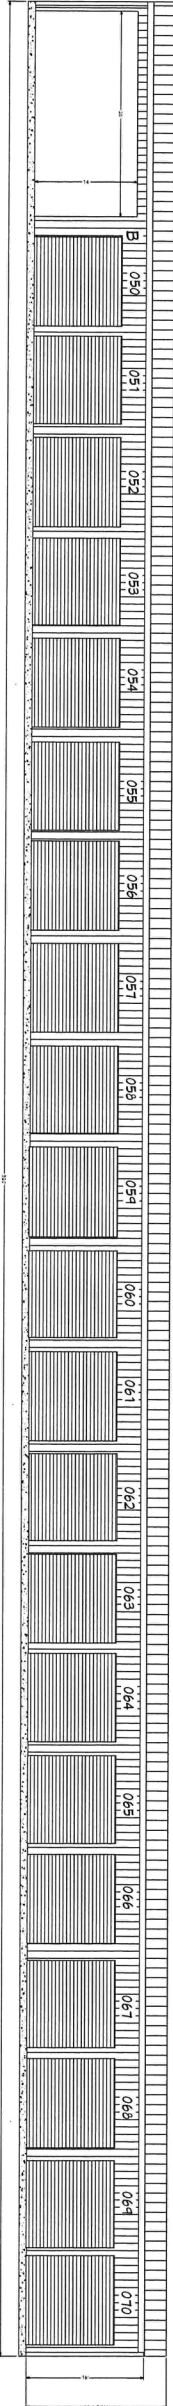

Front Elevation

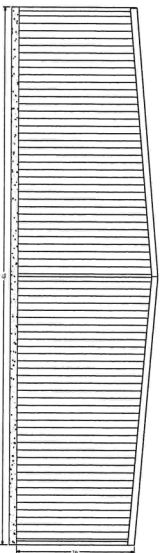

Right Elevation

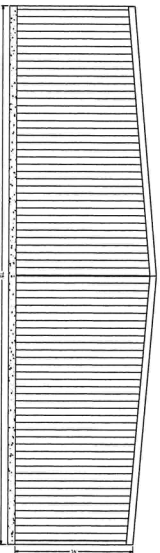

Left Elevation

Building B 320' x 73'			
Description	Size	Door	Qty.
RV/Boat Storage	13'6" x 40'	12x12	20
RV/Boat Storage	13'6" x 32'	12x12	20
RV/Boat Storage	13'6" x 28'	12x12	2
Water Pump System	13'6" x 16'	2-3/0x7/0	1
Car Wash Bay	13'6" x 73'	N/A	2

Not For Construction



REVISION TABLE		
NUMBER	DATE	REVISION

Building B
Space Layout &
Elevations

BOAT & RV Storage
2020 Market St., Rockport,
TX

DRAWINGS PROVIDED BY:
Con-Metal Cont., INC.
Darren Downs
361-482-8179


DATE:
8/10/2021

SCALE:


SHEET:

P-4

Building C

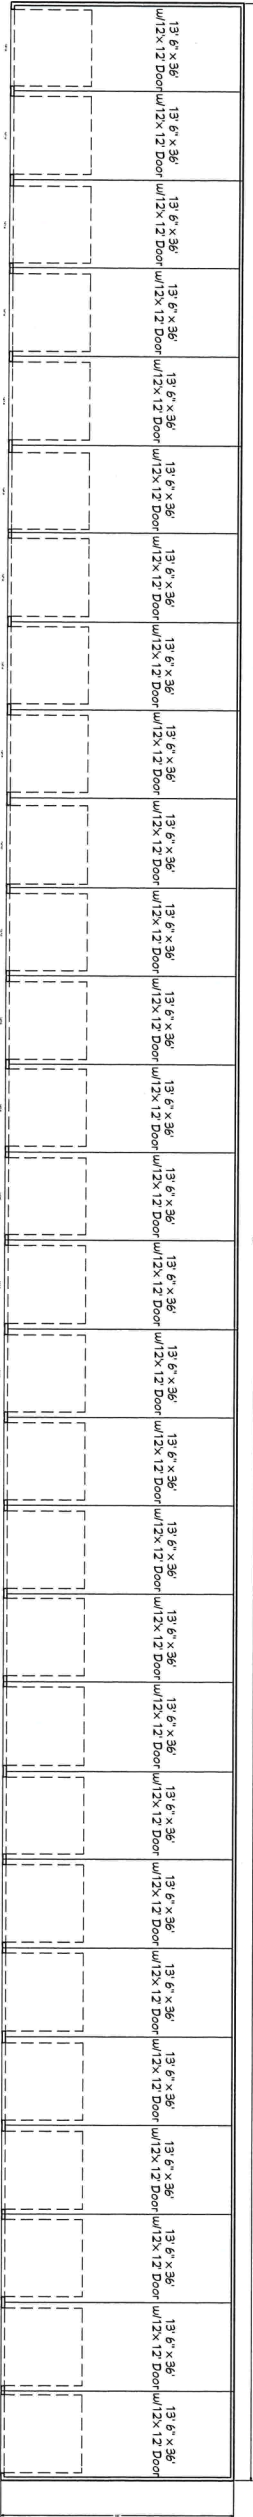


Space Layout

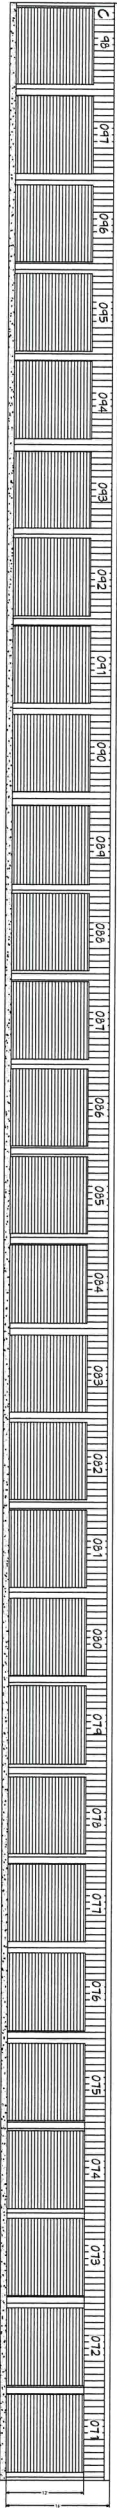

Front Elevation



Back Elevation

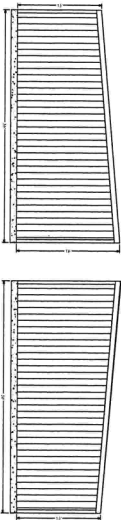

Left Elevation

Right Elevation

Building C 364' x 36'				
Description	Size	Door	Qty.	
RV/Boat Storage	136" x 36'	12 x 12	20	

Not For Construction



REVISION TABLE			
NUMBER	DATE	REVISED BY	DESCRIPTION

Building C
Space Layout &
Elevations

BOAT & RV Storage
2020 Market St., Rockport,
TX

DRAWINGS PROVIDED BY:
Con-Metal Cont., INC.
Darren Downs
361-482-8179

DATE:


7/30/2021

SCALE:


SHEET:

P-5


Building D

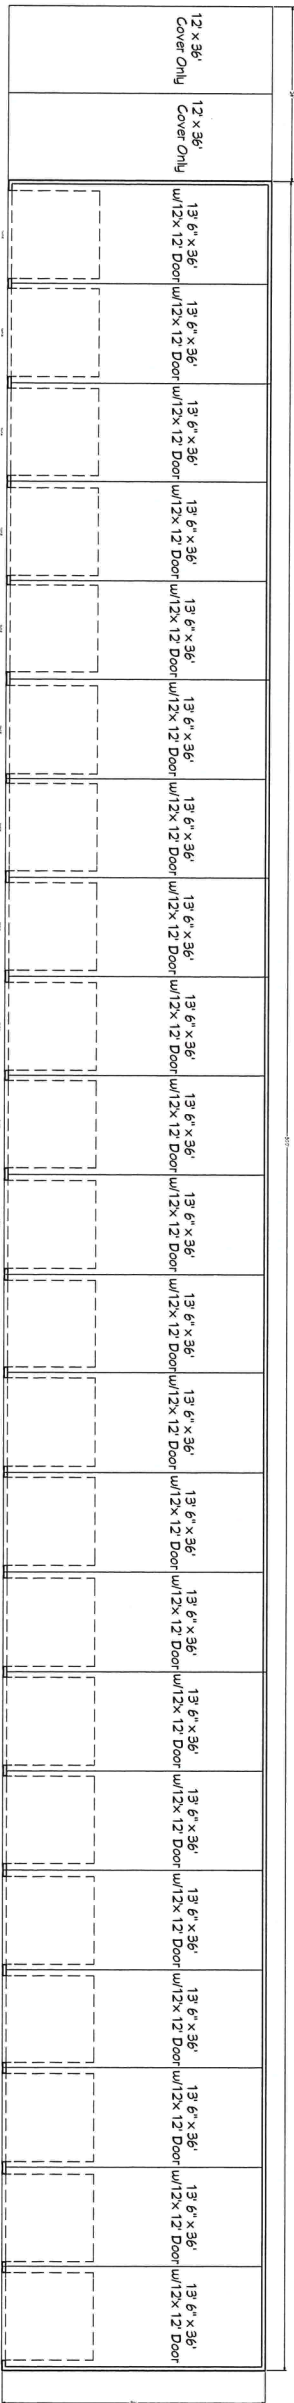


Space Layout

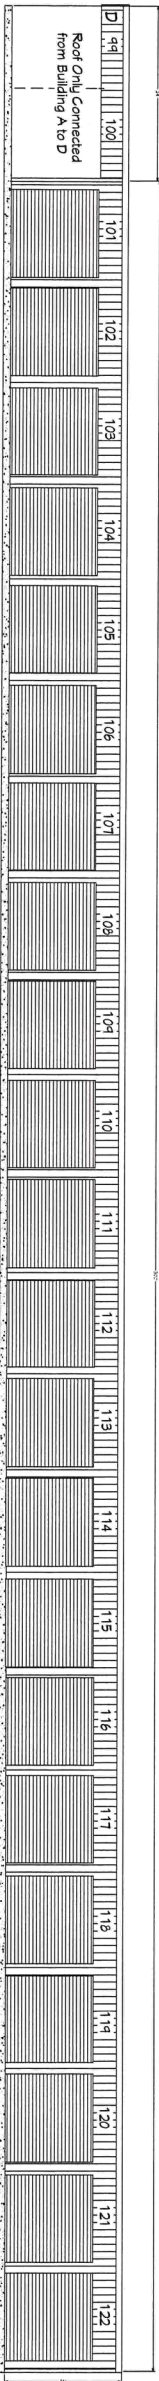

Front Elevation

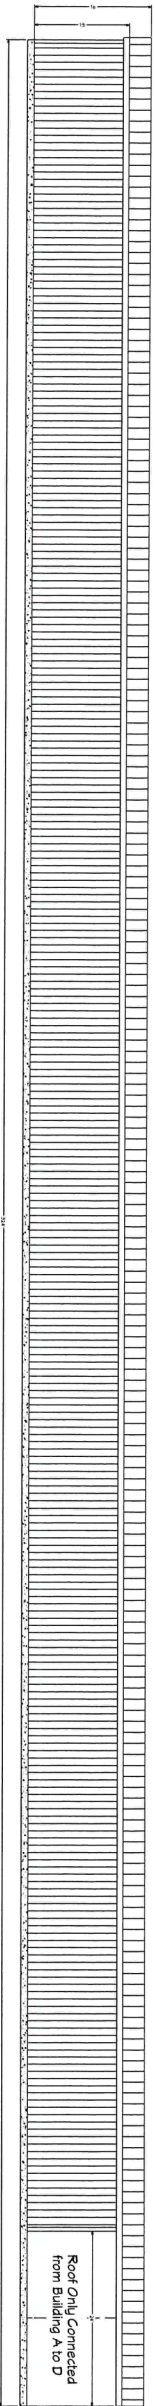

Back Elevation

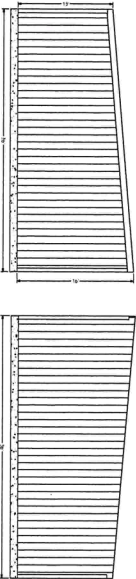

Left Elevation

Right Elevation

Building D 324' x 36'				
Description	Size	Door	Qty.	
RV/Boat Storage	136" x 36'	12 x 12	22	
Cover only RV/Boat Storage	12' x 36'	N/A	2	

Not For Construction



REVISION TABLE			
NUMBER	DATE	REVISED BY	DESCRIPTION

Building D
Space Layout &
Elevations

BOAT & RV Storage
2020 Market St., Rockport,
TX


DRAWINGS PROVIDED BY:
Con-Metal Cont., INC.
Darren Downs
361-482-8179

DATE:
7/30/2021
SCALE:


SHEET:

P-6


Building E

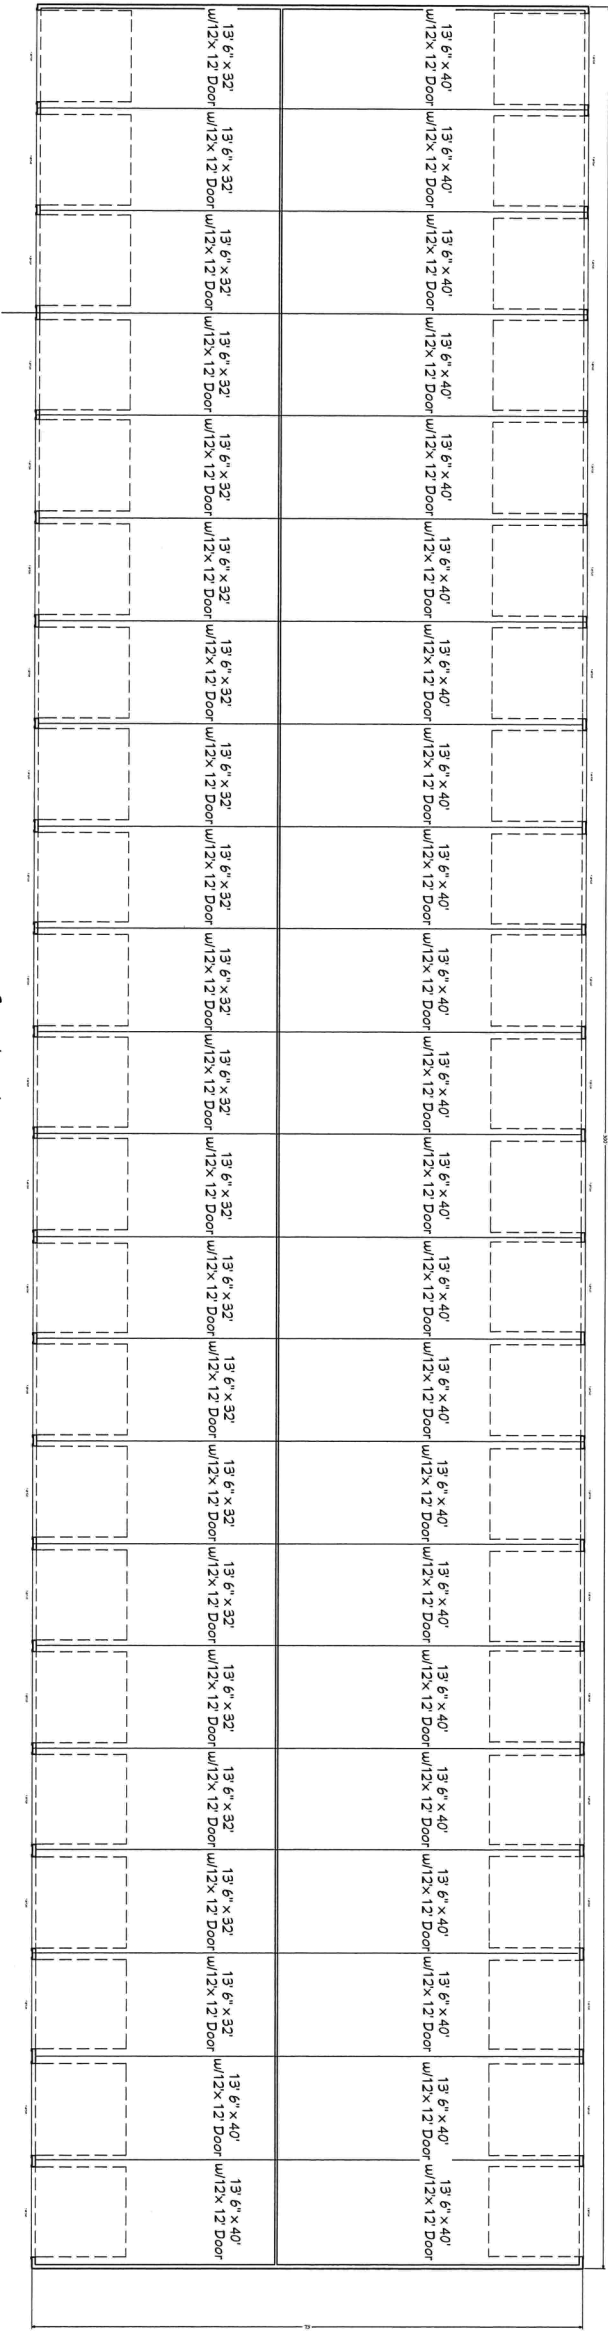


Space Layout

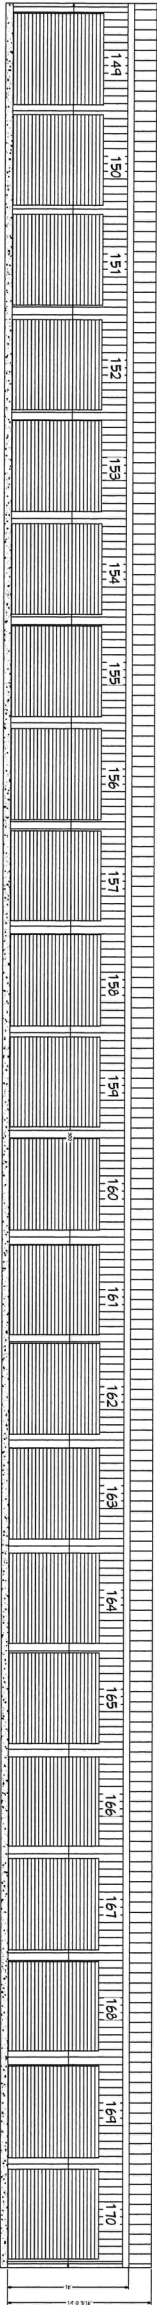


Front Elevation

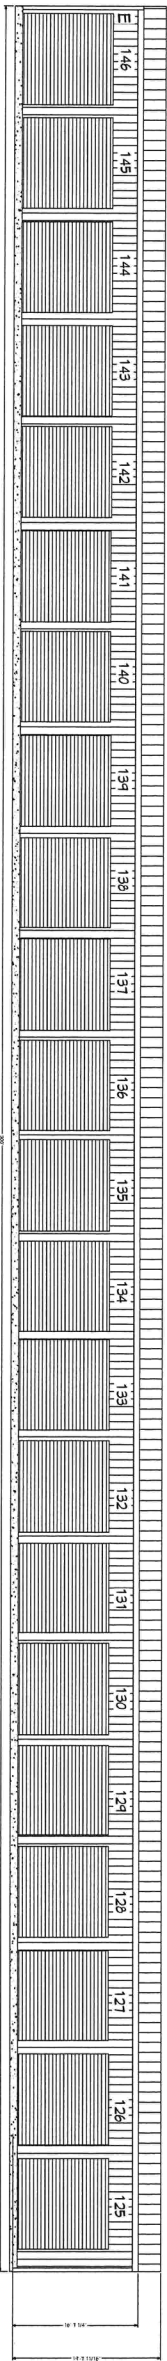

Back Elevation

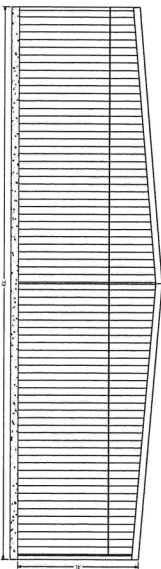

Side Elevation

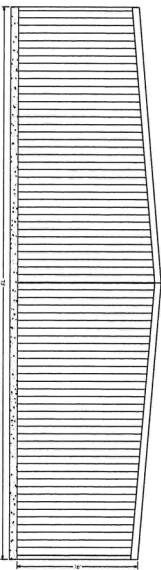

Side Elevation

Building E 300' x 73'				
Description	Size	Door	Qty.	
RV/Boat Storage	13'6" x 40'	12' x 12'	22	
RV/Boat Storage	12' x 32'	12' x 12'	22	

Not For Construction



REVISION TABLE			
NUMBER	DATE	REVISED BY	DESCRIPTION

Building E
Space Layout &
Elevations

BOAT & RV Storage
2020 Market St., Rockport,
TX


DRAWINGS PROVIDED BY:
Con-Metal Cont., INC.
Darren Downs
361-482-8179

DATE:
8/10/2021

SCALE:


SHEET:

Building F

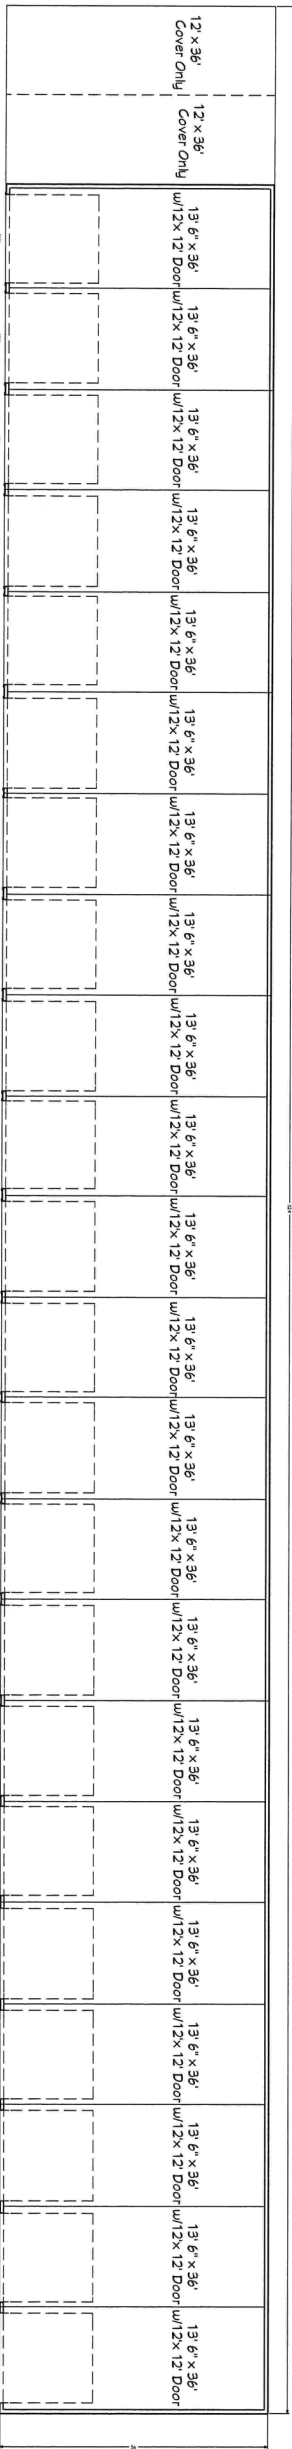


Space Layout


Front Elevation

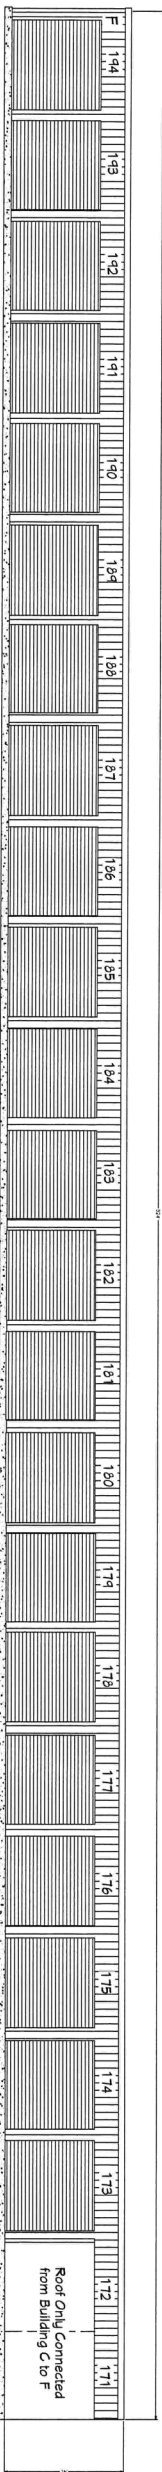


Back Elevation

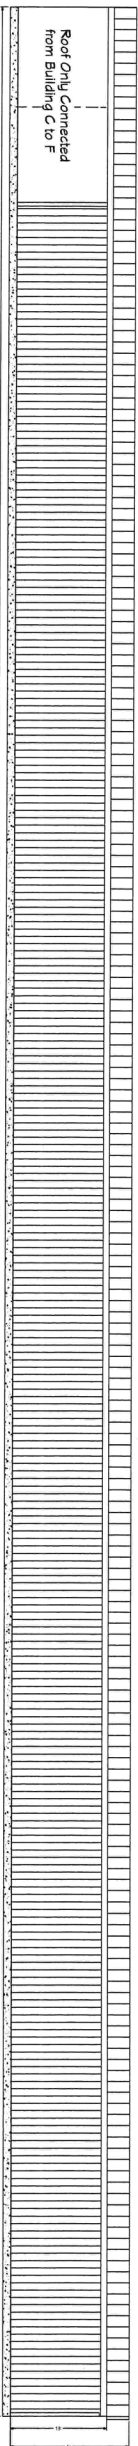

Left Elevation

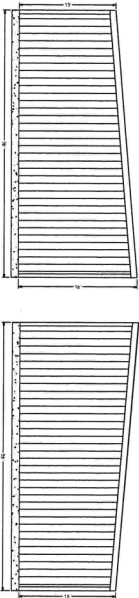

Right Elevation

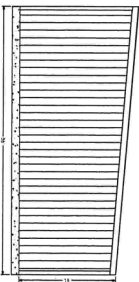

Building F 324' x 36'				
Description	Size	Door	Qty.	
RV/Boat Storage	13'6" x 36'	12 x 12	22	
Cover only RV/Boat Storage	12' x 36'	N/A	2	

Not For Construction



REVISION TABLE			
NUMBER	DATE	REVISED BY	DESCRIPTION

Building F
Space Layout &
Elevations

BOAT & RV Storage
2020 Market St., Rockport,
TX

DRAWINGS PROVIDED BY:
Con-Metal Cont., INC.
Darren Downs
361-482-8179


DATE:

7/30/2021




SCALE:

SHEET:

P-8

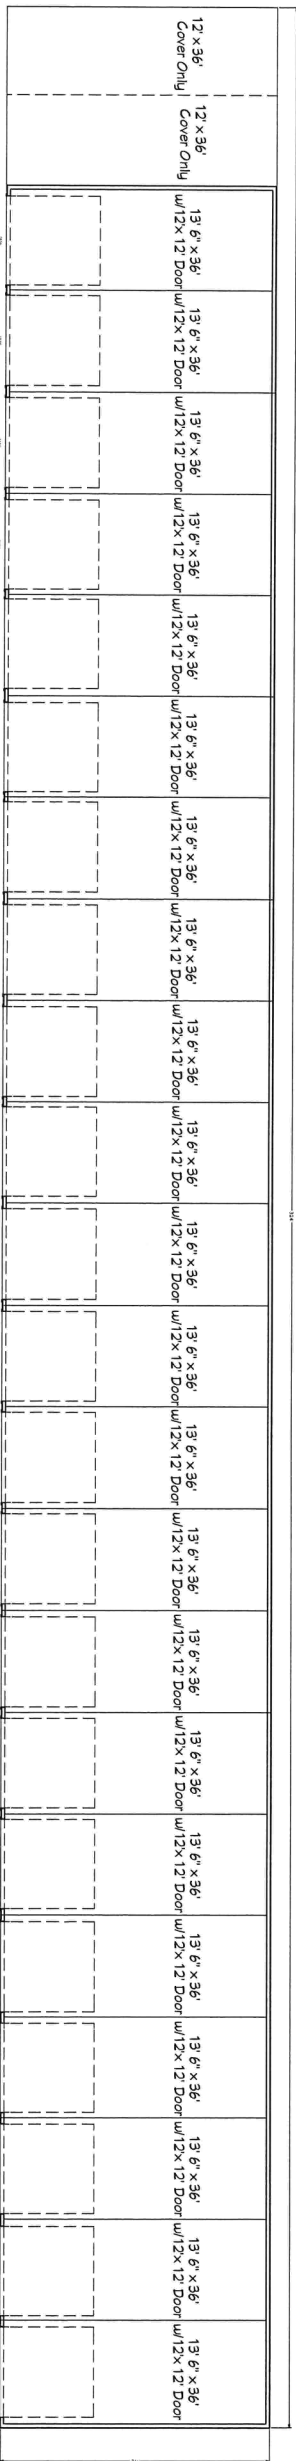

Space Layout

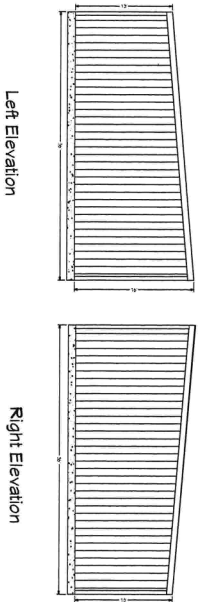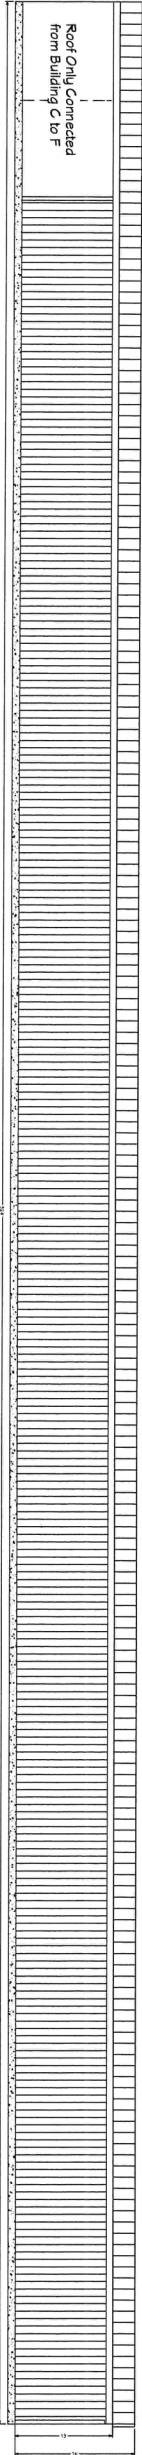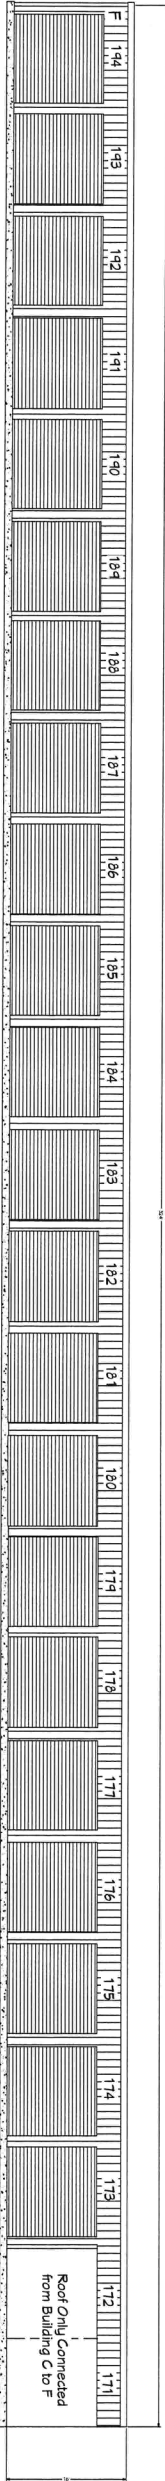

Right Elevation

Building F 324' x 36'				
Description	Size	Door	Qty.	
RV/Boat Storage	13'6" x 36'12 x 12	22		
Cover only RV/Boat Storage	12' x 36'	N/A	2	

Not For Construction



REVISION TABLE			
NUMBER	DATE	REVISED BY	DESCRIPTION

Building G
Space Layout &
Elevations

BOAT & RV Storage
2020 Market St., Rockport,
TX

DRAWINGS PROVIDED BY:
Con-Metal Cont., INC.
Darren Downs
361-482-8179

DATE:

7/30/2021

SCALE:

SHEET:

P-9

[illegible][illegible]

245	
246	
247	
248	
249	
250	
251	
252	
253	
254	
255	
256	
257	
258	
259	
260	
261	
262	
263	
264	
265	
266	

Building H 320' x 73'				
Description	Size	Door	Qty.	
RV/Boat Storage	13'6" x 40'	12 x 12	22	
RV/Boat Storage	12' x 32'	12 x 12	22	

Not For Construction



BOAT & RV Storage
2020 Market St., Rockport,
TX

DATE: 8/10/2021

SHEET:

P-10



REVISION TABLE			
NUMBER	DATE	REVISD BY	DESCRIPTION


Building I
Space Layout &
Elevations

BOAT & RV Storage
2020 Market St., Rockport,
TX

DRAWINGS PROVIDED BY:
Con-Metal Cont., INC.
Darren Downs
361-482-8179


DATE:	
7/30/2021	
SCALE:	
SHEET:	
P-11	

Building I

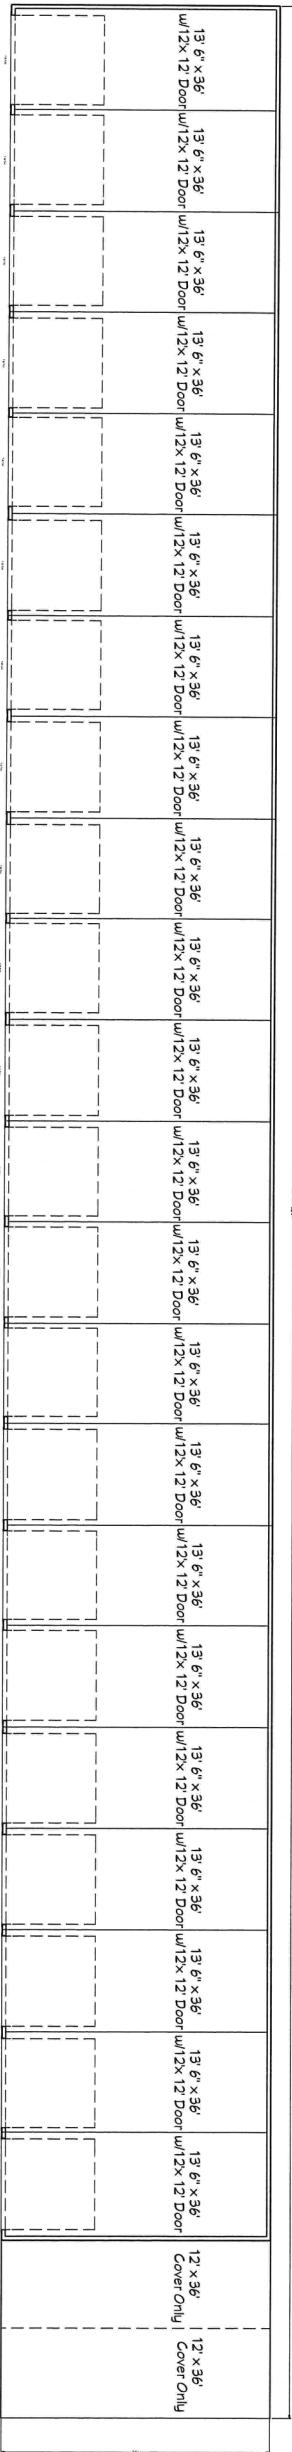


Space Layout

Front Elevation

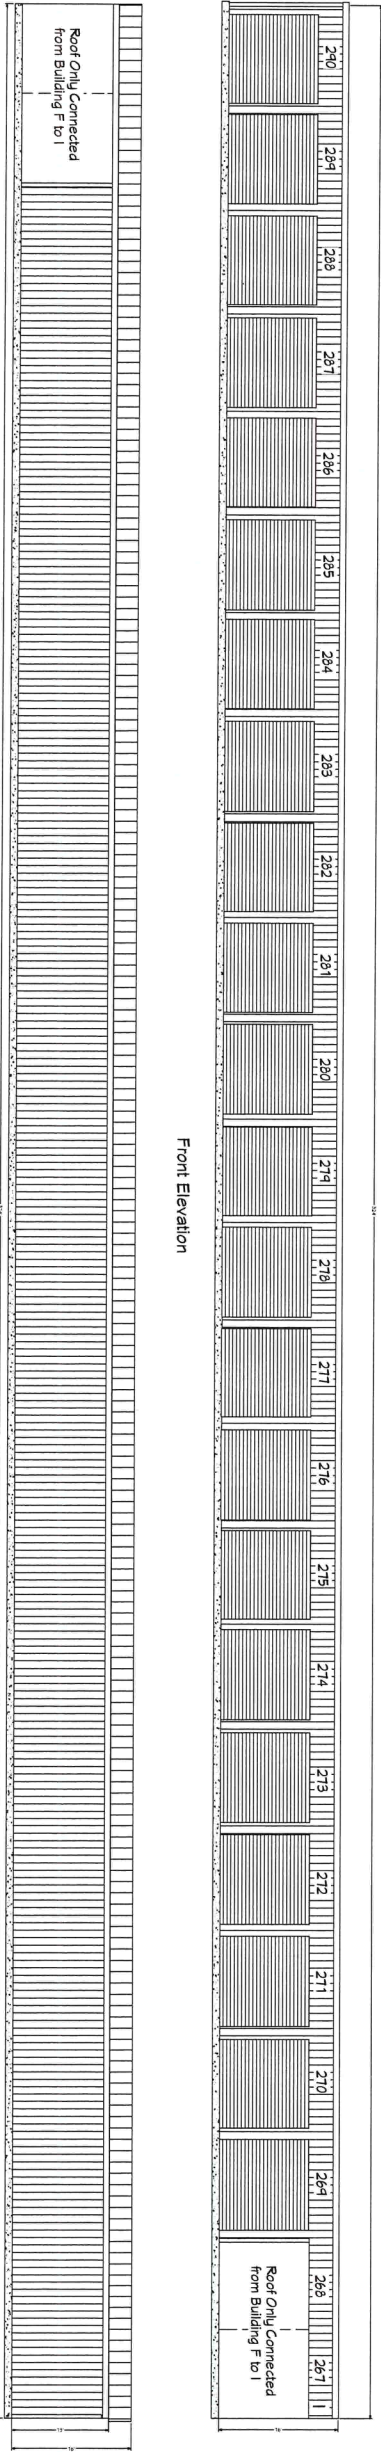


Back Elevation

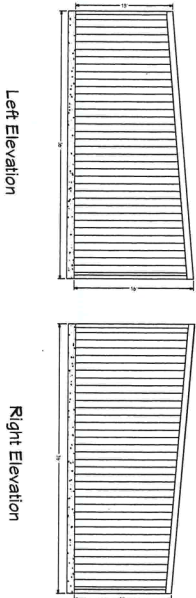


Building I 324' x 36'				
Description	Size	Door	Qty.	
RV/Boat Storage	13'6" x 36'	12' x 12	22	
Cover only RV/Boat Storage	12' x 36'	N/A	2	

Not For Construction


Building J

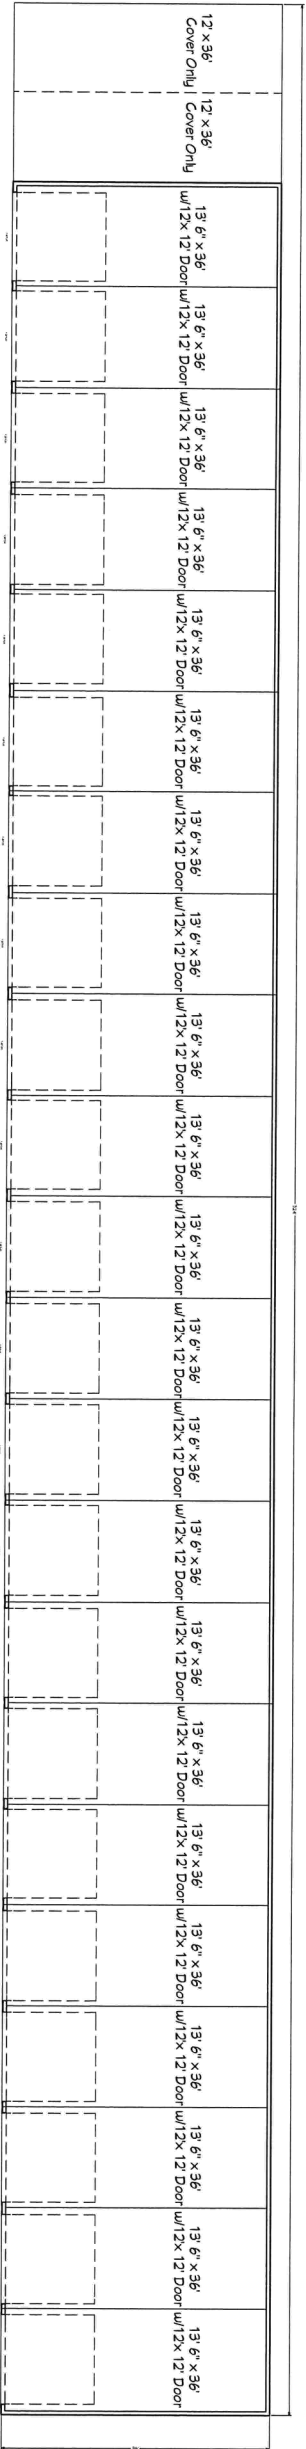

Space Layout

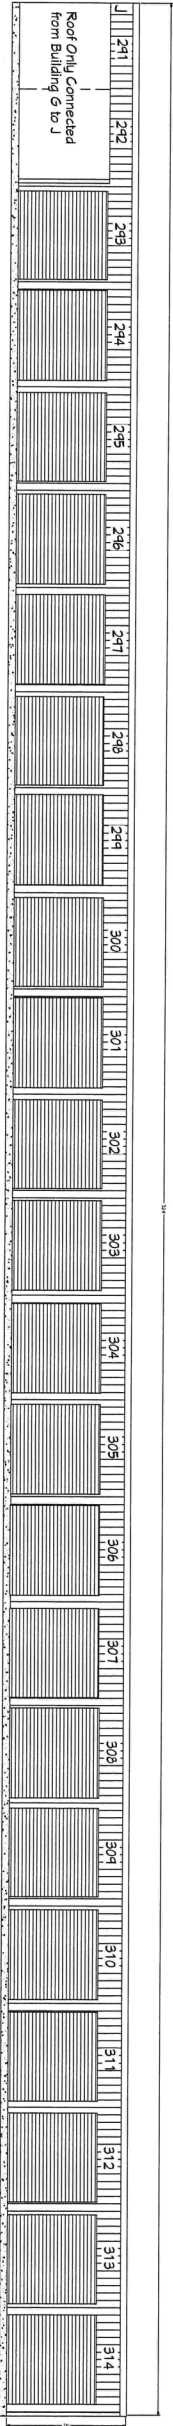

Front Elevation

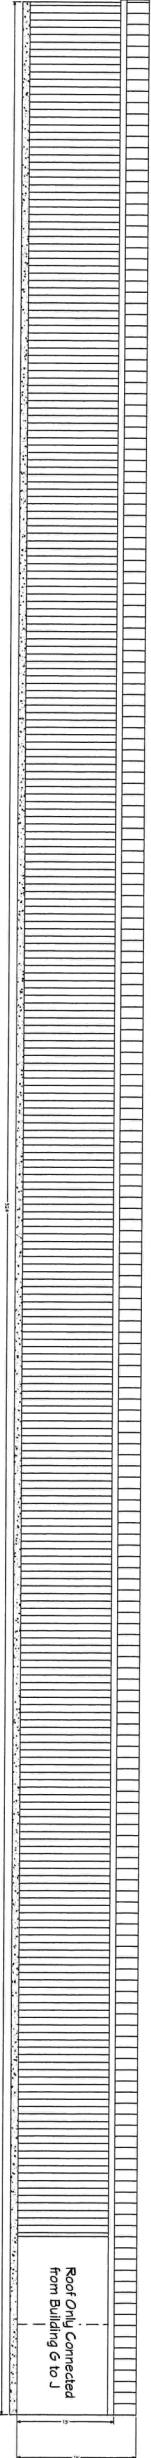

Back Elevation

Left Elevation

Right Elevation

Building J 324' x 36'				
Description	Size	Door	Qty.	
RV/Boat Storage	136" x 36'	12 x 12	22	
Cover only RV/Boat Storage	12' x 36'	N/A	2	

Not For Construction



REVISION TABLE			
NUMBER	DATE	REVISED BY	DESCRIPTION

Building J
Space Layout &
Elevations

BOAT & RV Storage
2020 Market St., Rockport,
TX

DRAWINGS PROVIDED BY:
Con-Metal Cont., INC.
Darren Downs
361-482-8179

DATE:


7/30/2021

SCALE:


SHEET:

P-12


Building K

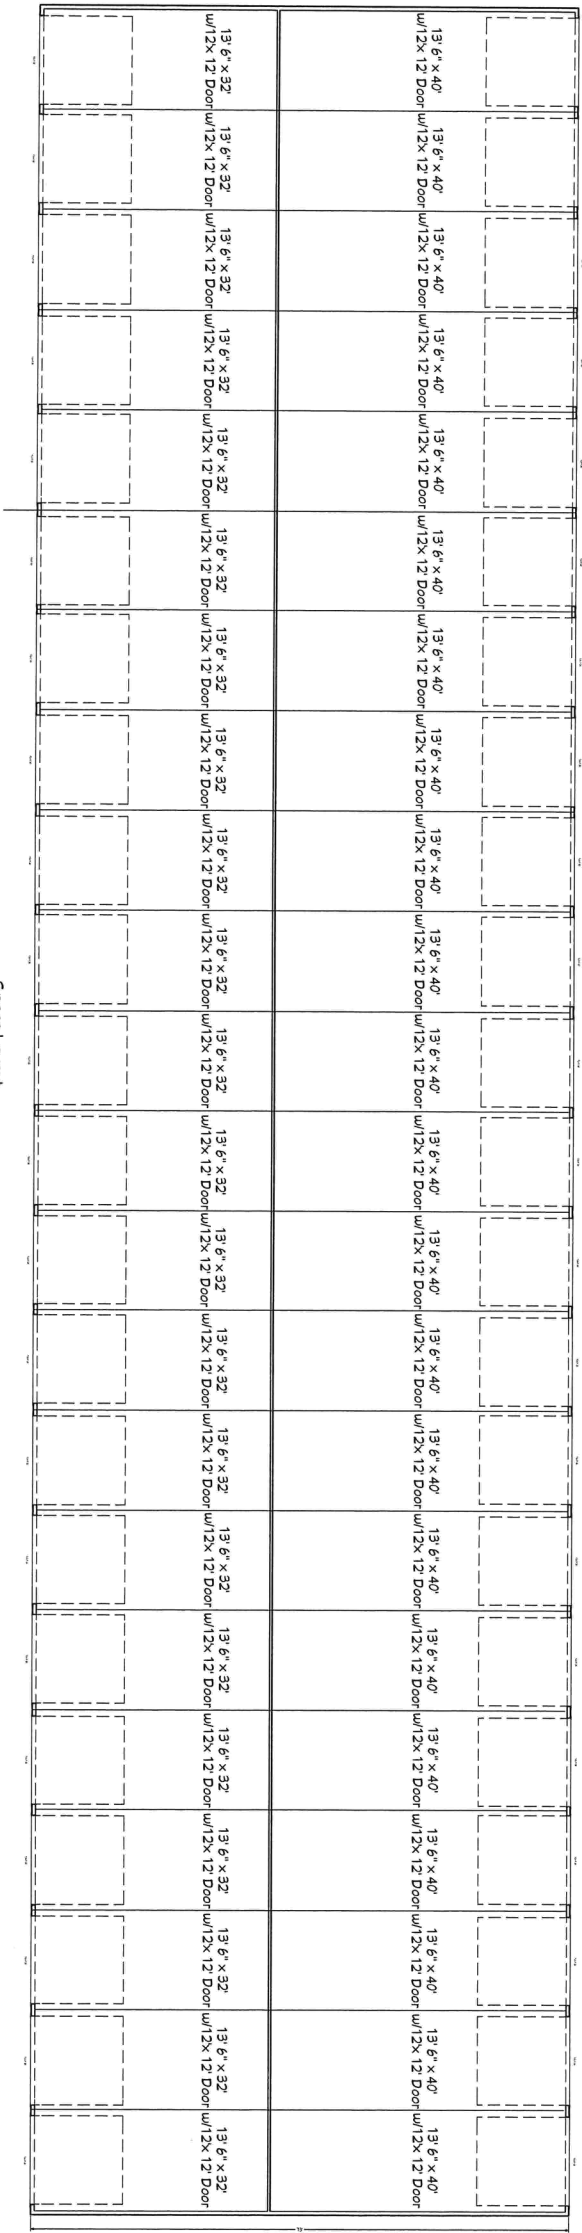


Space Layout

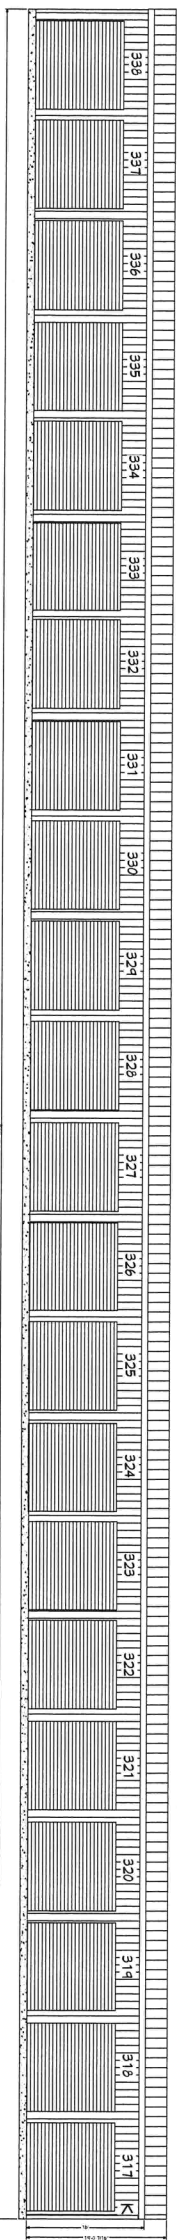

Front Elevation

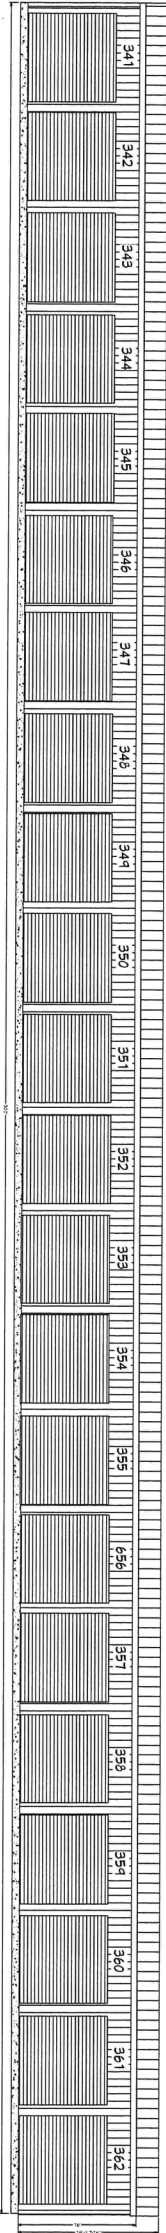

Back Elevation

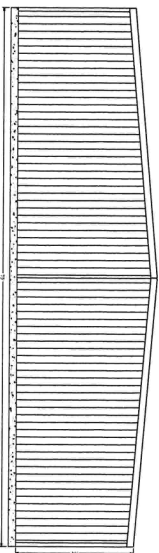

Side Elevation

Building K 300' x 73'			
Description	Size	Door	Qty.
RV/Boat Storage	13'6" x 40'	12 x 12	22
RV/Boat Storage	12' x 32'	12 x 12	22



REVISION TABLE			
NUMBER	DATE	REVISED BY	DESCRIPTION

Building K
Space Layout &
Elevations

BOAT & RV Storage
2020 Market St., Rockport,
TX

DRAWINGS PROVIDED BY:
Con-Metal Cont., INC.
Darren Downs
361-482-8179


DATE:
8/10/2021

SCALE:




SHEET:

P-13

Not For Construction

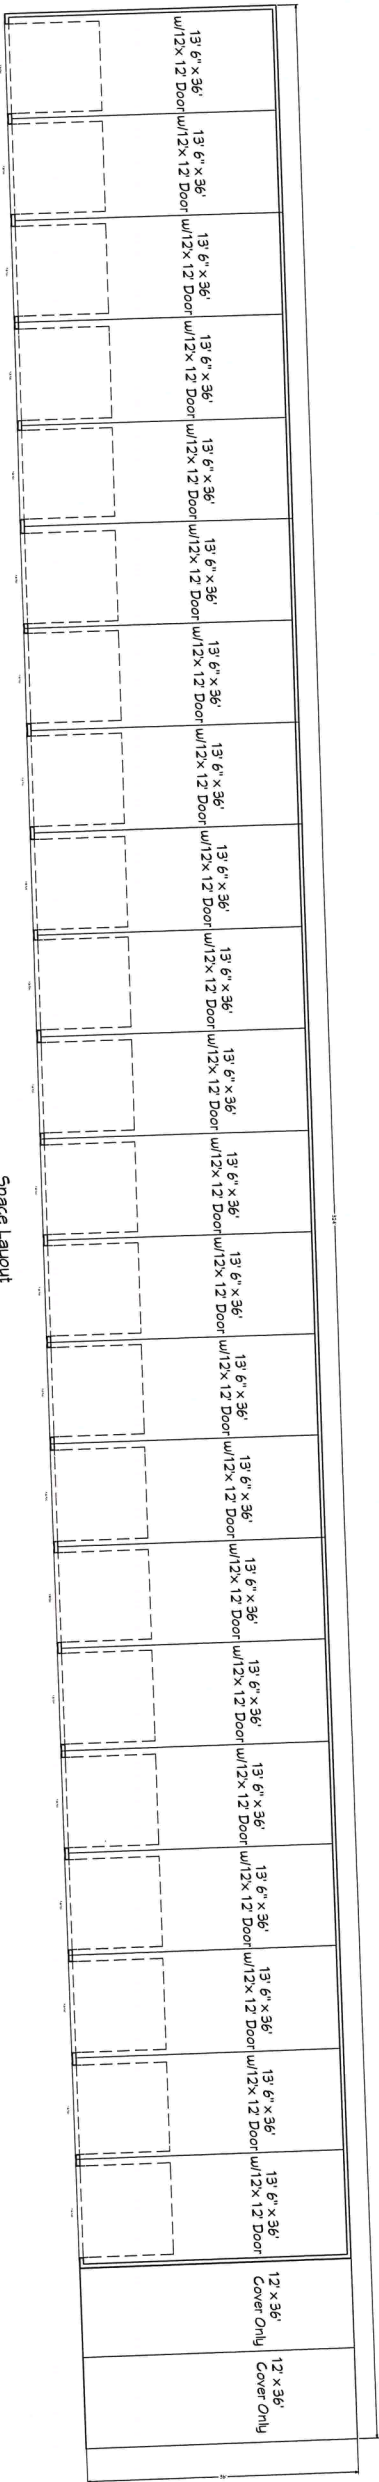

Space Layout

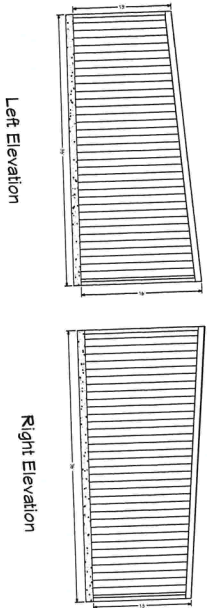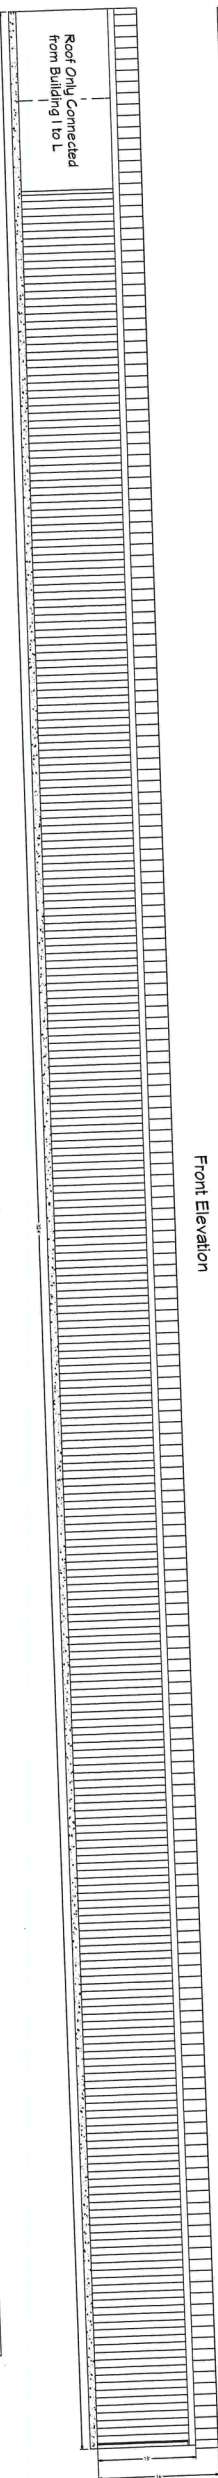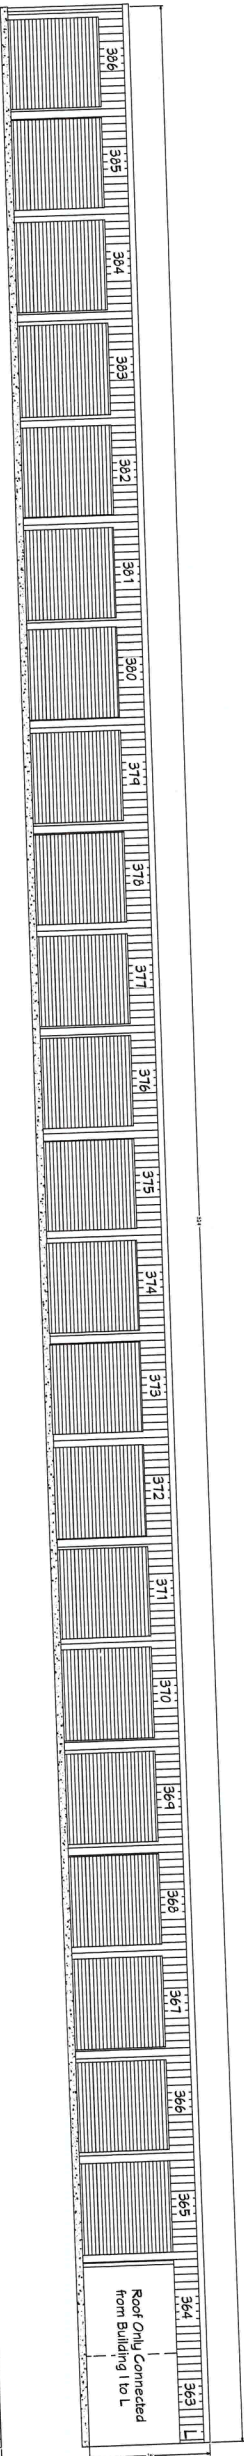

Building L 324' x 36'				
Description	Size	Door	Qty.	
RV/Boat Storage	13'6" x 36' 12 x 12		22	
Cover only RV/Boat Storage	12' x 36'	N/A	2	

REVISION TABLE			
NUMBER	DATE	REVISED BY	DESCRIPTION



Building L
Space Layout &
Elevations

BOAT & RV Storage
2020 Market St., Rockport,
TX

DRAWINGS PROVIDED BY:
Con-Metal Cont., INC.
Darren Downs
361-482-8179

DATE:

7/30/2021


SCALE:

SHEET:


P-14

Not For Construction


Building M

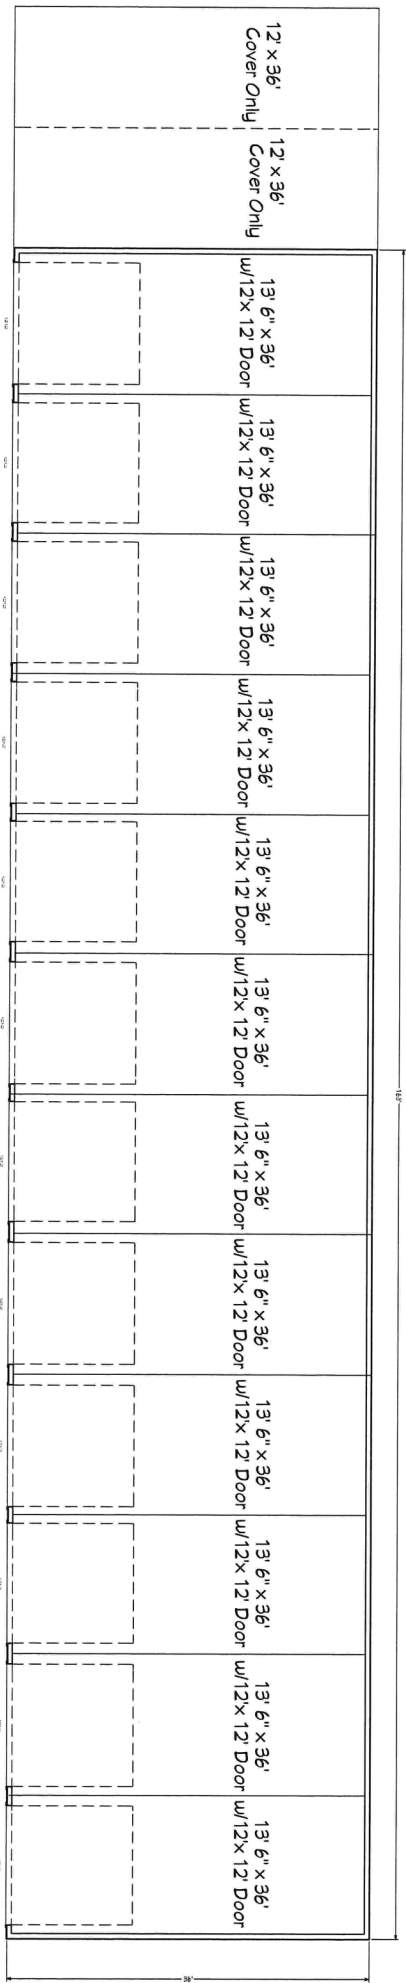


Space Layout

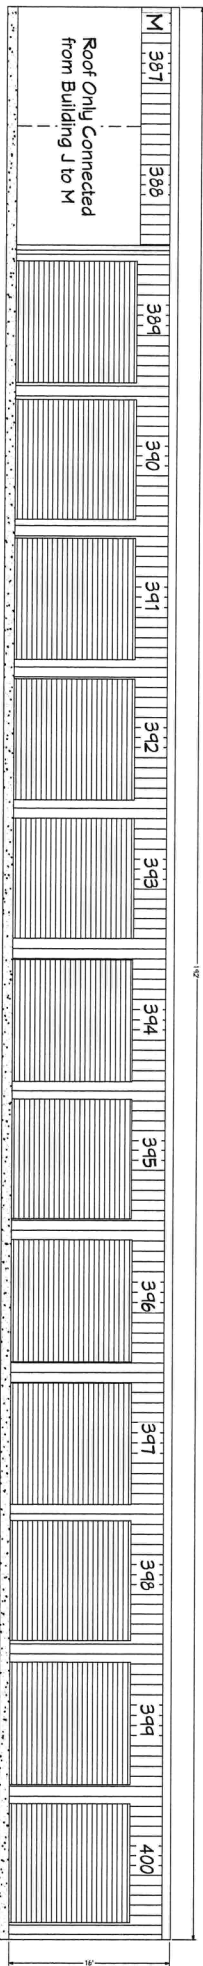

Front Elevation

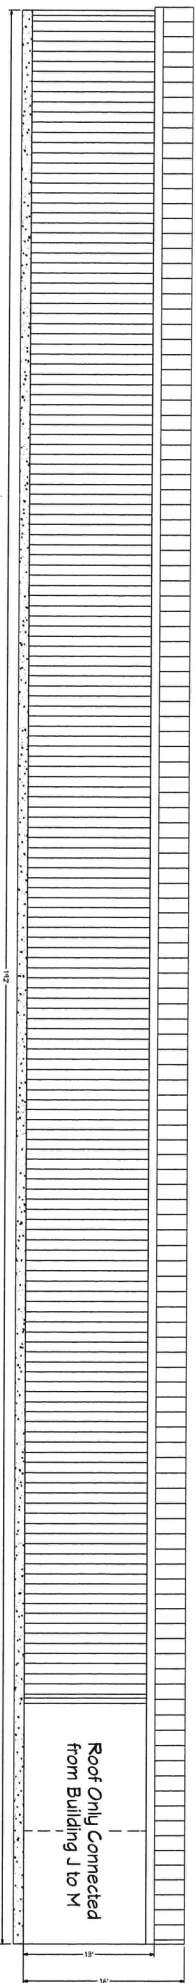

Back Elevation

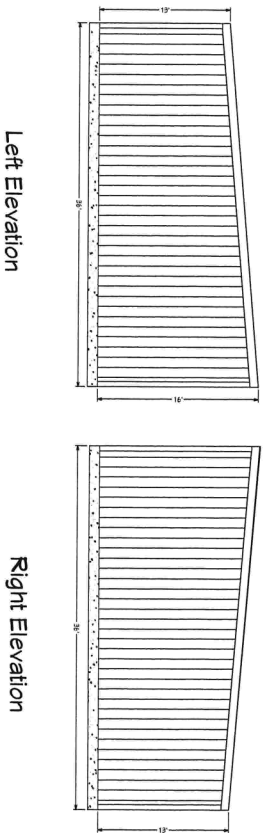

Left Elevation

Right Elevation

Building M 142' x 36'					
Description	Size	Door	Qty.		
RV/Boat Storage	13'6" x 36' 12 x 12	12			
Cover only RV/Boat Storage	12' x 36'	N/A	2		

Not For Construction



REVISION TABLE			
NUMBER	DATE	REVISED BY	DESCRIPTION

Building M
Space Layout &
Elevations

BOAT & RV Storage
2020 Market St., Rockport,
TX

DRAWINGS PROVIDED BY:
Con-Metal Cont., INC.
Darren Downs
361-482-8179


DATE:
7/30/2021

SCALE:


SHEET:

P-15


Building N

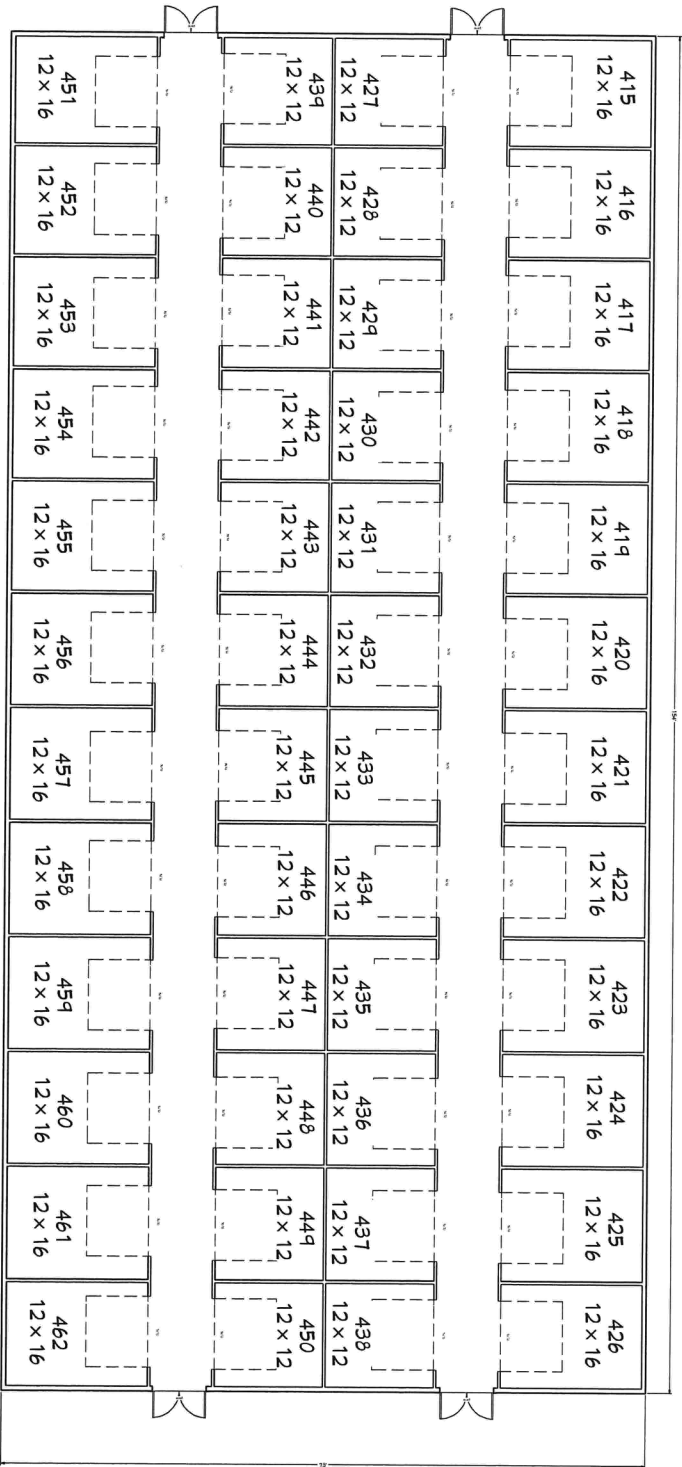


Space Layout

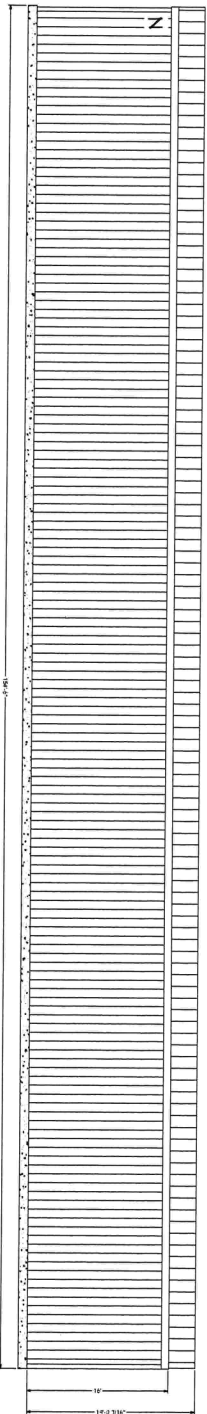


Front Elevation

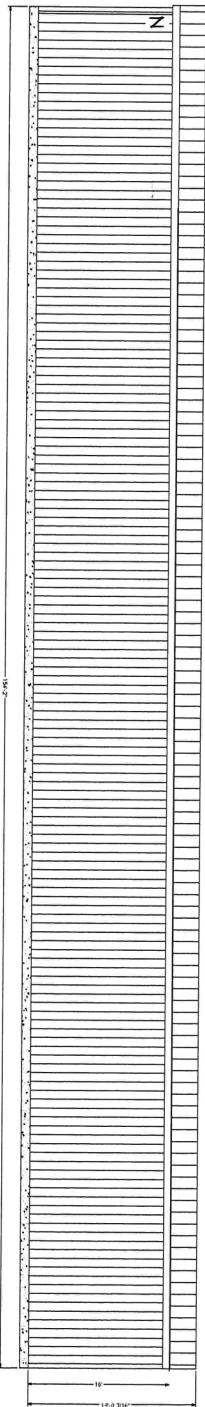

Back Elevation

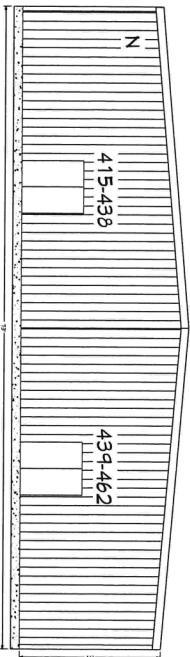

Left Elevation

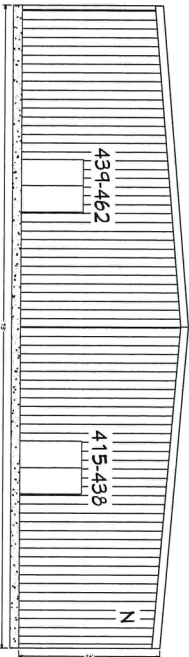

Right Elevation

Building N 154' x 73'				
Description	Size	Door	Qty.	
Climate Control Storage	12x16	8 x 7	24	
Cover only RV/Boat Storage	12x12	8 x 7	24	

Not For Construction



REVISION TABLE			
NUMBER	DATE	REVISED BY	DESCRIPTION


Building N
Space Layout &
Elevations

BOAT & RV Storage
2020 Market St., Rockport,
TX


DRAWINGS PROVIDED BY:
Con-Metal Cont., INC.
Darren Downs
361-482-8179

DATE:	7/30/2021
SCALE:	
SHEET:	P-16


Building O

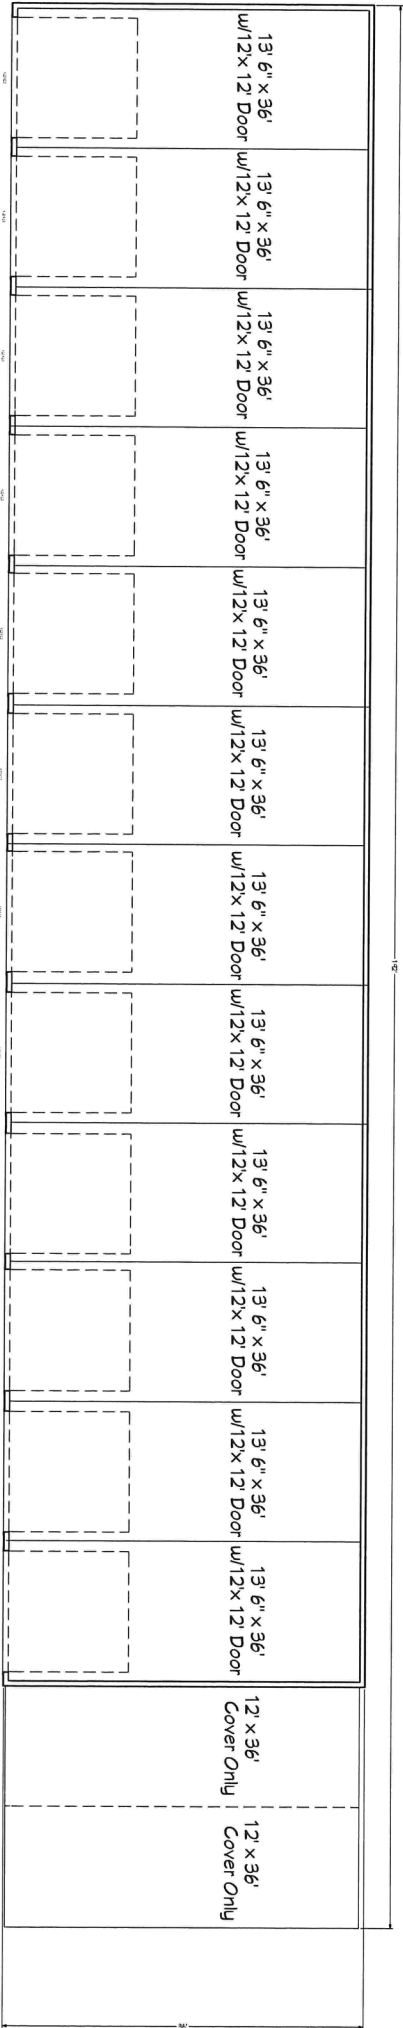


Space Layout

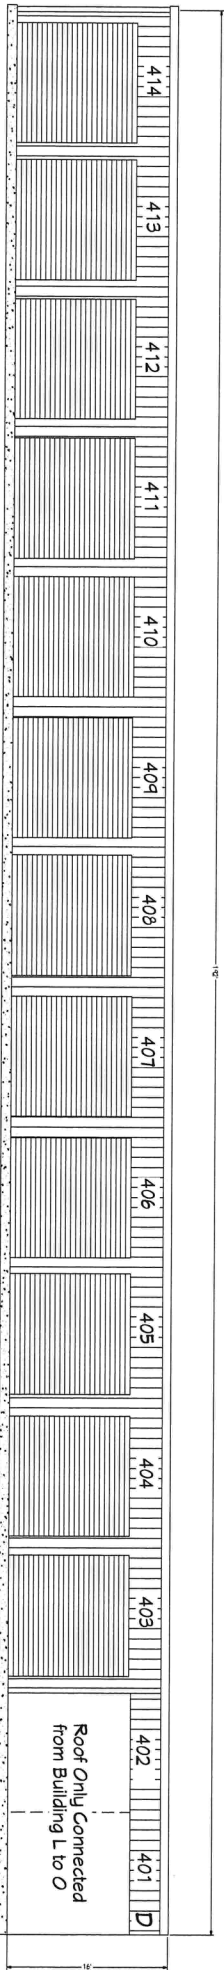

Front Elevation

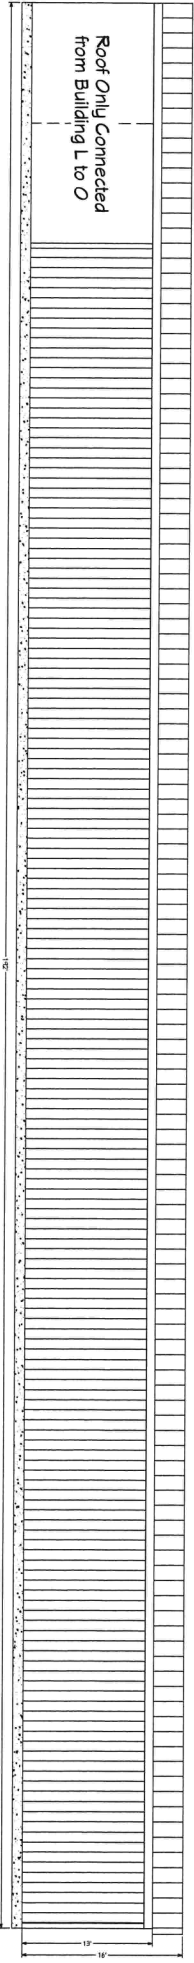

Back Elevation

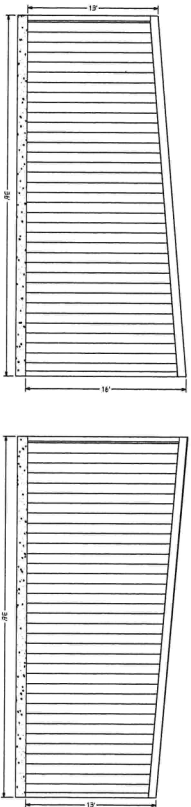

Left Elevation

Right Elevation

Building O 142' x 36'				
Description	Size	Door	Qty.	
RV/Boat Storage	13'6" x 36'	12 x 12	12	
Cover only RV/Boat Storage	12' x 36'	N/A	2	

Not For Construction



REVISION TABLE			
NUMBER	DATE	REVISED BY	DESCRIPTION

Building O
Space Layout &
Elevations

BOAT & RV Storage
2020 Market St., Rockport,
TX


DRAWINGS PROVIDED BY:
Con-Metal Cont., INC.
Darren Downs
361-482-8179

DATE:
7/30/2021


SCALE:

SHEET:
P-17


Building P

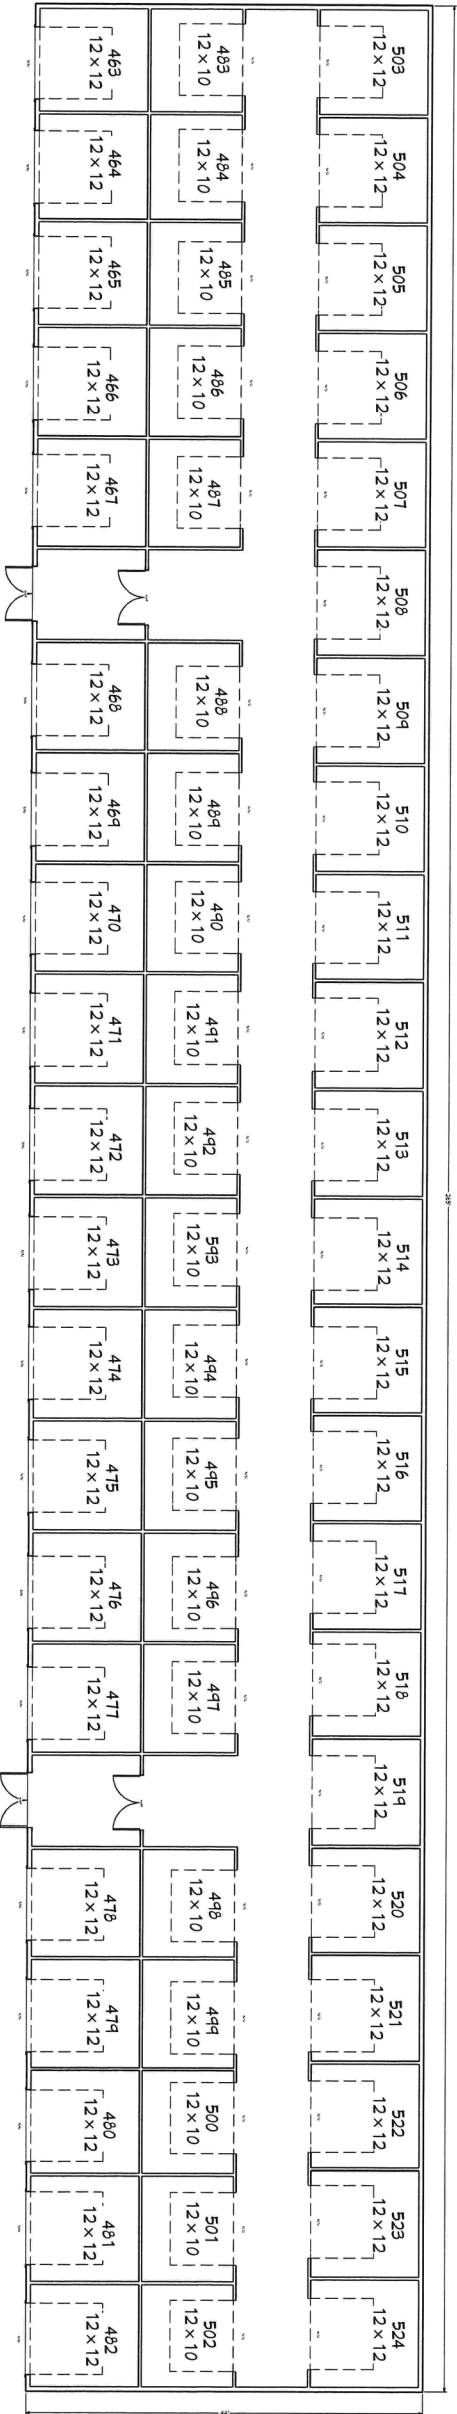


Space Layout

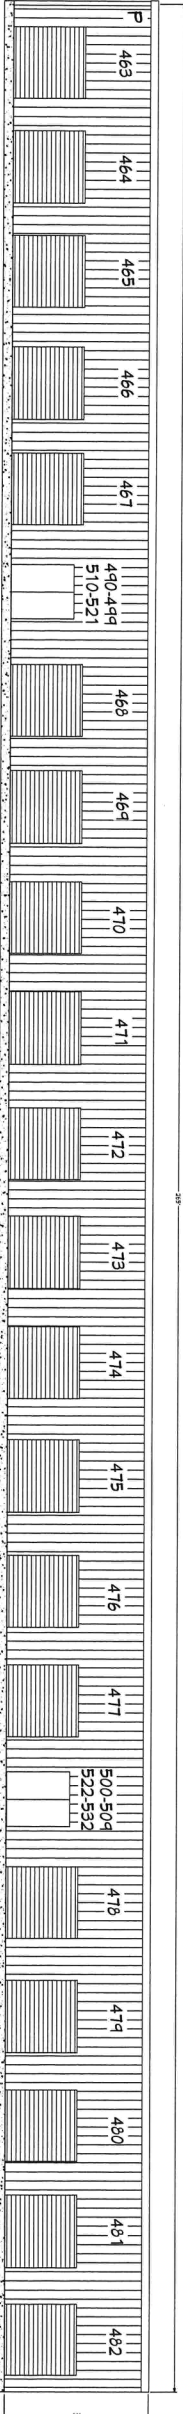

Front Elevation

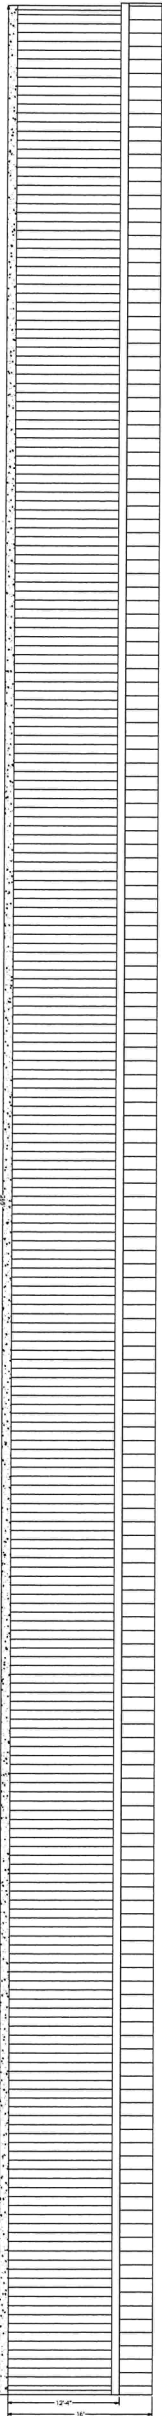

Back Elevation

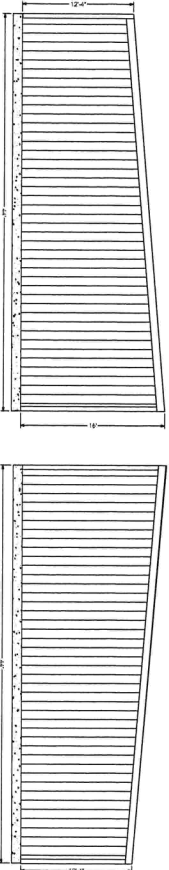

Left Elevation

Right Elevation

Building P 265' x 44'				
Description	Size	Door	Qty.	
Climate Control Storage	12x10	8 x 7	20	
Climate Control Storage	12x12	8 x 7	22	
Non-Climate Control Storage	12x12	8 x 8	20	

Not For Construction



REVISION TABLE		
NUMBER	DATE	DESCRIPTION

Building P
Space Layout &
Elevations

BOAT & RV Storage
2020 Market St., Rockport,
TX

DRAWINGS PROVIDED BY:
Con-Metal Cont., INC.
Darren Downs
361-482-8179

DATE:
7/30/2021

SCALE:

SHEET:

P-18