


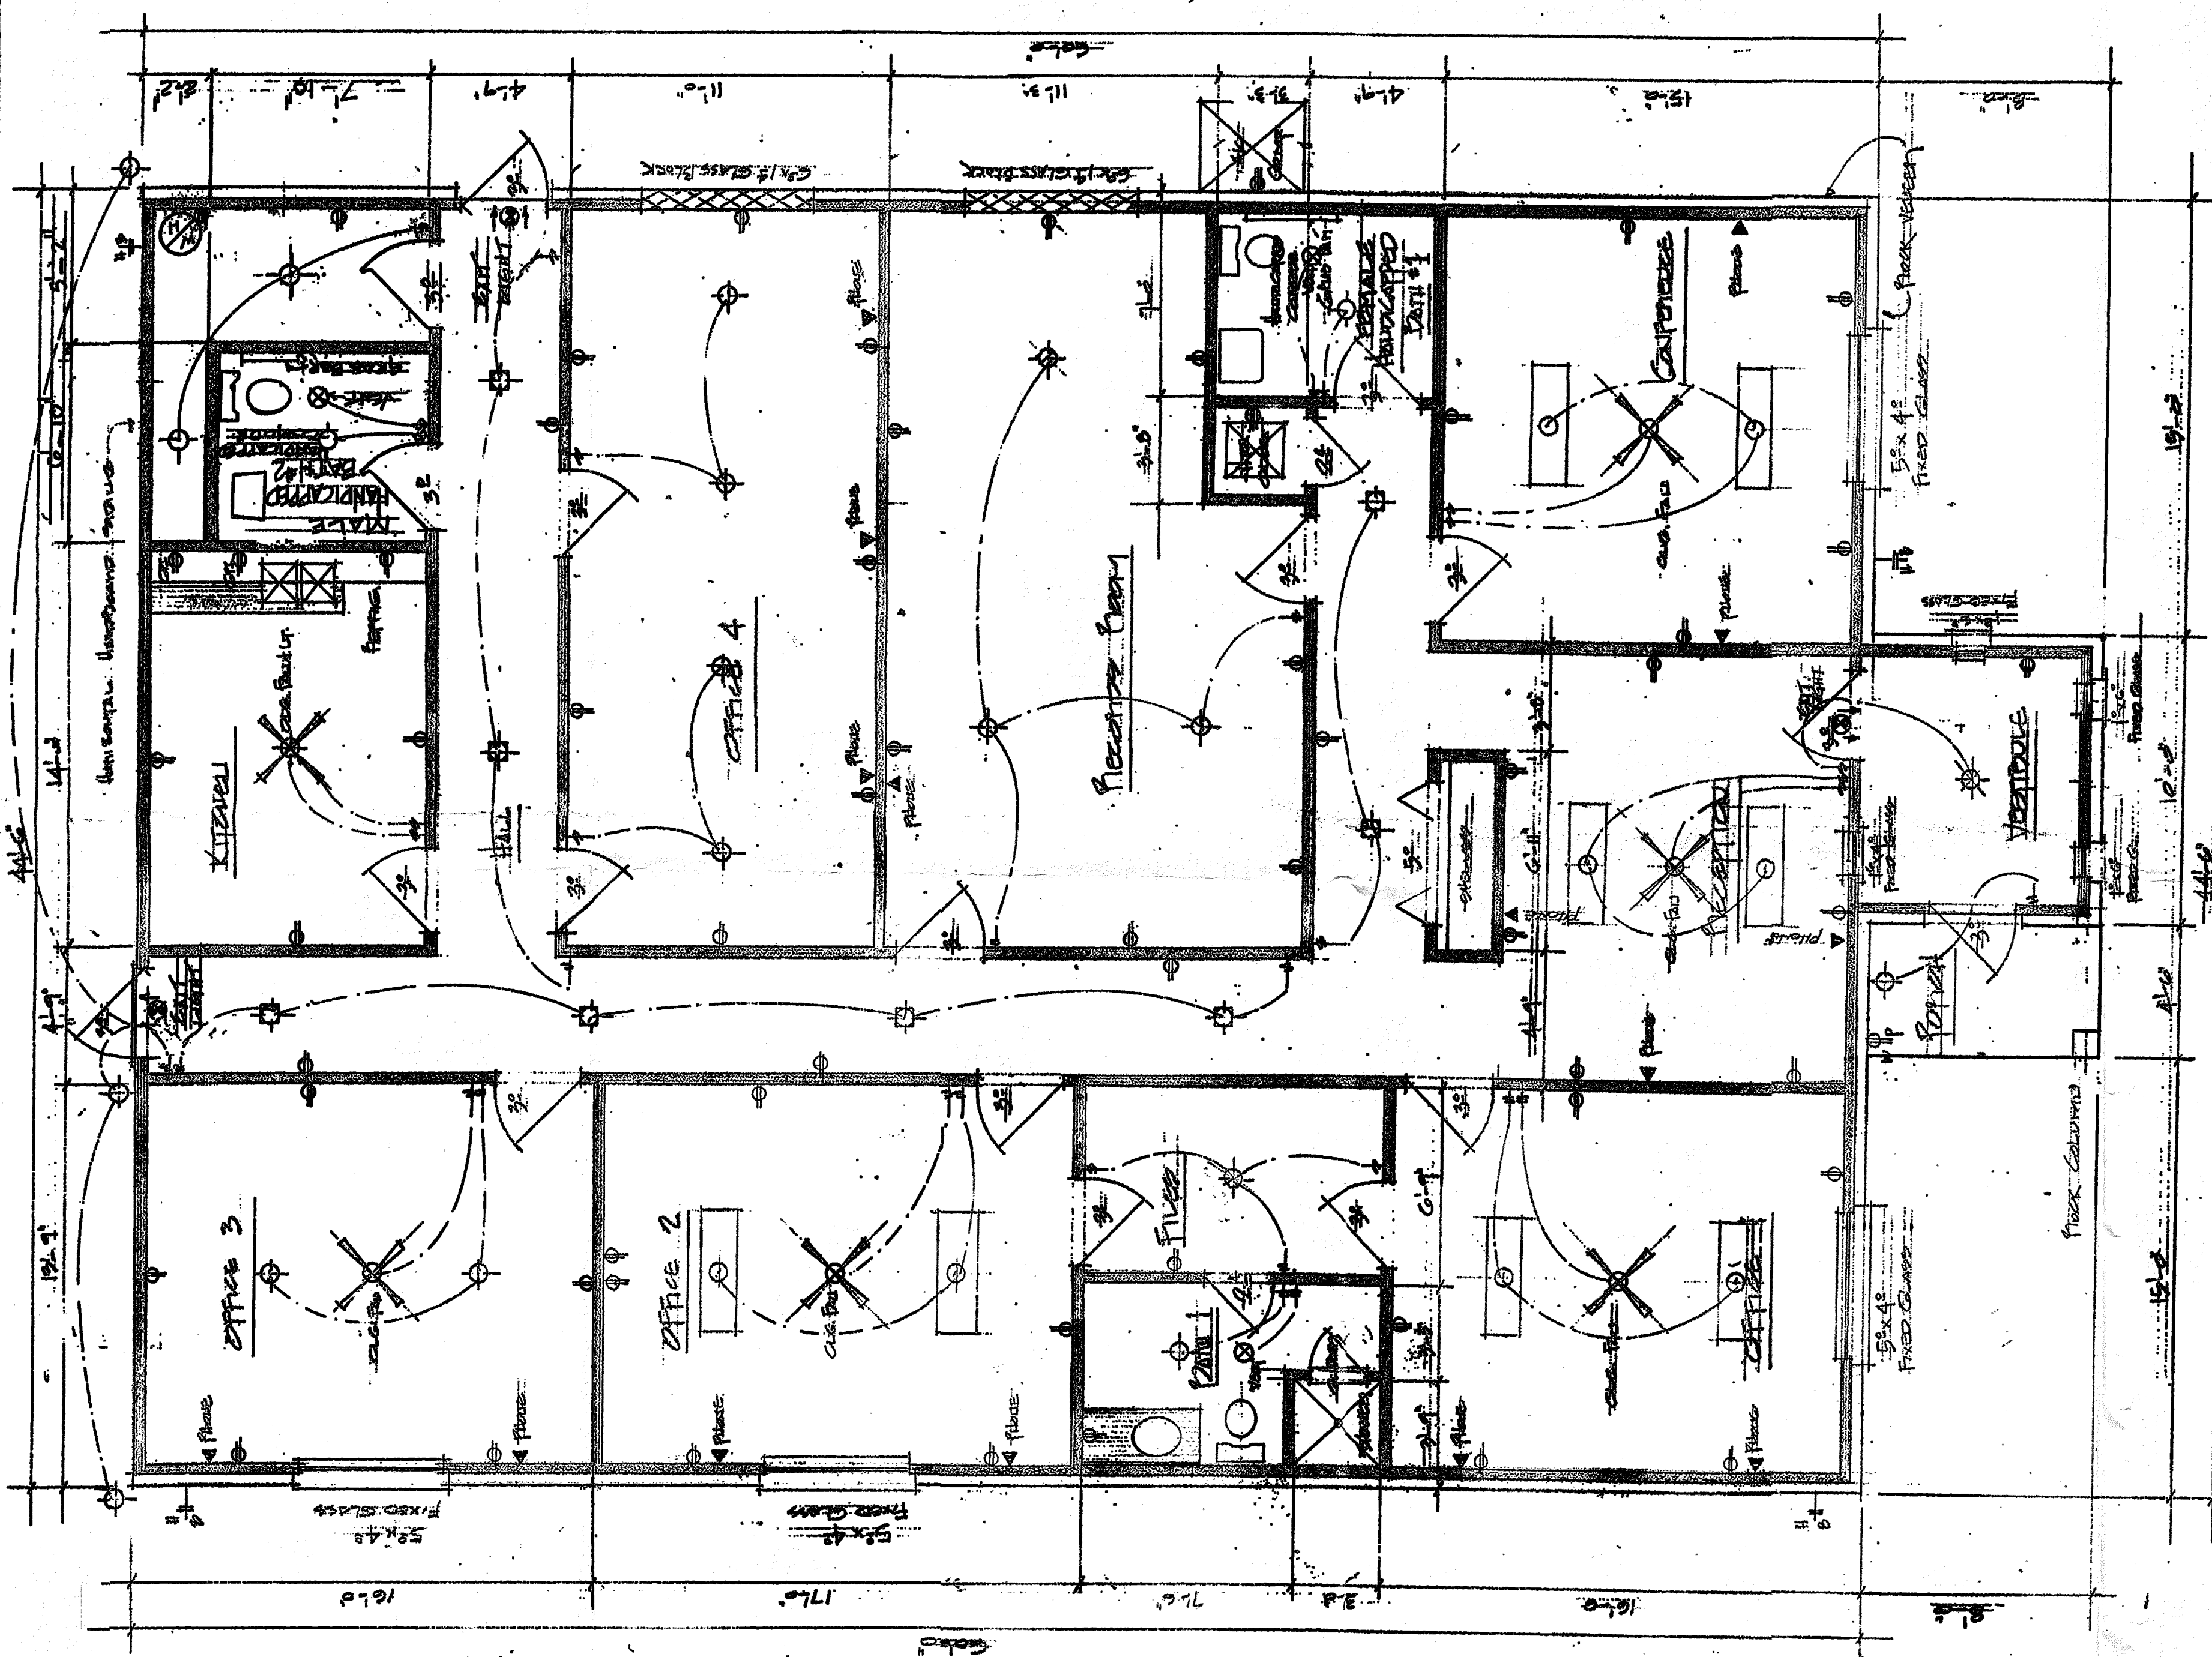

F L O O R P L A N 1/4" = 1'-0"

HEATED + COOLED AREA 777 5 0 4

NOTE: ALL EXTERIOR WALLS ARE 2"x6" CONSTRUCTION

PROPOSED BUILDING FOR
THE SCHULTZ GROUP, INC.
DEW DRAUNFELS, TEXAS
PLAN NO. 4364-95