

2
A5.00

1
A4.00

50'-4"

39'-4"

11'-0"

1'-0"

ADJACENT BUILDING - VERIFY DEPTH OF FOUNDATION/BASEMENT; PROVIDE SHORING AS REQ'D

FOUNDATIONS DASHED ABOVE

2
A8.02

STAIR 1
ST1-0

UP

ROUGH-IN FOR FUTURE MOP SINK

000

CJ

COMMERCIAL TENANT
001

FD
MECHANICAL
000

28'-2 1/2"

9'-2"

CRAWLSPACE - REFER TO SECTIONS

FOUNDATIONS DASHED ABOVE

18'-8"

1
A4.01

25'-4"

4'-8"

1A

1A

4C

1A

CRAWLSPACE - REFER TO SECTIONS

FOUNDATIONS DASHED ABOVE


FOUNDATIONS DASHED ABOVE

19'-10"

39'-4"

19'-4"


1
A5.00

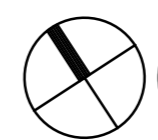

1

LOWER LEVEL FLOOR PLAN

1/4"=1'-0"

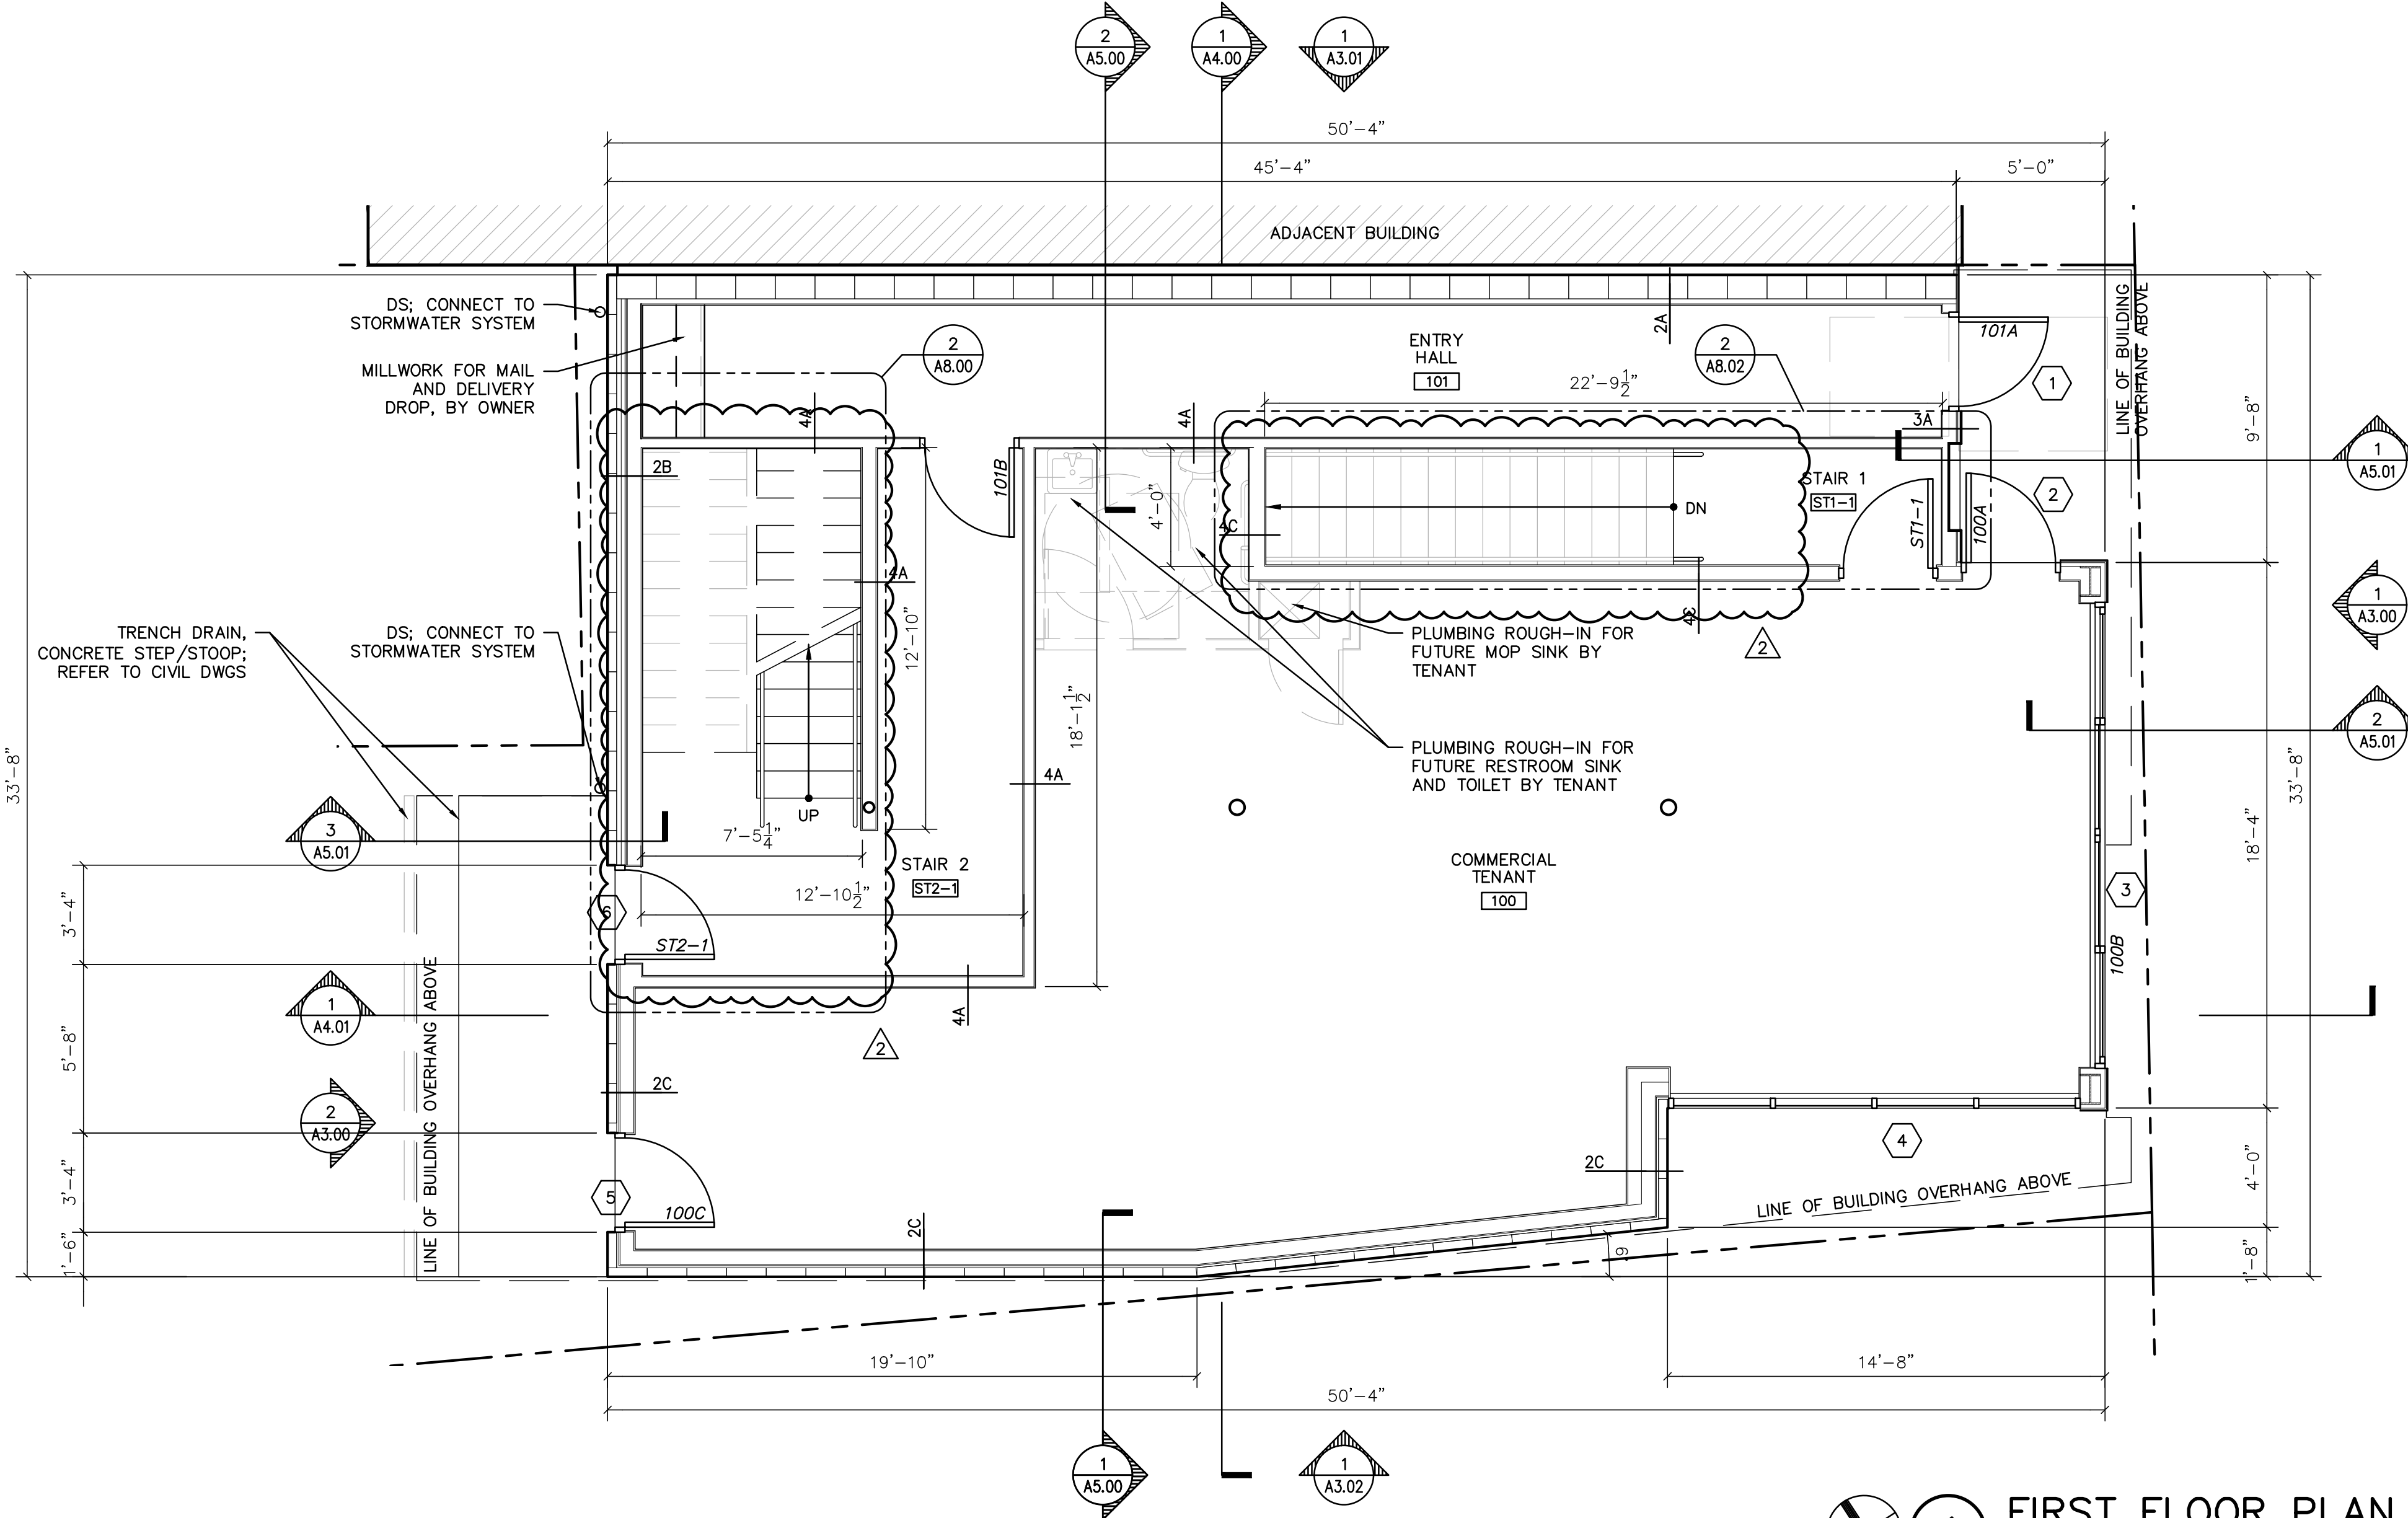


1 **FIRST FLOOR PLAN**
 1/4" = 1'-0"