



SECTION 36, TOWNSHIP 26 SOUTH, RANGE 16 EAST
PASCO COUNTY, FLORIDA

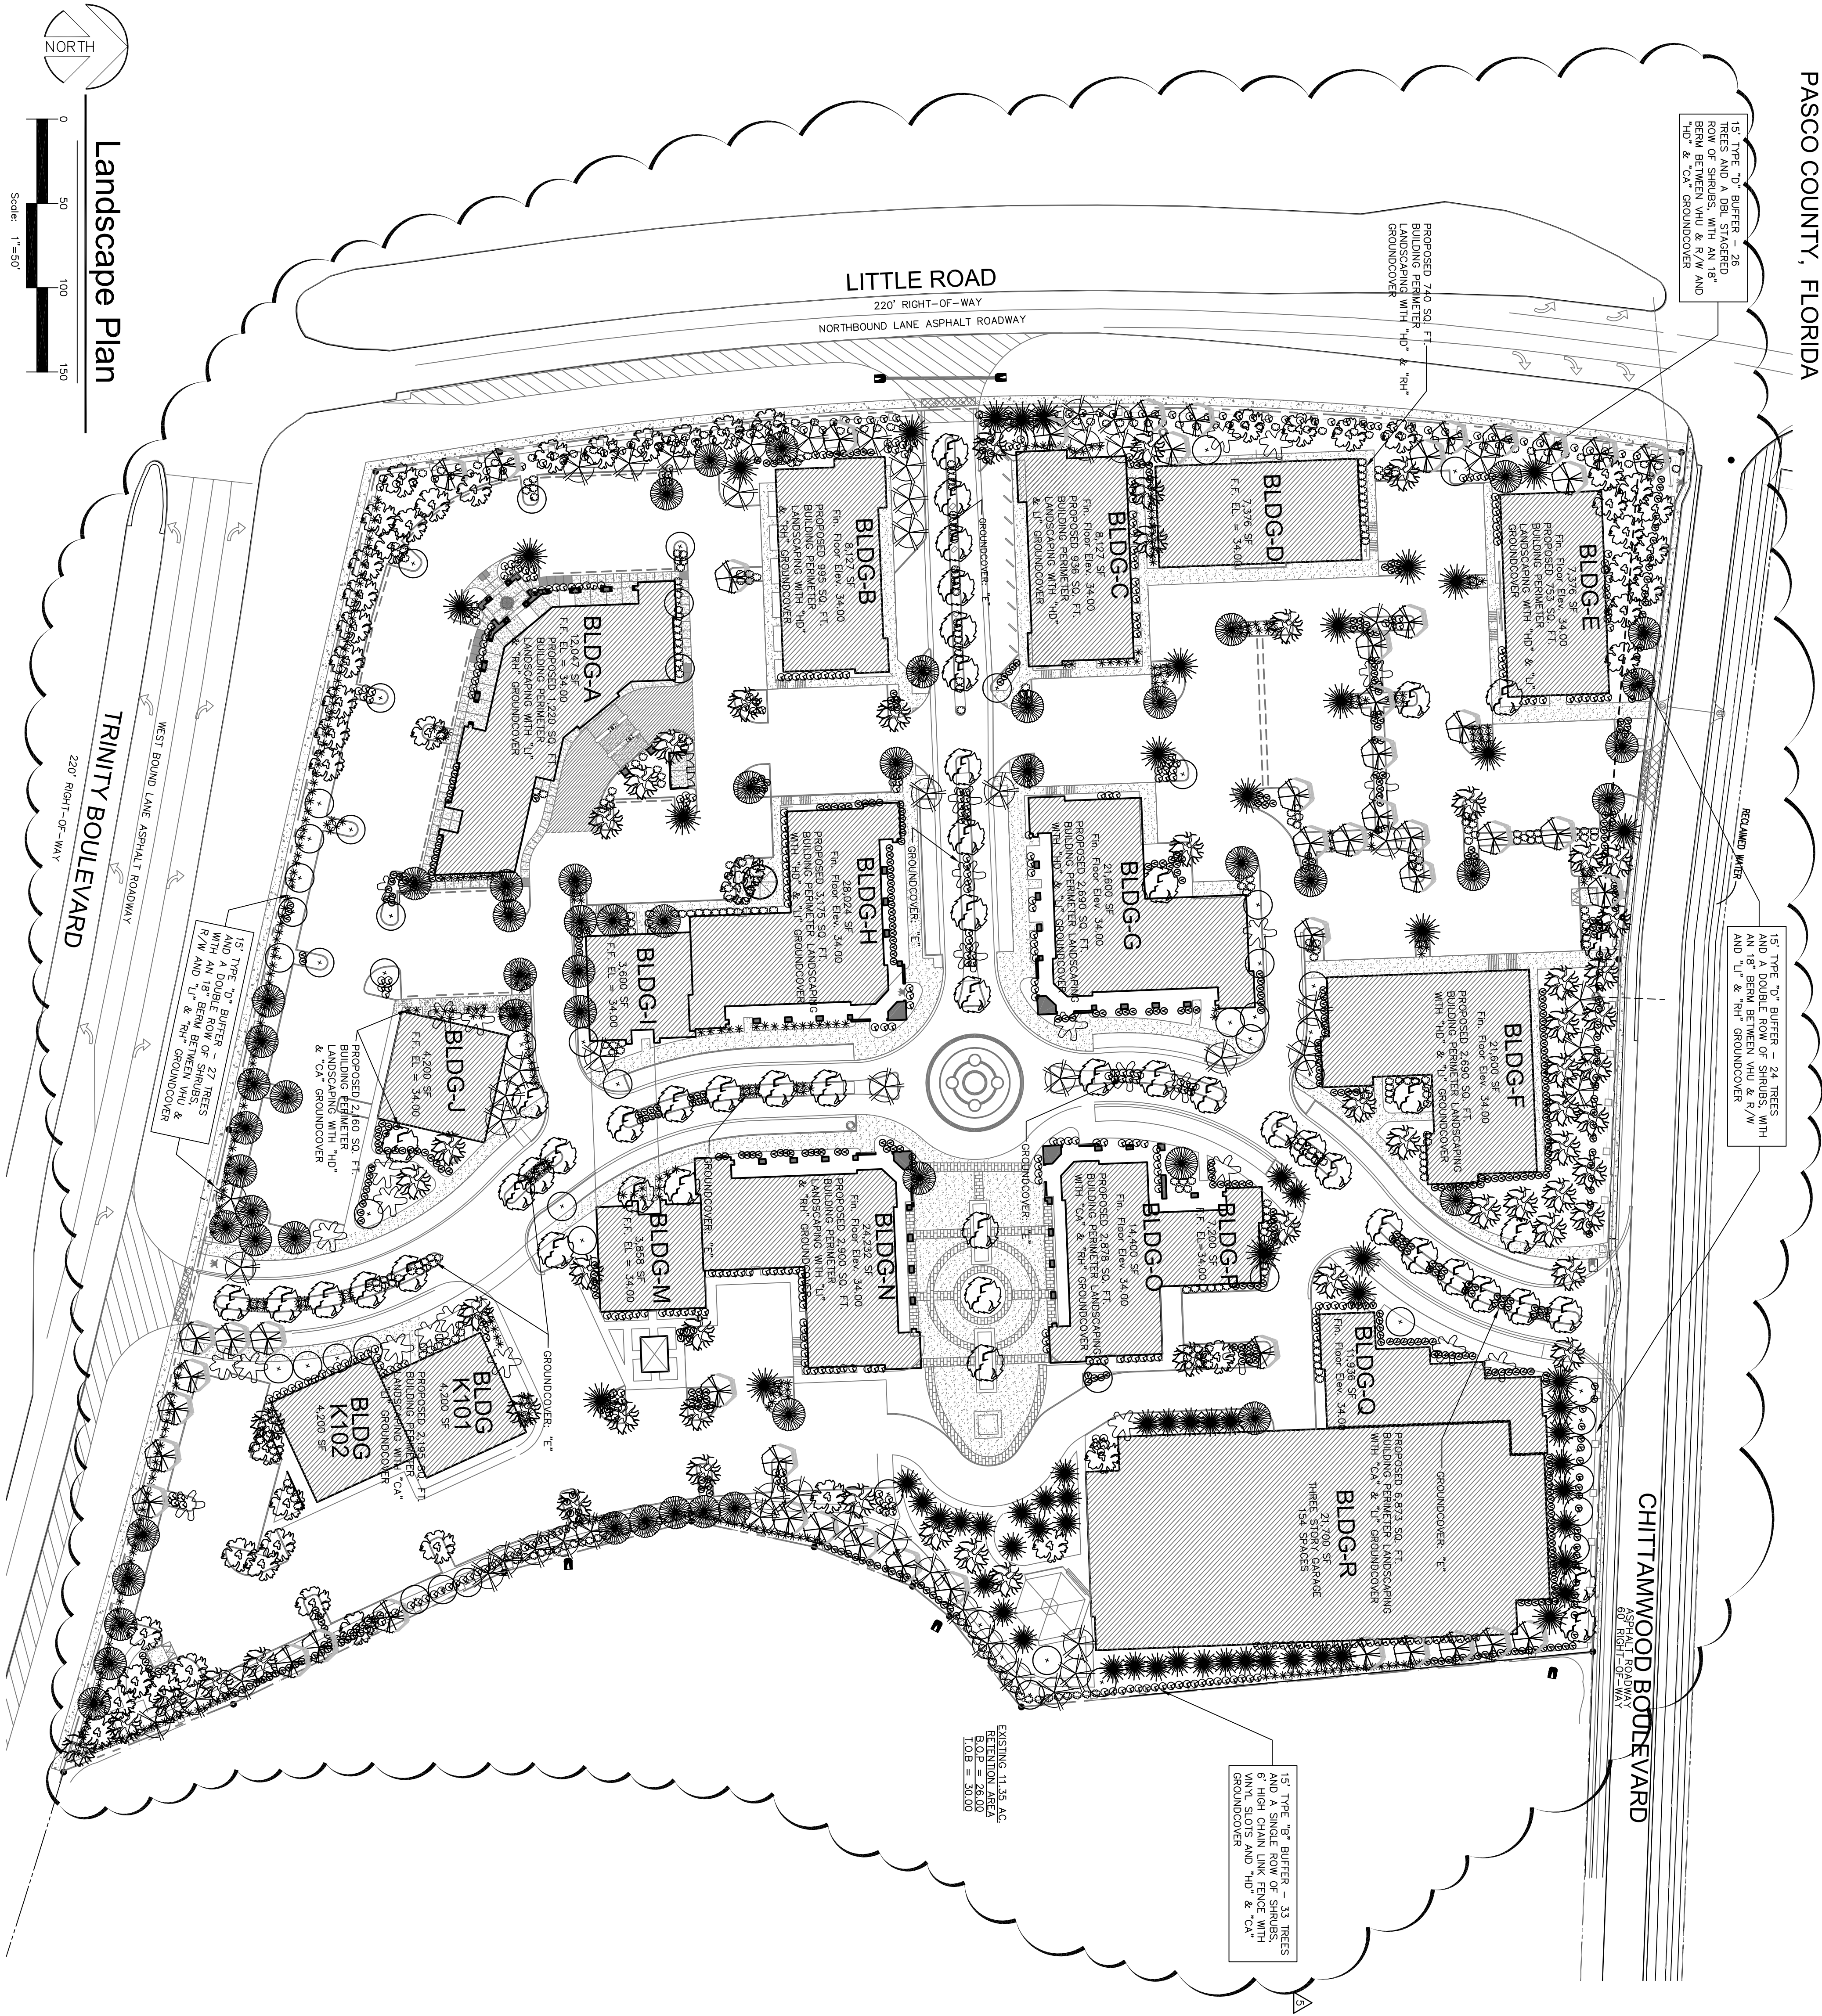

THIS DRAWING AND THE DESIGN SHOWN ARE THE PROPERTY OF
SPRING ENGINEERING, INC. AND ARE NOT TO BE REPRODUCED,
COPIED, PUBLISHED, OR USED IN WHOLE OR PART WITHOUT WRITTEN
CONSENT OF SPRING ENGINEERING, INC. OR ITS SUCCESSORS.
PROJECT IDENTIFIED AND SHALL BE RETURNED UPON REQUEST.

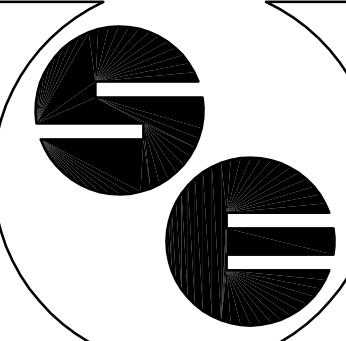

SPRING ENGINEERING, INC.
ENGINEERING • LAND PLANNING • ARCHITECTURE
3014 U.S. HWY 19, HOLIDAY, FL (727) 938-1516
FL COA NO. 00005158 & LICENCE NO. AIA-C001747

CONTRACT DATE:
JANUARY 21, 2005

Trinity
Town Center
Phases One, Two and Three

NOT VALID WITHOUT SIGNATURE
ROLAND P. DOVE, P.E.
FL. PE LIC. # 36933
DATE

REVISIONS		
REV	DATE	DESCRIPTION
2	3-6-06	REV. PER CLIENT
3	6-14-06	REV. PER PASCO COUNTY
4	8-07-06	REV. PER PASCO COUNTY
5	10-23-06	REV. PER PASCO COUNTY
6	11-02-06	REV. PER CLIENT

100%
CONSTRUCTION DOCS.
ISSUE DATE: 10.05.06

LANDSCAPE PLAN
DESIGNED BY:
DRAWN BY:
CHECKED BY:
JOB NO. 2004-57
SHEET NO. C5